


SITE PLAN  
SCALE 1" = 20'-0"

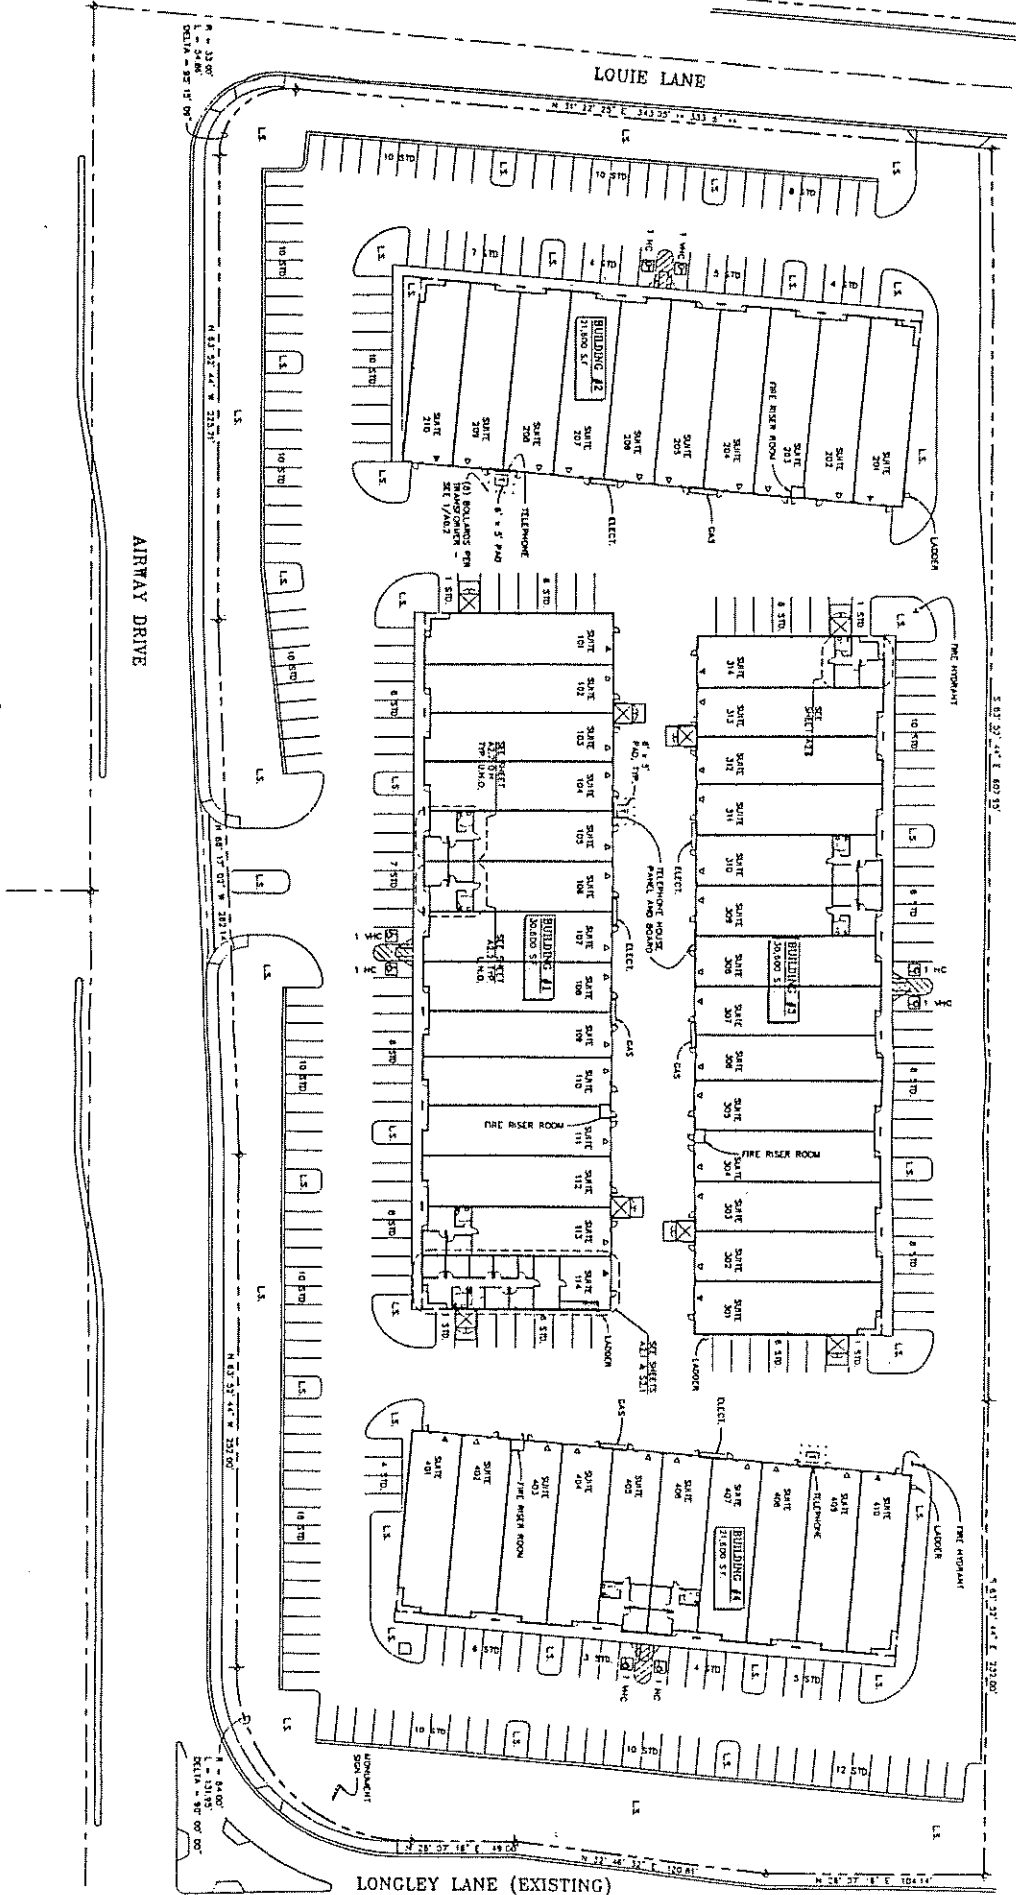

LONGLEY LANE (EXISTING)