

REVISIONS:

Lot 7
3315 Greenway Park
San Antonio, Texas 78257




JAMES FOSTER HUFF, JR.
ARCHITECT
SAN ANTONIO, TEXAS 79216
204 HARRIET DRIVE
Phone 210 844-1925
jamesfofosterhuff@yahoo.com

DATE: August 14, 2023
JOB NO:
DRAWN BY: JFH
SHEET NUMBER:

A2.0
OF -


Floor Plan & Exterior Elevations

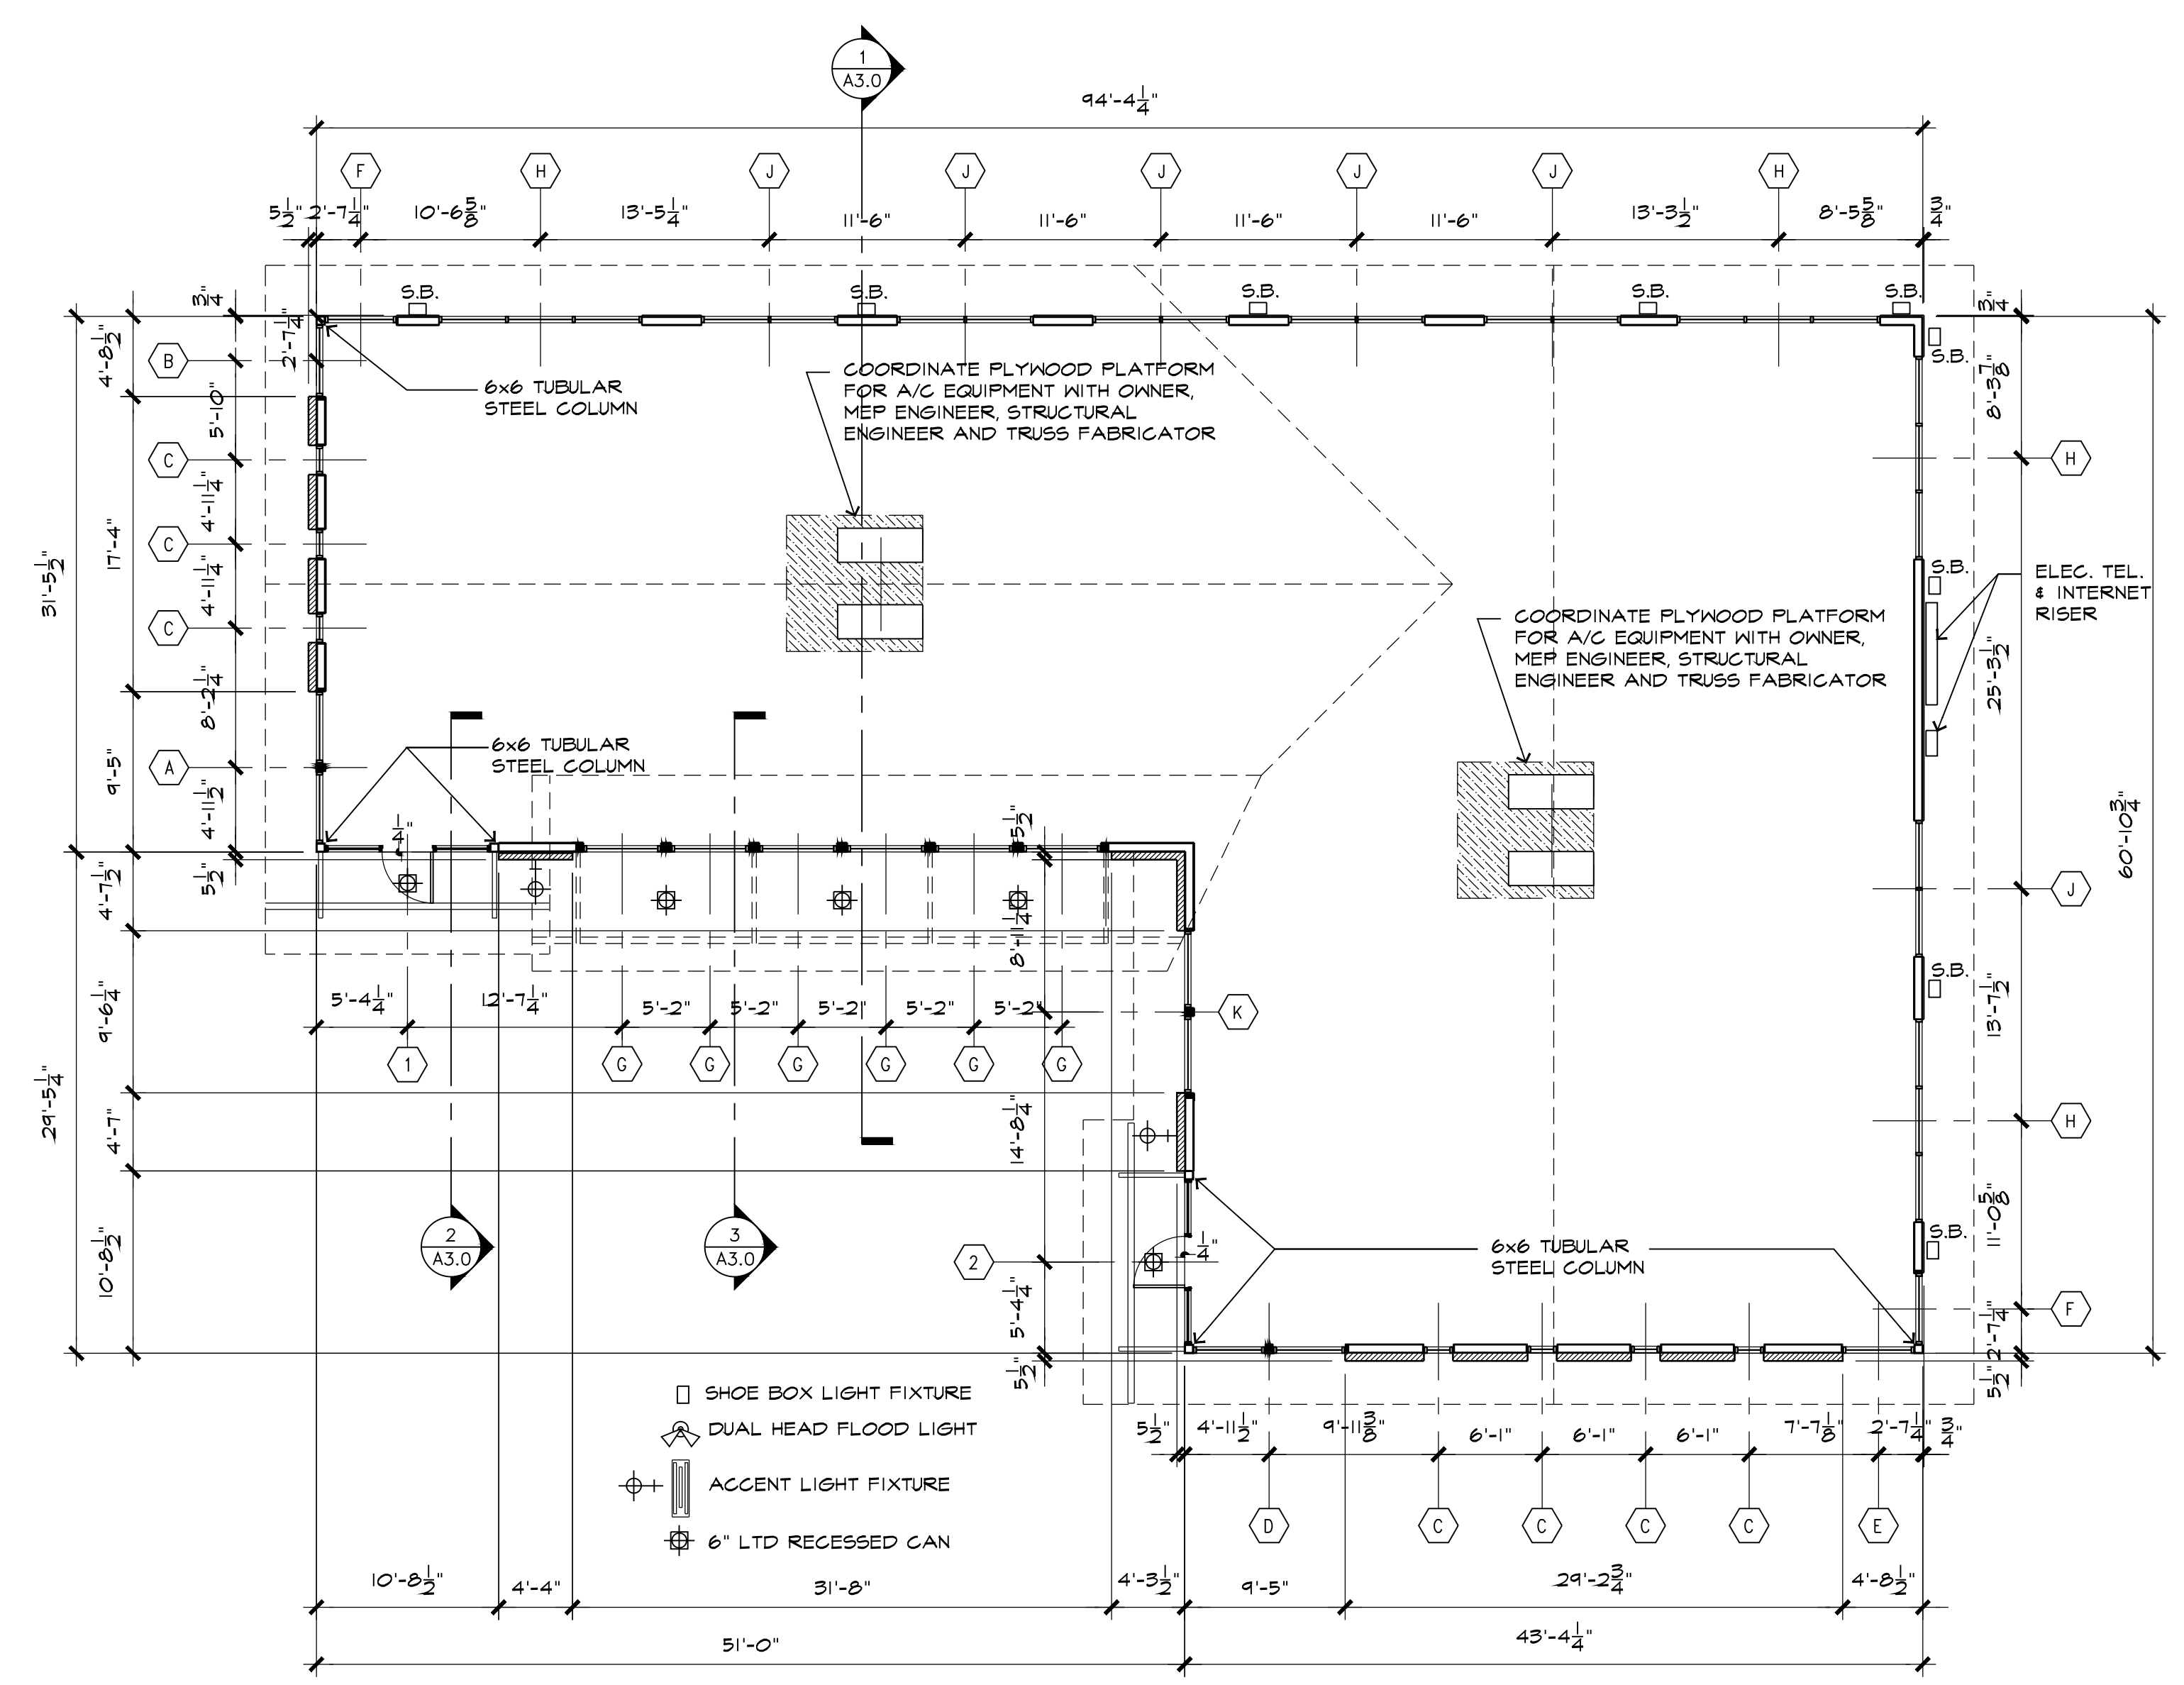


1 Floor Plan
SCALE: 1/8" = 1'-0"




PLAN NORTH

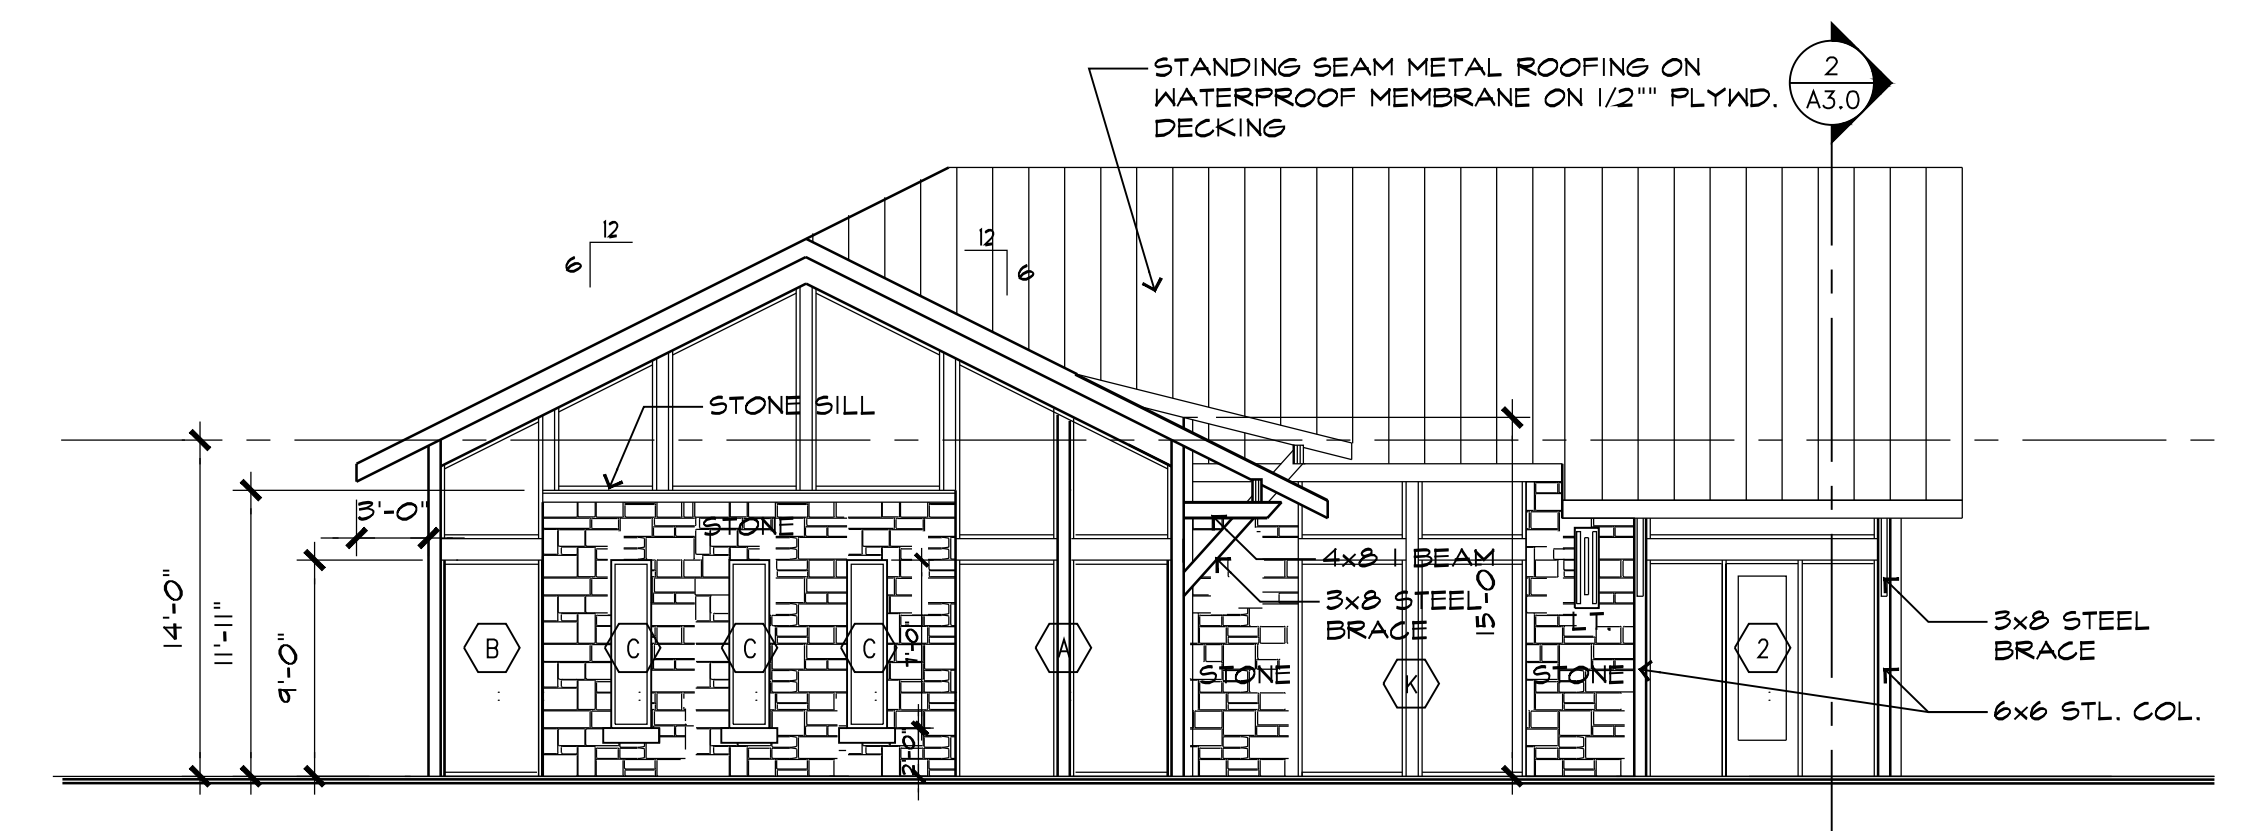


2 South Elevation
SCALE: 1/8" = 1'-0"

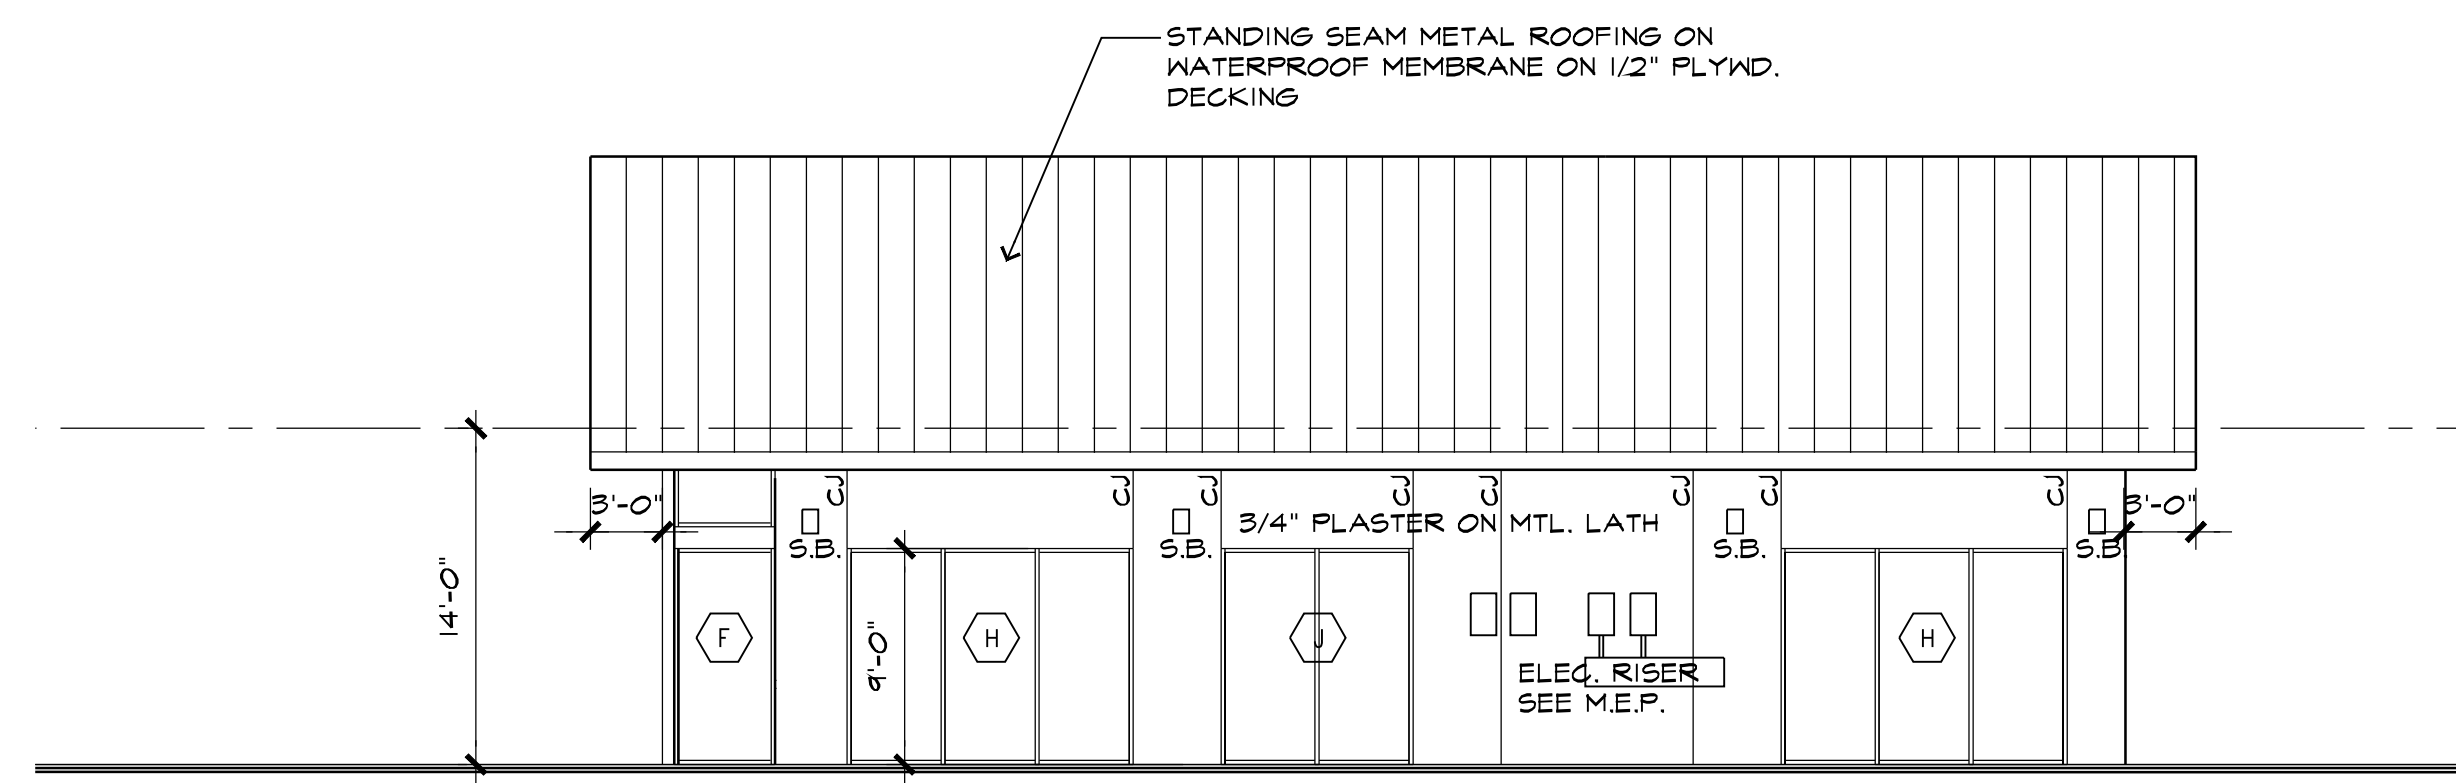

3 North Elevation
SCALE: 1/8" = 1'-0"

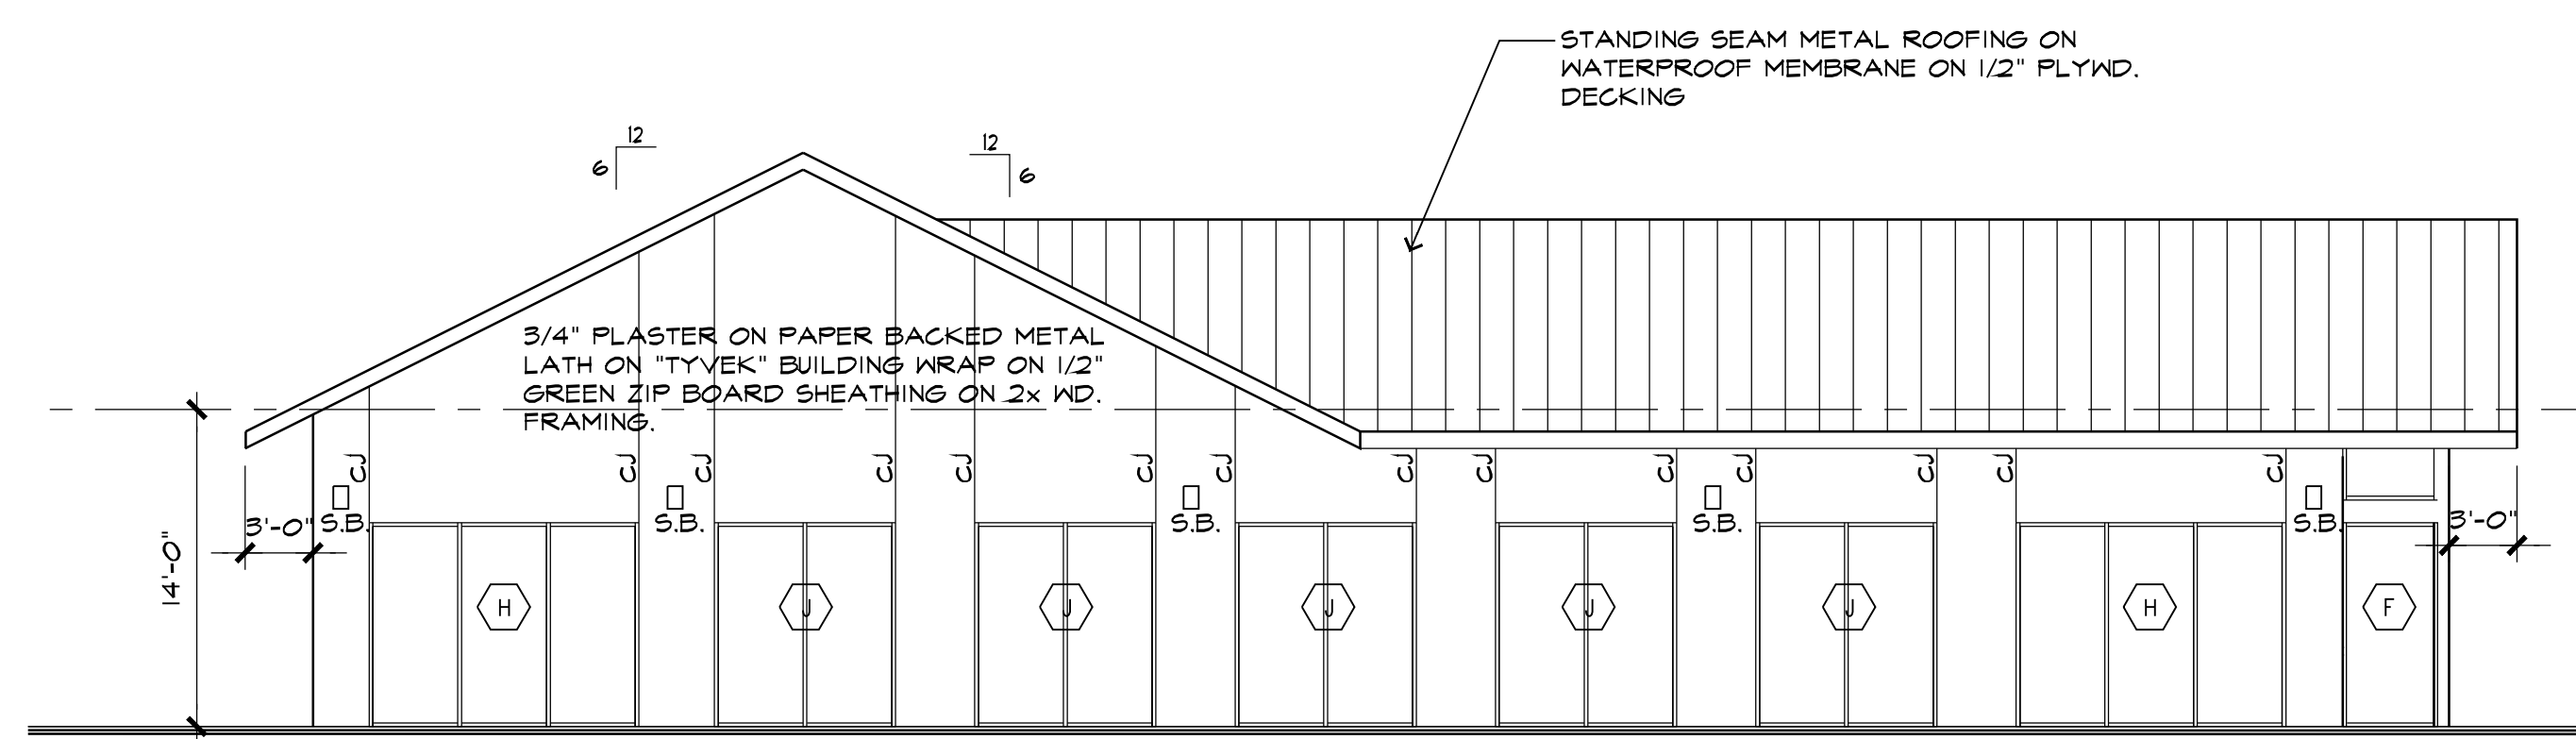

4 West Elevation
SCALE: 1/8" = 1'-0"

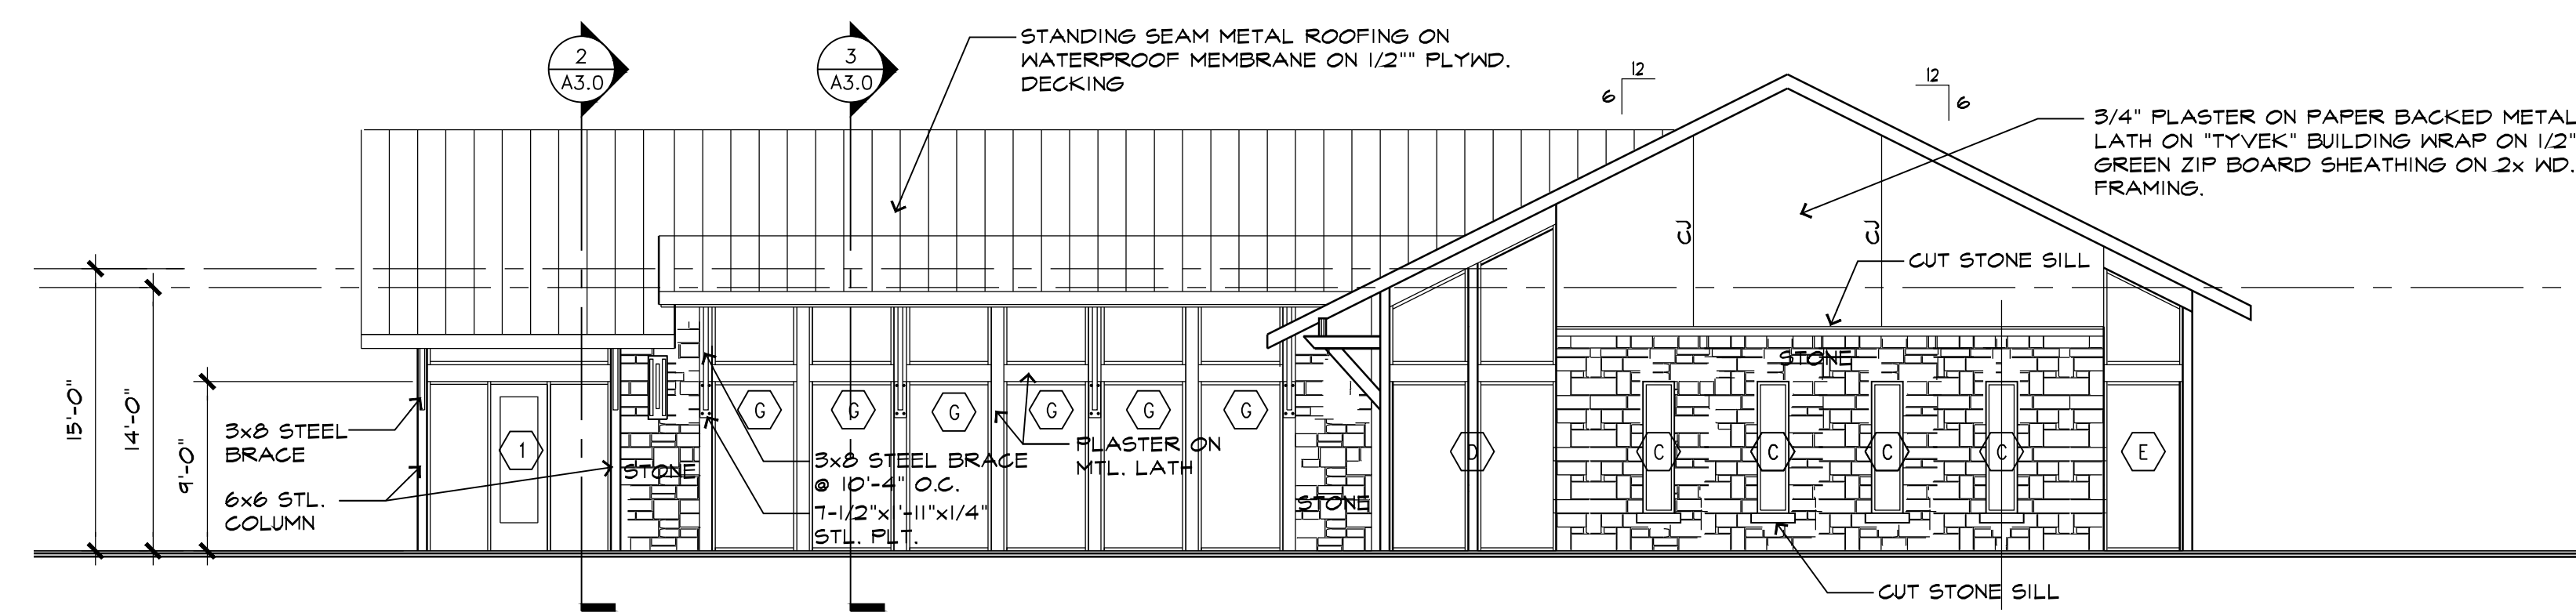

5 East Elevation
SCALE: 1/8" = 1'-0"