


Copyright 2015
 Guillot Vivian Viehmann
 Architects, Inc.
 All rights reserved.

Ownership of Documents
 This document and the ideas
 and designs incorporated
 herein, as an instrument of
 professional service, is the
 property of Guillot Vivian
 Viehmann Architects and is
 not to be used, in whole or
 in part, for this or for any
 other project without the
 written authorization.

NOTES:

--TITL.BLCK--

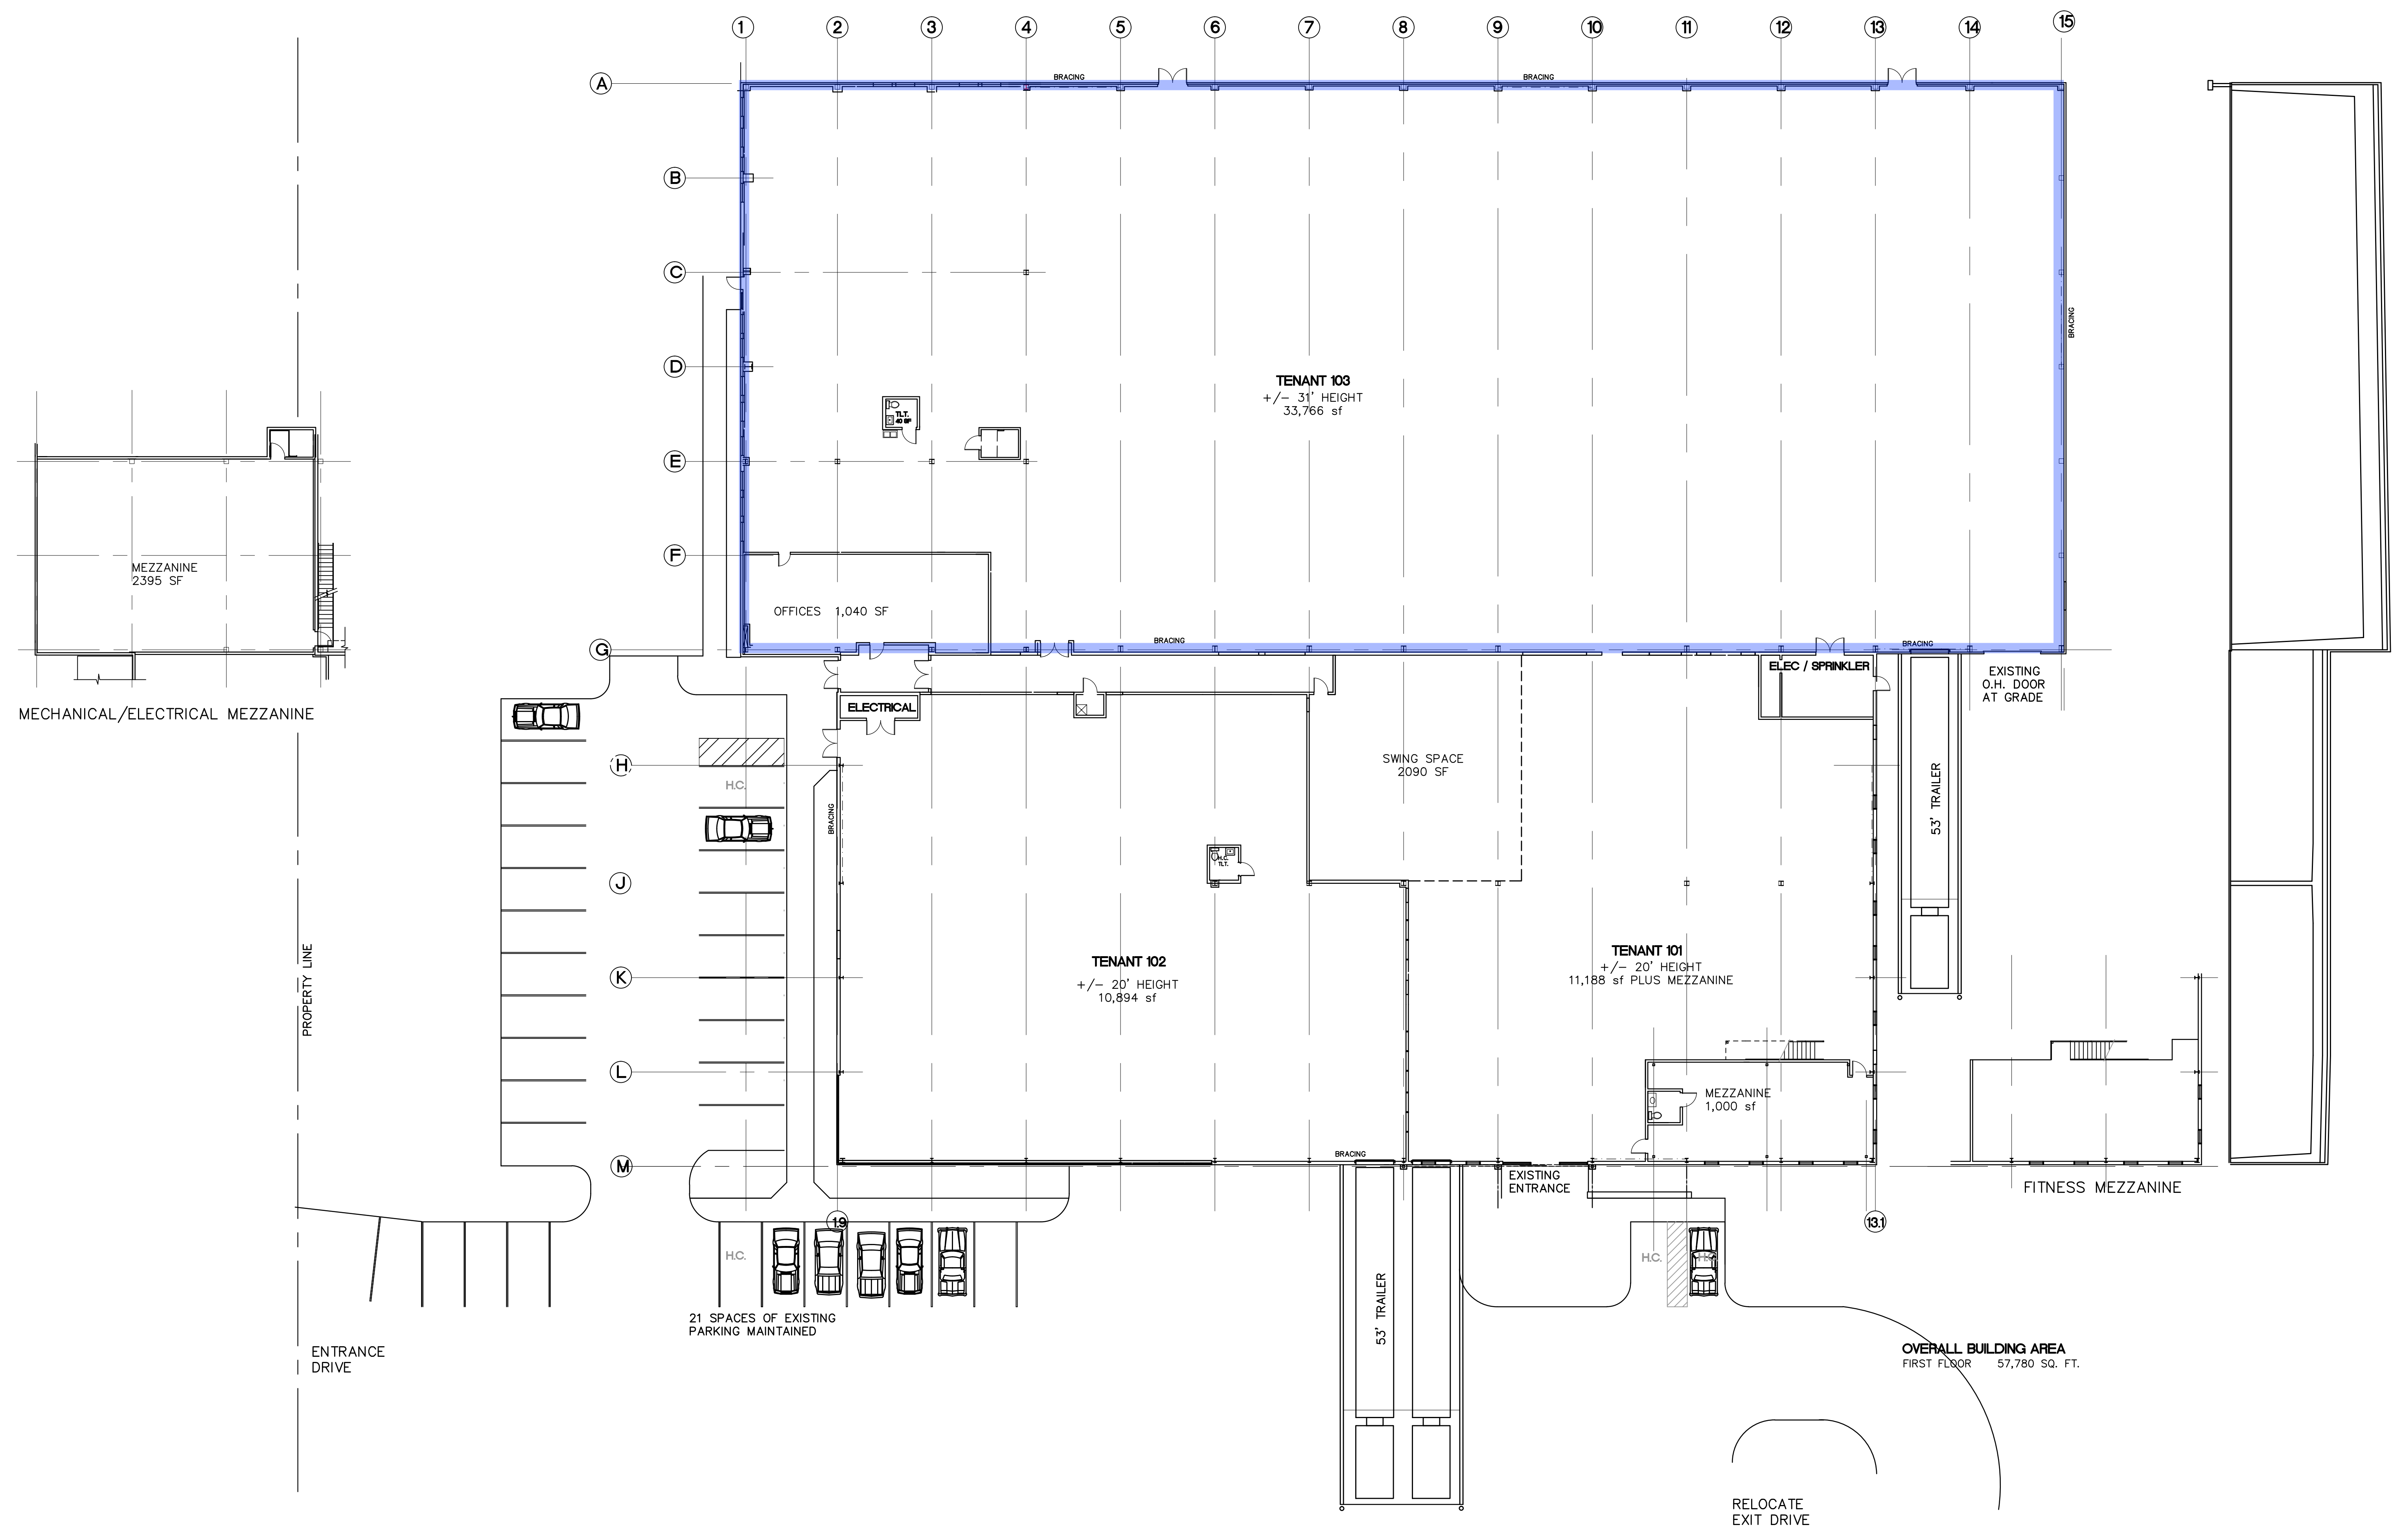

PROJECT NAME
 South Burlington, Vermont

GUILLOT VIVIAN VIEHMANN ARCHITECTS, INC. Burlington, VT 802.862.9631

DATE:
 03-04-2022


SCALE:
 1/16" = 1'-0"

DRAWING:
 FLOOR PLAN

SHEET:
 A1

Copyright 2021
Guillot Vivian Viehmann
Architects, Inc.
All rights reserved.
Ownership of Documents
This document and the ideas
and designs incorporated
herein, as an instrument of
professional service, is the
property of Guillot Vivian
Viehmann Architects and is
not to be used, in whole or
in part, for this or for any
other project without the
written authorization.

NOTES:

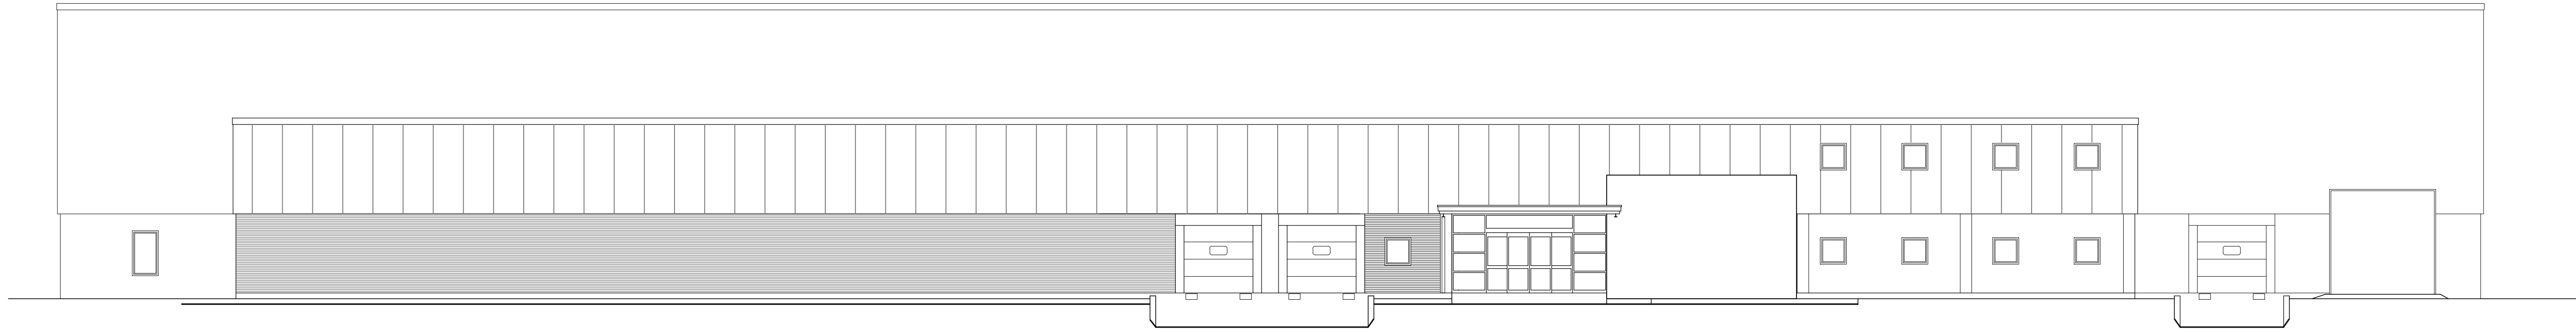

PROPOSED SOUTH ELEVATION

-SCHEMATIC PLAN 1-

115 WELLES DRIVE
WILLISTON, Vermont
GUILLOT VIVIAN VIEHMANN ARCHITECTS, INC. Burlington, VT 802.862.9631

DATE:
13-04-2022

SCALE:
1" = 10'-0"

DRAWING:
ELEVATIONS

SHEET:
A2