




2nd Floor Plan

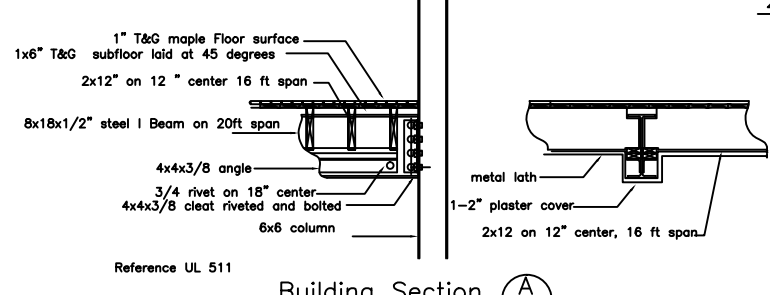

Building Section A-A

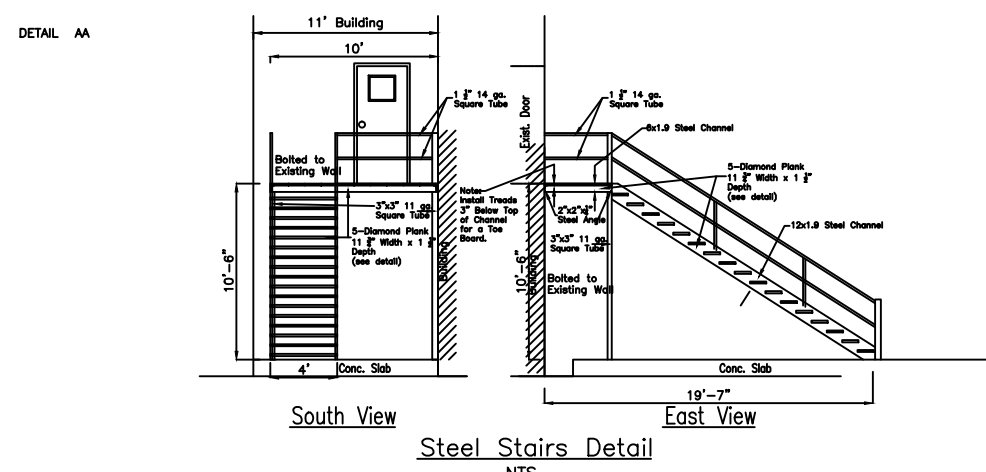

Steel Stairs Detail

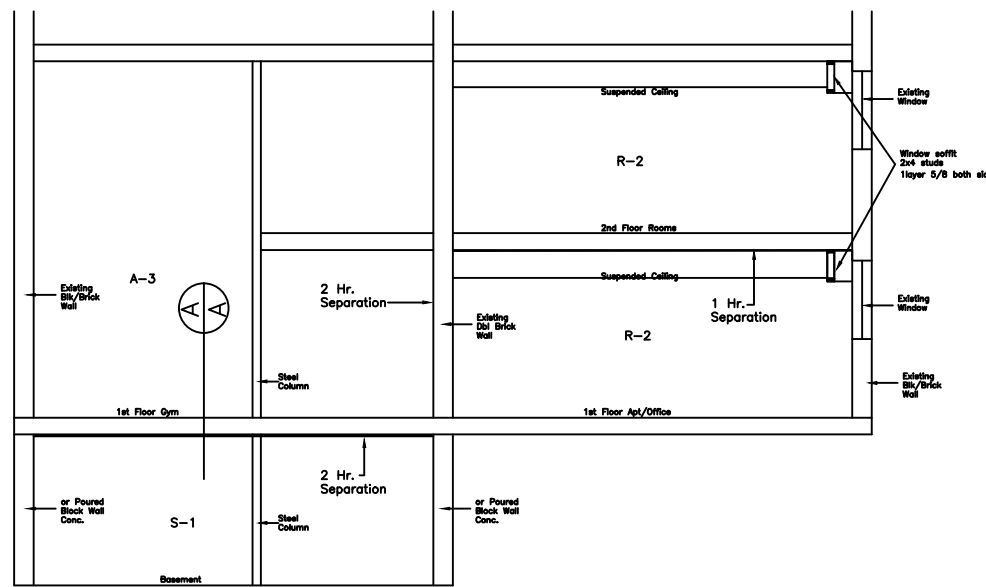


Building Section E-E

Room	Finish	Wall	Ceiling	Remarks
201	Room	Drives/Paint	Paint	
202	Room	Drives/Paint	Suspended	
203	Room	Drives/Paint	Paint	
204	Room	Drives/Paint	Suspended	
205	Room	Drives/Paint	Suspended	
Door	Size	Type	Material	Remarks
202	3'0\"/>			

Window	Size	Type	Material	Remarks
A	8'0\"/>			

PROJECT NAME: Proposed 2nd Floor Plan
   
 PROJECT NUMBER: 28049
   
 DATE: May 6, 2008
   
 SHEET NO.: G

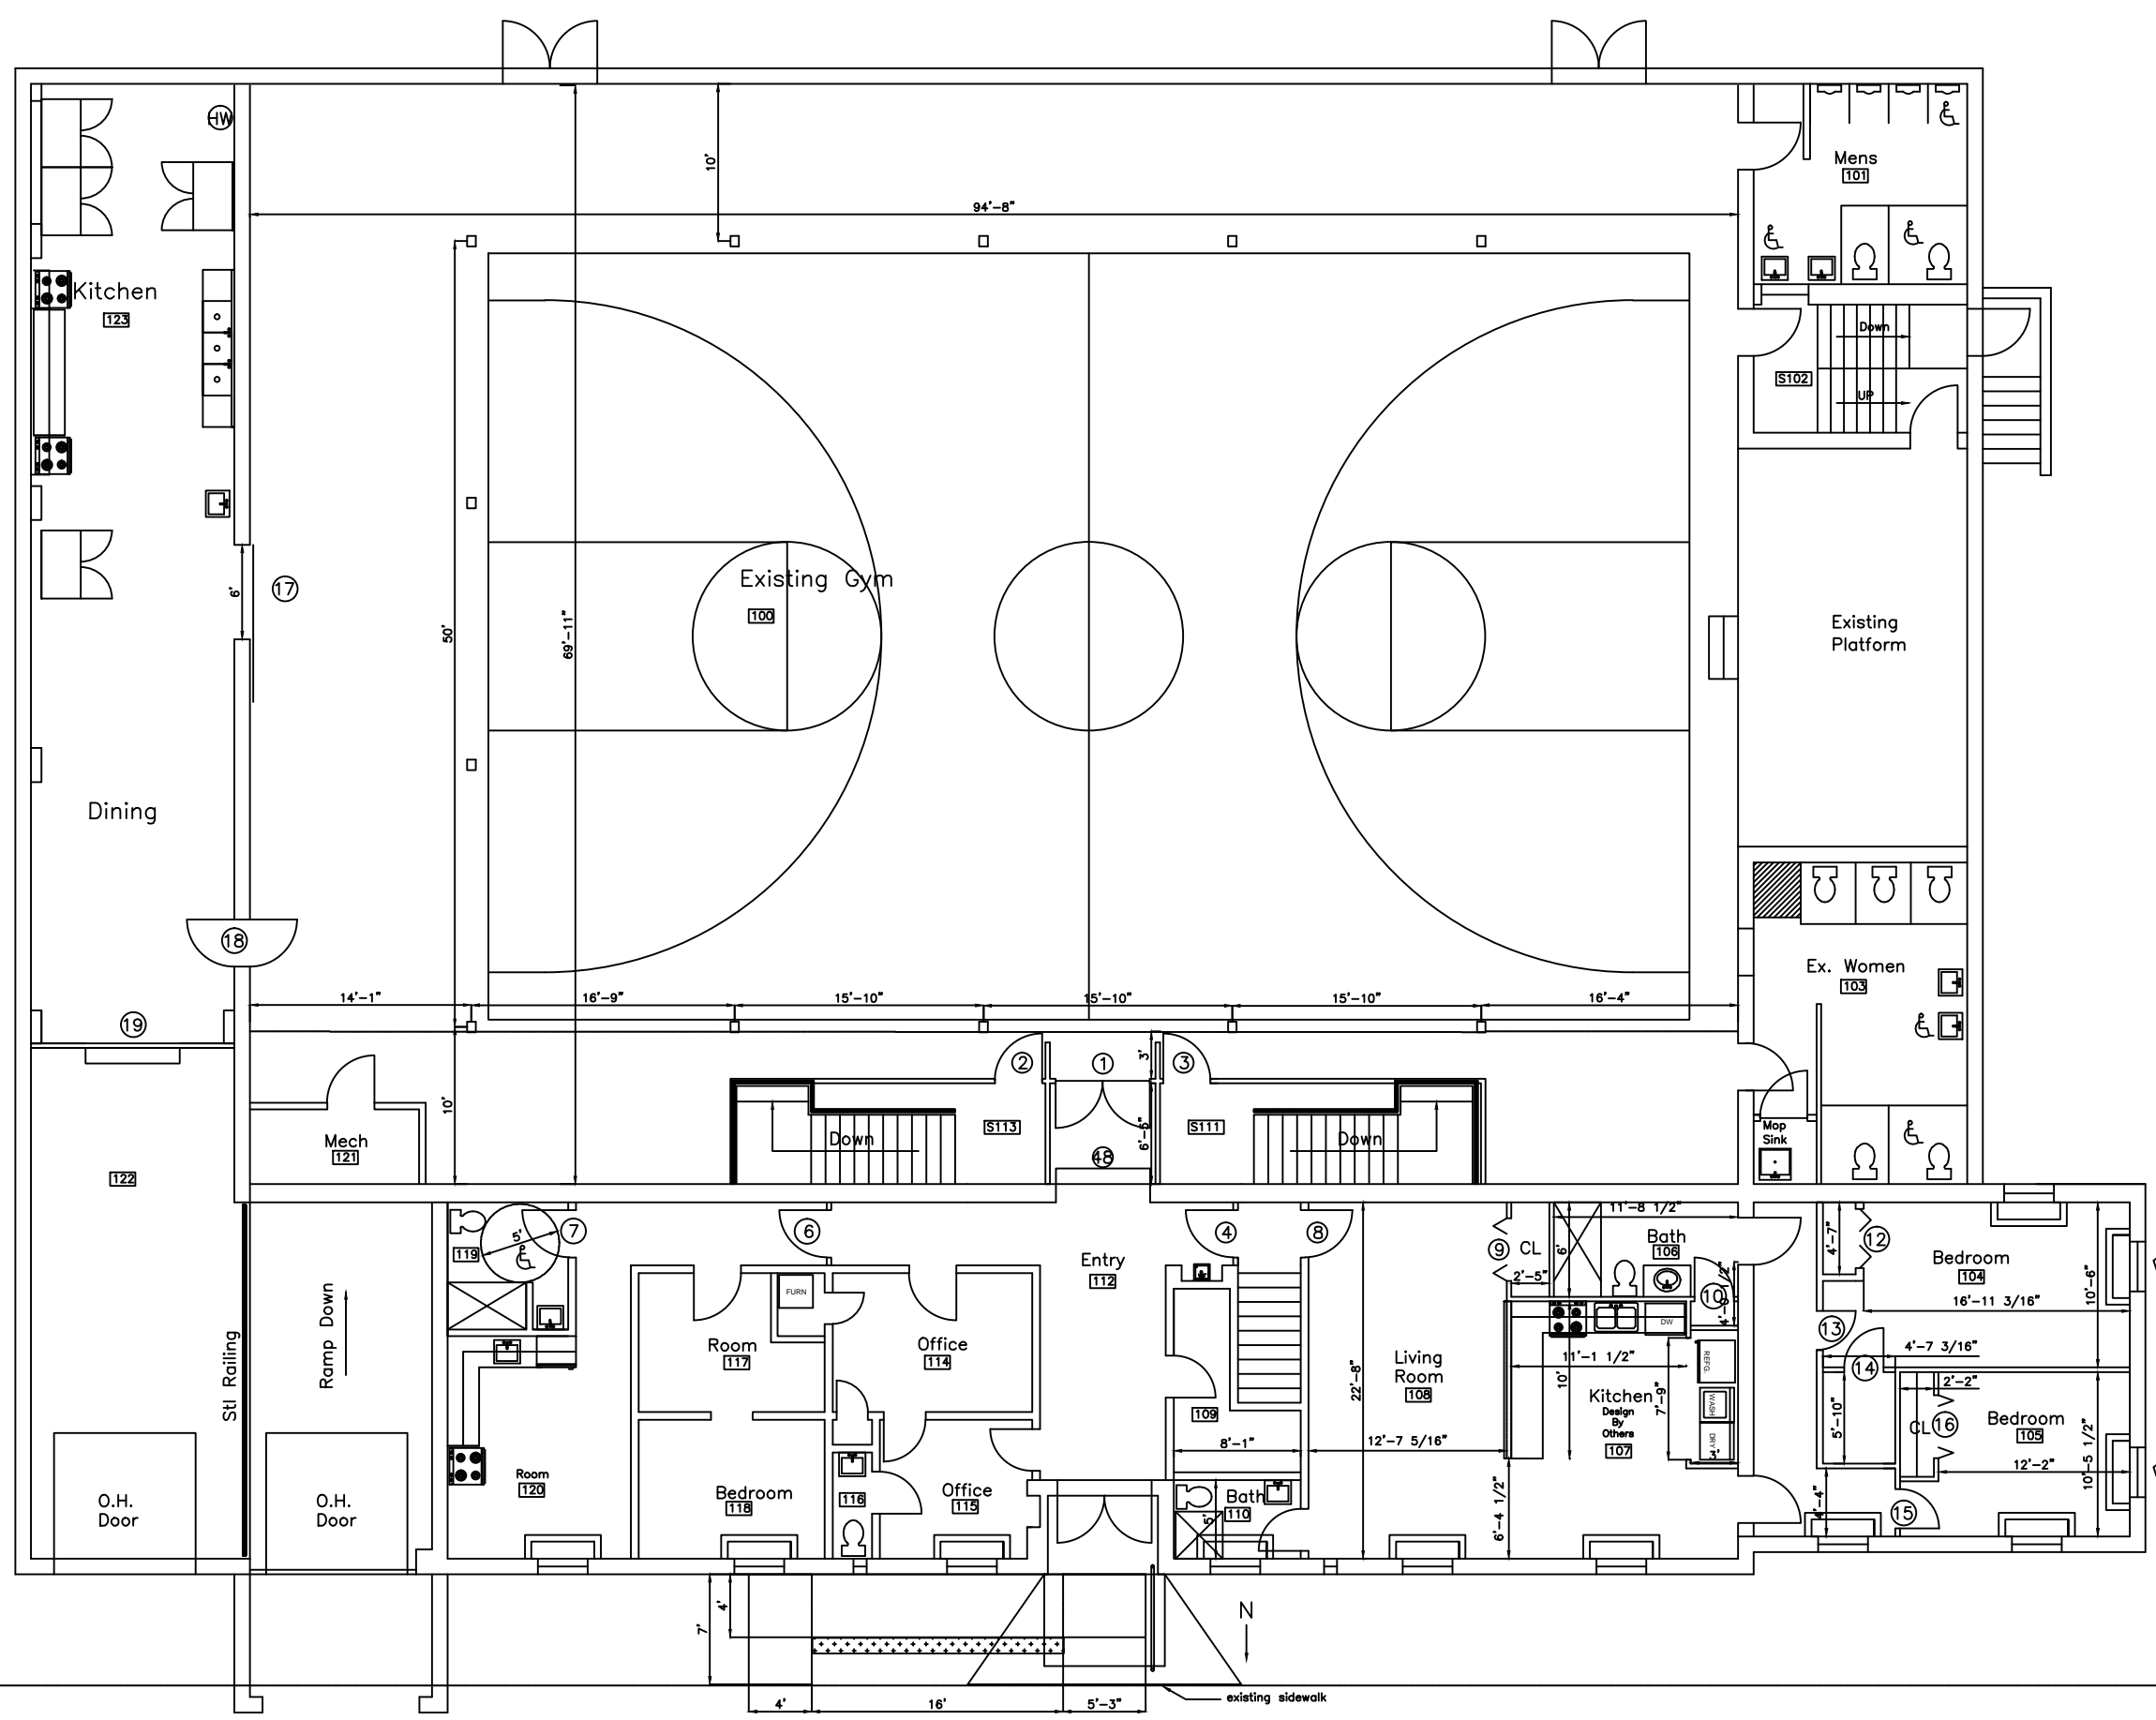


Main Floor Plan

Room	Finish	Wall	Ceiling	Remarks
104	Bedroom	Drives/Paint	Suspended	
105	Bedroom	Drives/Paint	Suspended	
106	Bath	Drives/Paint	Suspended	
107	Living Room	Drives/Paint	Suspended	
108	Living Room	Drives/Paint	Suspended	
109	Living Room	Drives/Paint	Suspended	
110	Bed Room	Paint	Suspended	
111	Room	Drives/Paint	Suspended	
112	Entry	Paint	Paint	
113	Room	Drives/Paint	Suspended	
114	Office	Paint	Suspended	
115	Room	Drives/Paint	Suspended	
116	Bed Room	Paint	Paint	
117	Room	Drives/Paint	Suspended	
118	Office	Drives/Paint	Suspended	
119	Room	Drives/Paint	Suspended	
120	Room	Paint	Suspended	
121	Room	Drives/Paint	Suspended	
122	Garage	Paint	Paint	
123	Kitchen	Paint	Suspended	

Door	Size	Type	Material	Remarks
1	4'0\"/>			

Window	Size	Type	Material	Remarks
A	13'0\"/>			

PROJECT NAME: Proposed Main Floor Plan
   
 PROJECT NUMBER: 28049
   
 DATE: May 6, 2008
   
 SHEET NO.: B

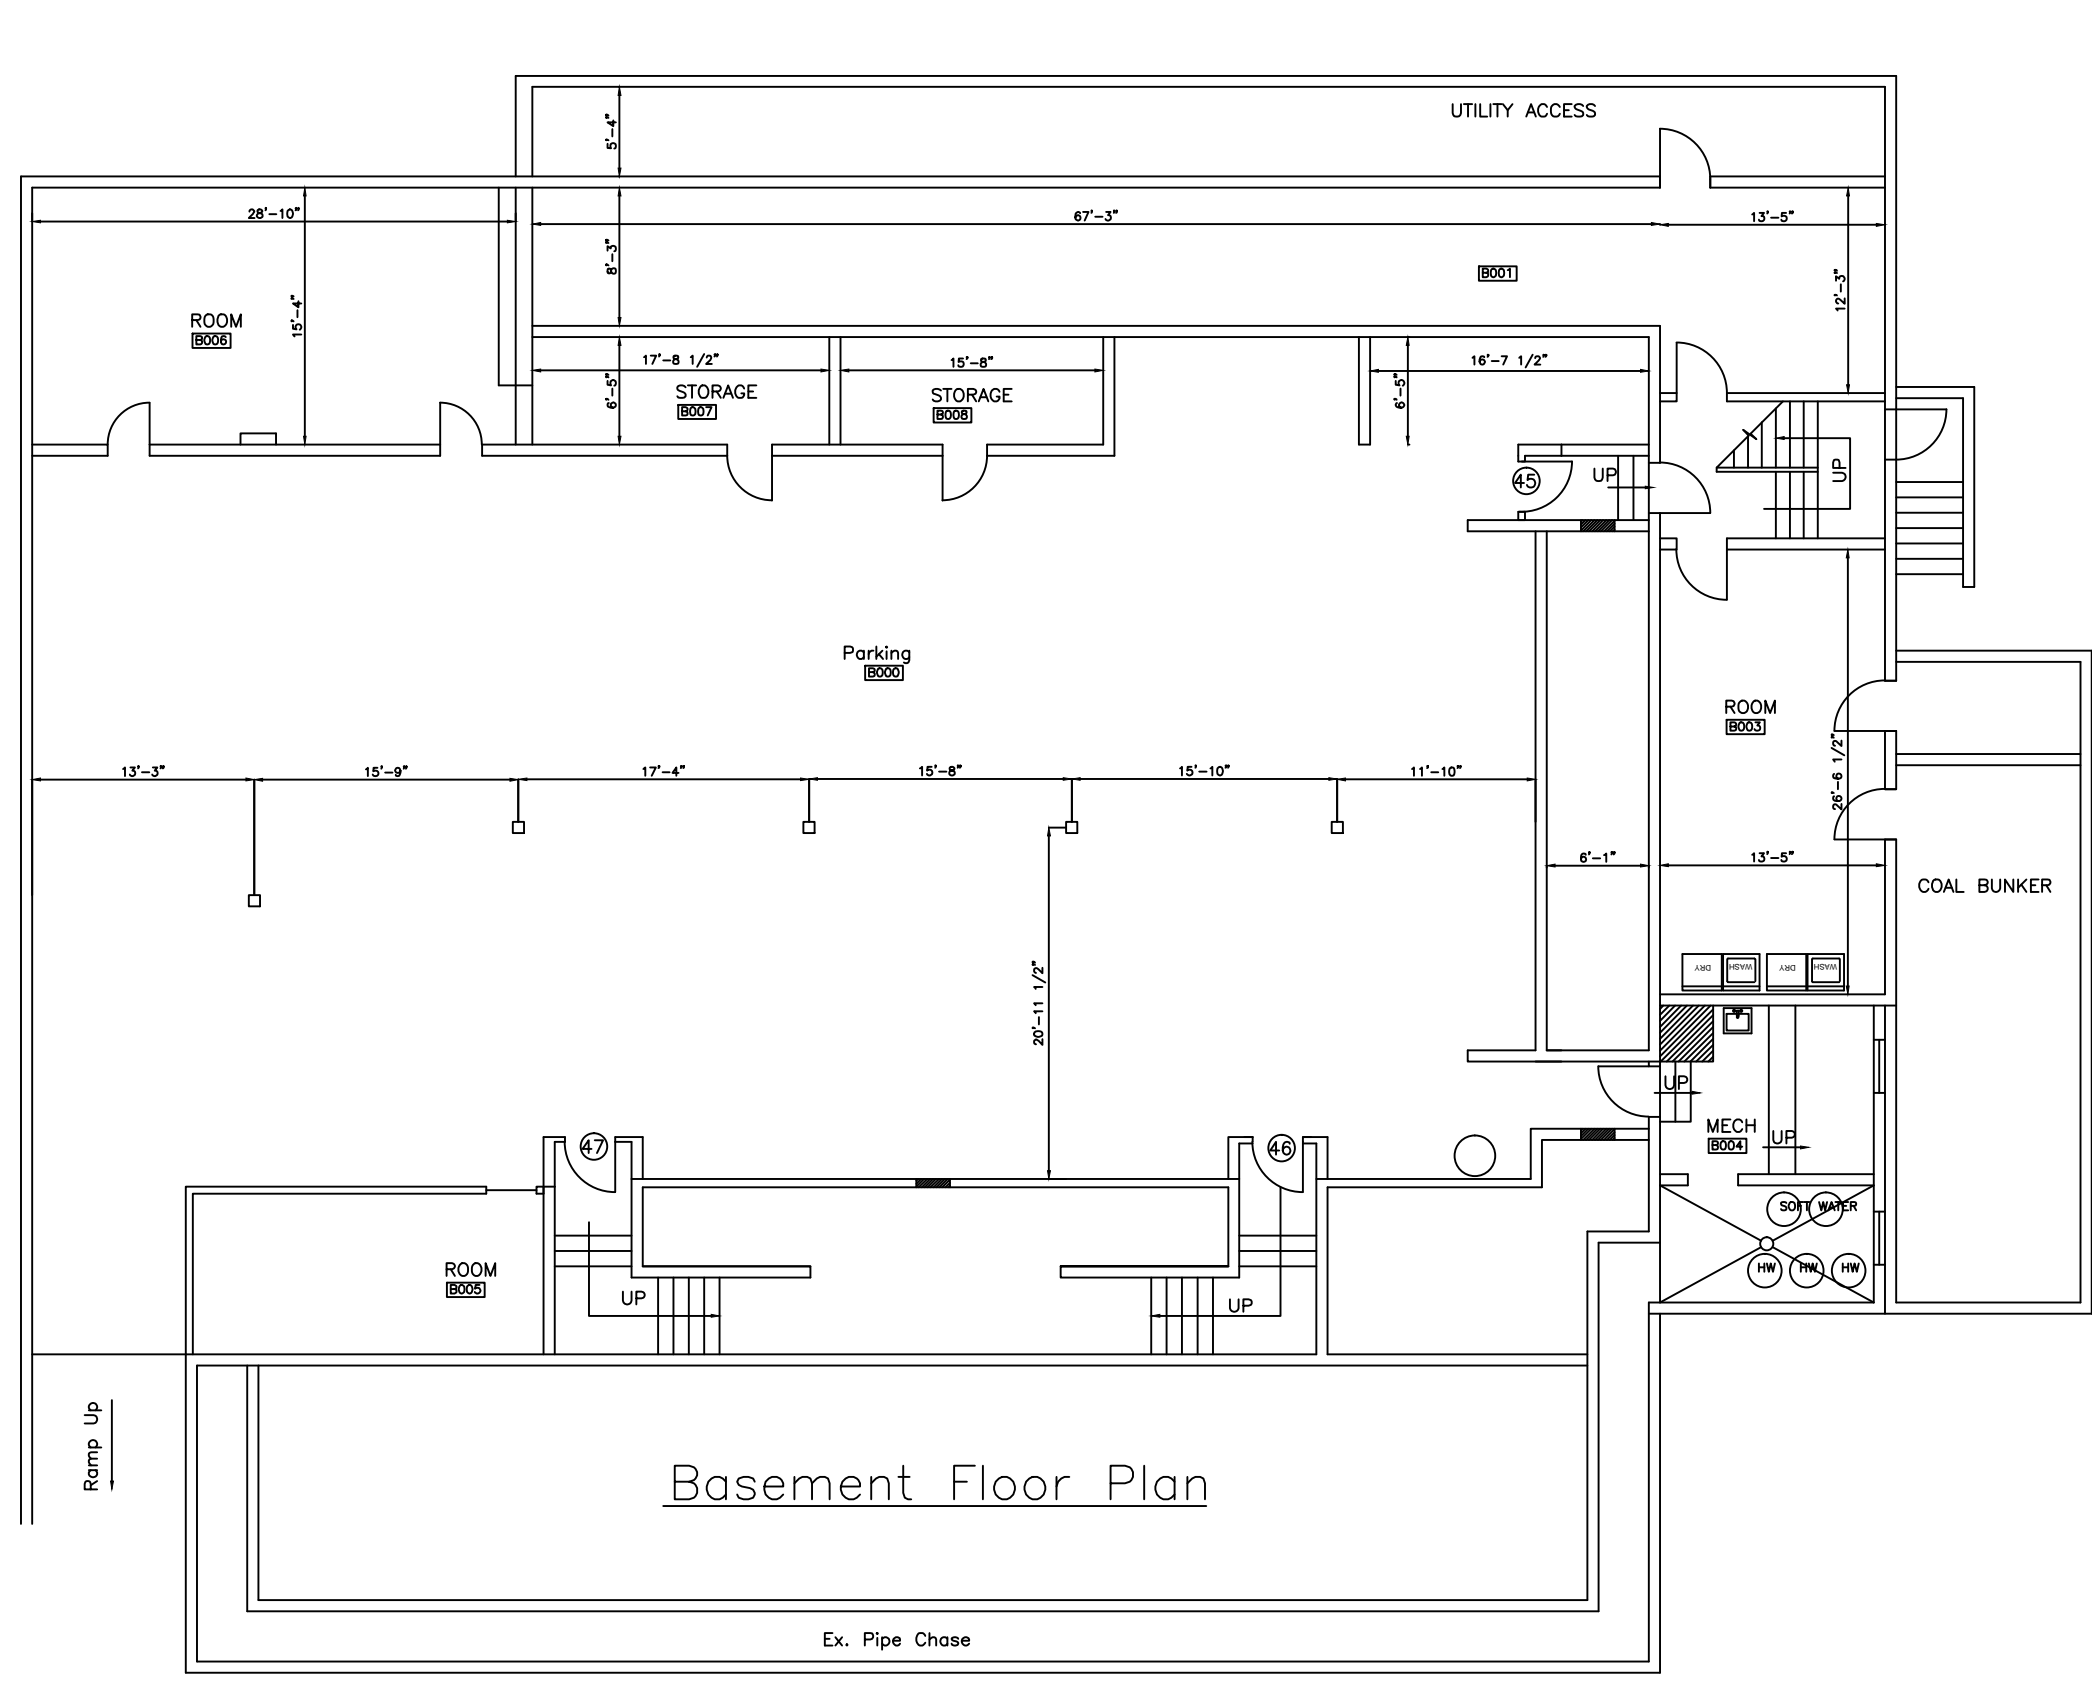

Basement Floor Plan

Door	Size	Type	Material	Remarks
43	13'0\"/>			

PROJECT NAME: Proposed Basement Floor Plan
   
 PROJECT NUMBER: 28049
   
 DATE: March 24, 2008
   
 SHEET NO.: 10