


THESE DRAWINGS AND SPECIFICATIONS ARE THE PROPERTY OF ELEVATE ARCHITECTURE. NO PART OF THESE DRAWINGS OR SPECIFICATIONS SHALL BE REPRODUCED, COPIED, OR TRANSMITTED IN ANY FORM OR BY ANY MEANS, ELECTRONIC OR MECHANICAL, INCLUDING PHOTOCOPYING, RECORDING, OR BY ANY INFORMATION STORAGE AND RETRIEVAL SYSTEM, WITHOUT THE WRITTEN PERMISSION OF ELEVATE ARCHITECTURE. ANY UNAUTHORIZED USE OF THESE DRAWINGS OR SPECIFICATIONS SHALL BE AT THE USER'S SOLE RISK AND WITHOUT LIABILITY TO ELEVATE ARCHITECTURE.

CULEBRA RETAIL II
CULEBRA ROAD, SAN ANTONIO
TEXAS


Number	Description	Date

FOR INTERNAL REVIEW
NOT FOR CONSTRUCTION,
APPROVAL, OR PERMITTING
PURPOSES
Architect: Elisav Serna
Sect No: 2285
Date Issued: 11.15


PROJECT #: 21-007
DRAWING TITLE:
EXTERIOR ELEVATIONS

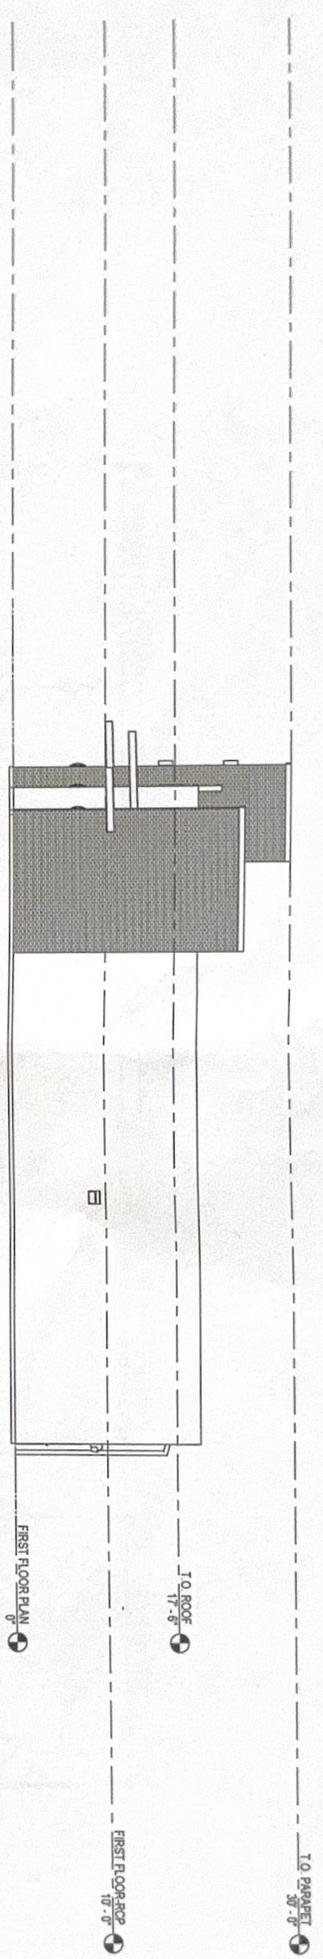


1 EAST ELEVATION
SCALE: 1/8" = 1'-0"

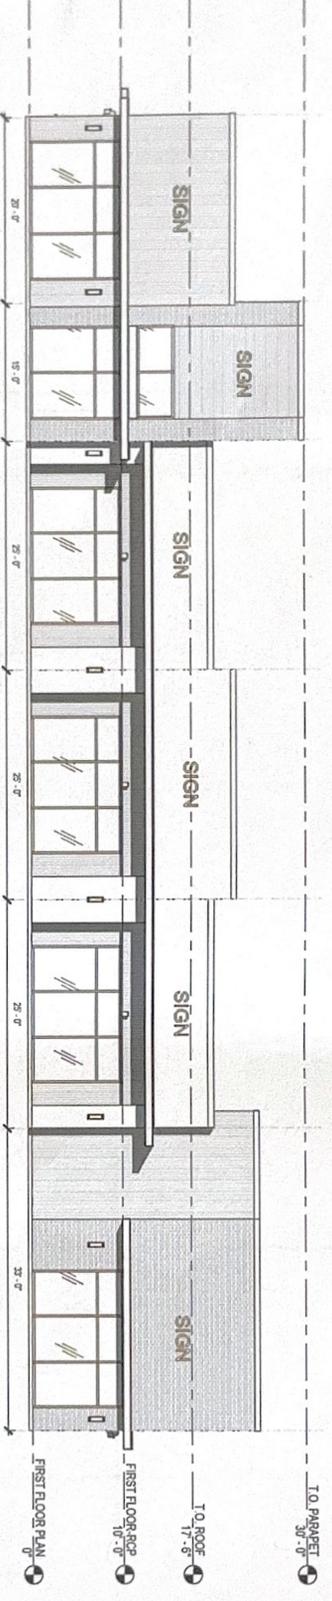

2 FRONT ELEVATION
SCALE: 1/8" = 1'-0"

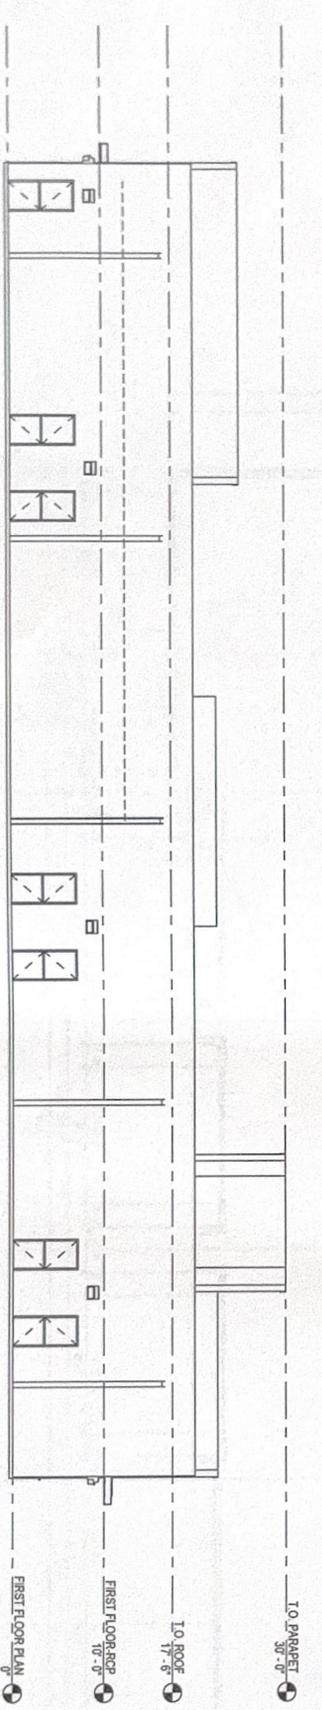

3 NORTH ELEVATION
SCALE: 1/8" = 1'-0"

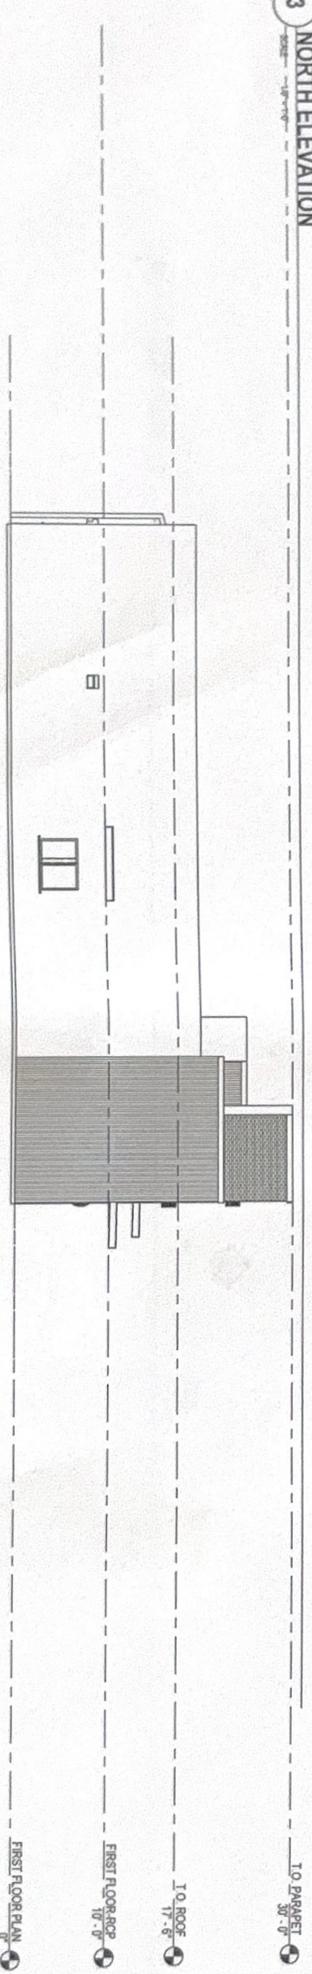

4 WEST ELEVATION
SCALE: 1/8" = 1'-0"


CULEBRA RETAIL II
CULEBRA ROAD, SAN ANTONIO
TEXAS

Number	Description	Date

FOR INTERIM REVIEW
NOT FOR CONSTRUCTION,
APPROVAL, OR PERMITTING
PURPOSES
ARCHITECT: LIBBY SIMS
DATE: 08/27/2025
DRAWING NO: A1.0

PROJECT #: 25-487
DRAWING TITLE:
FLOOR PLAN - LEVEL 01

A1.0

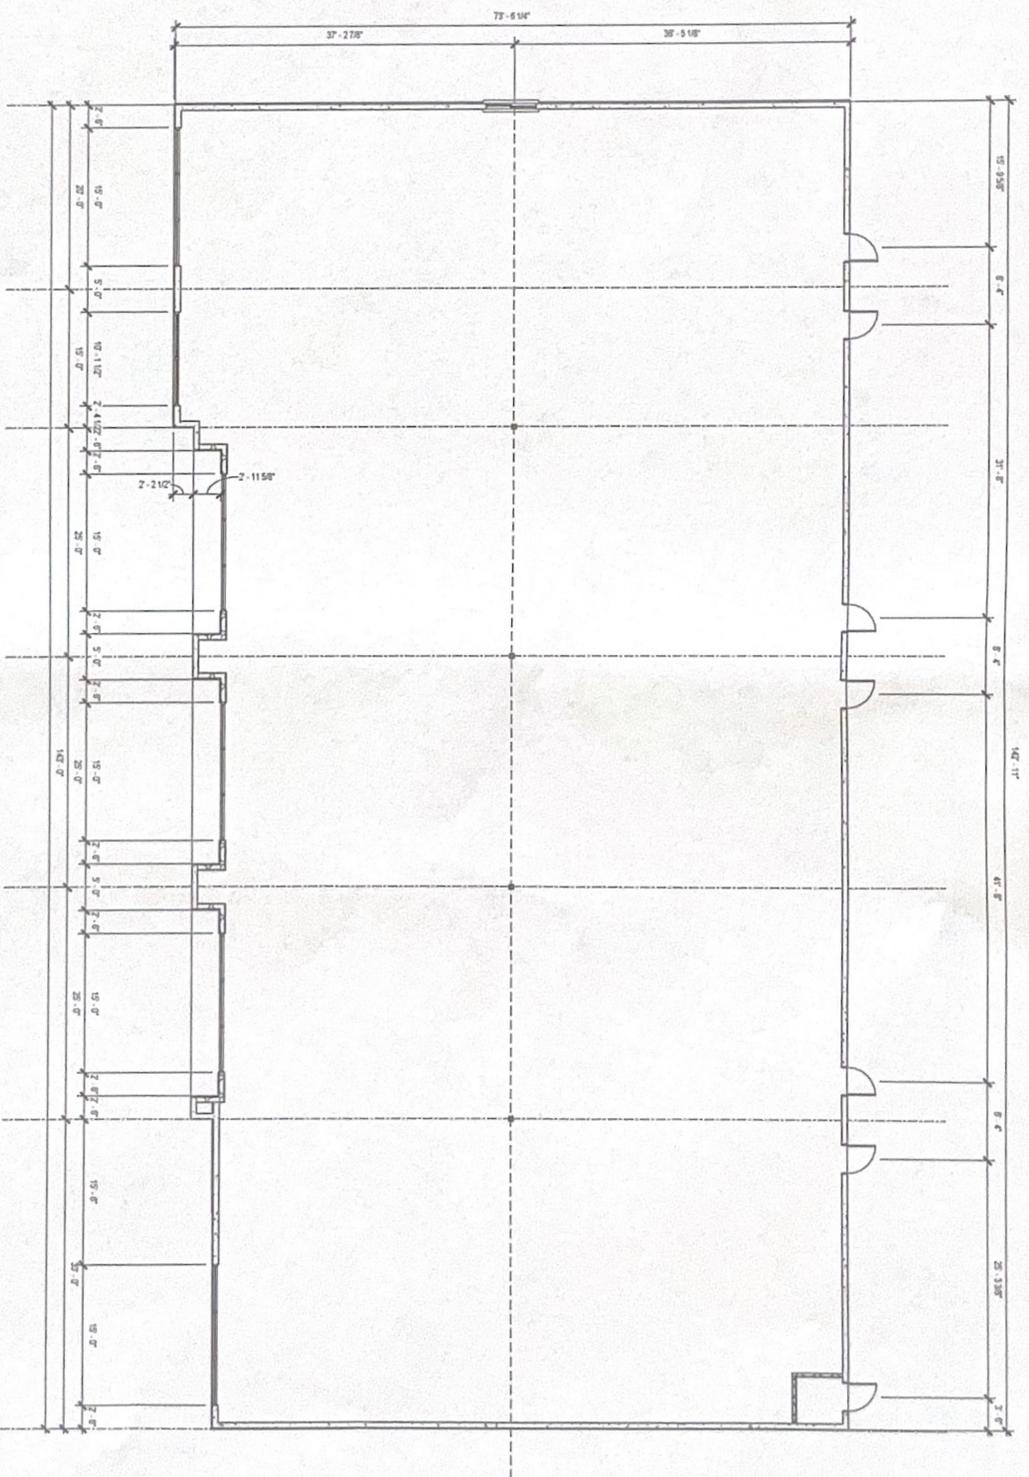

1 FIRST FLOOR PLAN
SCALE: 1/8" = 1'-0"

