

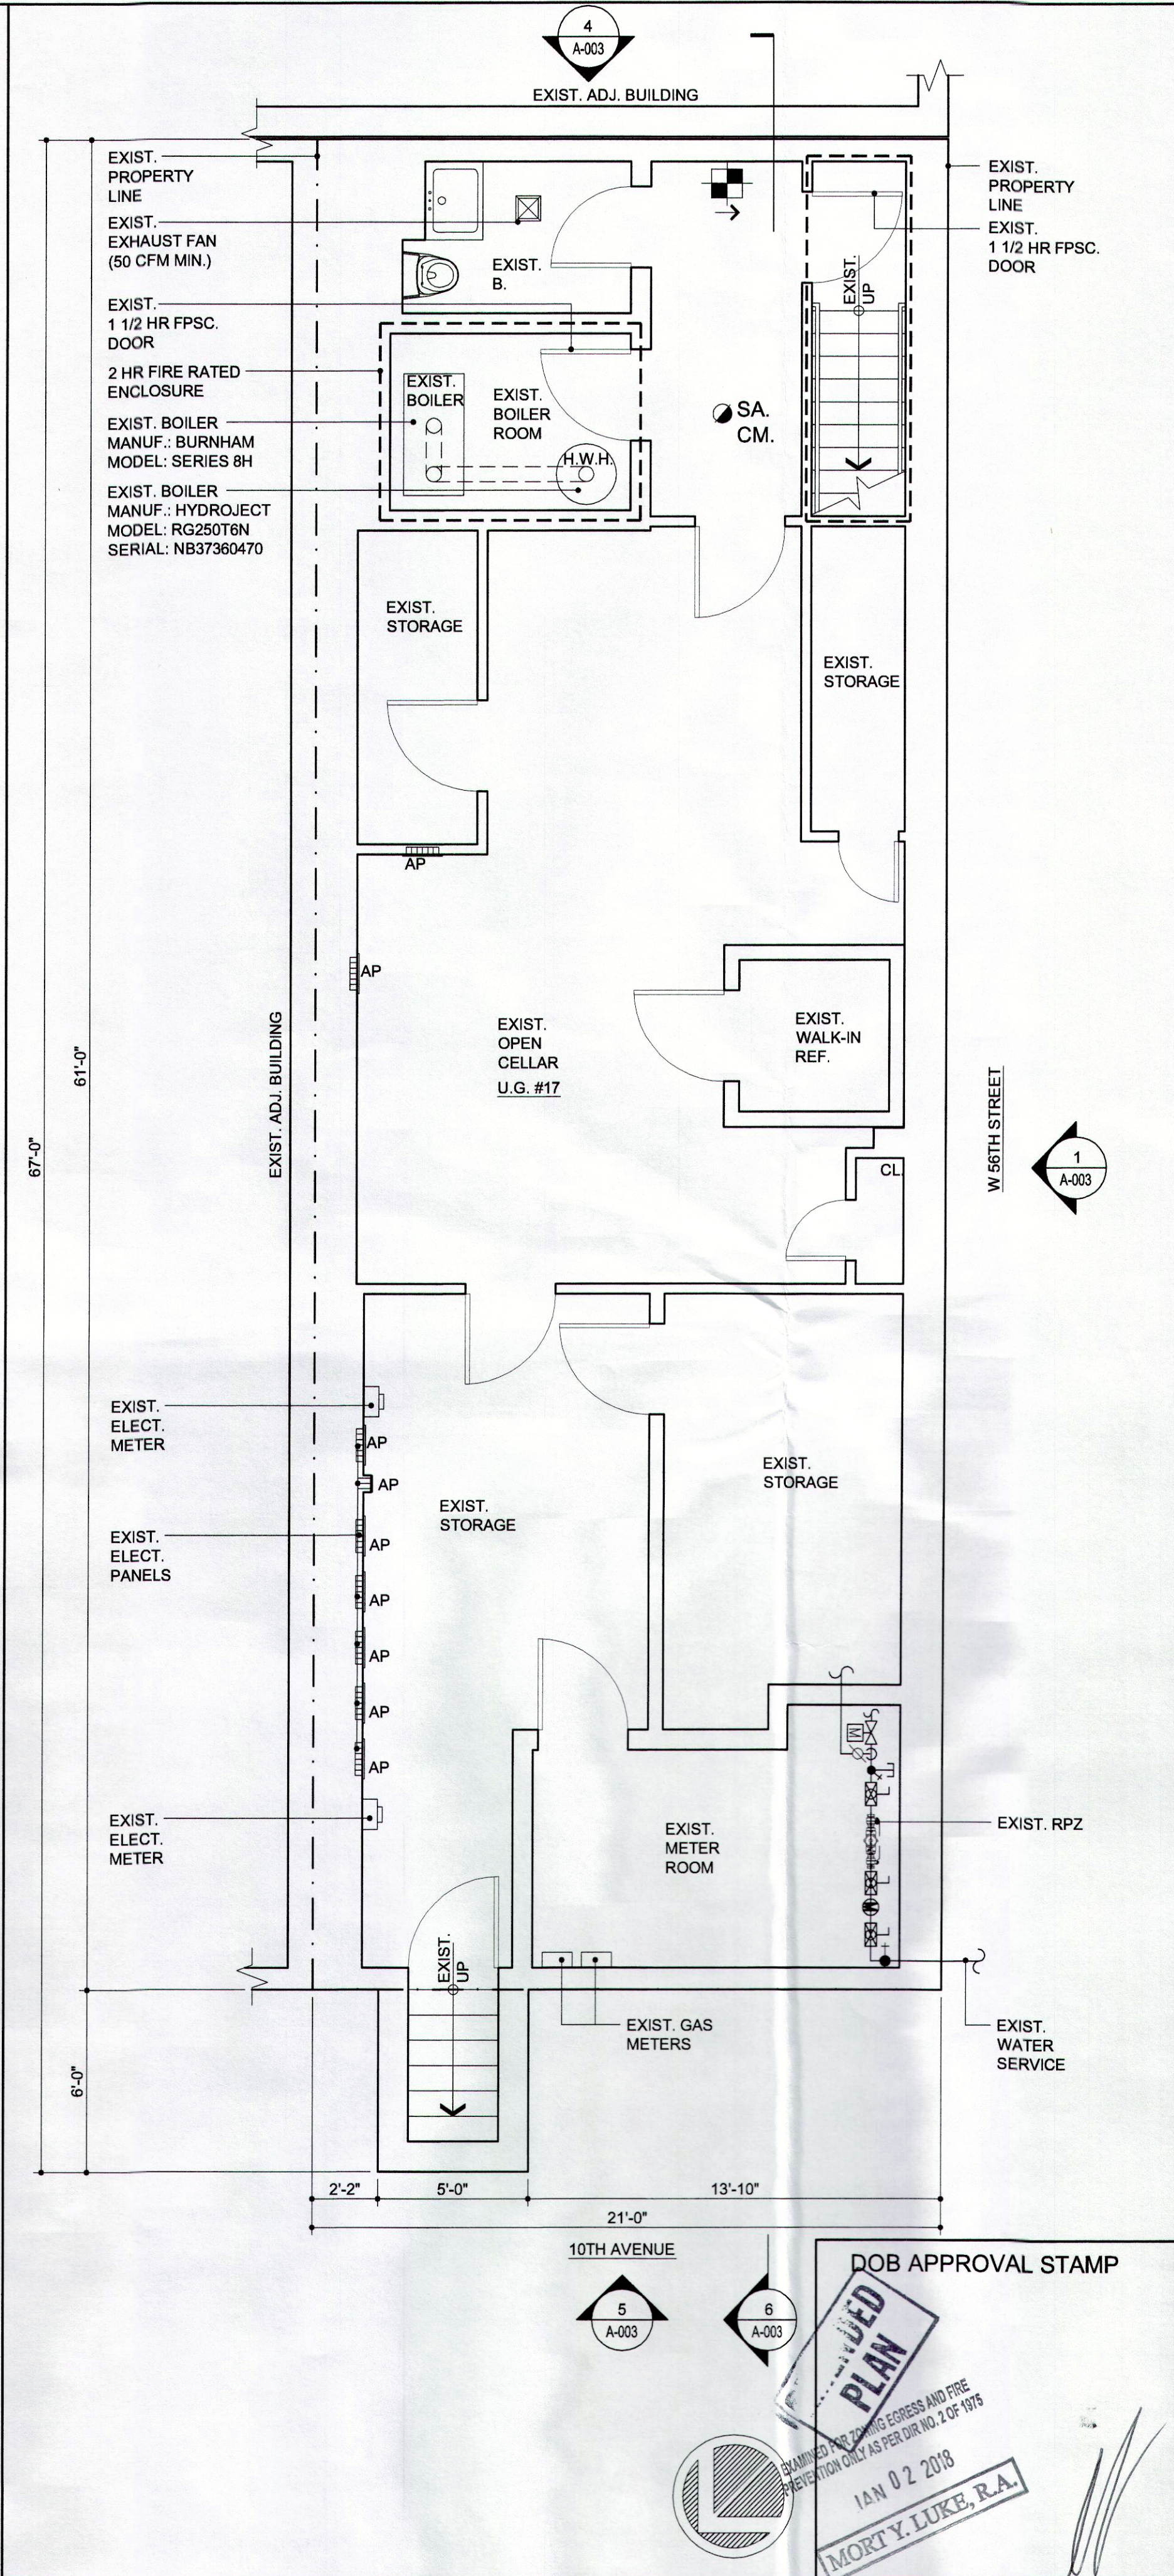


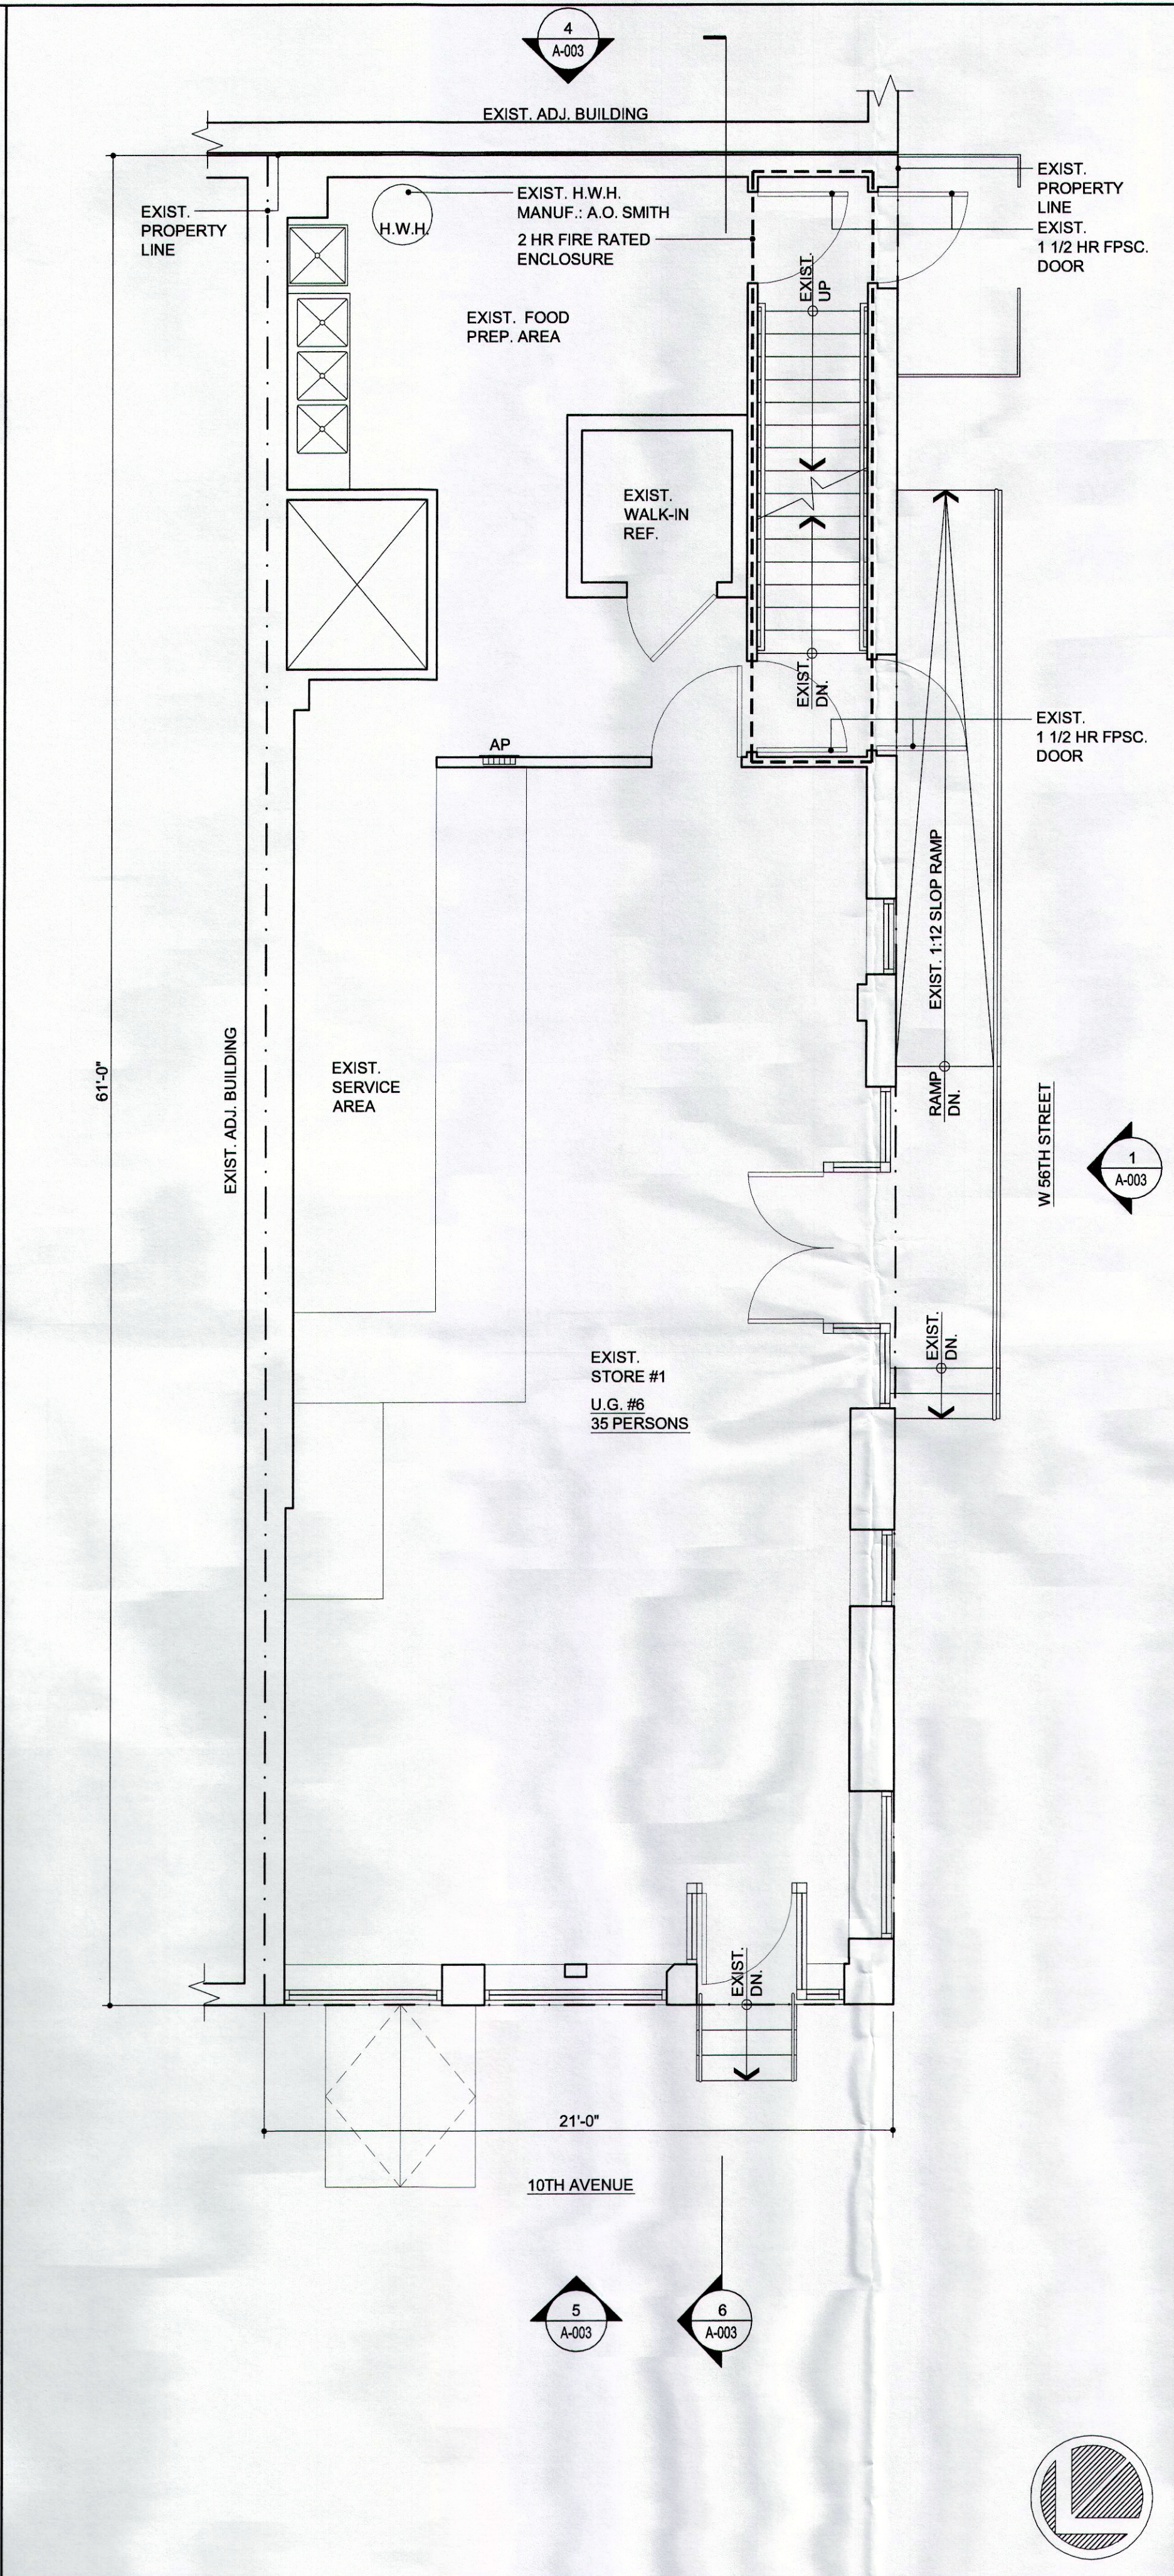

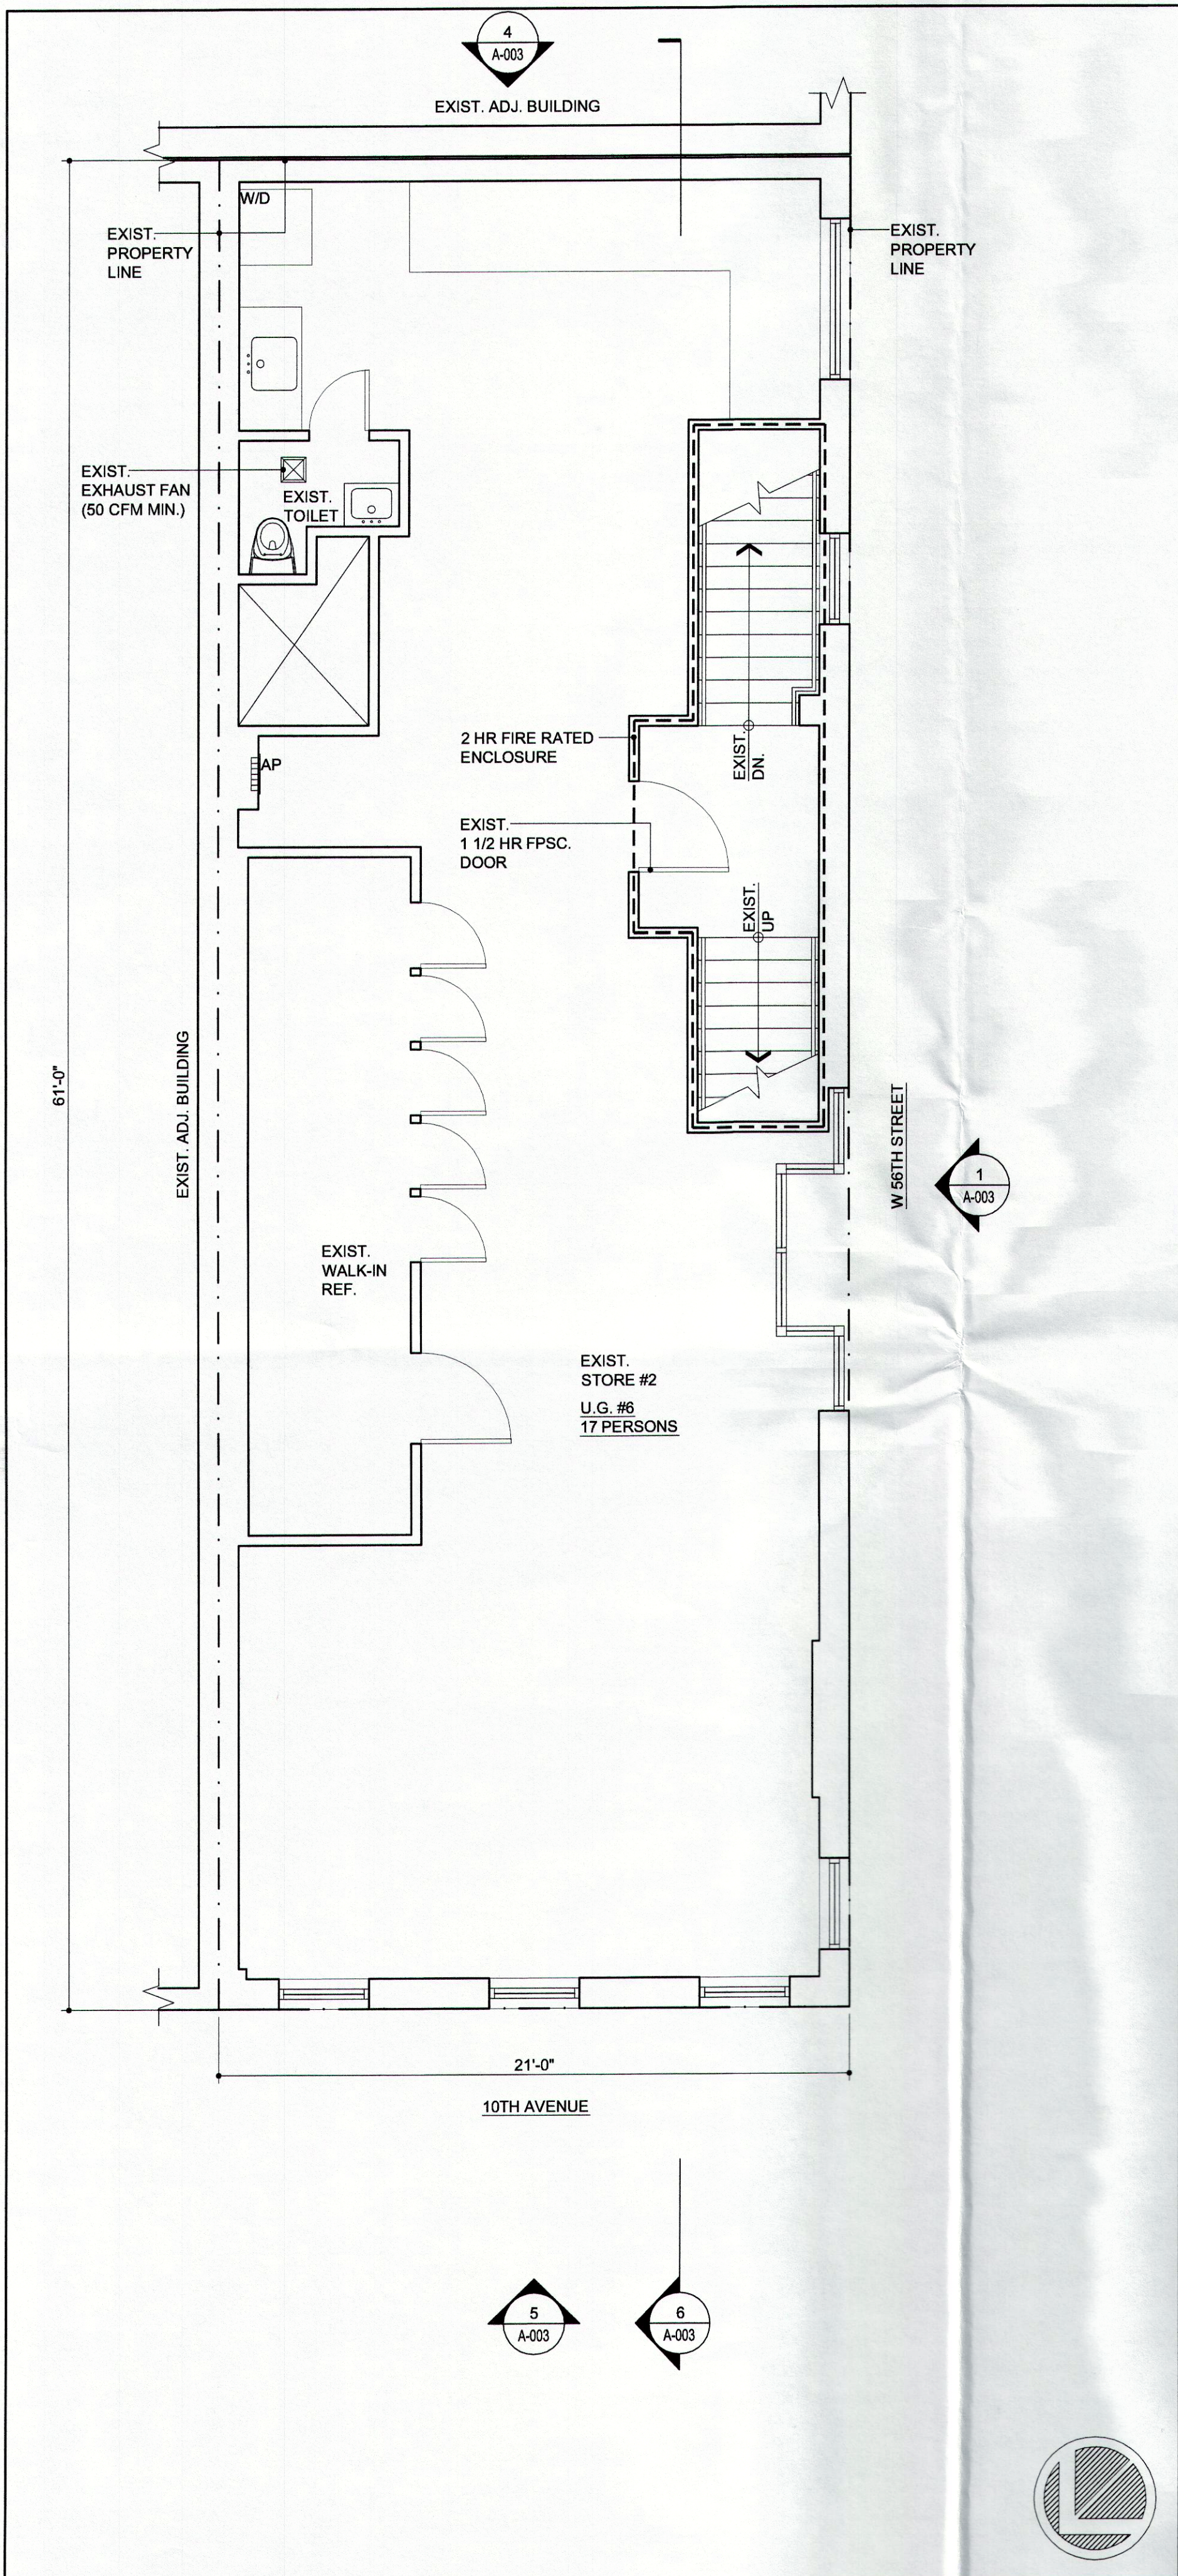

GIANNOPOULOS ARCHITECTS
23-24 Steinway Street
Astoria, NY 11105
T: 718.606.0966
F: 718.626.0400
E: info@ag-architecture.net

LEGEND

- EXISTING WALL AND PARTITION TO REMAIN
- 2 HOUR FIRE RATING
- ELEVATION TARGET & SHEET NUMBER
- SECTION TARGET & SHEET NUMBER
- APPROVED TYPE HARD WIRED SMOKE ALARM / CARBON-MONOXIDE DETECTOR W / BATTERY BACKUP


No.	Date:	Issue:
1	12/18/17	PAA-SUPERSEDED APPLICATION


PROJECT:

CERTIFICATE OF OCCUPANCY
852 10TH AVENUE
MANHATTAN, NY 10019

DRAWING TITLE:

CELLAR, FIRST & SECOND FLOOR PLANS

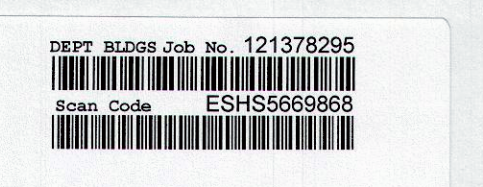NYCDOB APPLICATION No.: 

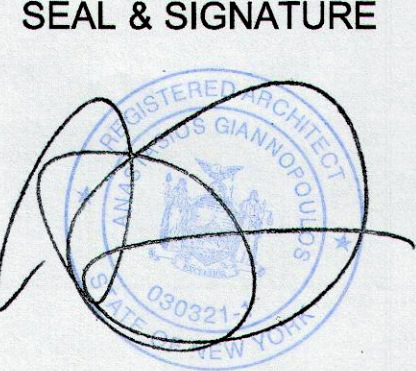SEAL & SIGNATURE 

DATE: 07-18-2017
PROJECT NO.: 17A041
DRAWN BY: K.Z.
CHK BY: A.G.
DWG No.: A-001.01

3 OF 7

3 SECOND FLOOR PLAN
SCALE: 1/4" = 1' - 0"

2 FIRST FLOOR PLAN
SCALE: 1/4" = 1' - 0"

1 CELLAR PLAN
SCALE: 1/4" = 1' - 0"