




THIRD FLOOR
2,409 SF


COMMON AREAS
566 SF

RESTROOM &
UTILITY SPACES
168 SF

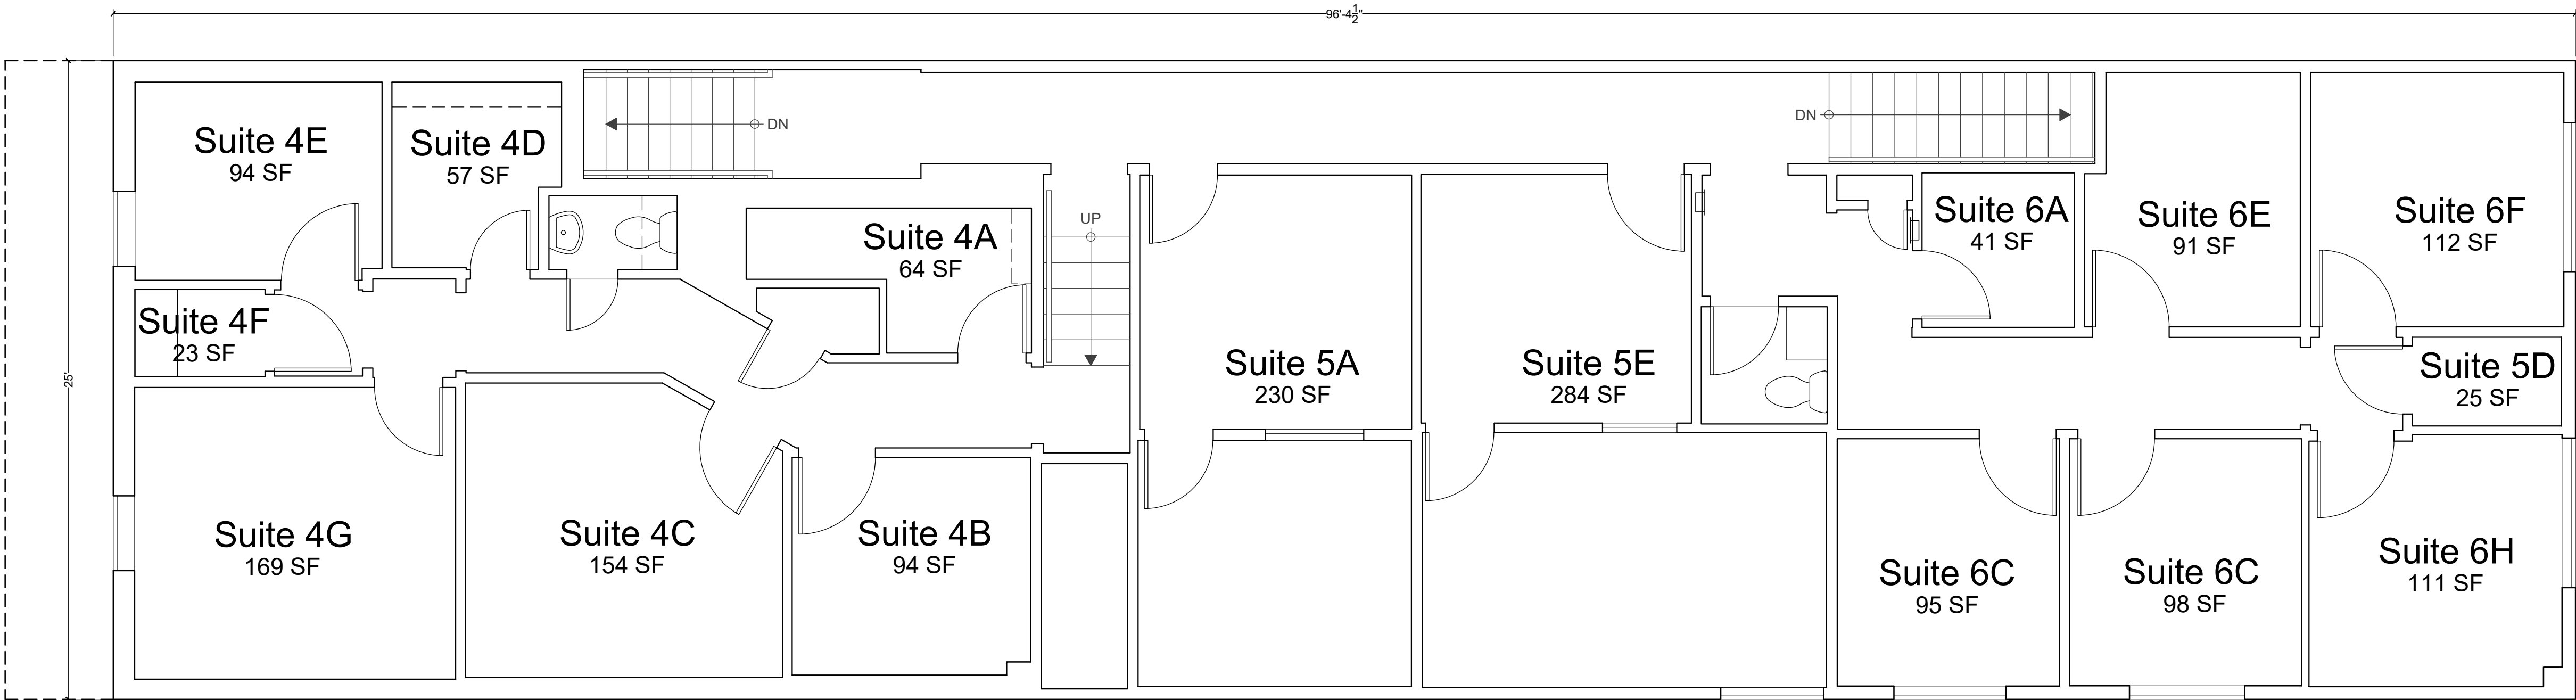

Floor Plan - Third Floor

Scale: 1/4" = 1'-0"

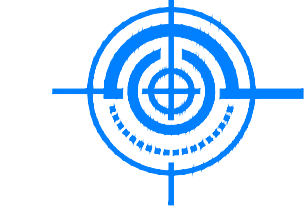

PrecisionCAD, Inc.
710 Los Angeles Street
Los Angeles, CA 90014
213-620-0635 info@precisioncad.net
www.precisioncad.net

CLIENT:
John Andruska
11490 Burbank Blvd
N Hollywood, CA 91601

PROJECT INFO:
11490 Burbank Boulevard
11490 Burbank Blvd.
North Hollywood, CA 91601

SHEET TITLE:
Floor Plan
Third Floor

Date: 12/14/2023
Drawn by: R. Wrightson
Approved by: M.C.
Job Number: 9276-23
File Name:
11490 Burbank Blvd.dwg

SHEET NO.
A-3.0
3 of 3 sheets