


CONTEXT MAP



AERIAL MAP

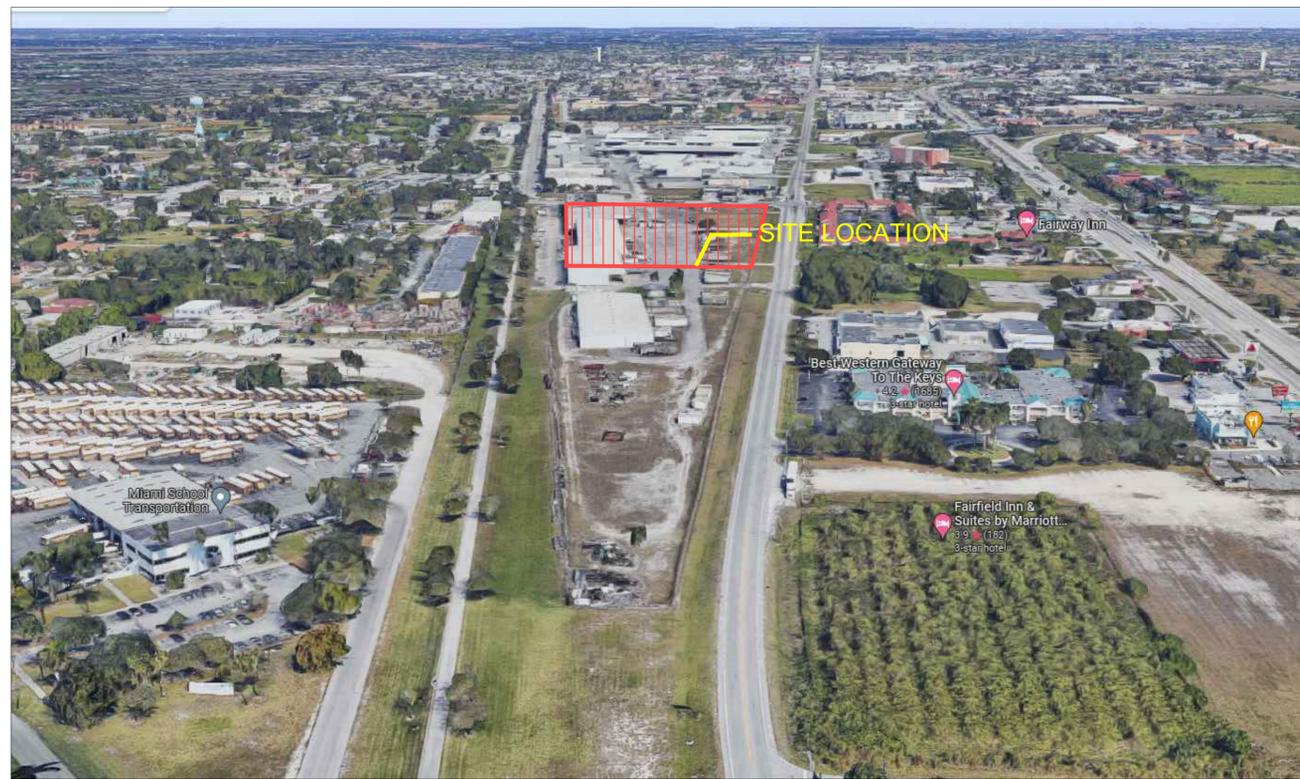

VIEW 1



VIEW 2



VIEW 3



VIEW 4

modis architects

4955 SW 75th Avenue
Miami, Florida 33155
Florida Corp. AA#26001777

t. 786.879.8882
f. 786.350.1515
e. MODIS@MODISarchitects.com

project info :

Ocean Gate Village
75 West Palm Drive
Florida City, Florida

seal :

ROBERT K. MORISSETTE, AIA, NCARB, LEED AP BD+C, CDP
FLORIDA REGISTERED ARCHITECT # AR 93259

revisions :

05-14-2024	Site Plan ReSubmittal addressing City Comments
05-30-2024	Site Plan ReSubmittal addressing City Comments
06-16-2024	Final Site Plan Resubmittal

drawing data :

SITE IMAGES
CONTEXT MAP

project number : 22083

drawn by : SLS proj. manager : SLS

drawing scale : As Shown drawing date : 06/16/2024

phase : SITE PLAN SUBMITTAL

sheet number : **A0.01**

Copyright © 2018 | MODIS ARCHITECTS, LLC. All Rights Reserved | MODIS - Drawing 22083 - Ocean Gate Village - Context Map.dwg - Drawing 22083 - A001 - Site Images - Context.dwg

THIS DRAWING IS THE PROPERTY OF MODIS ARCHITECTS, LLC AND IS NOT TO BE REPRODUCED OR COPIED IN WHOLE OR IN PART WITHOUT THE PRIOR WRITTEN CONSENT OF MODIS ARCHITECTS, LLC. THIS DRAWING IS ONLY TO BE USED FOR THE PROJECT AND SITE SPECIFICALLY IDENTIFIED HEREIN AND IS NOT TO BE USED FOR ANY OTHER PROJECT. SCALES ARE AS STATED. THE CONTRACTOR SHALL CAREFULLY REVIEW ALL DIMENSIONS AND CONDITIONS SHOWN HEREON AND AT ONCE NOTIFY THE ARCHITECT AS TO ANY ERRORS, OMISSIONS, AND/OR INCONSISTENCIES. THESE MAY DISCOVER. COPYRIGHT © 2022 MODIS ARCHITECTS, LLC.