



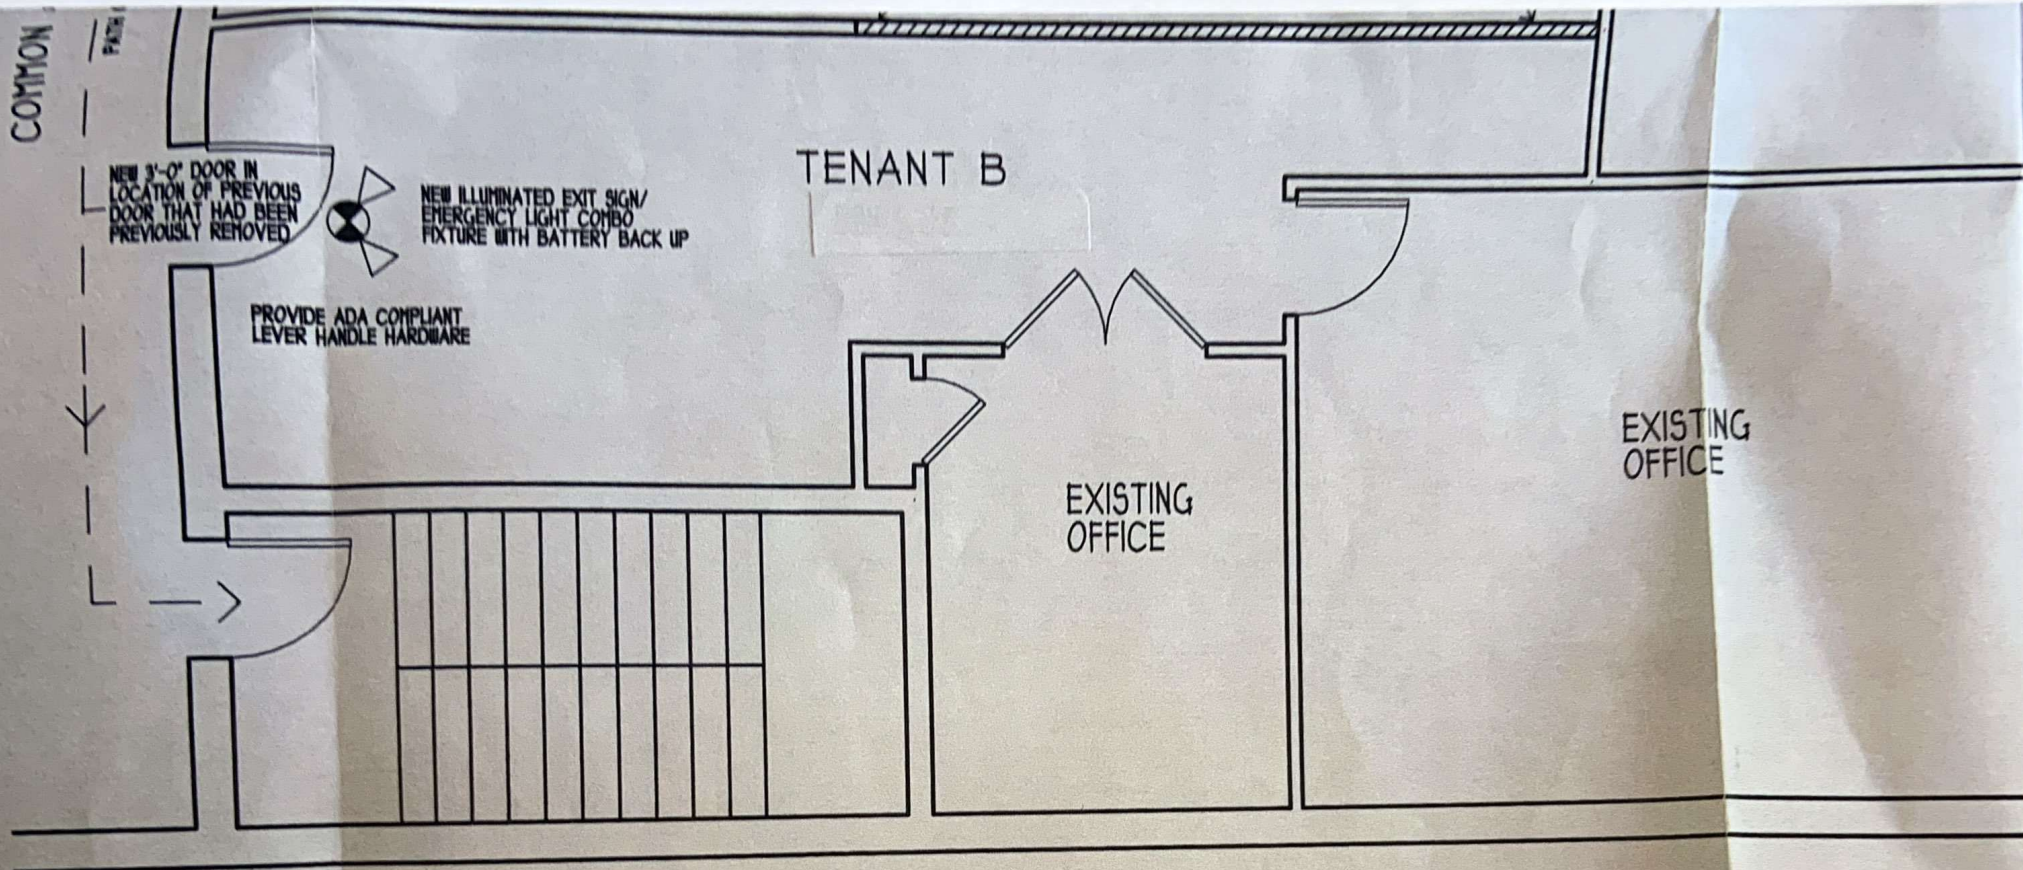


PARTIAL SECOND FLOOR PLAN

SCALE: 1/4" = 1'-0"

SYMBOL LEGEND

 

EXISTING WALL
TO REMAIN

 

NEW 3 5/8" METAL
STUDS AT 16" OC
W/ 1/2" GYP BD ON
EACH SIDE