

EXISTING SERVICE ALLEYWAY

140'

EXISTING
HOOK AND LADDER
PARKING LOT

75'

EXISTING
LOT AND
BLDG
(NON H+L)

EXISTING
HOOK
AND
LADDER
BUILDING

EXISTING
COVERED PATIO

EXISTING
OPEN PATIO

100'

SCALE:
1" = 5'


50'

20'


20'

90'


EXISTING H+L SITE PLAN

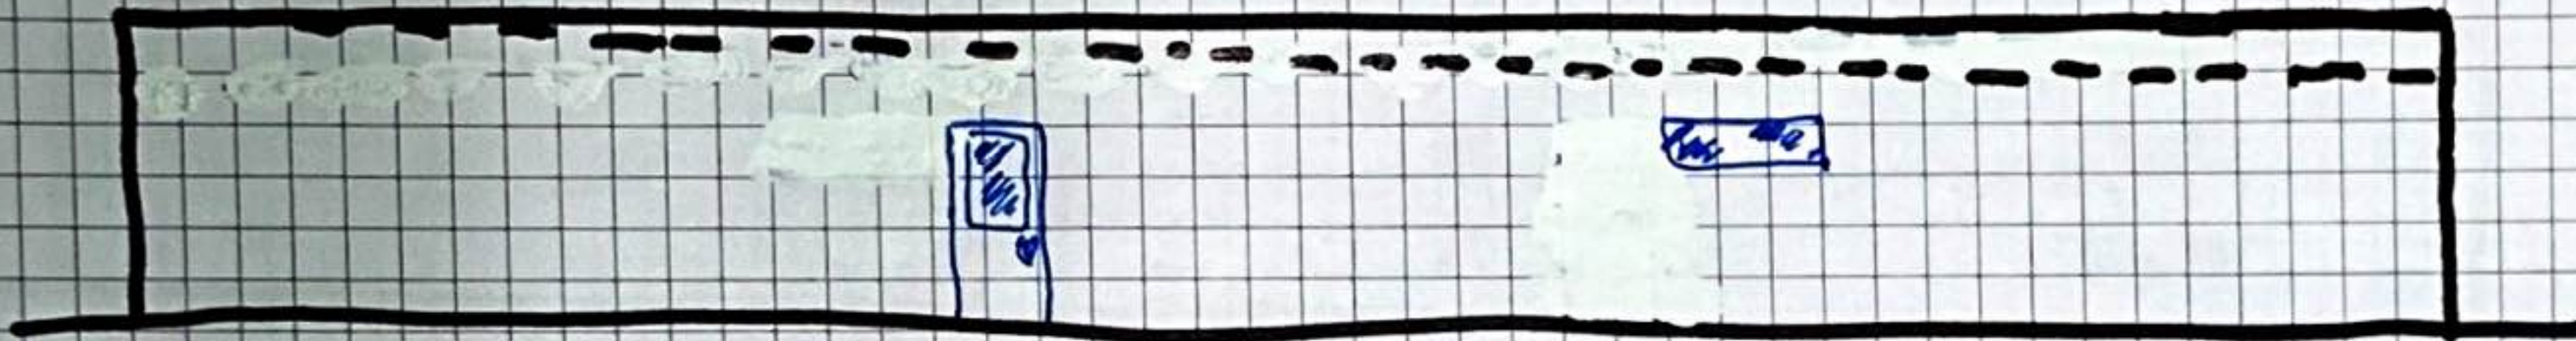


EAST FACING WALL ELEVATION VIEW

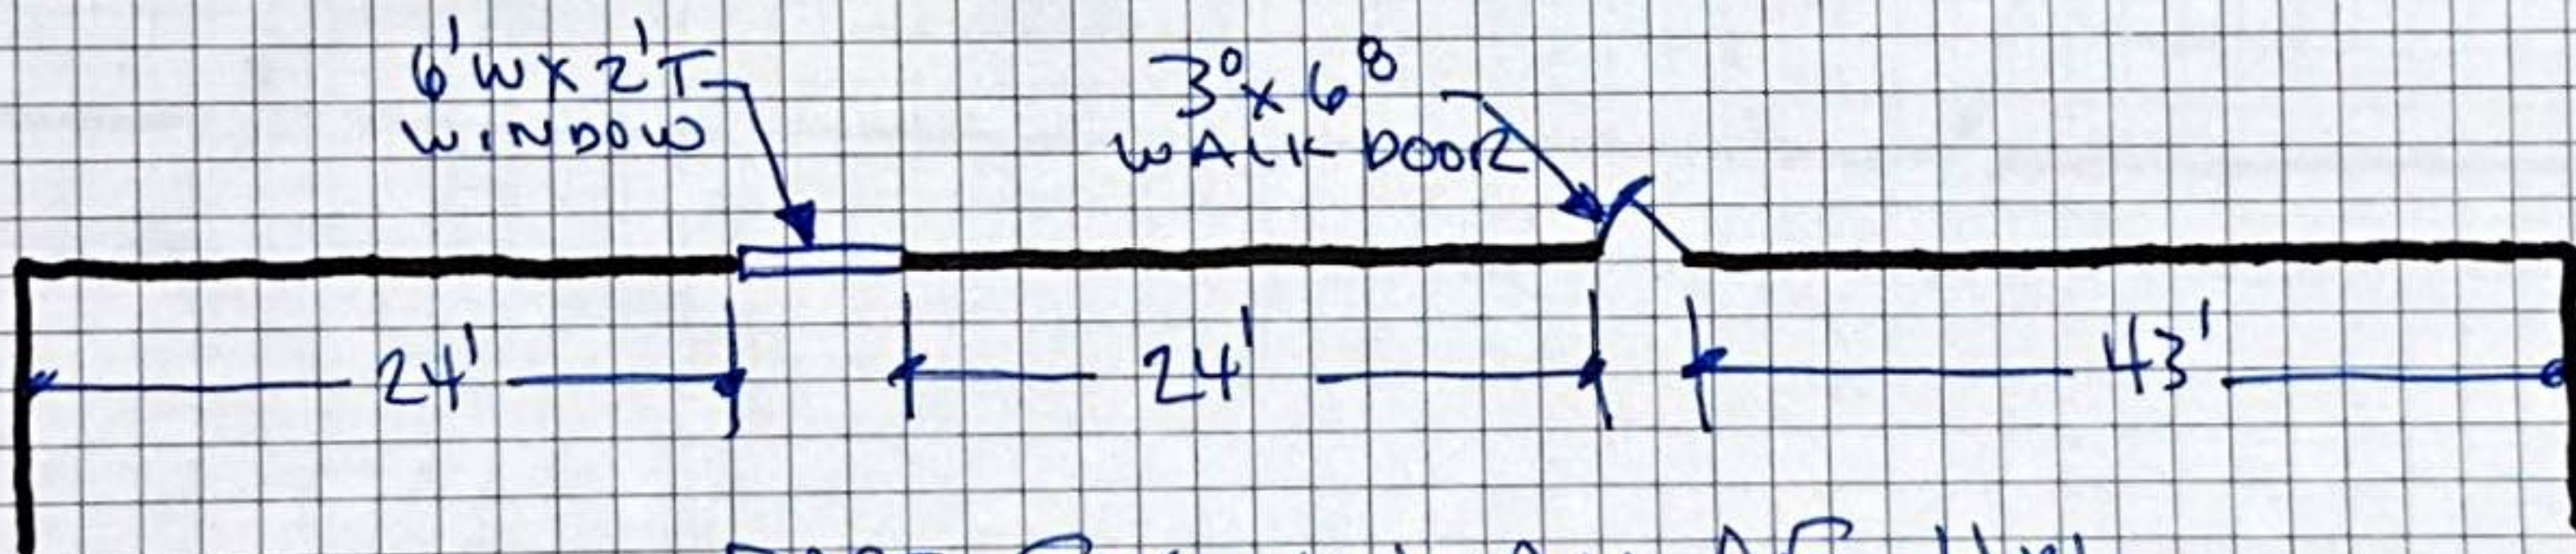


EAST FACING WALL OF HxL

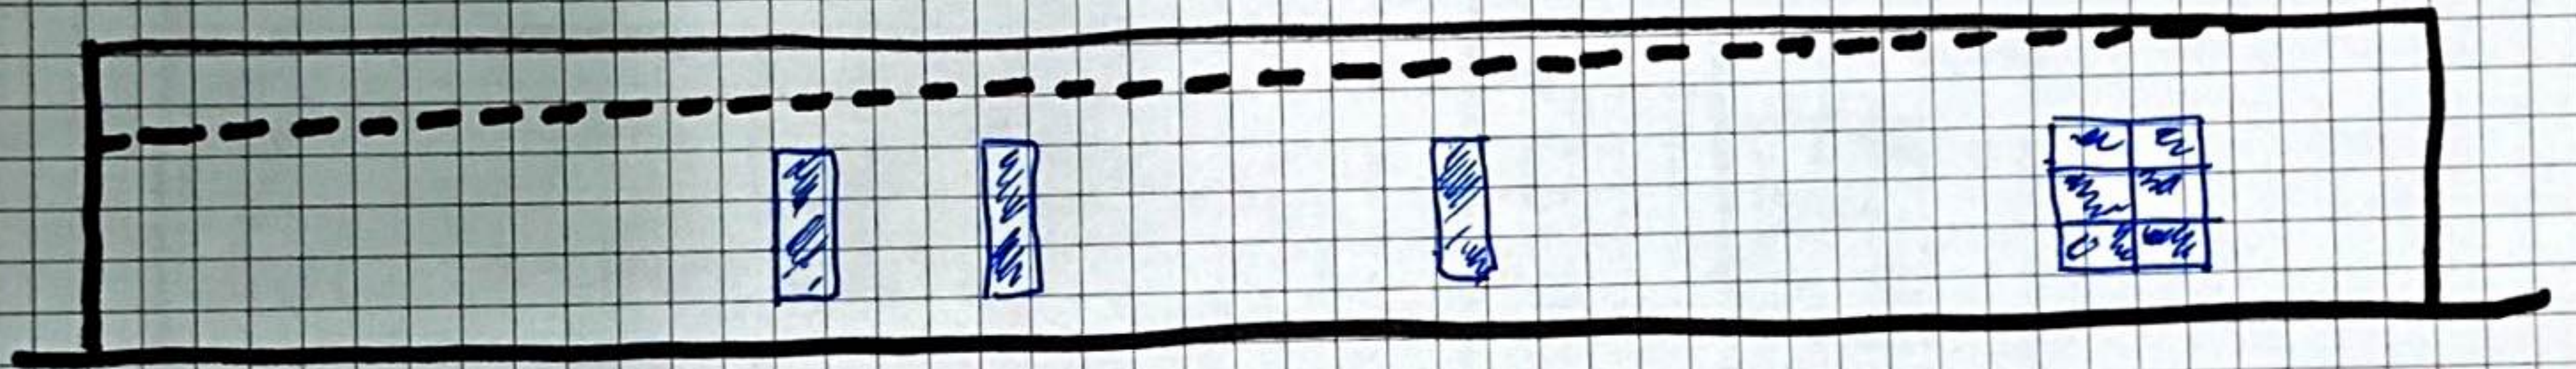


WEST FACING WALL ELEVATION VIEW

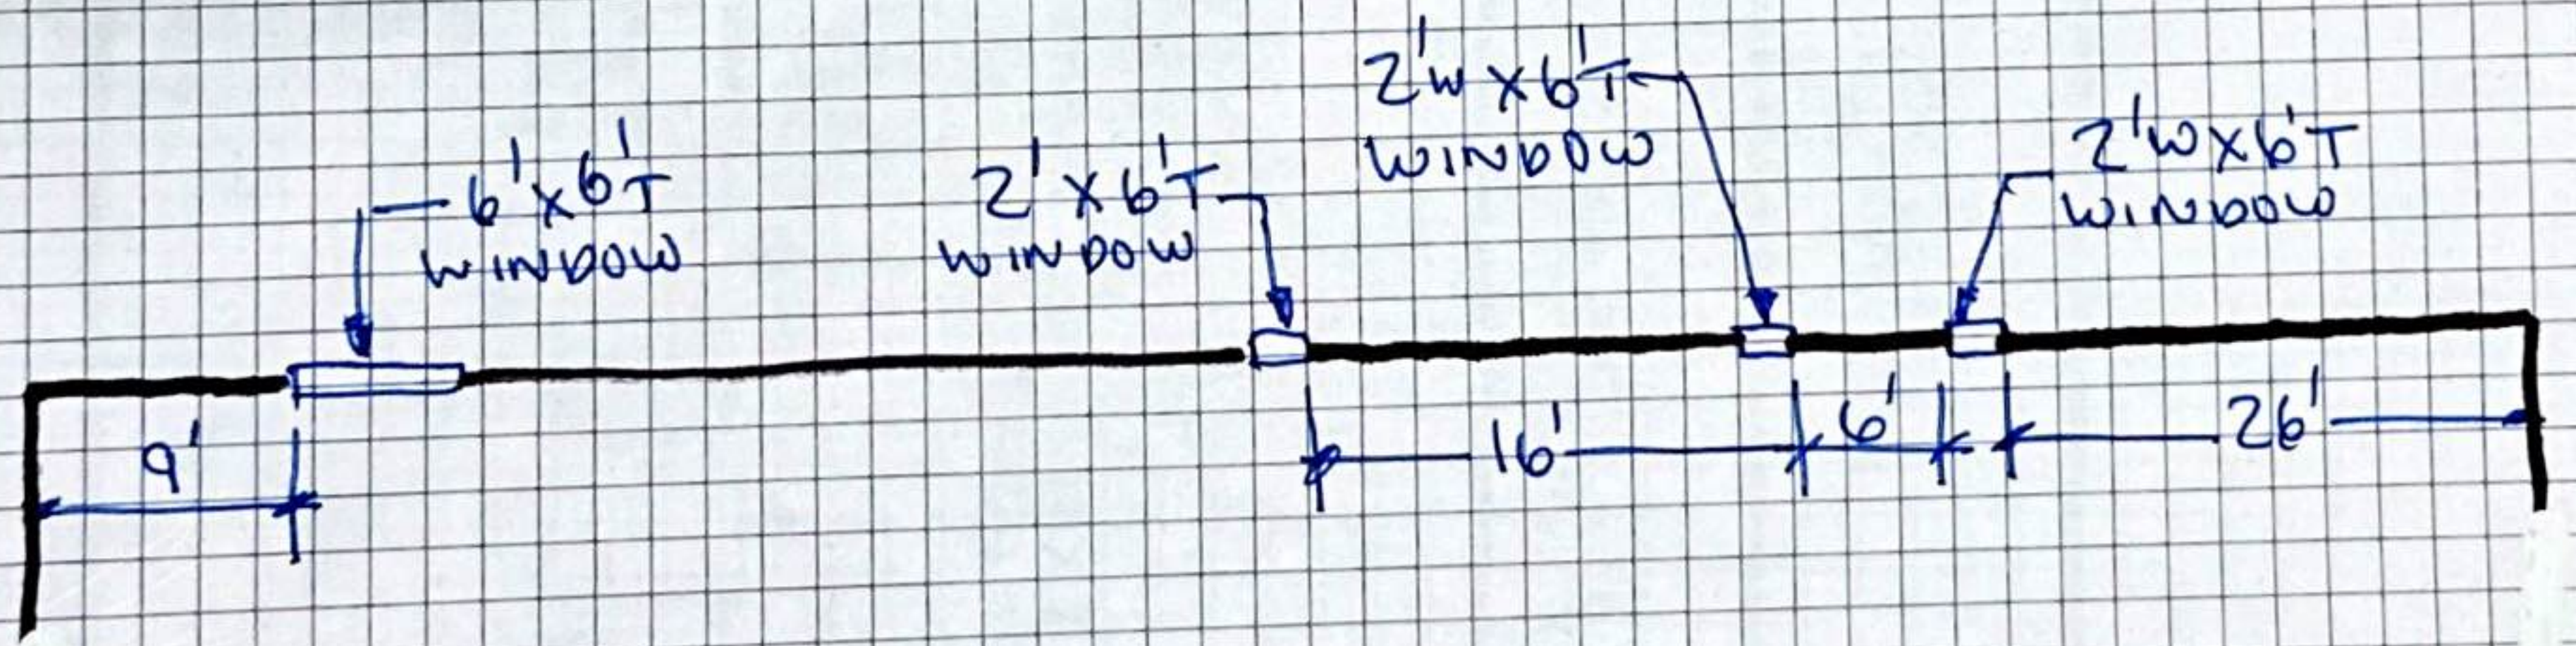


WEST FACING WALL OF H+L

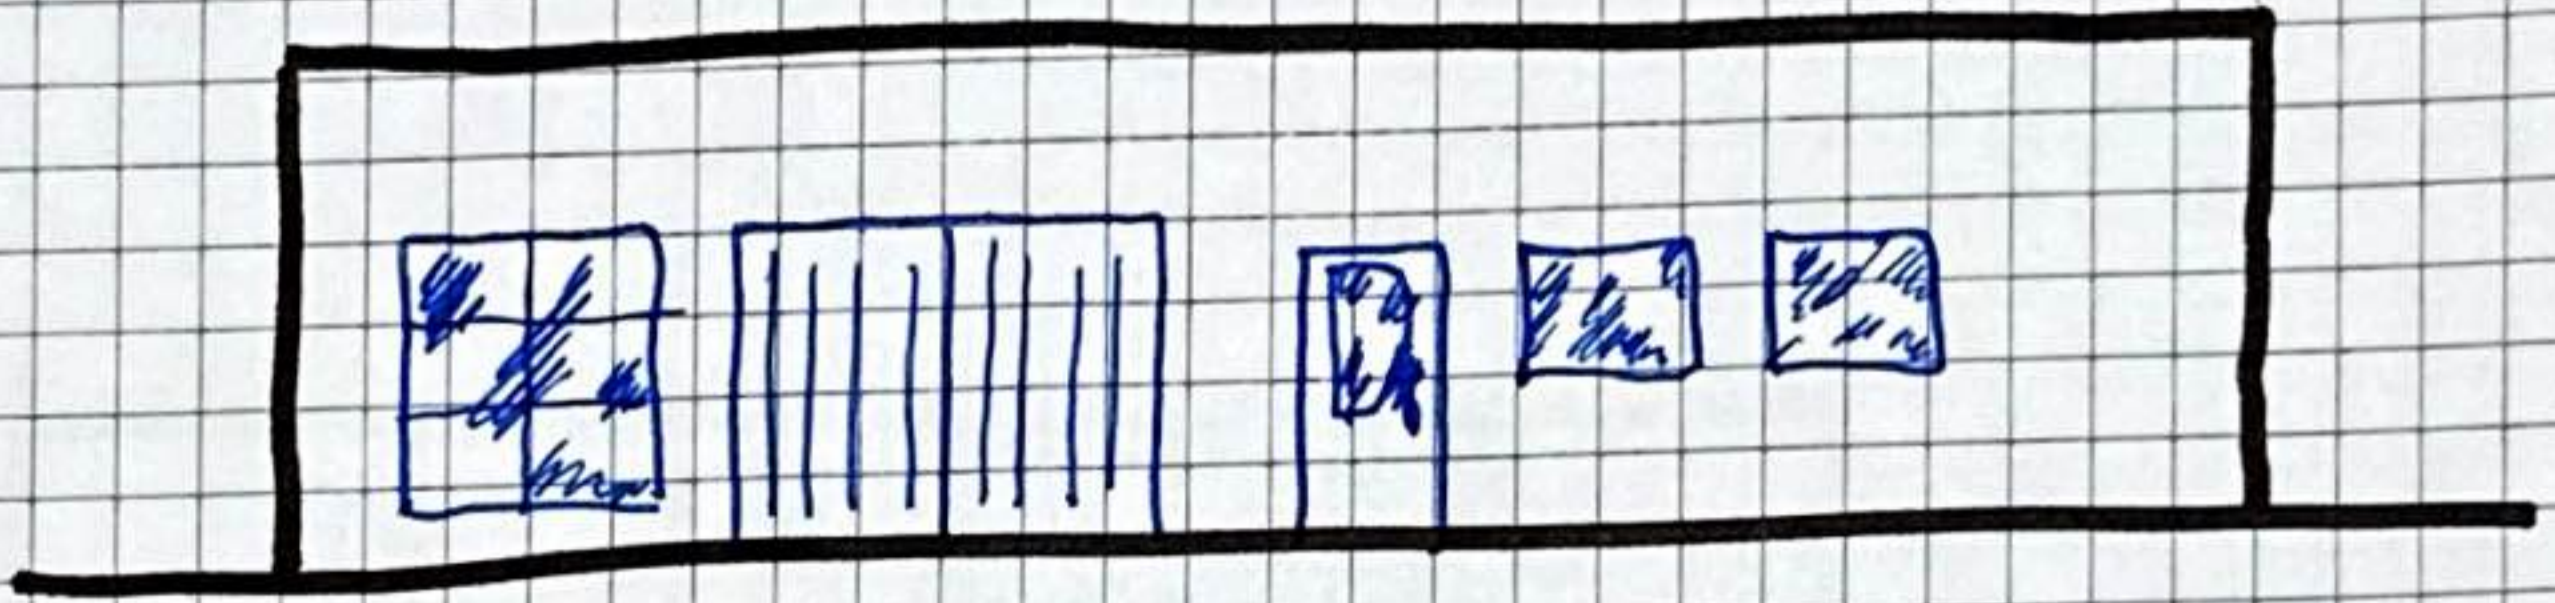


FRONT WALL ELEVATION VIEW

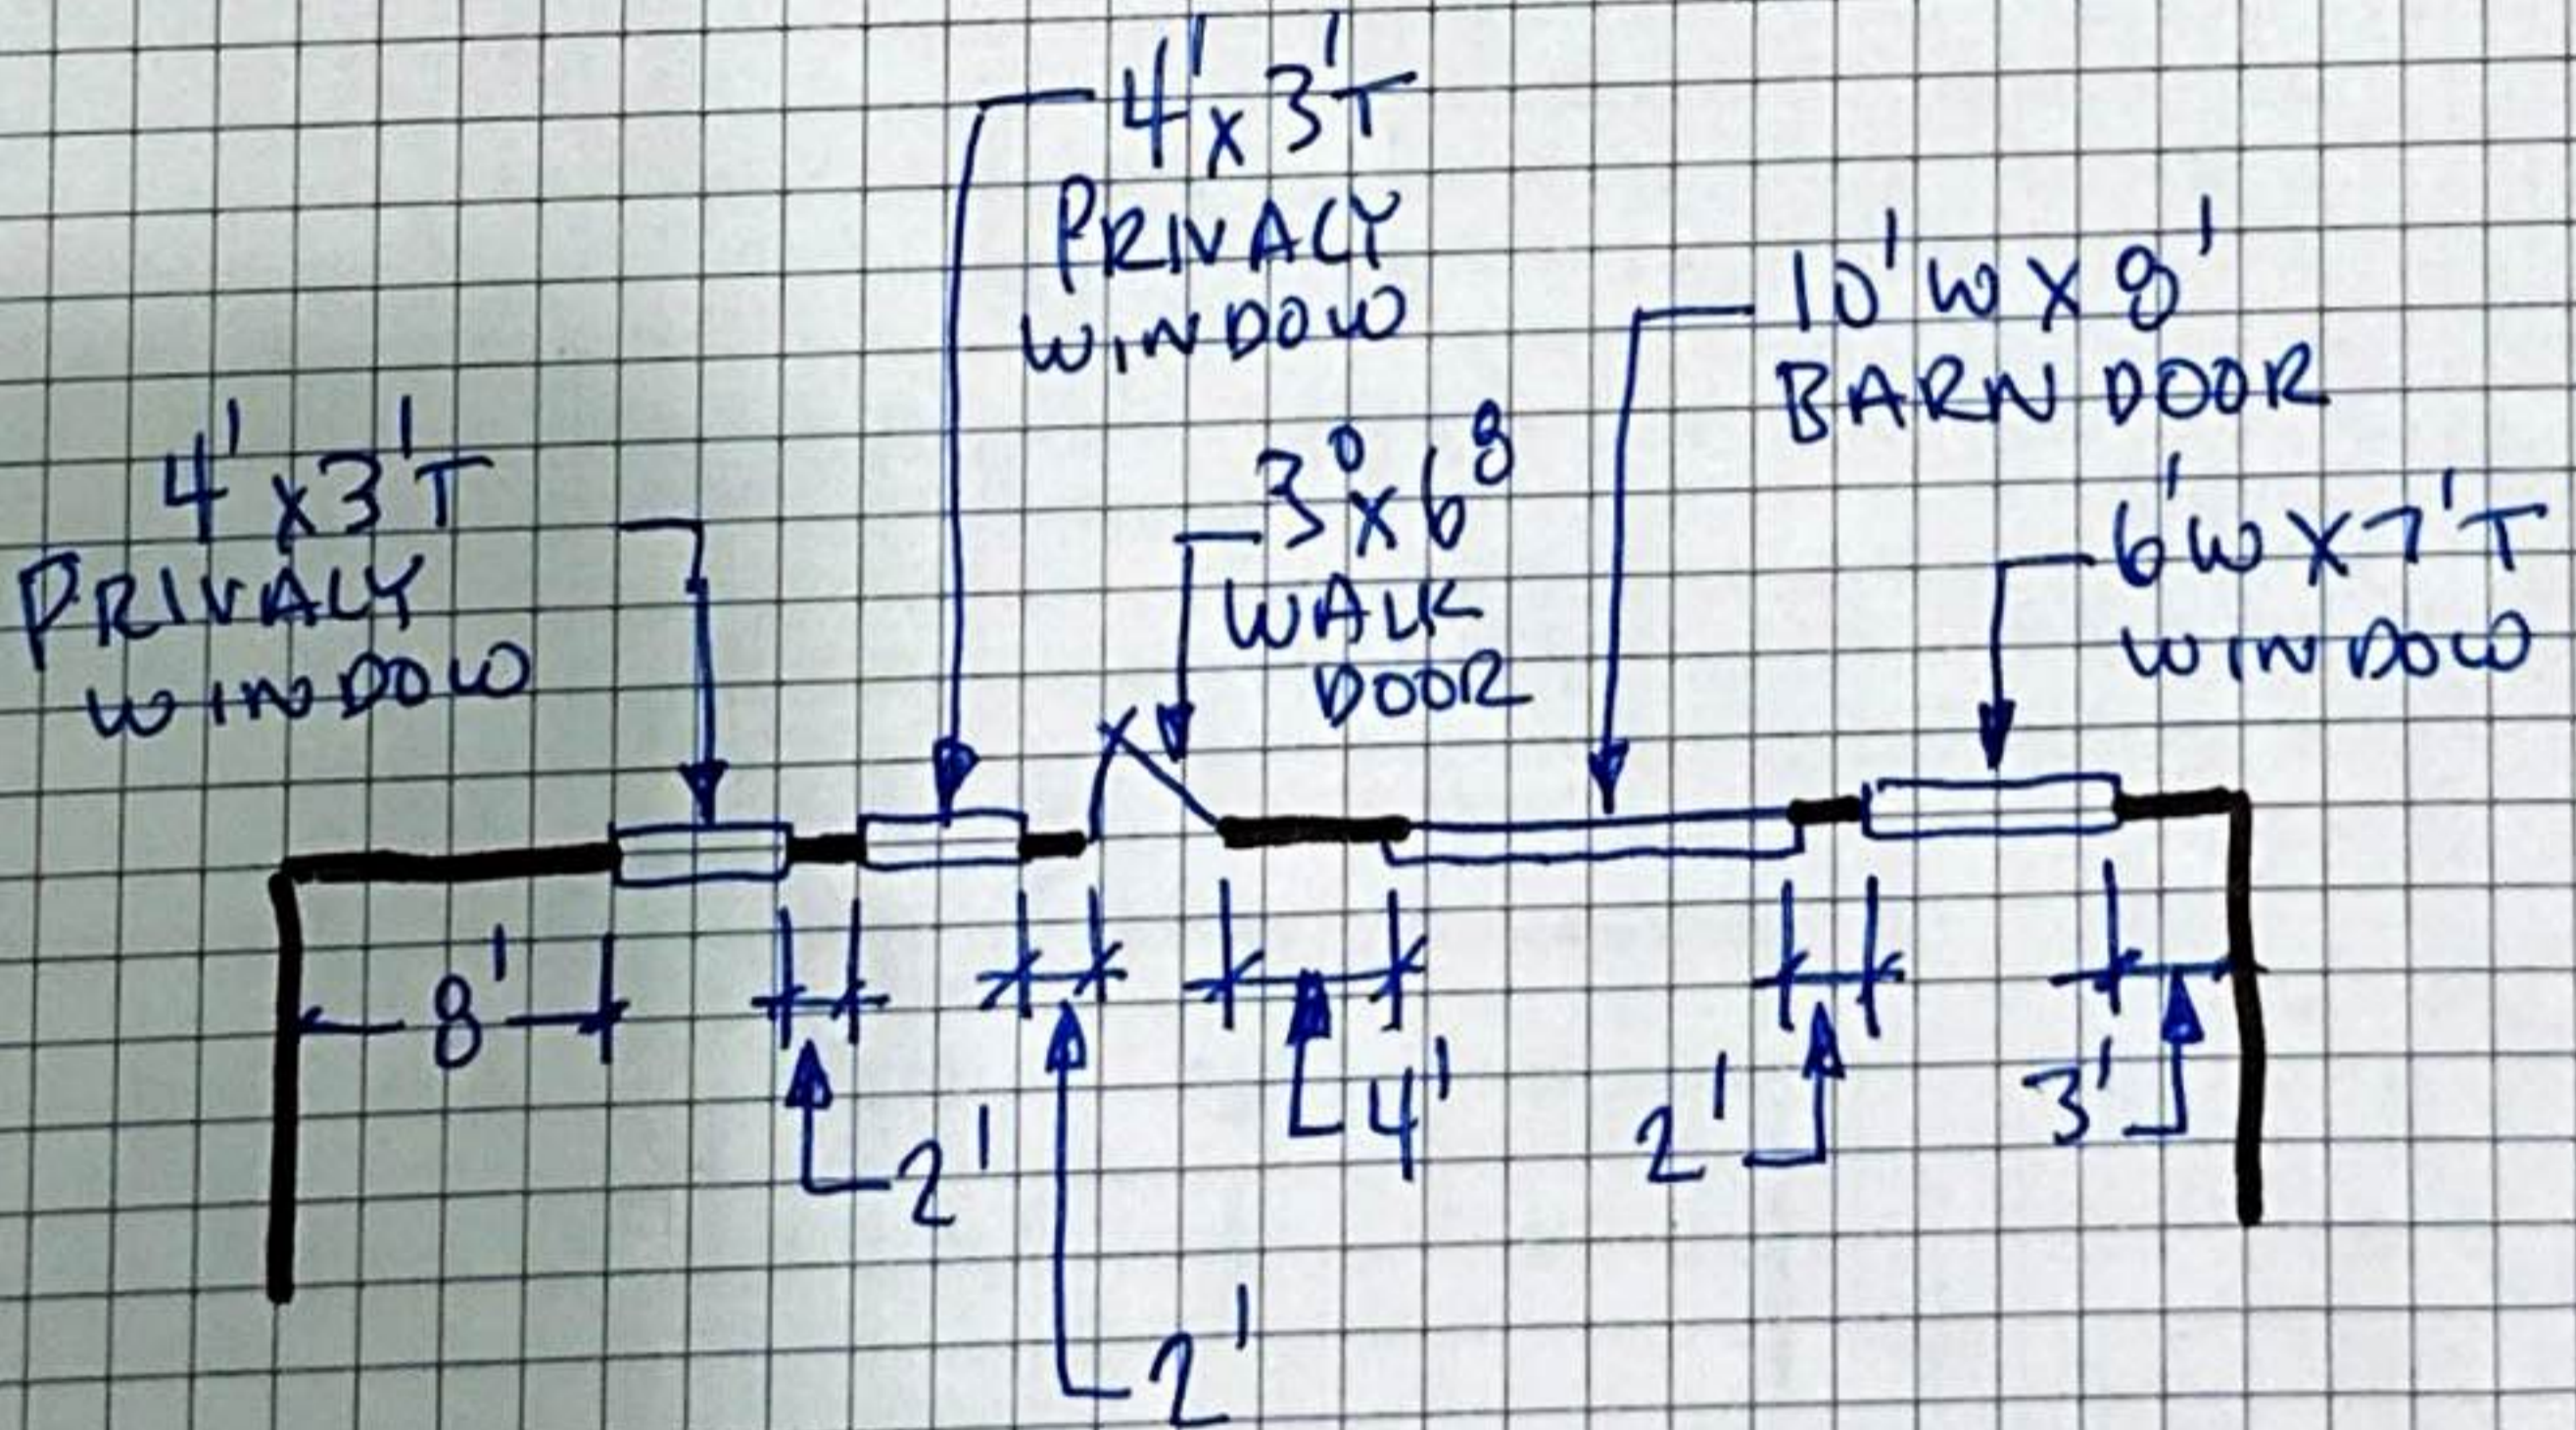

FRONT WALL OF H+L

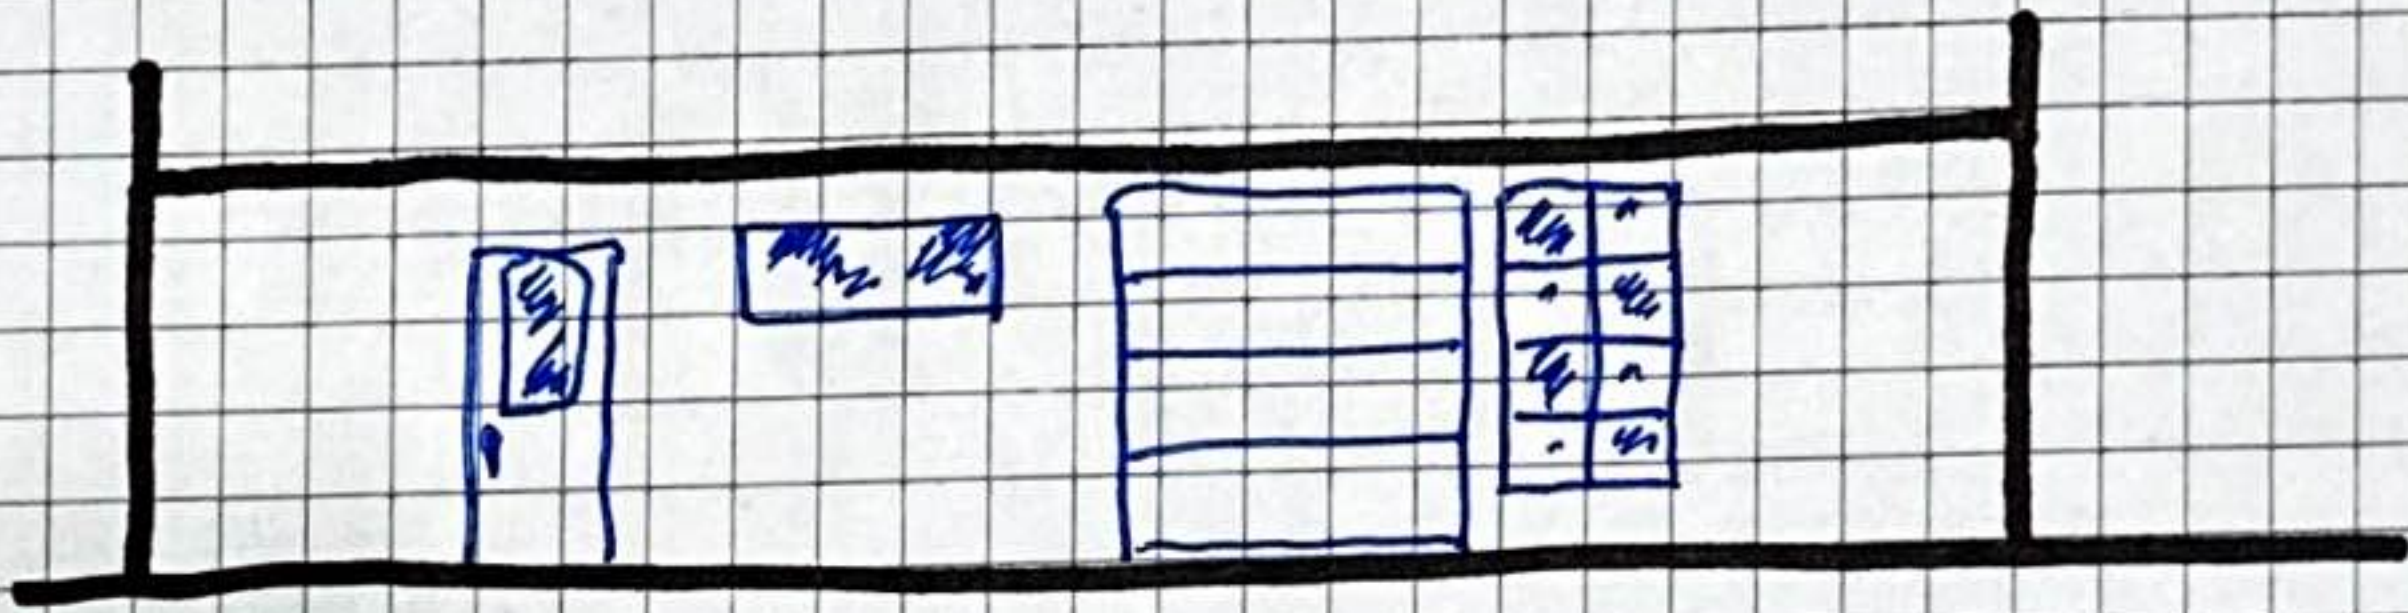

BACK WALL ELEVATION VIEW

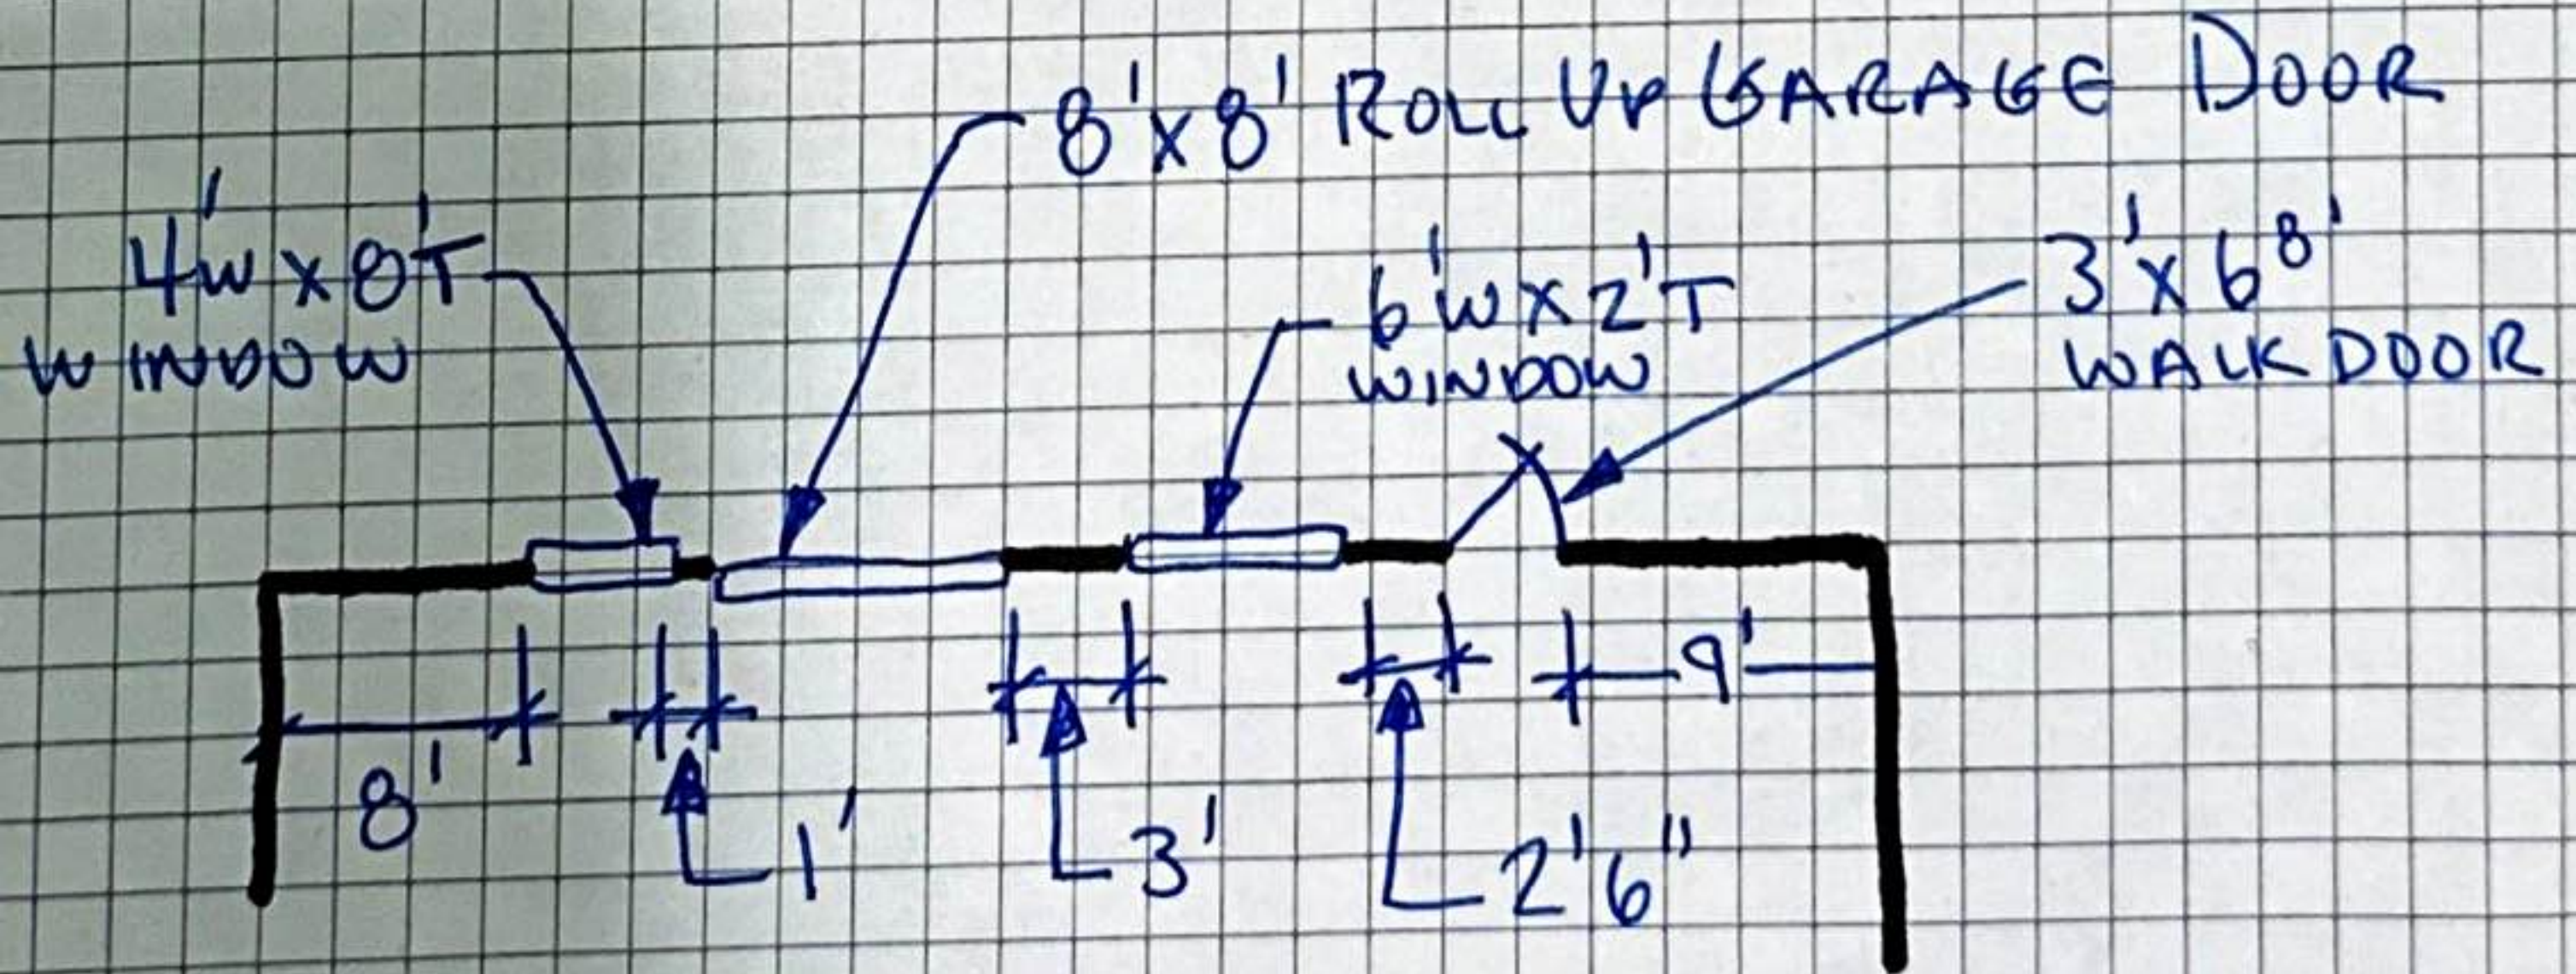

BACK WALL OF H+L