


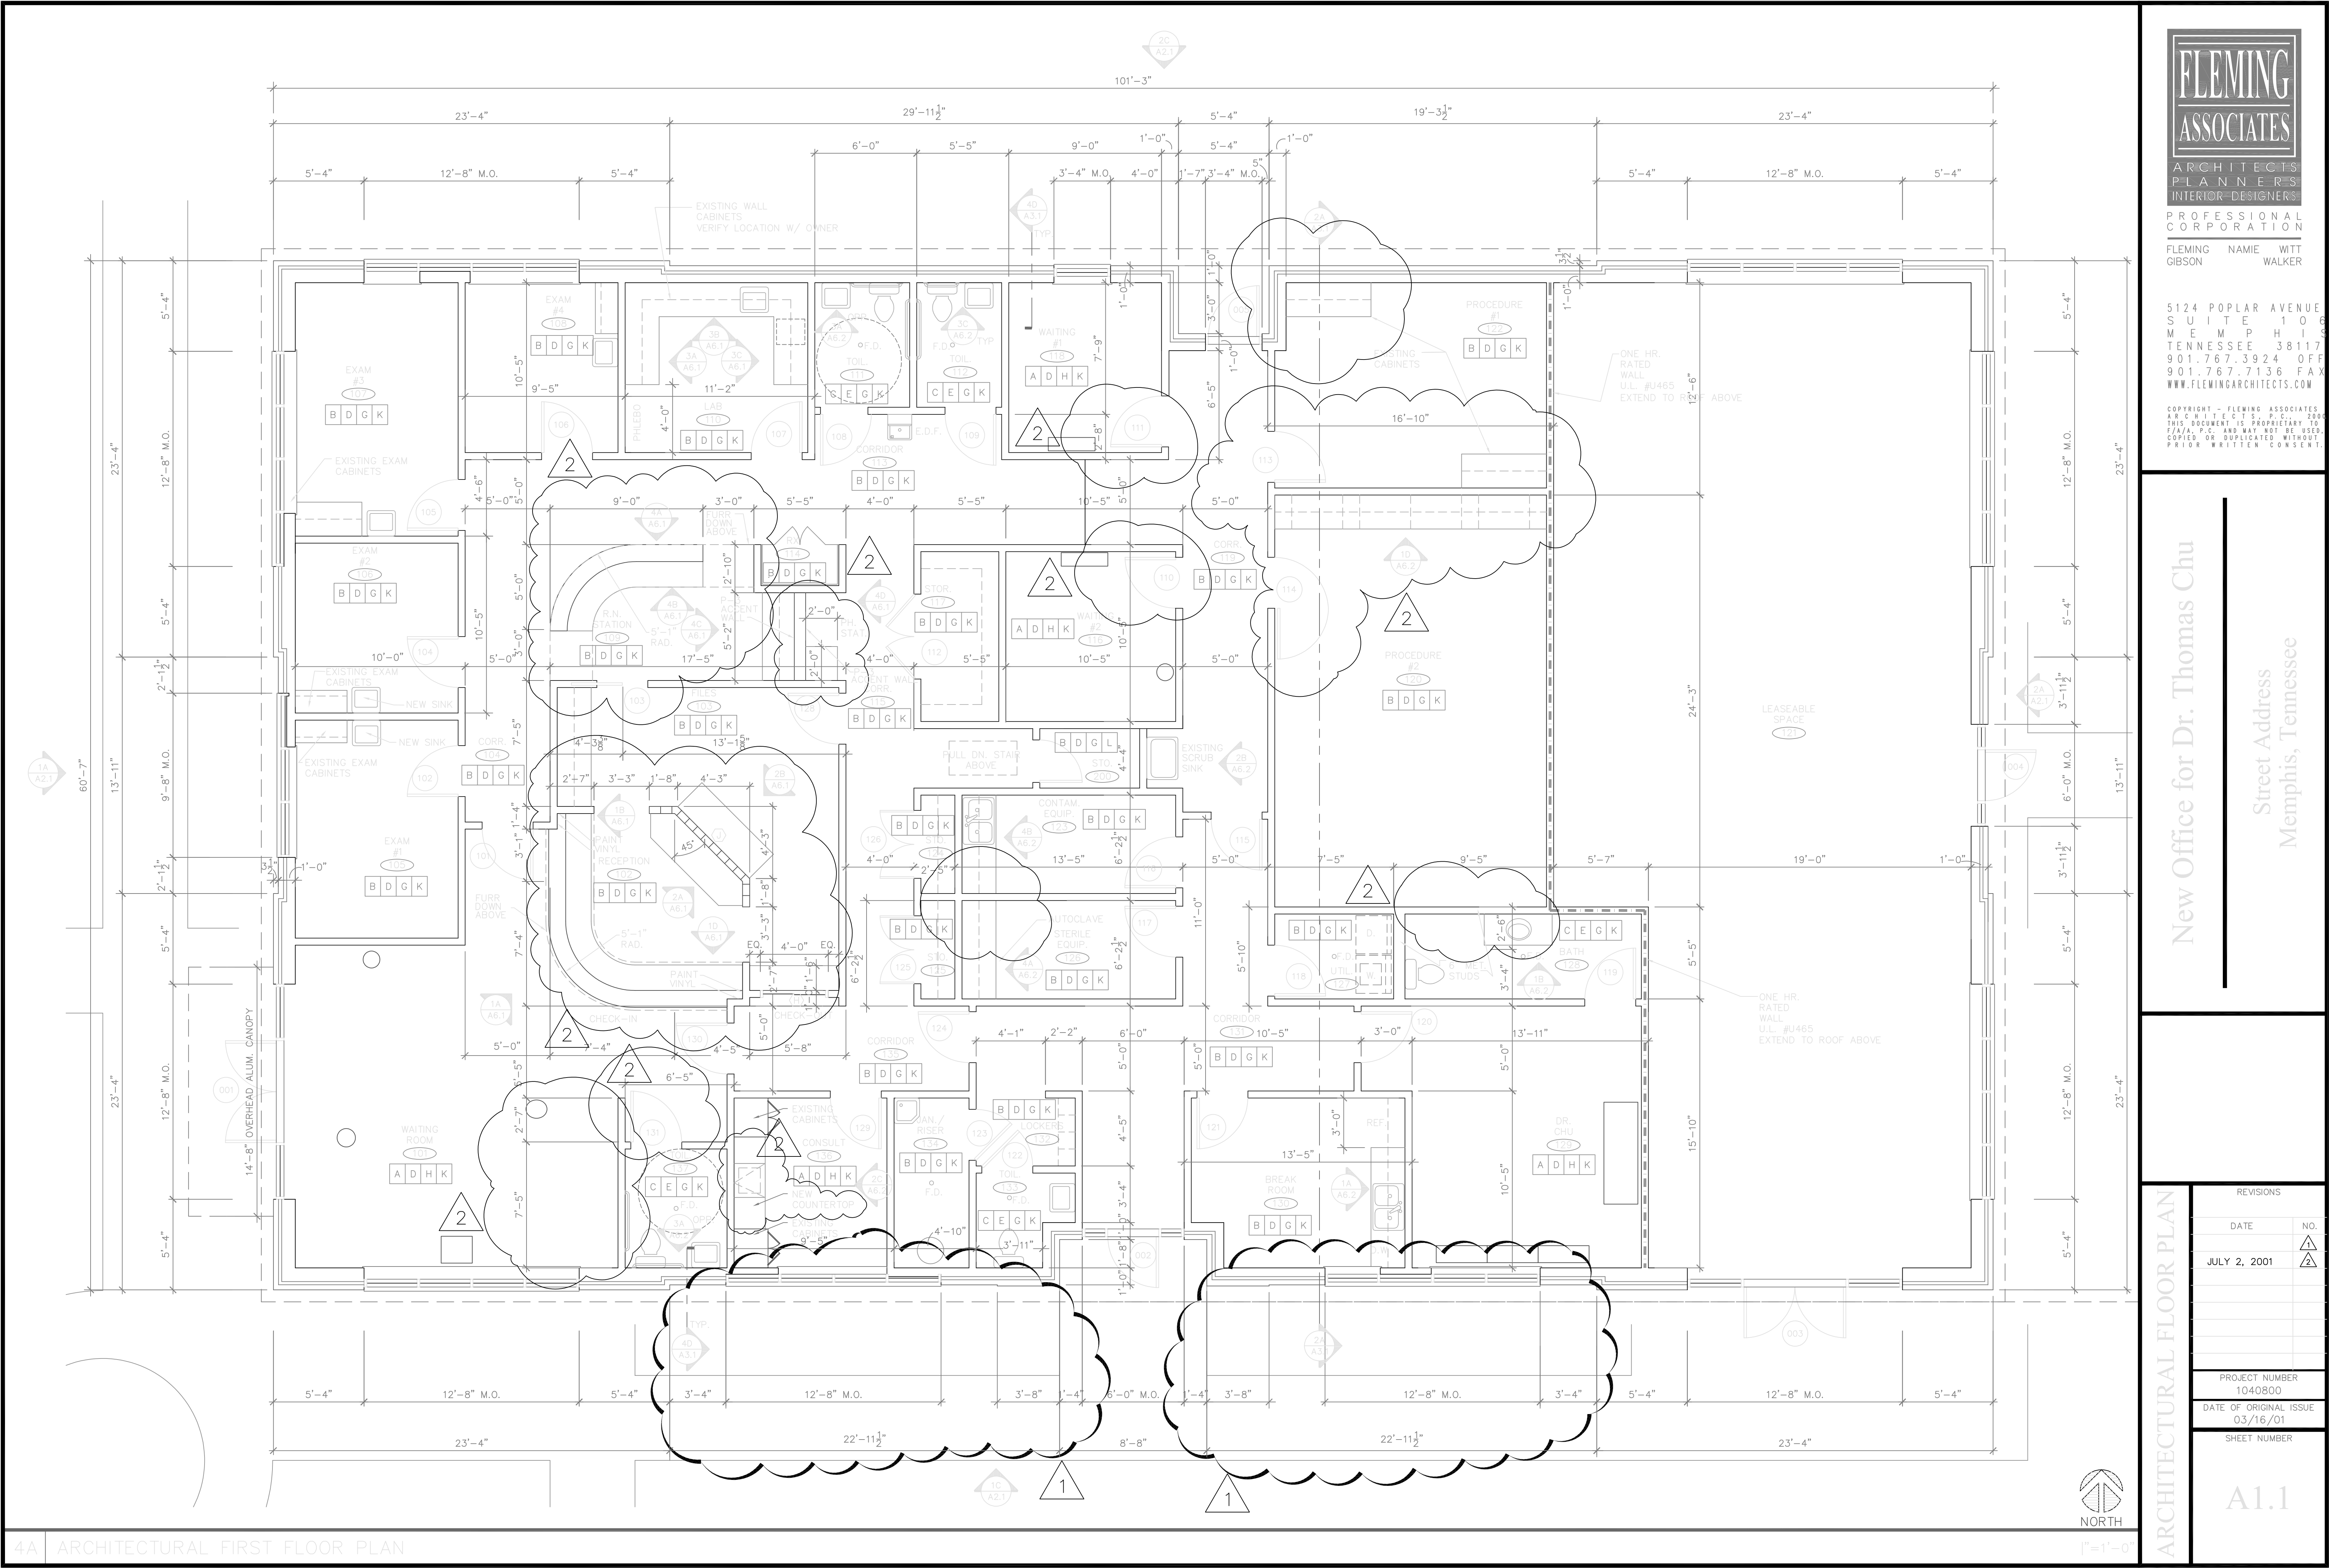

FLEMING ASSOCIATES
ARCHITECTS
PLANNERS
INTERIOR DESIGNERS
PROFESSIONAL CORPORATION
FLEMING NAME WTT
GIBSON WALKER

5124 POPLAR AVENUE
SUITE 106
MEMPHIS
TENNESSEE 38117
901.767.3924 OFF
901.767.7136 FAX
WWW.FLEMINGARCHITECTS.COM

COPYRIGHT - FLEMING ASSOCIATES
ARCHITECTS, P.C. 2001
THIS DOCUMENT IS PROPRIETARY TO
F/A/P/C AND MAY NOT BE USED,
COPIED OR DUPLICATED WITHOUT
PRIOR WRITTEN CONSENT.

New Office for Dr. Thomas Chu
Street Address
Memphis, Tennessee

REVISIONS		
DATE	NO.	
JULY 2, 2001	1	
	2	
PROJECT NUMBER 1040800		
DATE OF ORIGINAL ISSUE 03/16/01		
SHEET NUMBER		

ARCHITECTURAL FLOOR PLAN

A1.1