

TURNER DURAN
ARCHITECTS



REGISTERED PROFESSIONAL ARCHITECT
STATE OF TEXAS
NO. 12345
EXPIRATION DATE 12/15/18

THE OAKS AT
MASON OFFICE PARK
OFFICE CONDOMINIUMS
MASON & PLAZA ROAD, KATY, TEXAS 77449

PROJECT NO. 18-001	DATE 12/15/18
DESIGNED BY	TURNER DURAN
CHECKED BY	TURNER DURAN
DATE 12/15/18	
PROJECT NAME	THE OAKS AT MASON OFFICE PARK
PROJECT ADDRESS	MASON & PLAZA ROAD, KATY, TEXAS 77449
OWNER	TURNER DURAN
DATE 12/15/18	

SITE PLAN


A1.1

UNIT LOCATION & ADDRESS

EXHIBIT B OF THE FIRST AMENDMENT TO THE AMENDED AND
RESTATEDECLARATION OF COVENANTS, CONDITIONS, AND
RESTRICTIONS FOR OAKS AT MASON OFFICE PARK
A CONDOMINIUM REGIME

LEGEND:

- BUILDING 1 - 2019 N. MASON RD., KATY, TX 77449
- BUILDING 2 - 2023 N. MASON RD., KATY, TX 77449
- BUILDING 3 - 2027 N. MASON RD., KATY, TX 77449
- BUILDING 4 - 2031 N. MASON RD., KATY, TX 77449
- BUILDING 5 - 2035 N. MASON RD., KATY, TX 77449
- BUILDING 6 - 2039 N. MASON RD., KATY, TX 77449
- BUILDING 7 - 2043 N. MASON RD., KATY, TX 77449

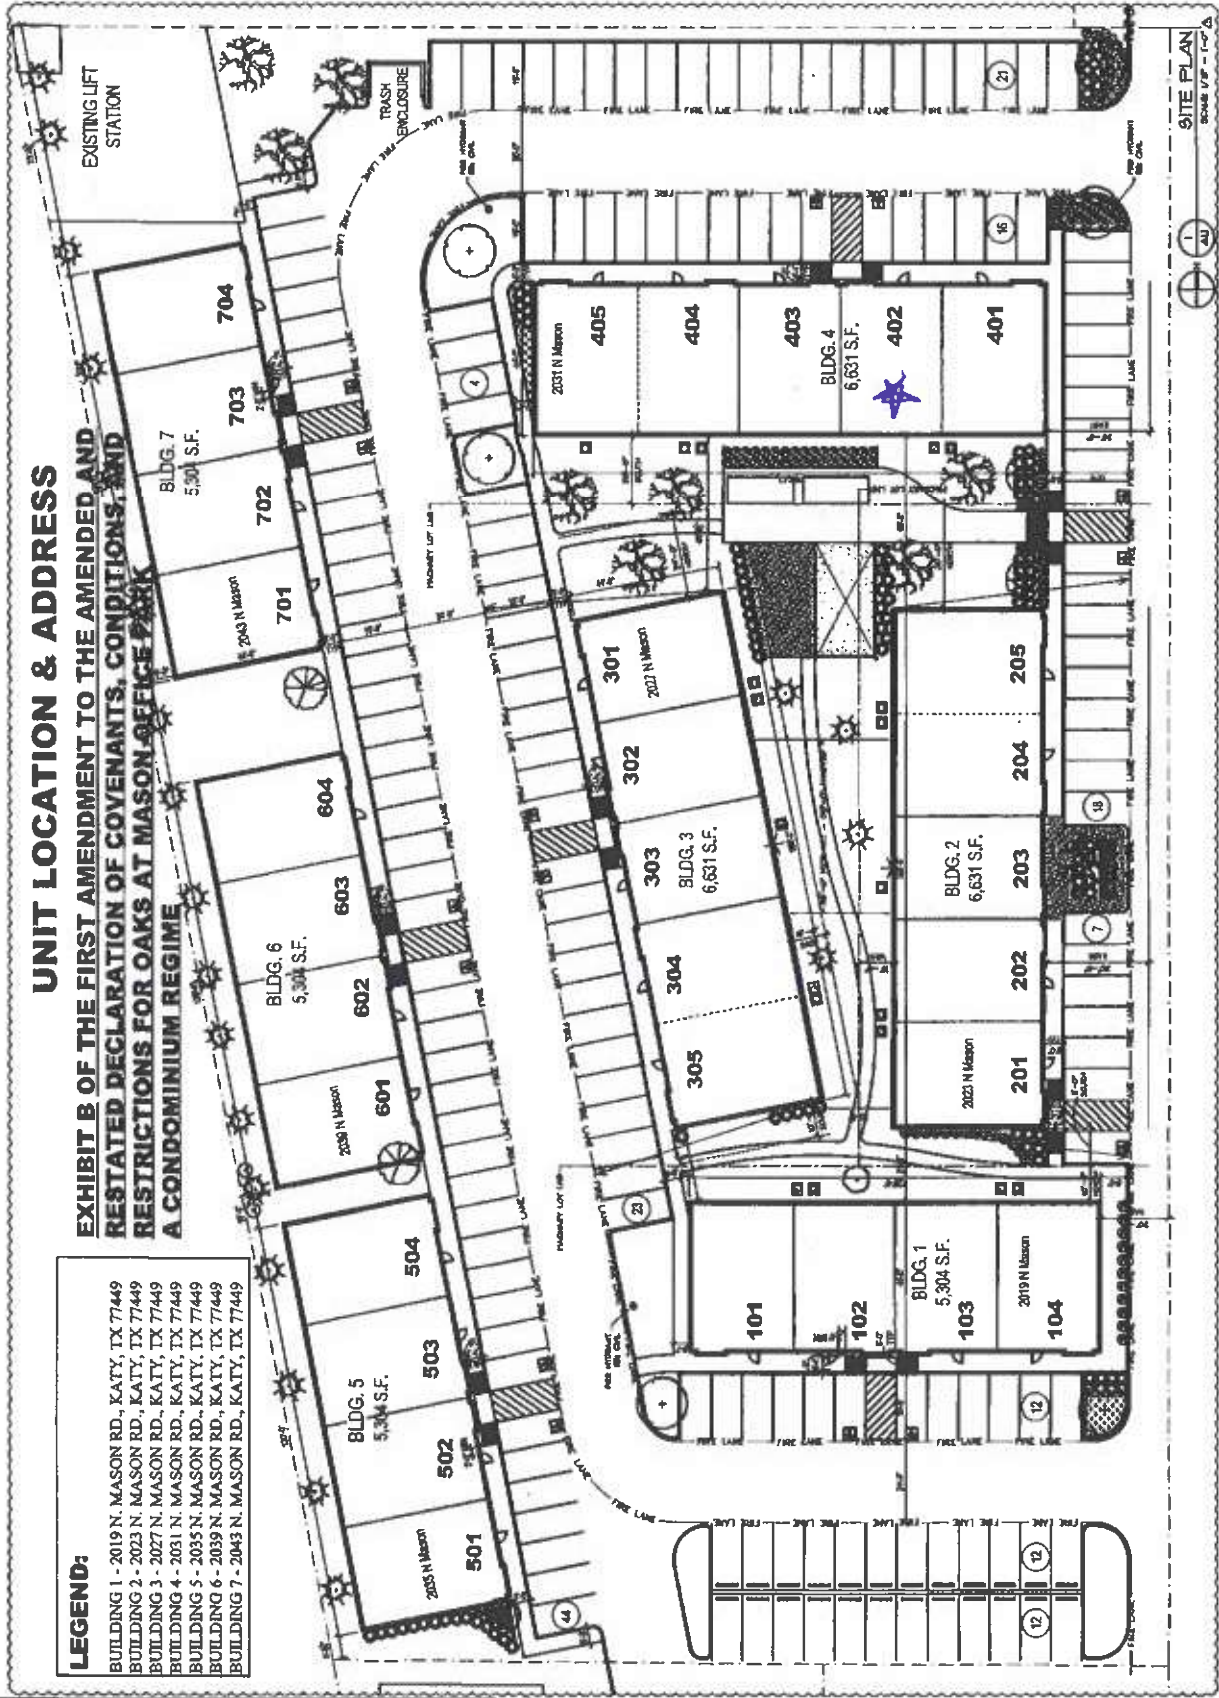

SITE PLAN
SCALE 1/8" = 1'-0"

402 C.N. J. J.