


② LEVEL 3 - KEY PLAN, VACANT SUITE
1" = 20'-0"

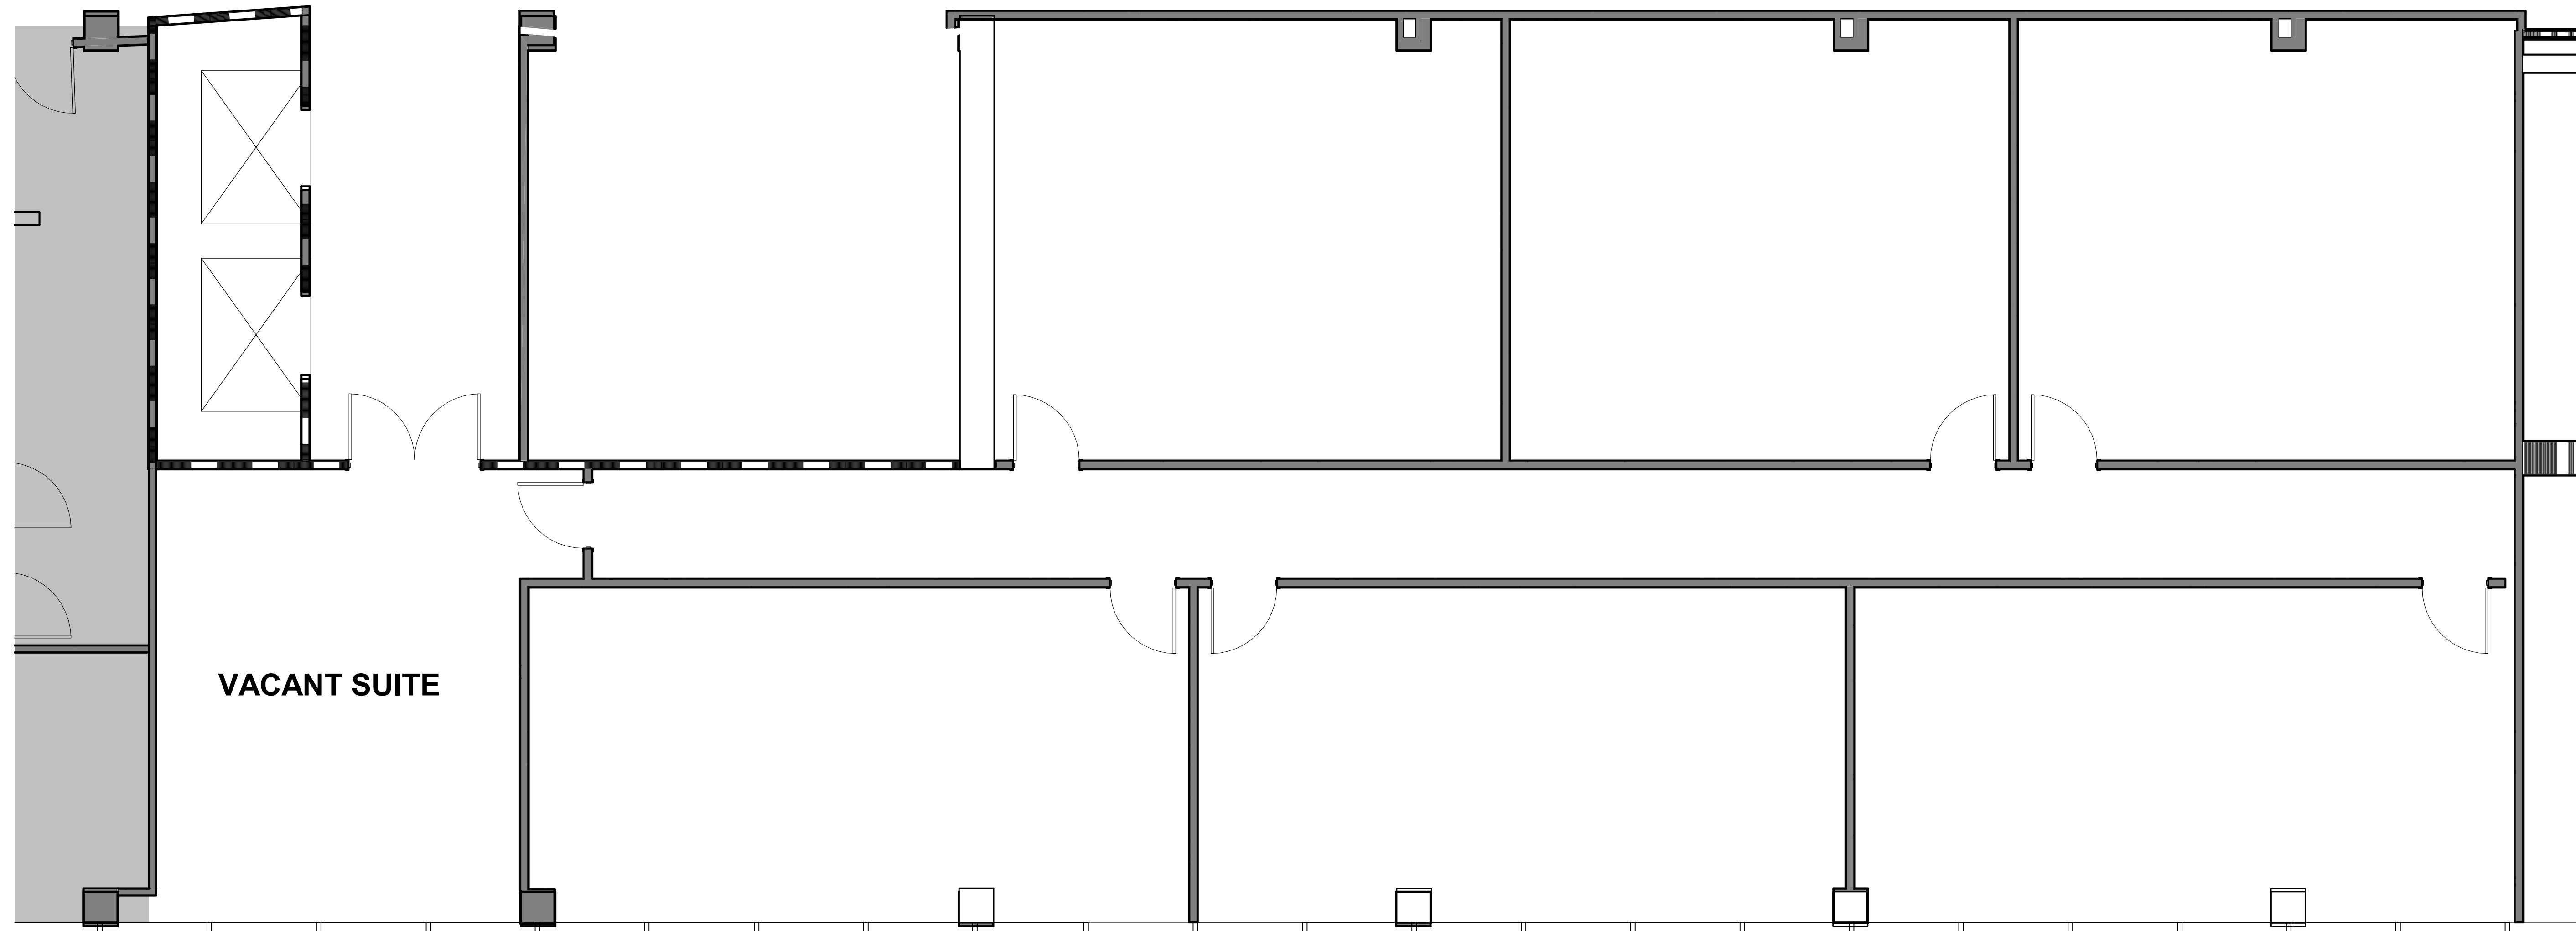

① LEVEL 3 - VACANT SUITE
1/4" = 1'-0"

Century Building - Floor Plans - Suite 360 | 4,265 SF

84 Northeast Loop 410
San Antonio, TX 78216

Scale: As indicated

RSF: 4,265 SQ FT

04/09/2024

LKDG Prj. No: 22100