



3 SCHEMATIC FLOOR PLAN - LEVEL 3
1/8" = 1'-0"

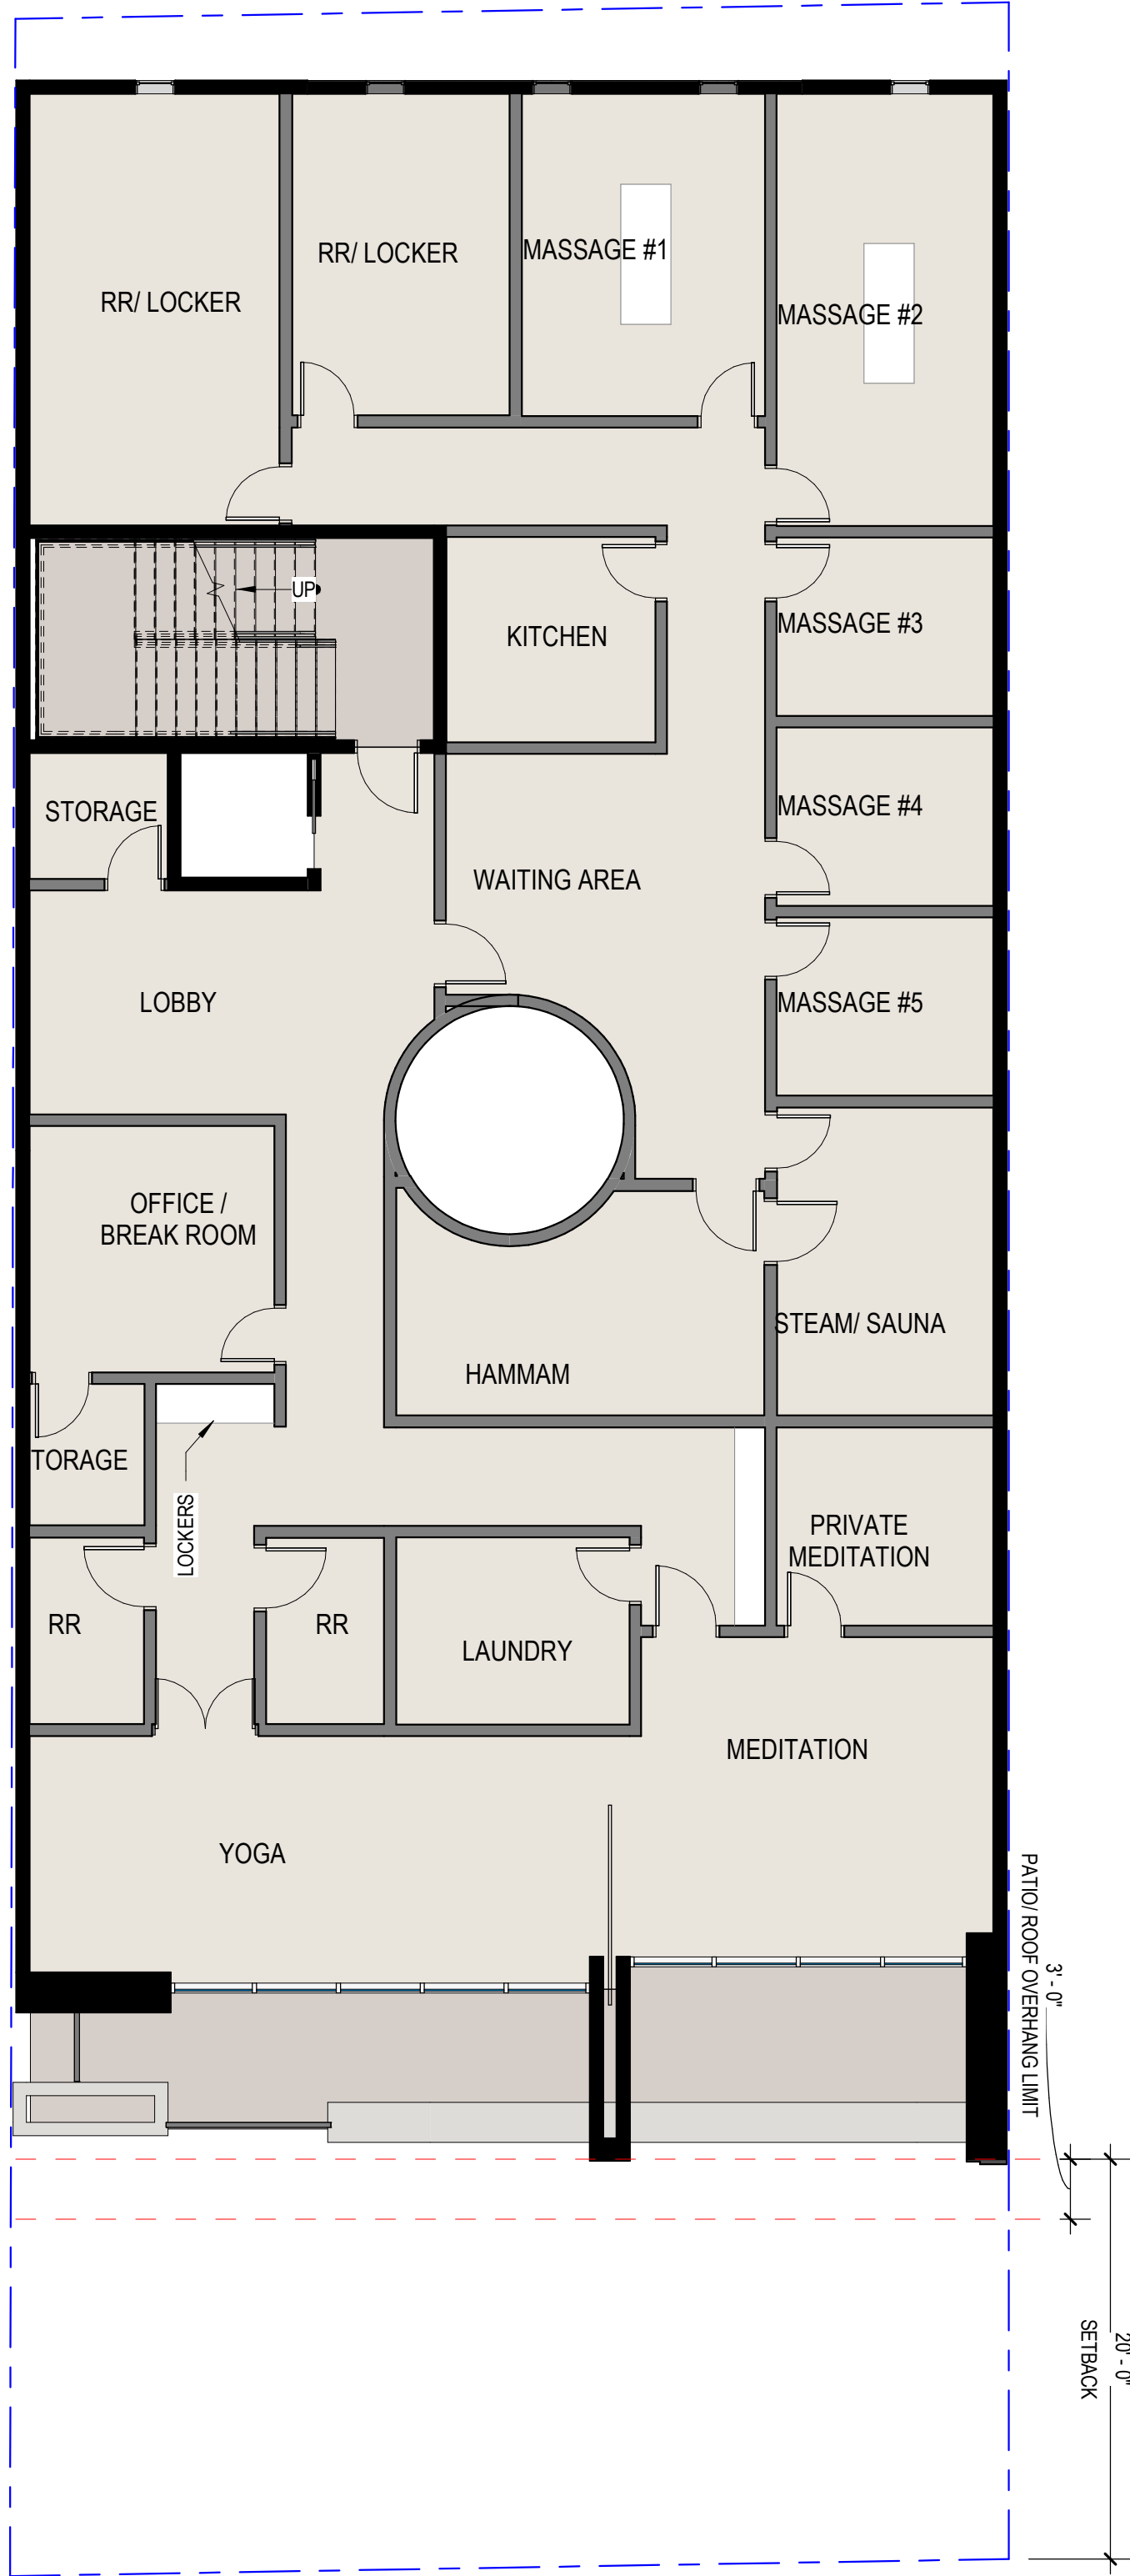

2 SCHEMATIC FLOOR PLAN - LEVEL 2
1/8" = 1'-0"

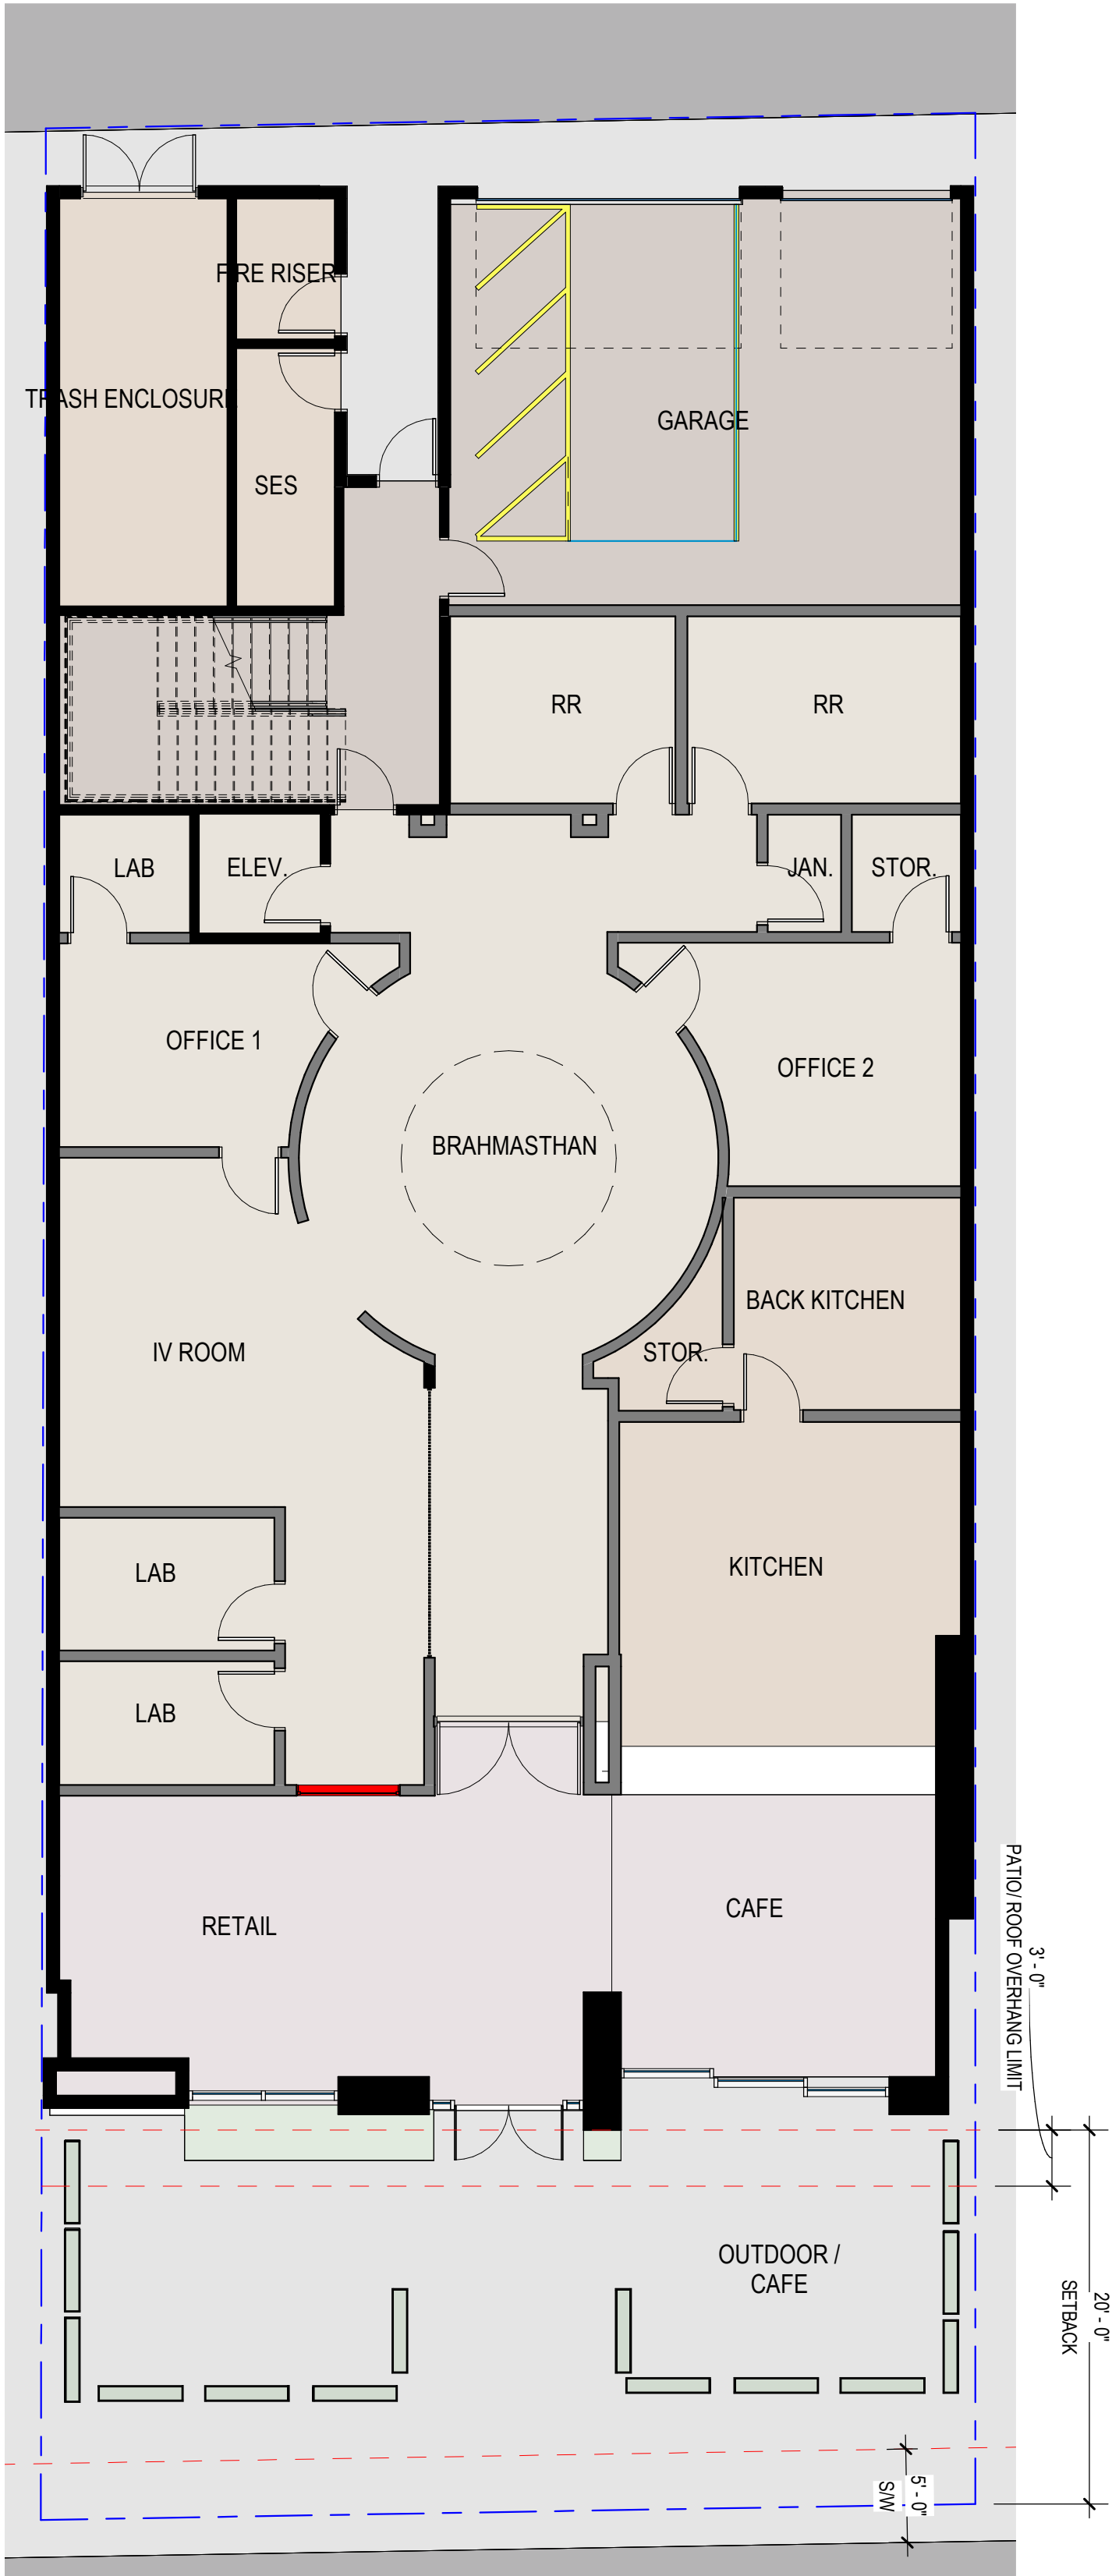

1 SCHEMATIC FLOOR PLAN - MAIN LEVEL
1/8" = 1'-0"

NUMBER	REVISION	DATE

SHEET TITLE:	SCHEMATIC FLOOR PLANS
ISSUE DATE:	03/16/22
DRAWN BY:	CE
CHECKED BY:	AC
PROJECT No:	