



LEGEND			
EXISTING WALLS	NEW WALLS	LOW DEMO	DEMOMISHED
NEW RELOCATED DOOR	NRA		

ISSUE DATES



1	06-28-2021	ISSUE REVIEW

ASHFORD ON THE BAYOU  
1001 S DAIRY ASHFORD RD  
HOUSTON, TX 77077  
SUITE 590

PROJECT:	ASHFORD ON THE BAYOU
PLAT SCALE:	1/8" = 1'-0"
CHECKED BY:	WM
DRAWN BY:	WM
FILE NAME:	ASHFORD ON THE BAYOU

SHEET TITLE  
EXISTING PLAN

SHEET NUMBER  
EX-1

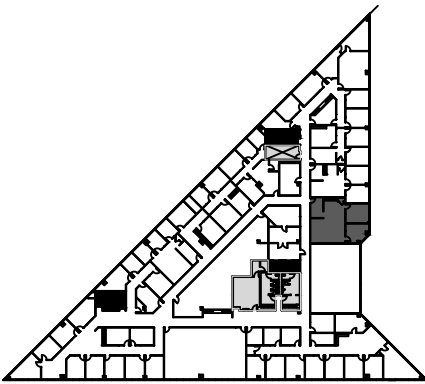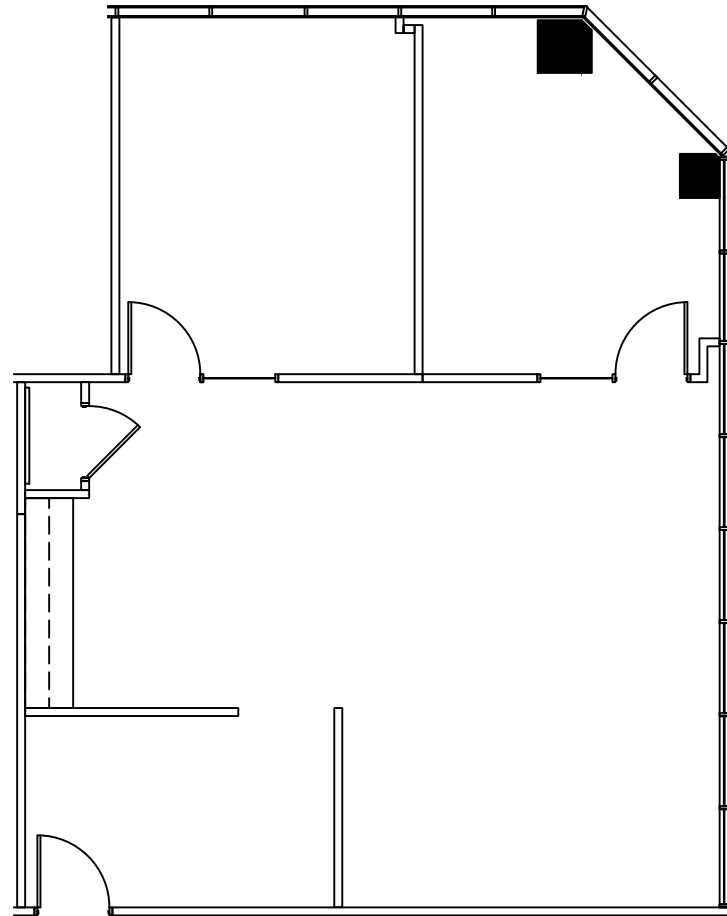

5TH FLOOR  
KEY PLAN

**SUITE 590**  
**1,460 NRA**  
**FLOOR PLAN**  
SCALE: 1/8"=1'-0"