
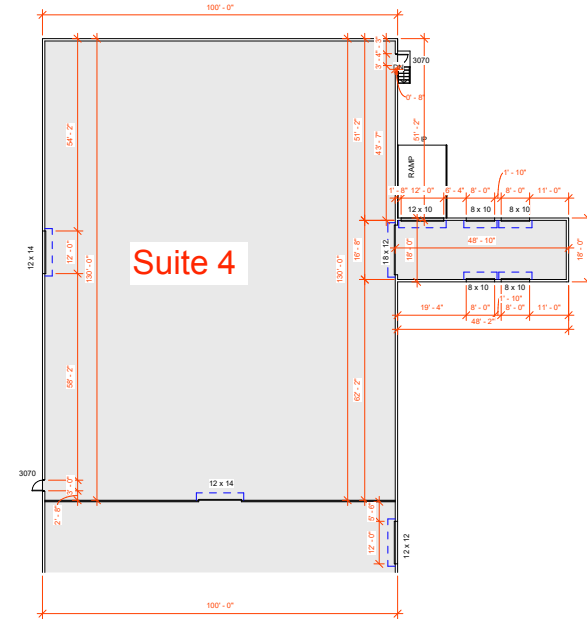
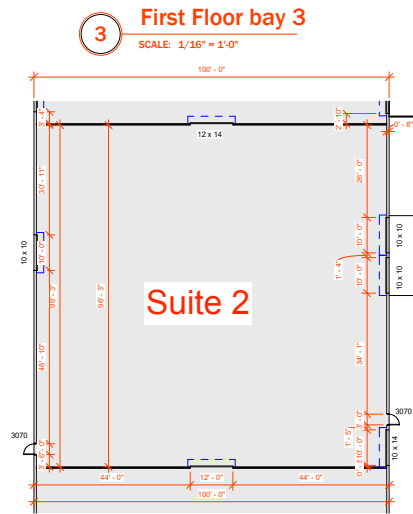
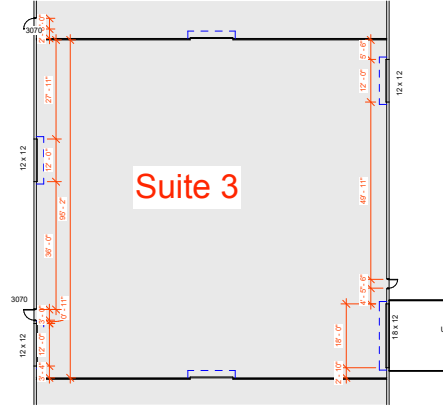


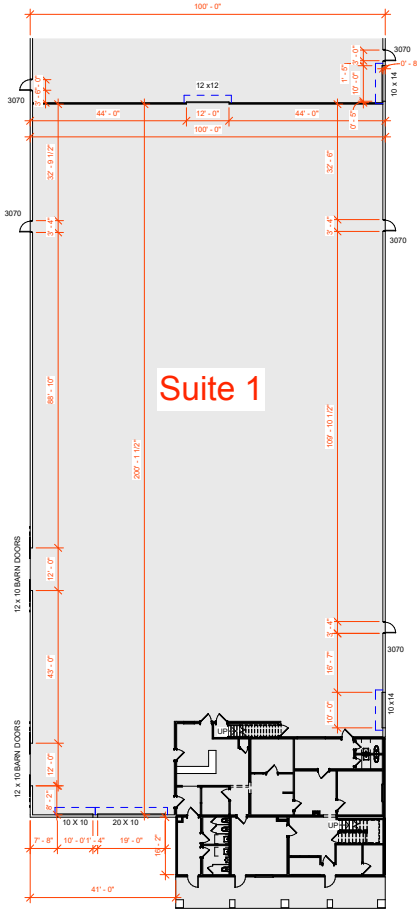

1 First Floor Bay 1
SCALE: 1/16" = 1'-0"

2 First Floor Bay 2
SCALE: 1/16" = 1'-0"

4 First Floor bays 4 and 5
SCALE: 1/16" = 1'-0"

THIS DOCUMENT IS THE PROPERTY OF S.C. DRAFTING AND DESIGN. IT IS TO BE USED ONLY FOR THE PROJECT AND SITE SPECIFICALLY IDENTIFIED HEREON. IT IS NOT TO BE REPRODUCED, COPIED, OR TRANSMITTED IN ANY FORM OR BY ANY MEANS, ELECTRONIC OR MECHANICAL, INCLUDING PHOTOCOPYING, RECORDING, OR BY ANY INFORMATION STORAGE AND RETRIEVAL SYSTEM, WITHOUT THE WRITTEN PERMISSION OF S.C. DRAFTING AND DESIGN. THE USER OF THIS DOCUMENT AGREES TO HOLD S.C. DRAFTING AND DESIGN HARMLESS FROM AND AGAINST ALL CLAIMS, DAMAGES, LOSSES, AND EXPENSES, INCLUDING REASONABLE ATTORNEY'S FEES, THAT MAY BE ASSERTED AGAINST OR INCURRED BY S.C. DRAFTING AND DESIGN AS A RESULT OF THE USER'S USE OF THIS DOCUMENT.

S.C. DRAFTING
AND DESIGN
1305 E NOLANA SUITE G
MCALLEN, TX. 78504
(956)616-4680

EXISTING CONDITIONS
WAREHOUSE
2900 W. BUS. HWY. 83
MCALLEN, TX

PROJ: Project Number
DRAWN BY: SC
CHECKED BY: SC

Owner
Project Name
First Floor Plan

SHEET NO.
A1
Scale: 1/16" = 1'-0"

DATE: 10/29/2025
8:11:55 AM