




EXISTING NORTH ELEVATION (FRONT)

SCALE: 1/4" = 1'-0"

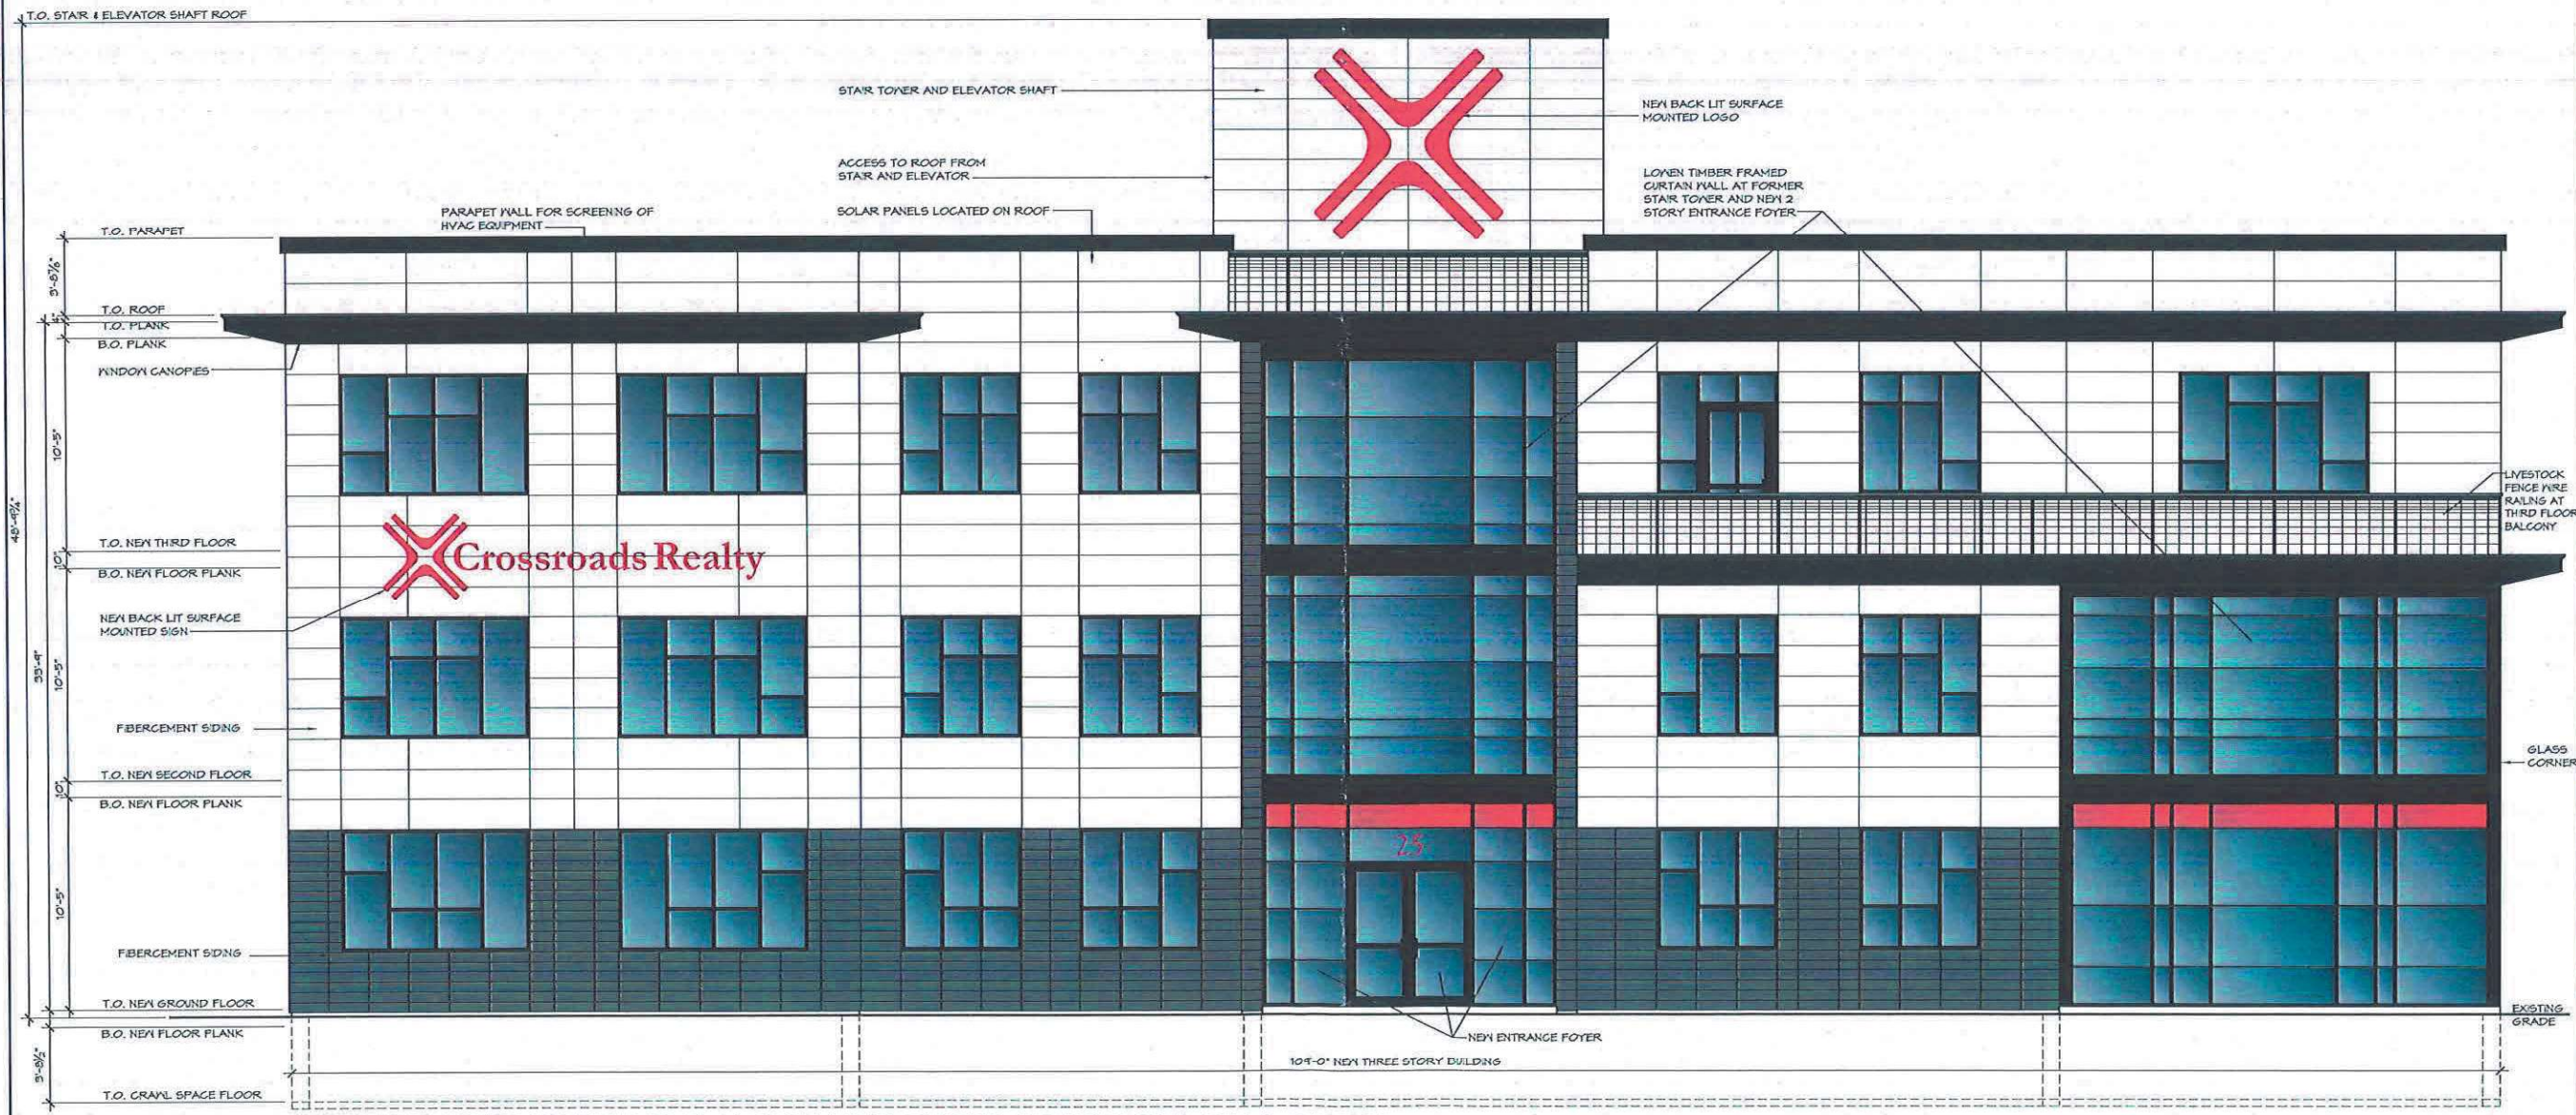

PROPOSED NORTH ELEVATION NEW THREE STORY BUILDING (FRONT)

SCALE: 1/4" = 1'-0"

P.O. Box 960
 13 (and) Heights,
 New Jersey 08732
 info@nordforsarchitecture.com
 phone: 732-822-4695
Nordfors
 Architecture

Arthur Warren Neidert III R.A. AIA
 NJ # 21A01957100

Renovations, Additions & Alterations to the Office Building owned by:
Crossroads Realty
 Block: 611 Lot: 17, 18, 19, 20, 21 & 22
 19, 21 & 25 Route 37 East,
 Township of Toms River,
 Ocean County, New Jersey 08753

CAUTION: IF THIS DOCUMENT DOES NOT CONTAIN A BASED IMPRESSION SEAL OF THE
 PROFESSIONAL, IT IS NOT AN AUTHORIZED ORIGINAL DOCUMENT AND MAY HAVE BEEN ALTERED

Proj. No.	Drawing Title	Drawn/Checked	Date	Revisions	Scale
2021-05	EXTERIOR ELEVATIONS				AS NOTED

DATE: Oct. 28, 2022
SC-4
 SHEET 6 of 12