



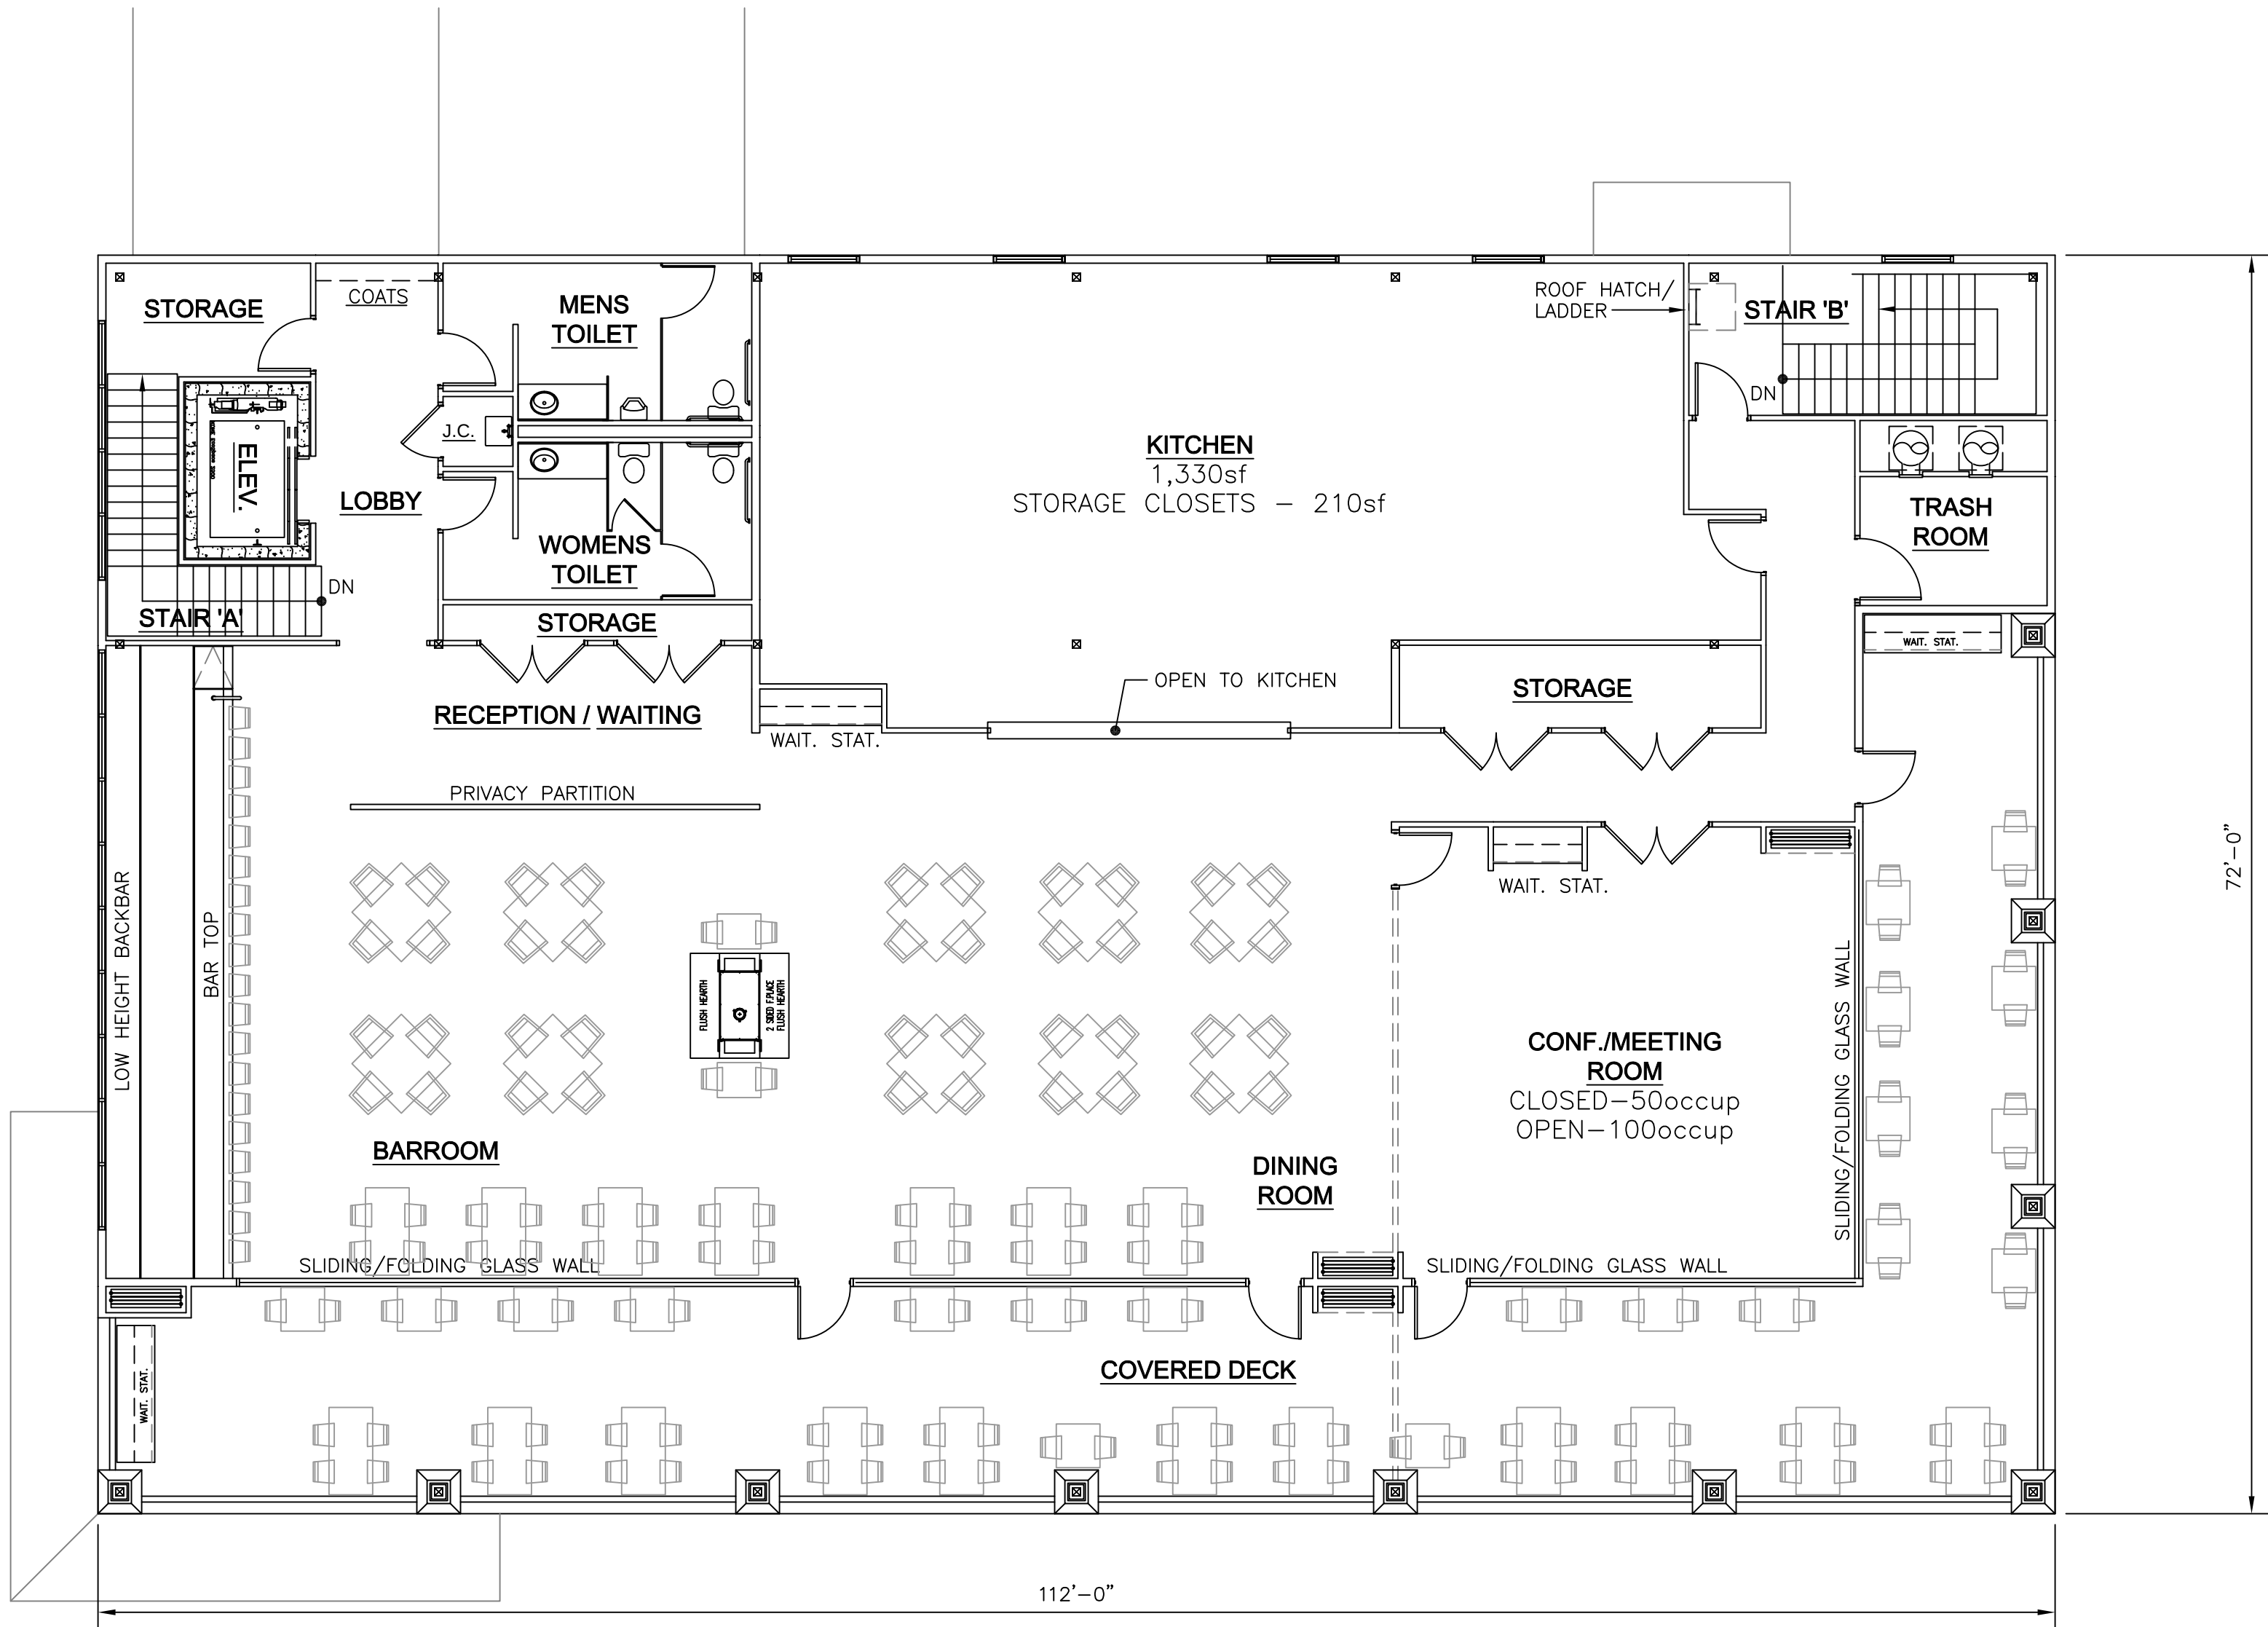

SECOND FLOOR PLAN

SCALE: 1/8"=1'-0"


SCHEME 'B'

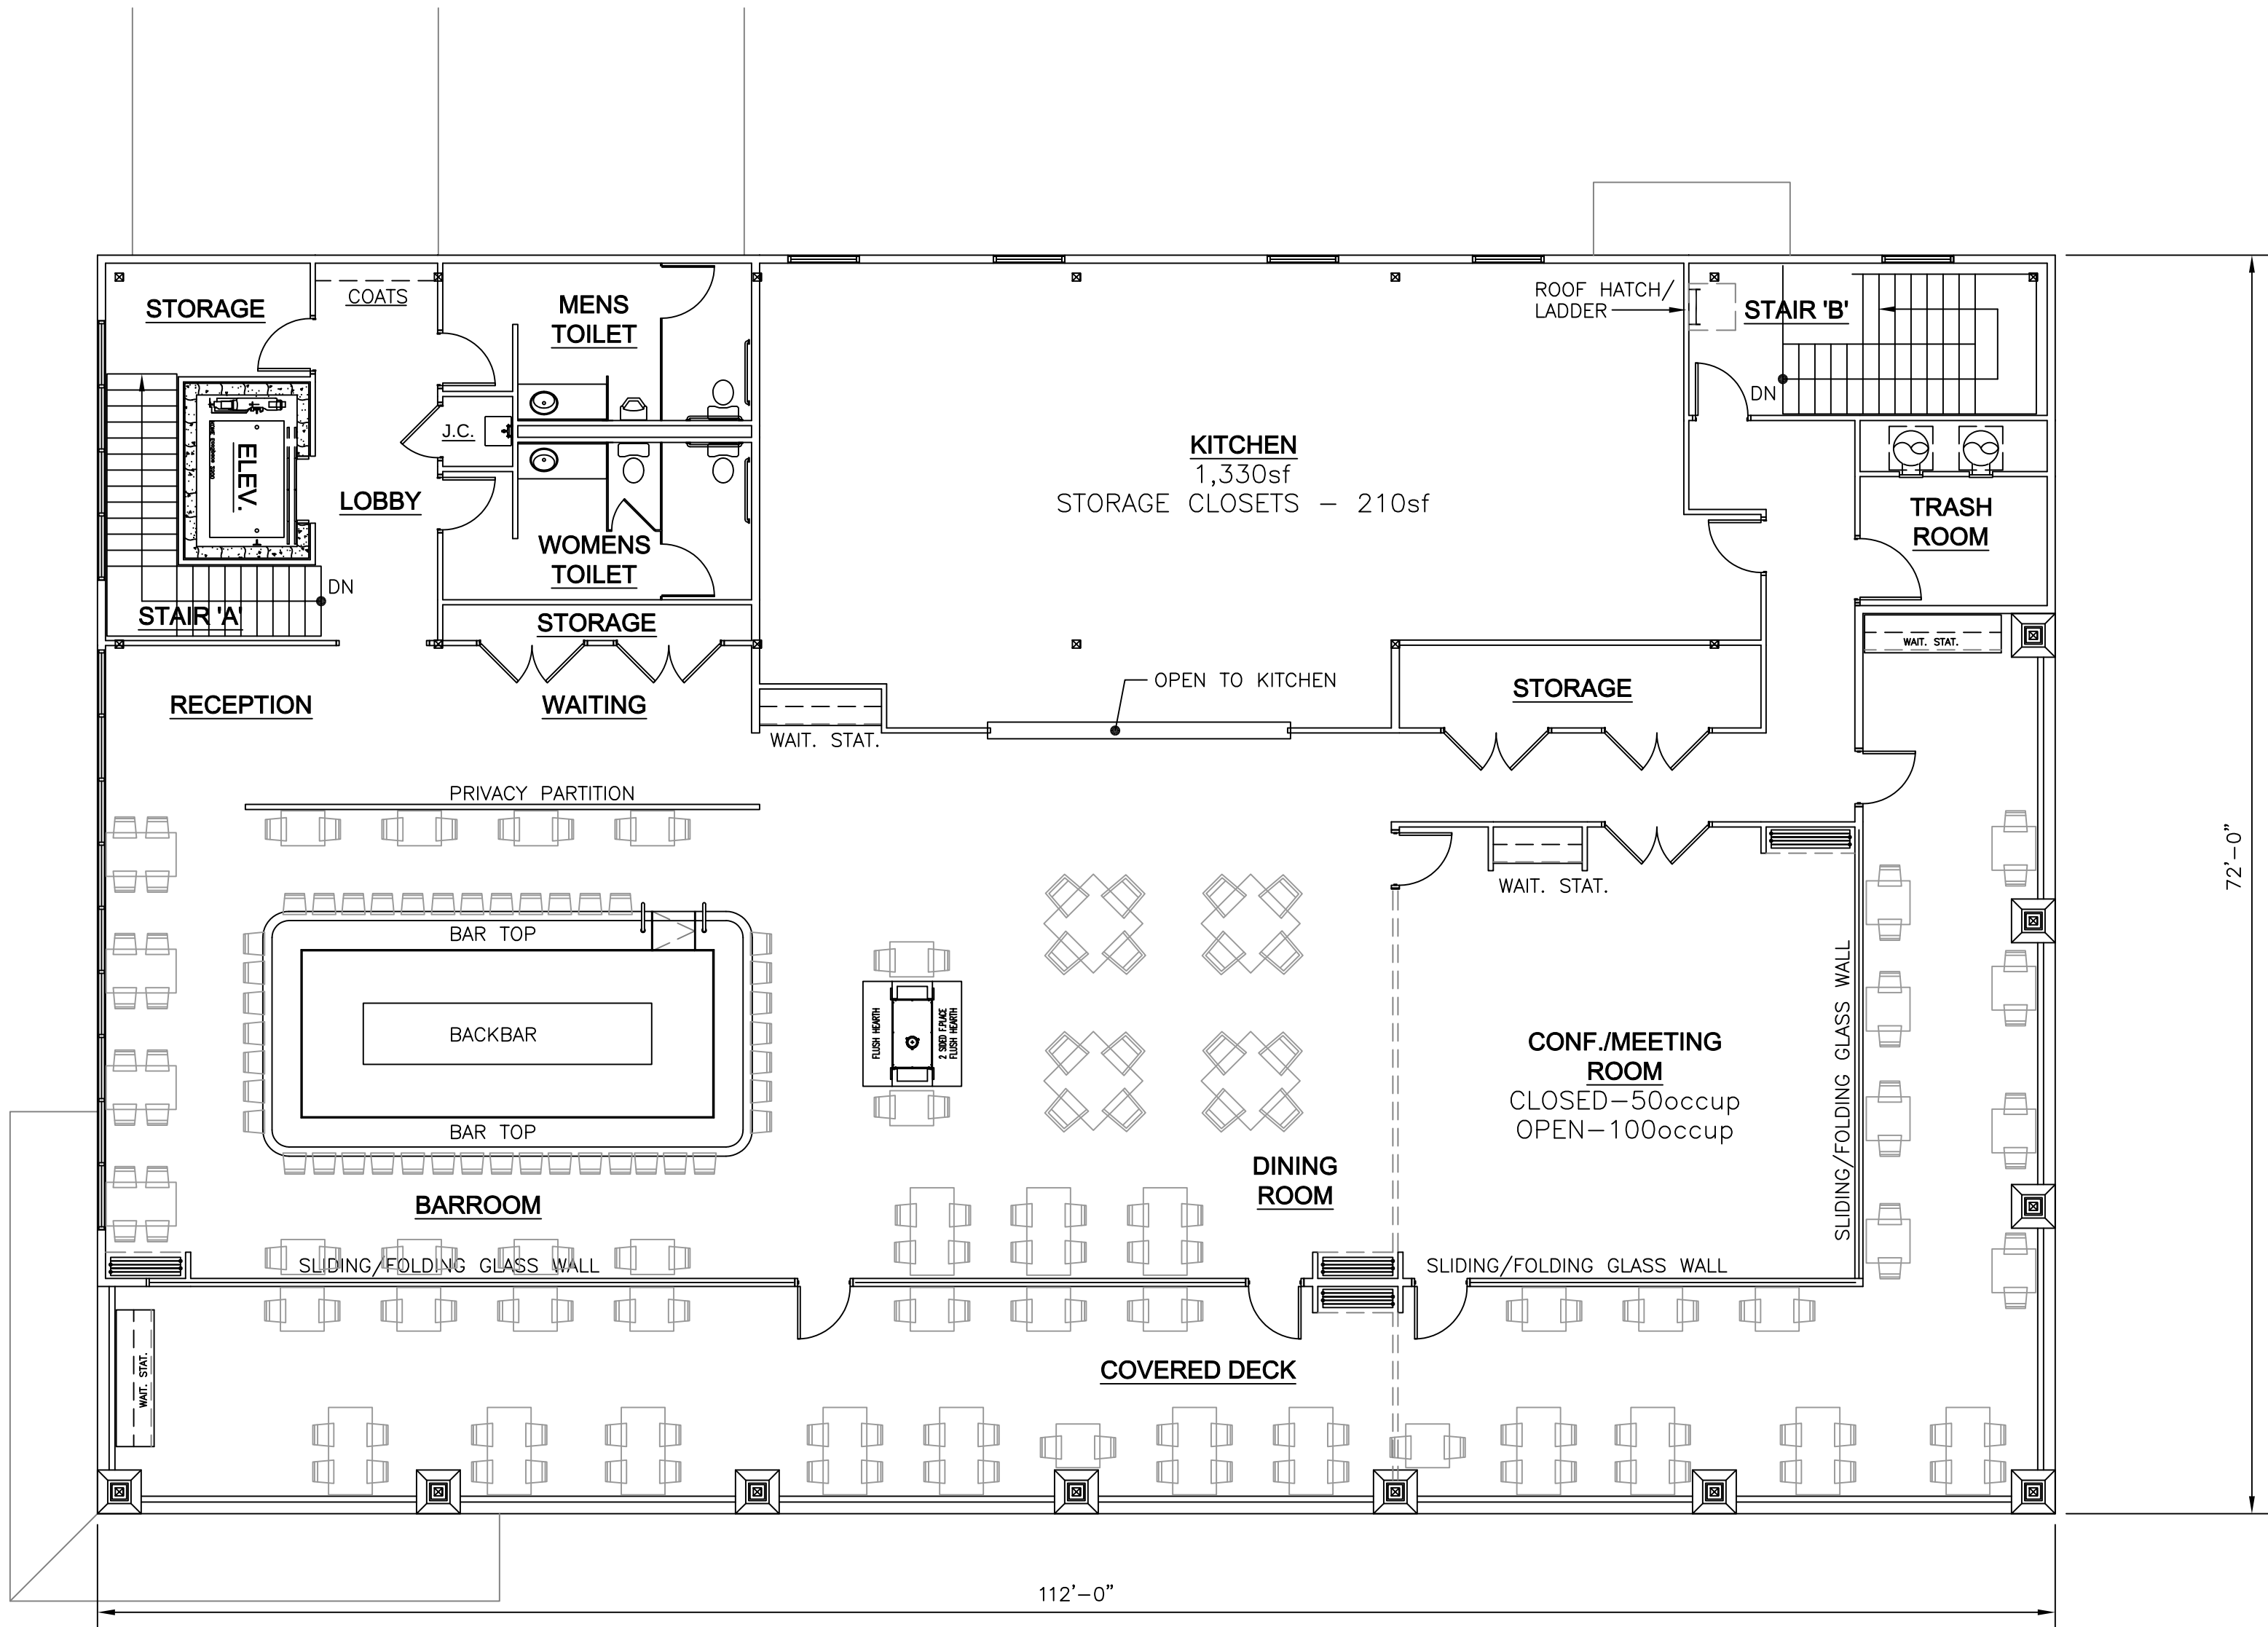

SECOND FLOOR PLAN

SCALE: 1/8"=1'-0"

SCHEME 'A'

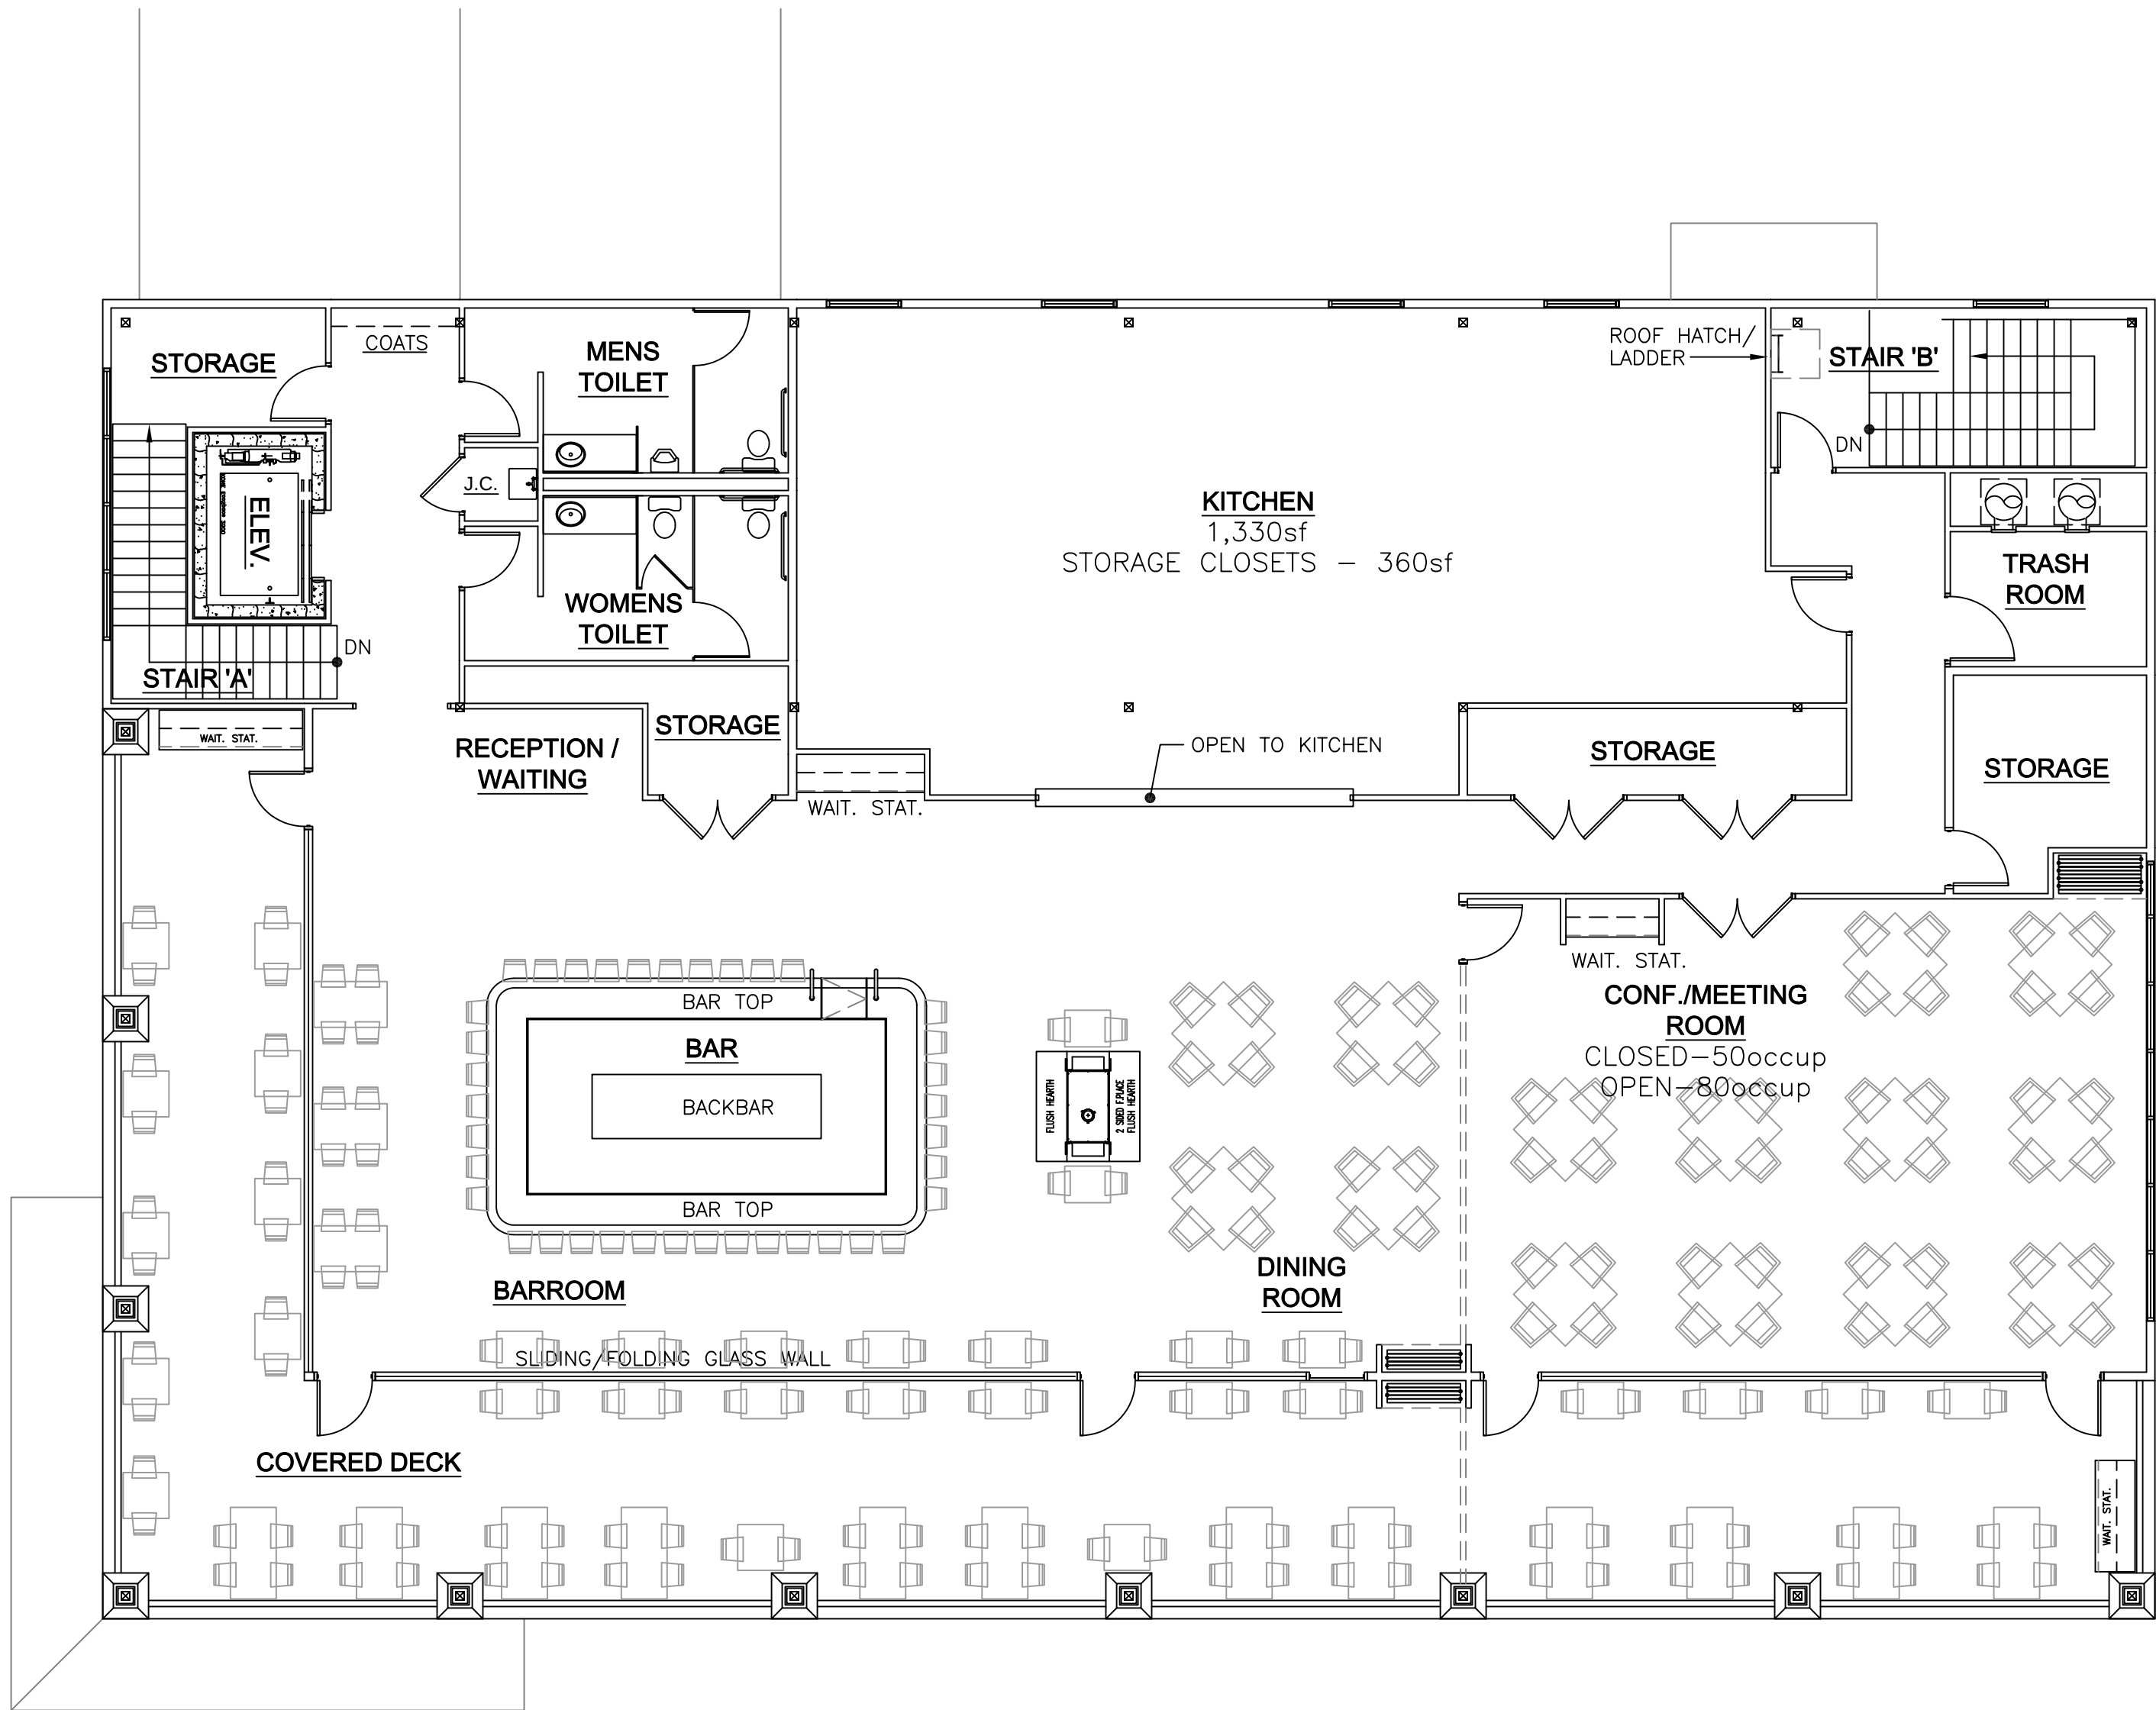

SECOND FLOOR PLAN

SCALE: 1/8"=1'-0"

SCHEME 'C'