


**LEASED**

**LEASED**  
11,347 SF

**Second Floor Plan**

scale: N.T.S.

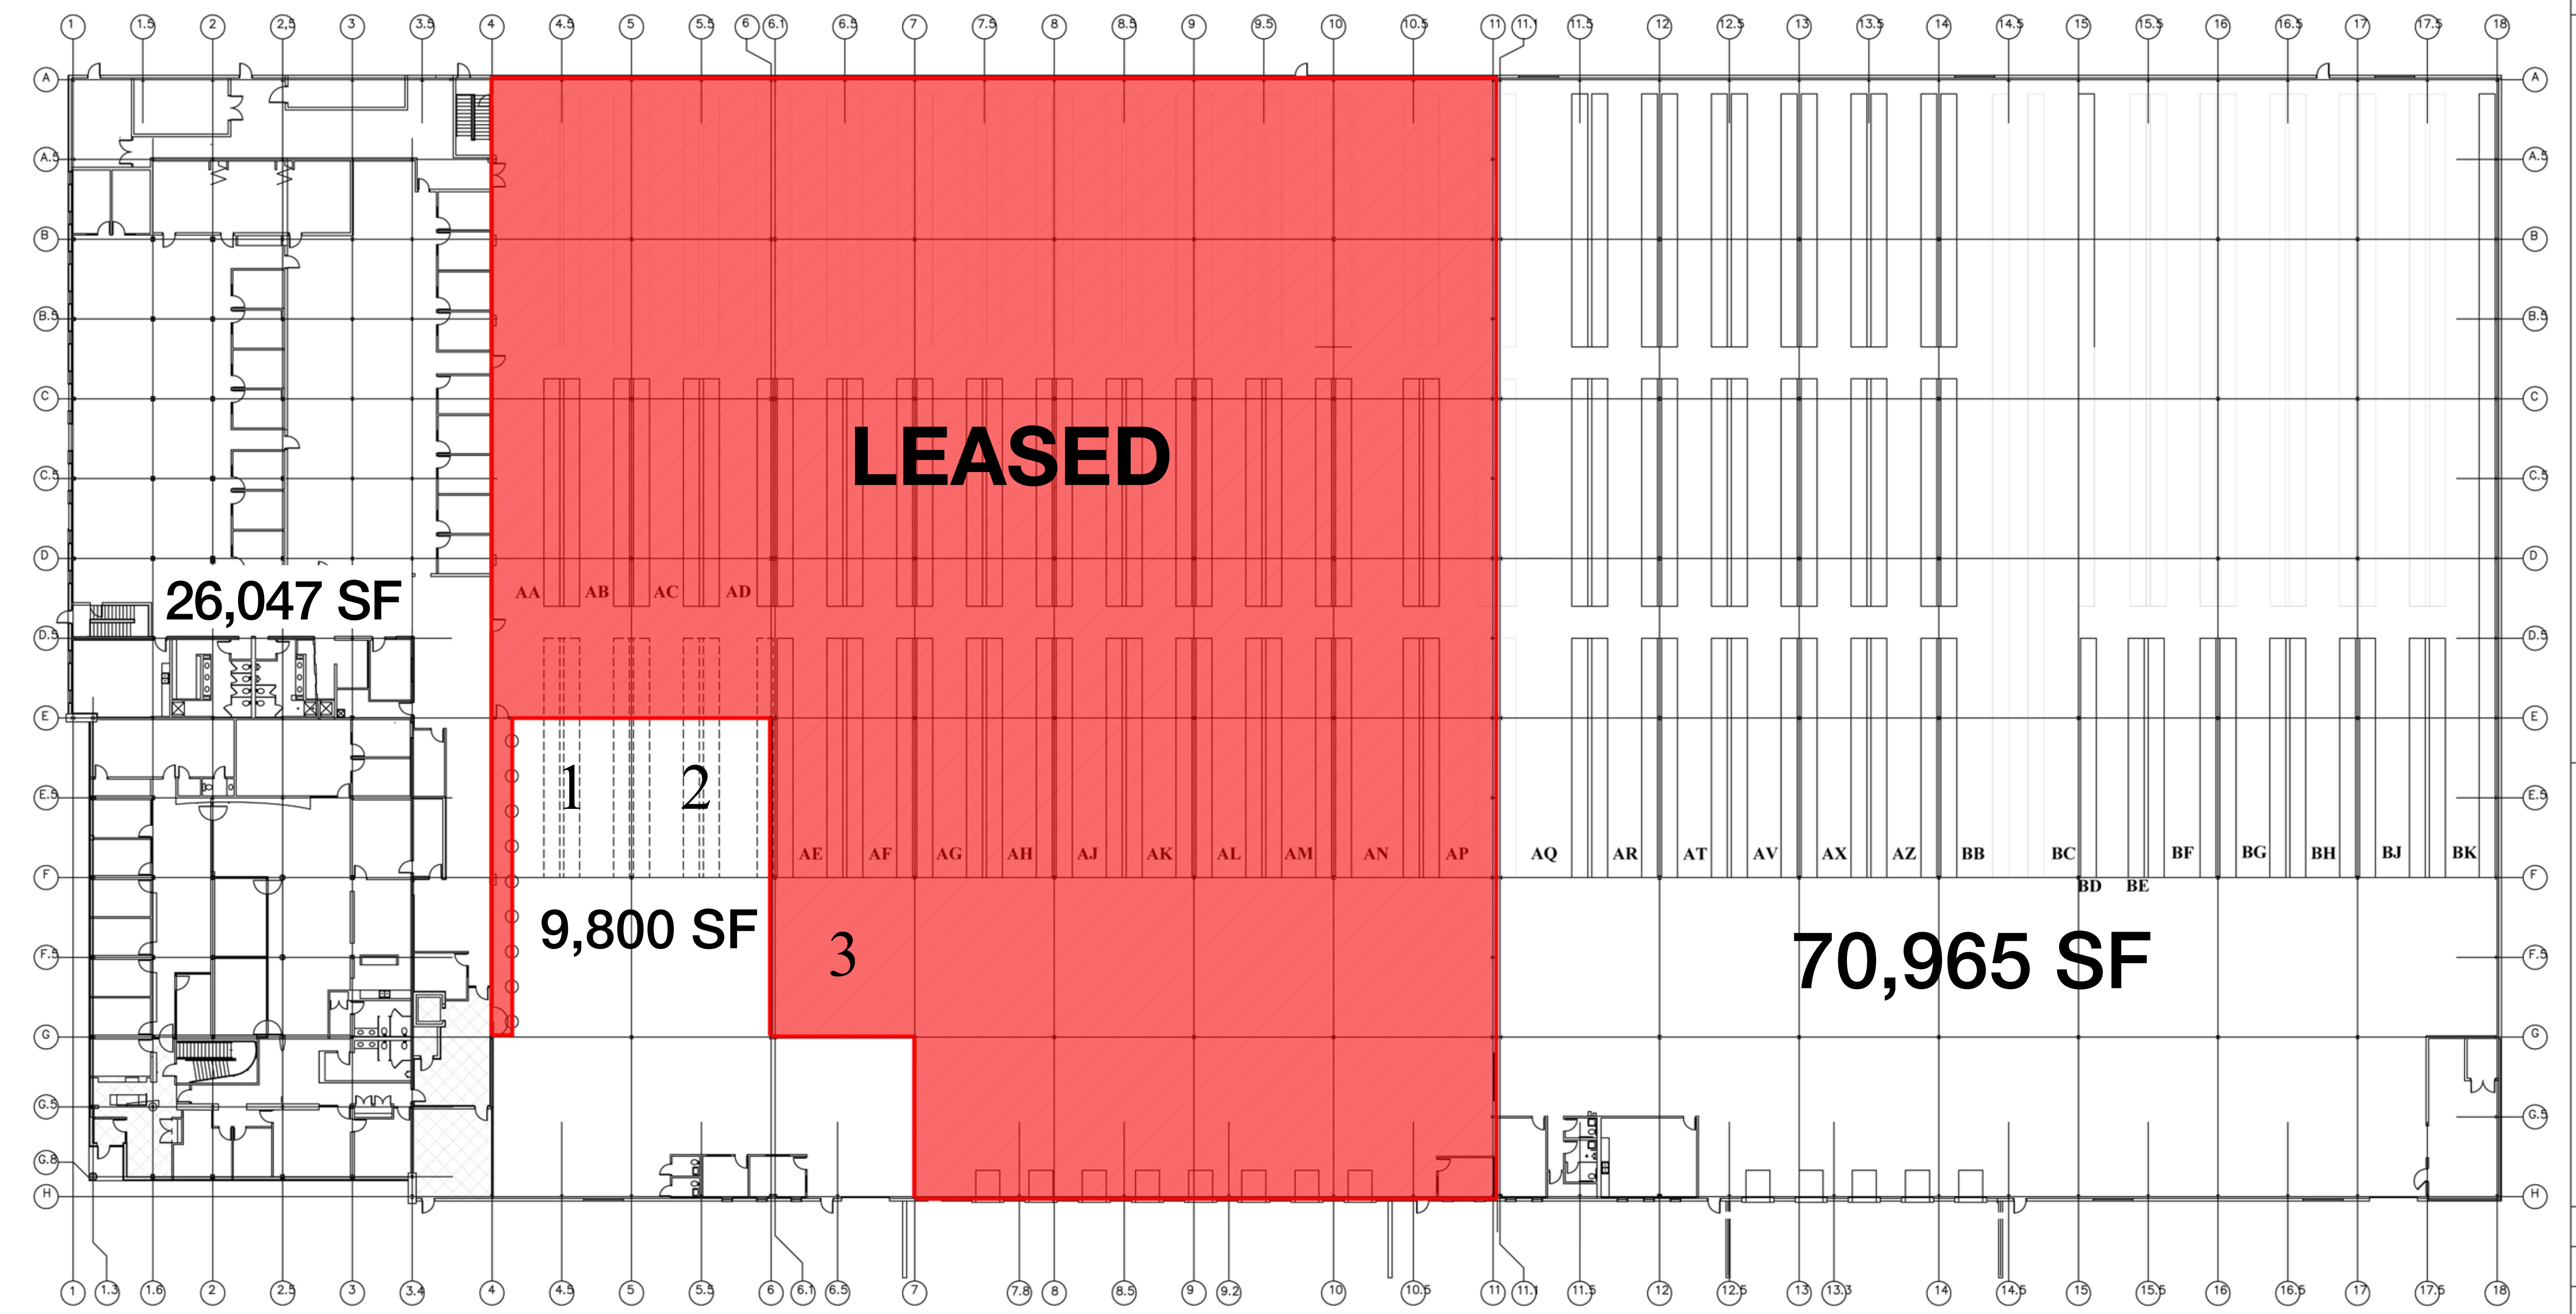

**LEASED**

26,047 SF

1  
2  
3  
9,800 SF

70,965 SF

**Ground Floor Plan**

scale: N.T.S.

DRAWN BY: DP
CHECKED BY: DP
SCALE: 1"=20'-0"
DATE: 2024-08-19
DRAWING NO. SIP-1