

DESIGN NOTES:

This is to certify that the following project has been designed in accordance with the 2018 IBC

for the following loads and deflections:

COMMON DATA:

Building Code = 2018 IBC
Building Occupancy = II – Normal
Wind Speed, Vult = 106.00 mph
Wind Speed, Vasd = 82.11 mph
Ground Snow, Pg = 5.0000 psf
Roof Snow, Pf = 3.5000 psf
Importance = 1.0000

Seismic
Design Category = A
Importance = 1.0000
Site Class = d
Analysis Procedure = Equivalent Lateral Force

PROJECT DIMENSIONS					
PROJECT:	WIDTH (ft)	LENGTH (ft)	HEIGHT (ft)	PITCH	POROSITY & Cpi
A	68	62	21	2.0:12	
B	80	175	24	2.0:12	

PROJECT LOADING (Building Specific)					
PROJECT:	DEAD (psf)	LIVE (psf)	Coll. (psf)	SNOW (psf)	SNOW DRIFT
A	2.000	20.00	0.5	3.5000	47.36 psf and 12.93 ft
B	2.000	20.00	0.5	3.5000	

SEISMIC VALUES											
PROJECT	Ss	S1	Sds	Sd1	Cs (long.)	Cs (trans)	Long. SFRS	Trans. SFRS	R_long	R_trans	
A	0.1129	0.0318	0.1195	0.0496	0.04	0.04	OSMF	OSCBF	3	3	
B	0.1129	0.0318	0.1195	0.0496	0.04	0.04	OSMF	OSMF	3	3	



430 US Hwy 180 West Seminole, TX 79360
(432) 758-9900 (432) 758-9903 (fax)

Drawing Status:

☐

FOR APPROVAL:

THESE DRAWINGS, BY DEFINITION, ARE NOT FINAL, AND ARE FOR CONCEPTUAL USE ONLY. THEIR PURPOSE IS TO CONFIRM PROPER INTERPRETATION OF PROJECT DOCUMENTS. ONLY DRAWINGS ISSUED "FOR CONSTRUCTION" CAN BE CONSIDERED COMPLETE.

☐

FOR PERMIT:

THESE DRAWINGS ARE FOR PERMIT USE ONLY, AND AS SUCH, PIECE MARKS MAY NOT BE IDENTIFIED. ONLY DRAWINGS LABELED "FOR CONSTRUCTION" CAN BE CONSIDERED COMPLETE.

☒

FOR CONSTRUCTION:

FINAL DRAWINGS.

DRAWING INDEX	
PAGE ID	DESCRIPTION
C1 of 2	Drawing Cover
C2 of 2	General Notes
A1 – A5	Anchor Bolt Plan/Details
E1 – E2	Roof Framing/Sheeting
E3 – E6	Endwall Framing/Sheeting
E7 – E11	Sidewall Framing/Sheeting
E12 – E22	Rigid Frame Drawings
E23 – E23	Partition Walls
E24 – E31	Crane Drawings
E32 – E34	Mezzanine Drawings
---	Jack Beams
E35 – E38	Wall/Roof Insulation
E39 – E39	Wall/Roof Liner Panels
E40 – E53	Wind Brace
E54 – E55	Details

BUILDING COLORS	
ROOF	Polar White
WALL	Desert Sand
EAVE	Dark Bronze
RAKE	Dark Bronze
JAMB	Dark Bronze
CORNER	Dark Bronze
BASE	Dark Bronze
GUTTER	--

PANELS/INSULATION	
Roof Panels:	PBR
Roof Insulation: VR	Thick. 3 in.
Wall Panels:	PBR
Wall Insulation: VR	Thick. 3 in.

DEFLECTION LIMITS	
EW COLUMN	H/180
EW RAFTER	L/180
GIRT (live)	L/90
PURLIN (live)	L/180
PANEL (live)	L/60
FRAME COLUMN	H/60
FRAME RAFTER	L/180

ADDITIONAL NOTES:

SALES PERSON: BOBBY NEUFELD


△		
△		
△		
△		
△		
REV.	DATE	REVISION

PURCHASER:


PROJECT: SHARP OILFIELD SERVICES

JOB NUMBER: PB50554

JOB ADDRESS: ODESSA TEXAS 79763

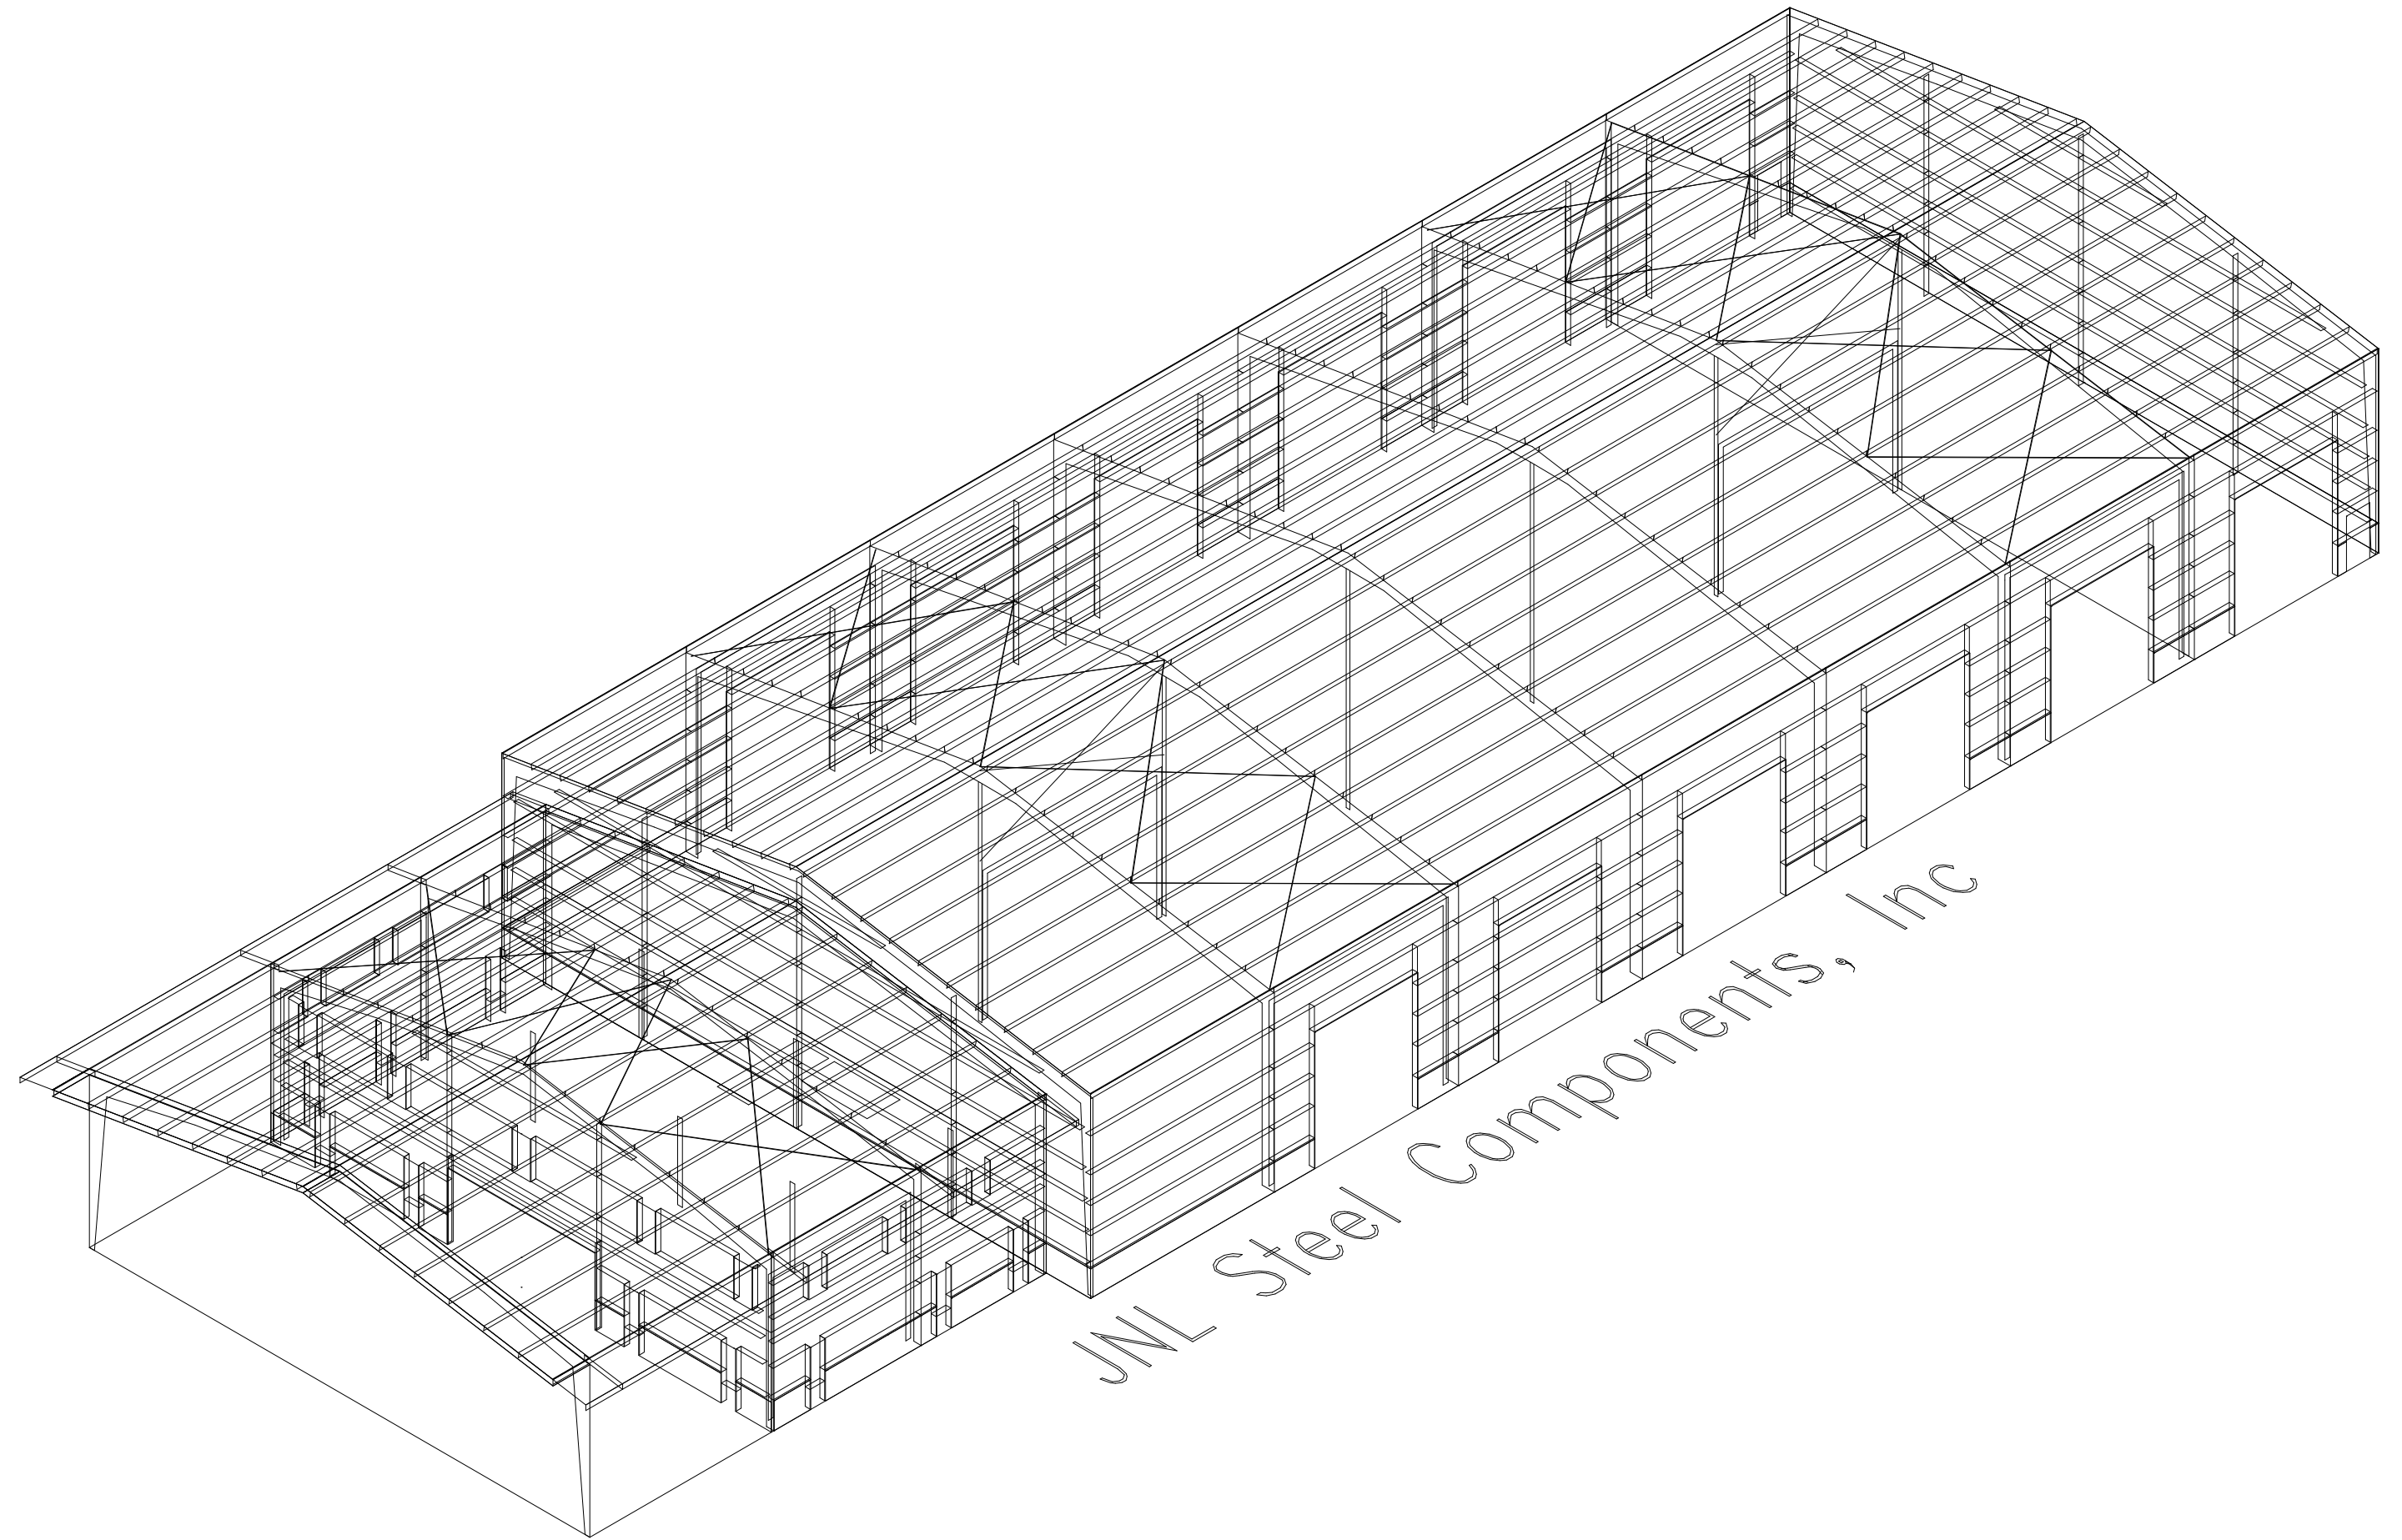

JNL Steel Components, Inc

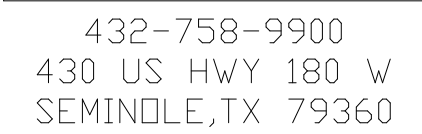

PROJECT
PB50554

SHARP OILFIELD SERVICES
ODESSA TEXAS 79763


SHEET NAME/TITLE
ANCHOR BOLT PLAN

















DRAWN BY	DATE
BN	4/19/23

CHECKED BY	DATE
BN	4/19/23

APPROVED BY	DATE
	4/19/23

SHEET NO.	REV.	SCALE
E1 of 45 --		NTS

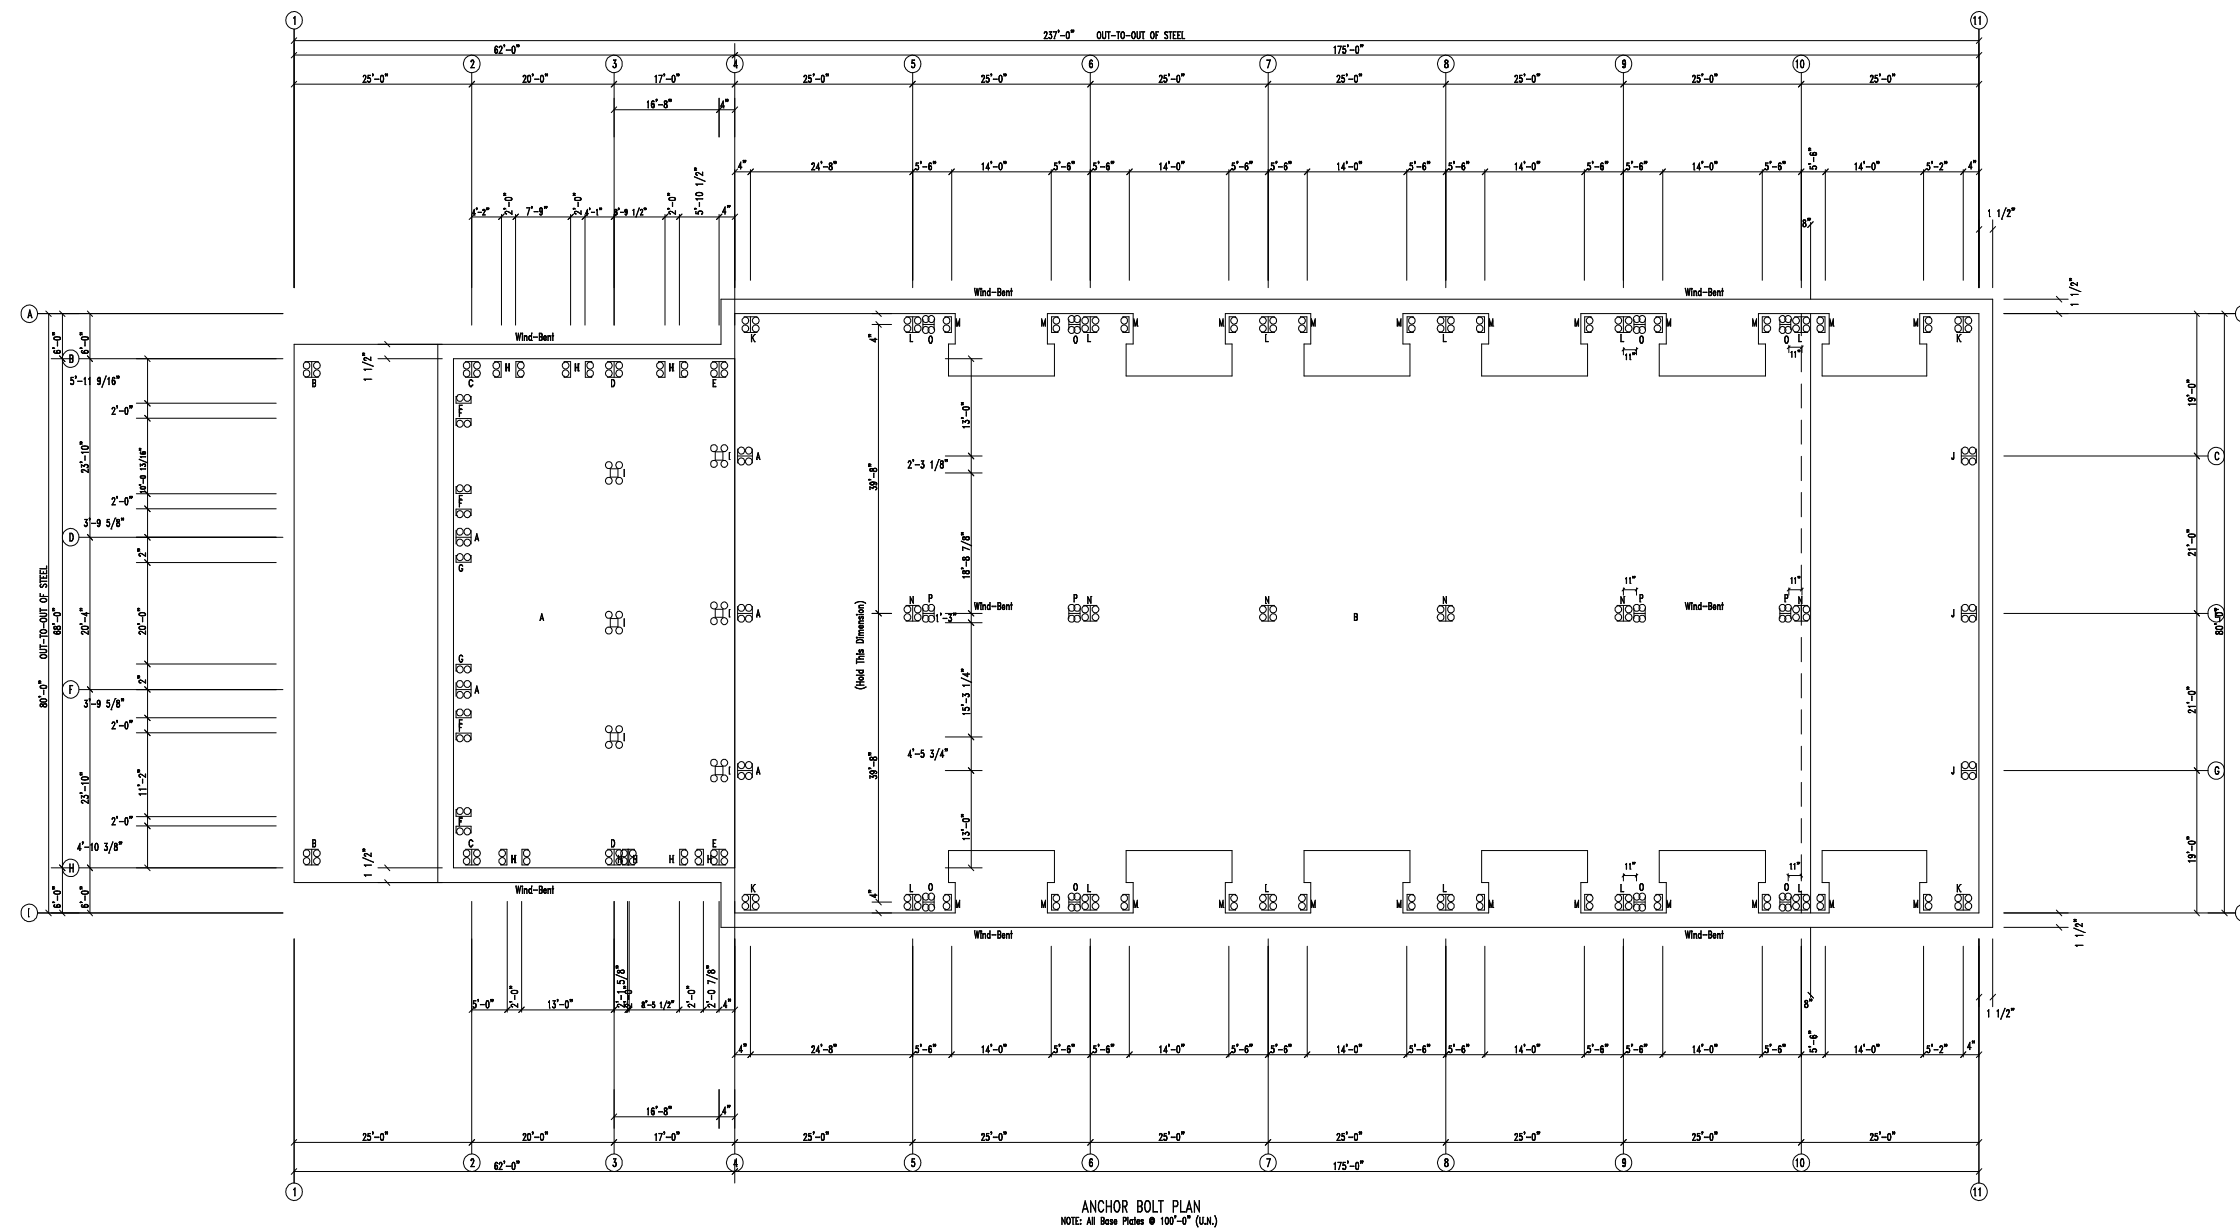[illegible]

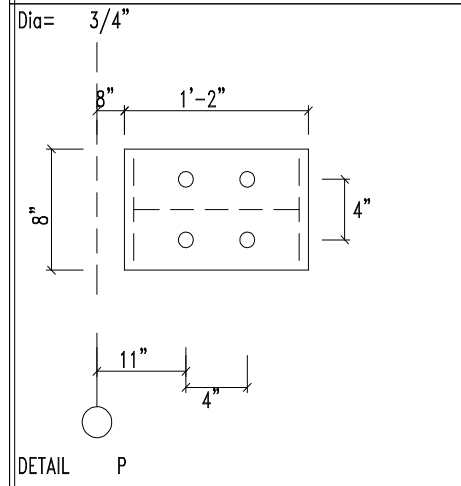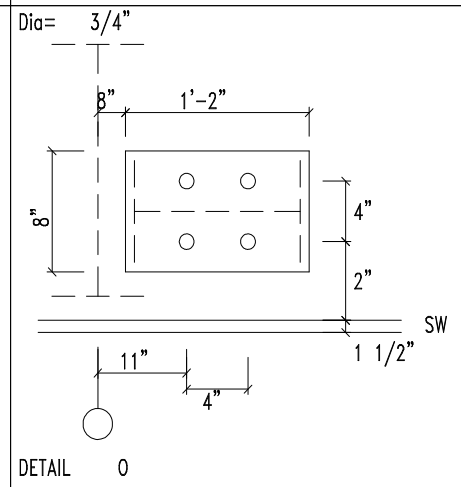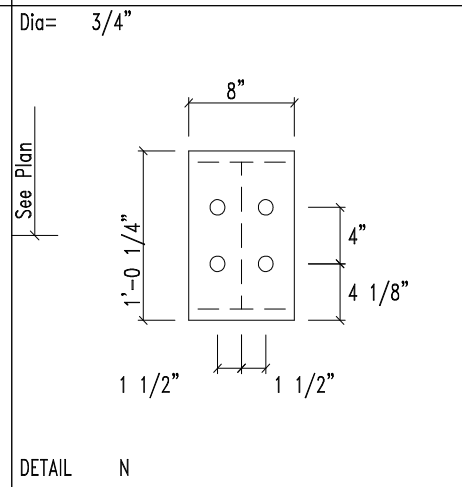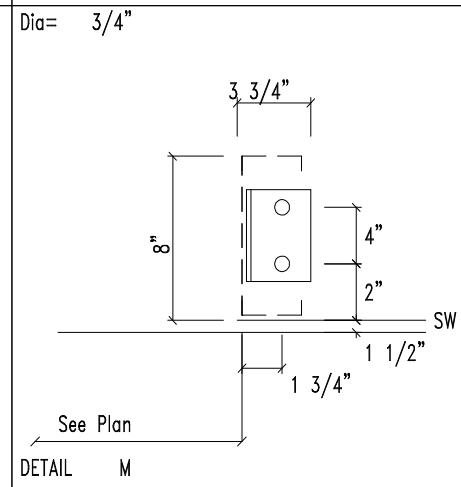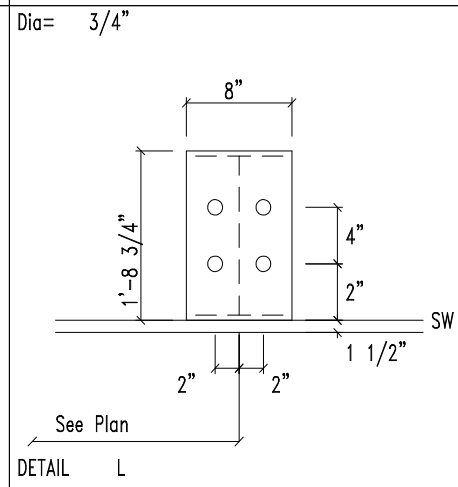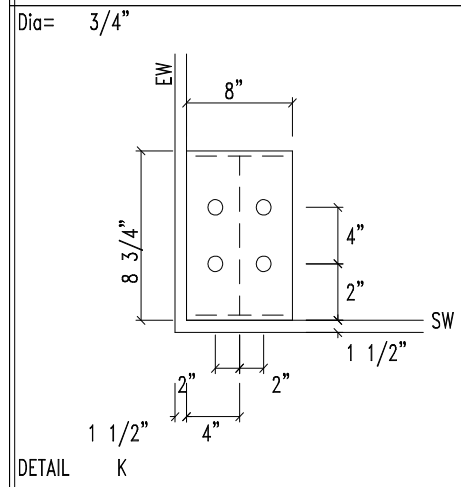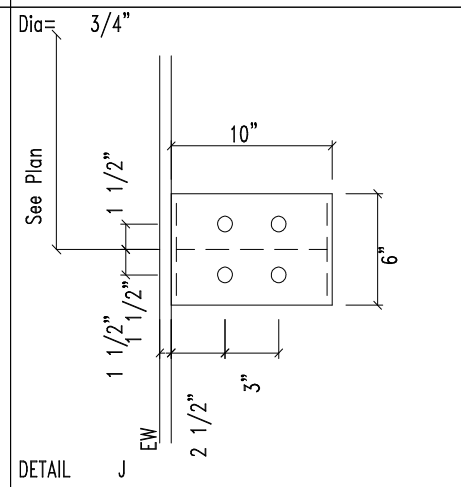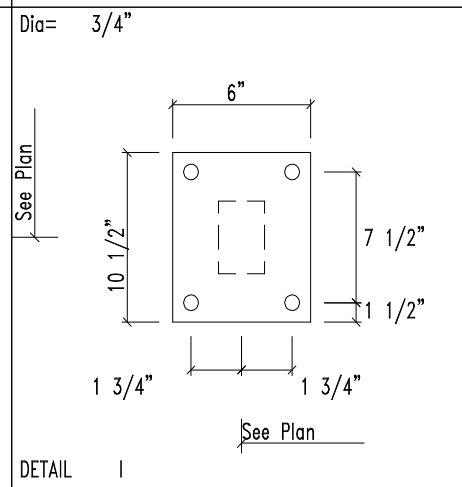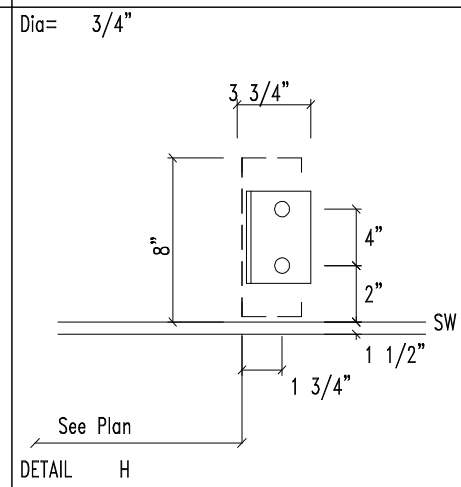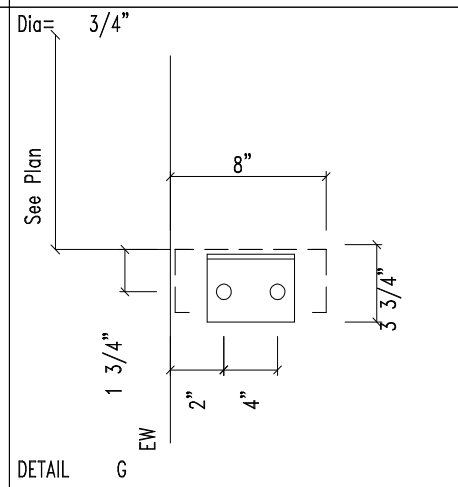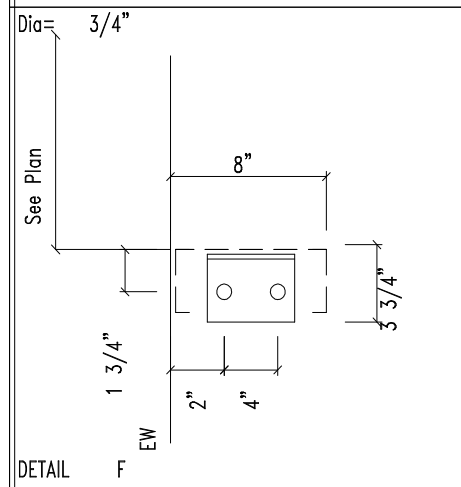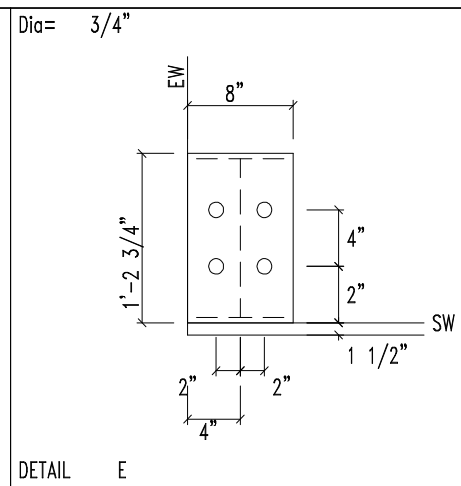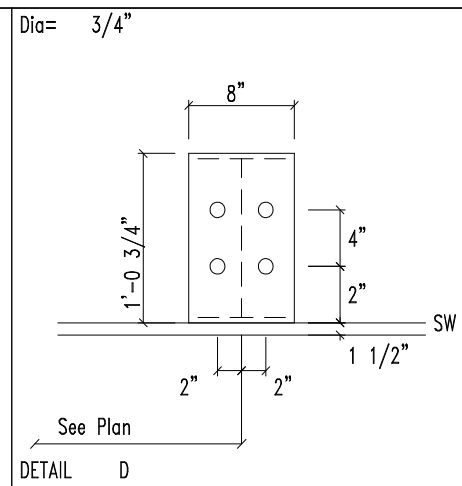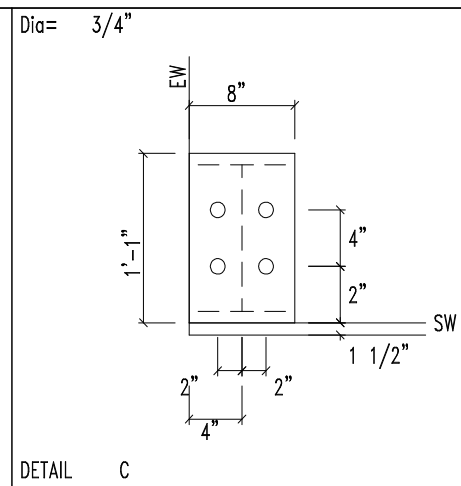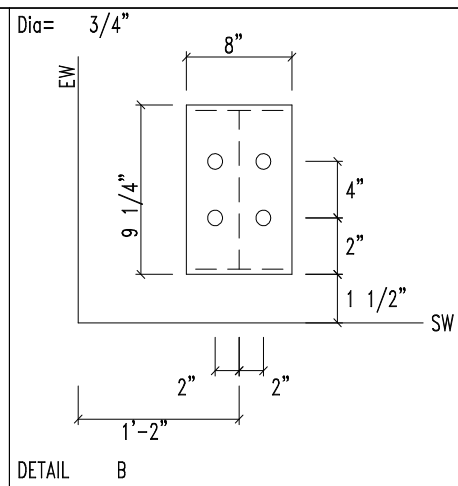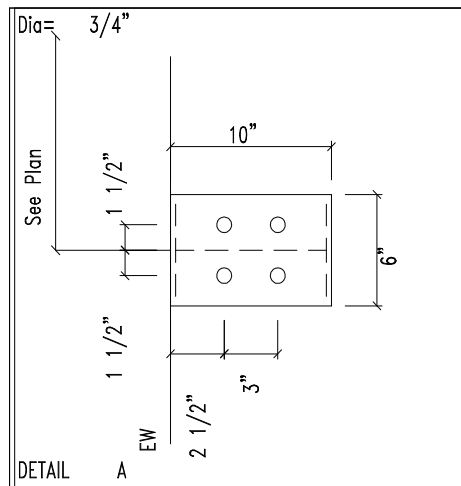

432-758-9900
430 US HWY 180 W
SEMINOLE, TX 79360

CUSTOMER INFO

PROJECT
PB50554

SHARP OILFIELD SERVICES
ODESSA TEXAS 79763

SHEET NAME/TITLE
ANCHOR BOLT DETAILS

DRAWN BY BN	DATE 5/23/23
----------------	-----------------

CHECKED BY	DATE
BN	5/23/23

APPROVED BY	DATE
	5/23/23

SHEET NO.	REV.	SCALE
A2 of 5	--	NTS

[illegible]


ENDWALL COLUMN:		MAXIMUM REACTIONS			
Frm Line	Col Line	Column Reactions (k)			
		Load Id	Hmax H	V Vmax	Load Id
4	C	38	3.0	0.2	39
		40	2.2	0.4	
4	E	38	3.6	0.1	39
		40	2.7	0.5	
4	G	38	3.0	0.2	39
		41	2.2	0.4	
11	G	38	3.0	0.2	39
		41	2.2	0.4	
11	E	38	3.6	0.3	39
		41	2.7	0.5	
11	C	38	3.0	0.2	39
		41	2.2	0.4	

NOTES FOR REACTIONS

1. All loading conditions are corresponding H or V or
2. Positive reactions are as opposed directions.
3. Bracing reactions are in from the braced bay. The
4. Ruffling reactions are base

Width (ft)	
Length (ft)	
Eave Height (ft)	
Roof Slope (rise/12)	
Dead Load (psf)	
Collateral Load (psf)	
Roof Live Load (psf)	
Wind Live Load (psf)	
Snow Load (psf)	
Wind Speed (mph)	
Wind Code	
Exposure	
Closure	
Importance Wind	
Importance Seismic	
Seismic Zone	
Seismic Coeff (for S _s)	

37 Dead+0.75Snow+0.5Wind_Right+0.75Silde_Snow+0.75FCRAKEAA
38 0.6Dead+0.6Wind_Right+0.6Wind_Suction
39 0.6Dead+0.6Wind_Pressure+0.6Wind_Long2L
40 Dead+Collateral+0.45Wind_Right2+0.45Wind_Suction+0.75E1UNB_SL
41 Dead+Collateral+0.45Wind_Right2+0.45Wind_Suction+0.75E2UNB_SL

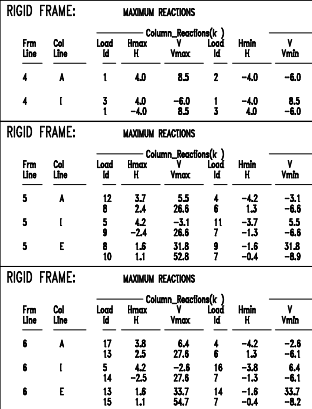
[illegible]

Frm Line	Col Line	MAXIMUM REACTIONS					
		Load Id	Column H	Reactions Vmax	Load Id	Column H	V Vmin
11	A	1	4.0	8.5	2	-4.0	-8.0
11	I	3	4.0	-6.0	1	-4.0	8.5
		1	-4.0	8.5	3	4.0	-8.0

ANCHOR BOLT SUMMARY				
Qty	Locate	Dia (in)	Type	Proj (in)
○ 48	Jamb	3/4"	A307	2.50
○ 24	Endwall	3/4"	A307	2.50
○ 88	Frame	3/4"	A307	2.50
○ 48	WindCol	3/4"	A307	2.50

BUILDING BRACING REACTIONS									
Well Line		Col Line	± Reaction(s)				Panel Shear		Note
Line			Wind		Seismic		Wind	Seis	
			Horz	Vert	Horz	Vert			
L_W	4								(b)
F_SW	I	5.6	1.1	2.2	0.2	0.5			(c)
		9.10	1.1	2.2	0.2	0.5			(d)
R_W	11								(b)
B_SW	A	5.6	1.1	2.2	0.2	0.5			(c)
	E	9.10	1.1	2.2	0.2	0.5			(d)
INT	E	5.6	0.0	0.0	0.0	0.0			(b)
	E	9.10	0.0	5.0	0.0	0.9			(d)

(b) Wind brzd in bay, base above finish floor
(c) ± Bracing above wind brzd, base above finish floor
(d) Rigid frame at endwall

 

PROJECT
PB50554

ODESSA TEXAS 79763

SHEET NAME/TITLE
ANCHOR BOLT REACTIONS

DRAWN BY 3N DATE 5/23/23

CHECKED BY: BN DATE: 5/23/23

APPROVED BY _____ DATE 5/23/23

SHEET NO. REV. SCALE
A4 of 5 -- NTS

[illegible]


BUILDING BRACING REACTIONS									
Well Line		Col Line	± Reaction(s)				Panel Shear		Note
Line			Wind		Seismic		Wind	Seis	
			Horz	Vert	Horz	Vert			
L_W	4								(b)
F_SW	I	5.6	1.1	2.2	0.2	0.5			(c)
		9.10	1.1	2.2	0.2	0.5			(d)
R_W	11								(b)
R_SW	A	5.6	1.1	2.2	0.2	0.5			(c)
	E	9.10	1.1	2.2	0.2	0.5			(d)
INT	E	5.6	0.0	0.0	0.0	0.0			(b)
	E	9.10	0.0	5.0	0.0	0.9			(d)

(b) Wind brzd in bay, base above finish floor
(c) ± bracing above wind brzd, base above finish floor
(d) rigid frame at endwall


MAXIMUM REACTION

	Qty	Locate	Dia (in)	Type	Proj (in)
○	16	PC	3/4"	A307	2.50

Part Id	Orient	--Max(k) Dead Vert	Wind Horz
1	Trans.	0.4	3.0

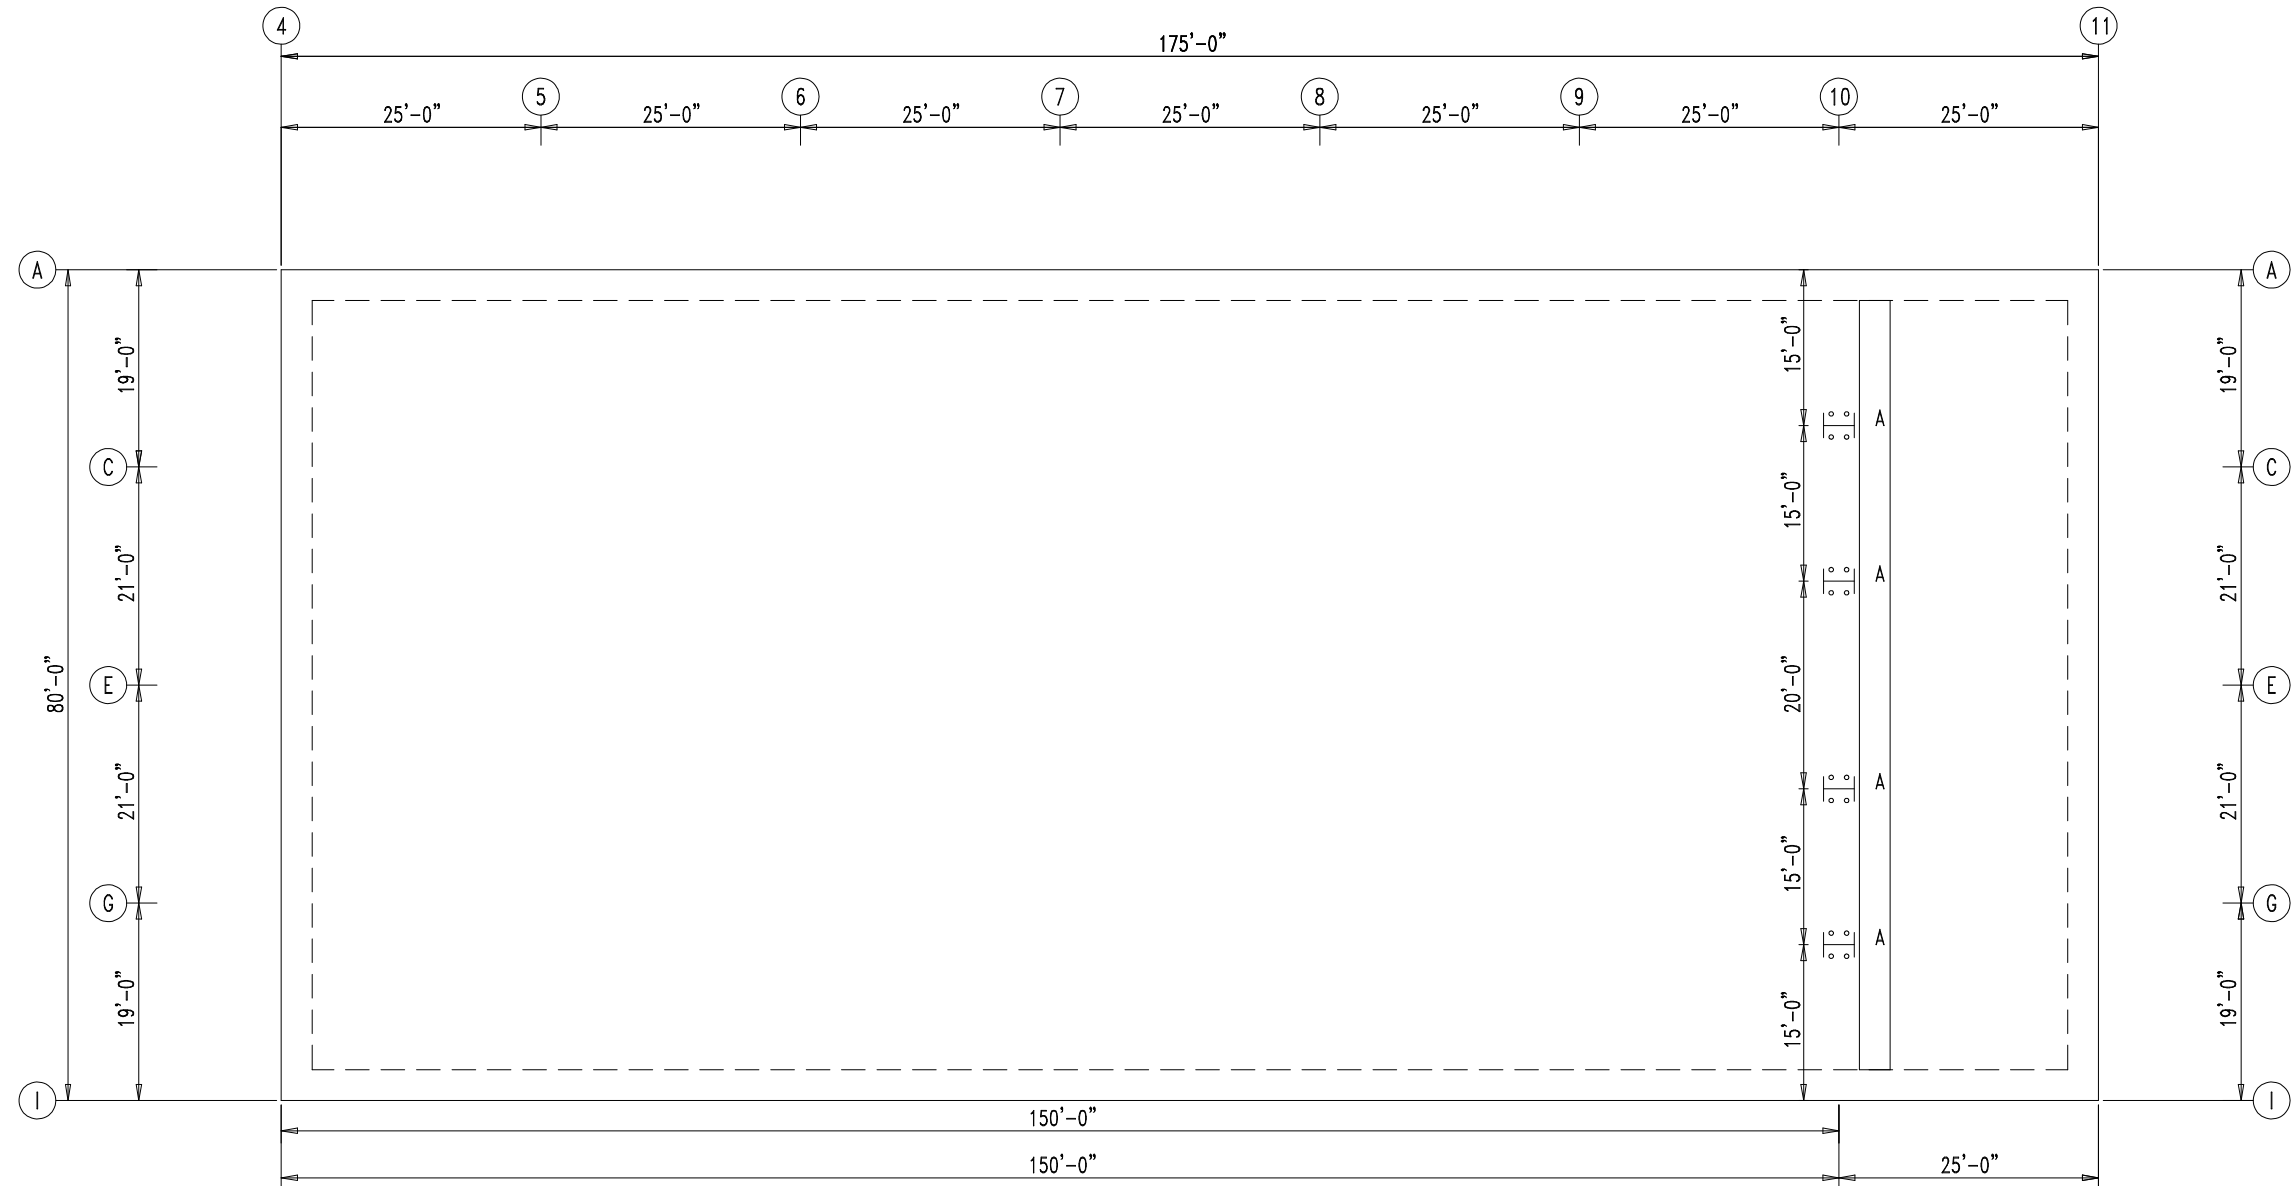

PARTITION WALL PLAN

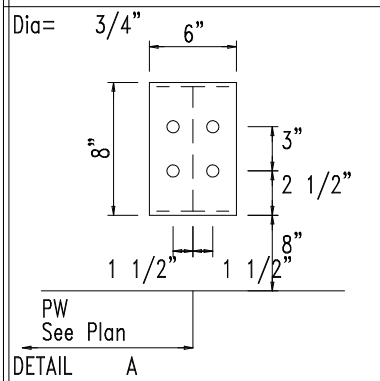

432-758-9900
430 US HWY 180 W
SEMINOLE, TX 79360

CUSTOMER INFO

PROJECT
PB50554

SHARP OILFIELD SERVICES
ODESSA TEXAS 79763

SHEET NAME/TITLE
KEY PLAN

DRAWN BY: 3N DATE: 4/19/23

CHECKED BY BN DATE 4/19/23

APPROVED BY _____ DATE 4/19/23

SHEET NO.	REV.	SCALE
A5 of 5	--	NTS

[illegible]

EXTENSION/CANOPY BOLTS				
ROOF PLAN				
MARK	QUAN	TYPE	DIA	LENGTH
EB-2	4	A325	3/4"	2 1/2"
EB-3	4	A325	3/4"	2 1/2"
EB-4	8	A325	3/4"	2 1/2"
EB-5	4	A325	3/4"	2 1/2"
EB-8	4	A325	3/4"	2 1/2"
EB-9	8	A325	3/4"	2 1/2"
EB-10	4	A325	3/4"	2 1/2"
EB-11	4	A325	3/4"	2 1/2"

TRIM TABLE		
ROOF PLAN		
◇ ID	MARK	LENGTH
1	PBR40	3'-0"
2	LEFT	6"
3	SG1R	22'-6"
4	SG1R	24'-6"
5	RIGHT	6"



432-758-9900
430 US HWY 180 W
SEMINOLE, TX 79360

CUSTOMER INFO

PROJECT
PB50554

SHARP OILFIELD SERVICES
ODESSA TEXAS 79763

SHEET NAME/TITLE
ROOF SHEETING


DRAWN BY
BN
DATE
5/23/23




CHECKED BY
BN
DATE
5/23/23

APPROVED BY
.
DATE
5/23/23

SHEET NO. REV. SCALE
E2 of 55-- NTS

REVISIONS			
NO.	NOTES	BY	DATE
--	--	--	00-00-00

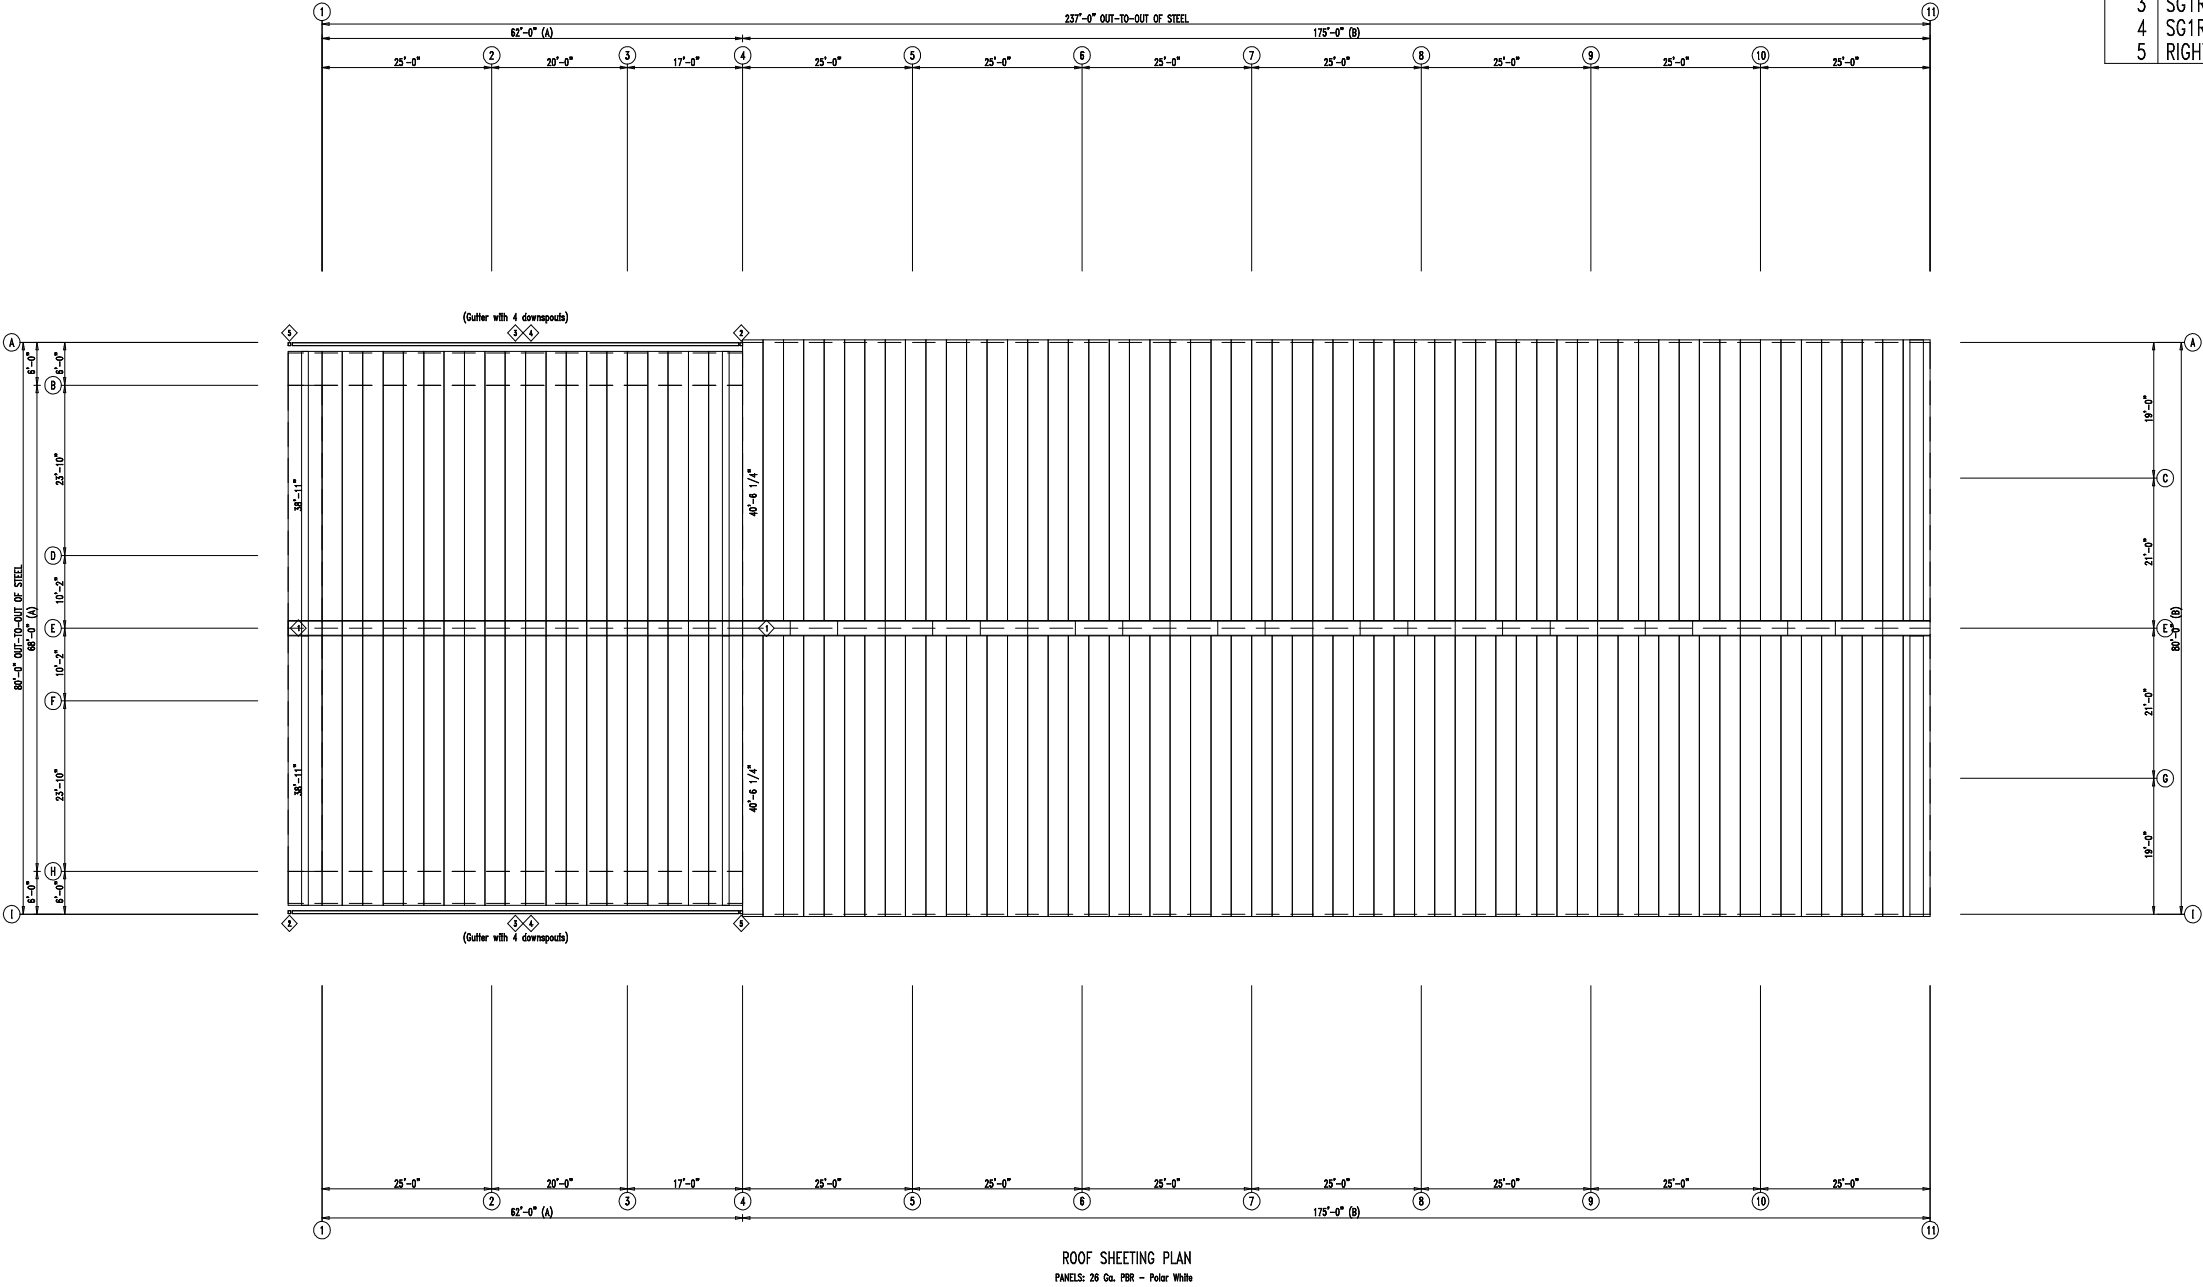

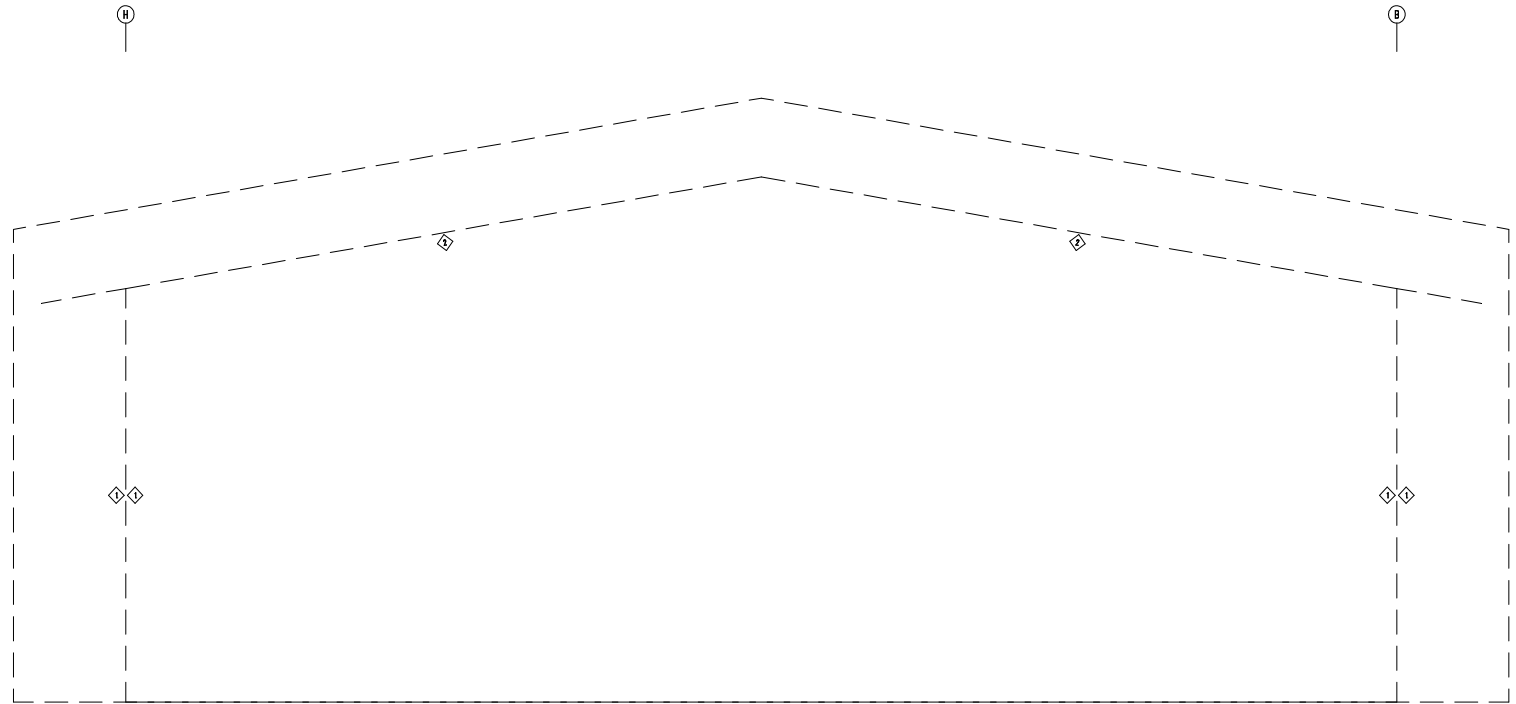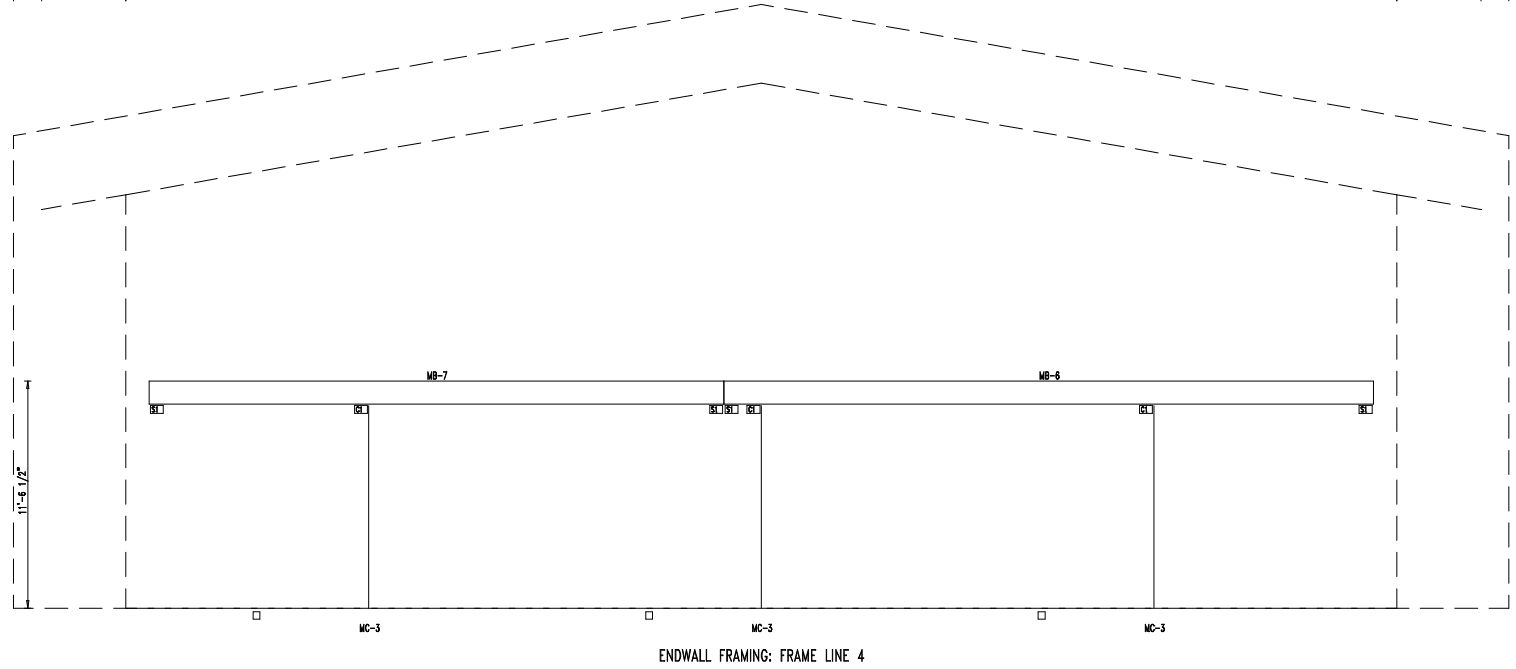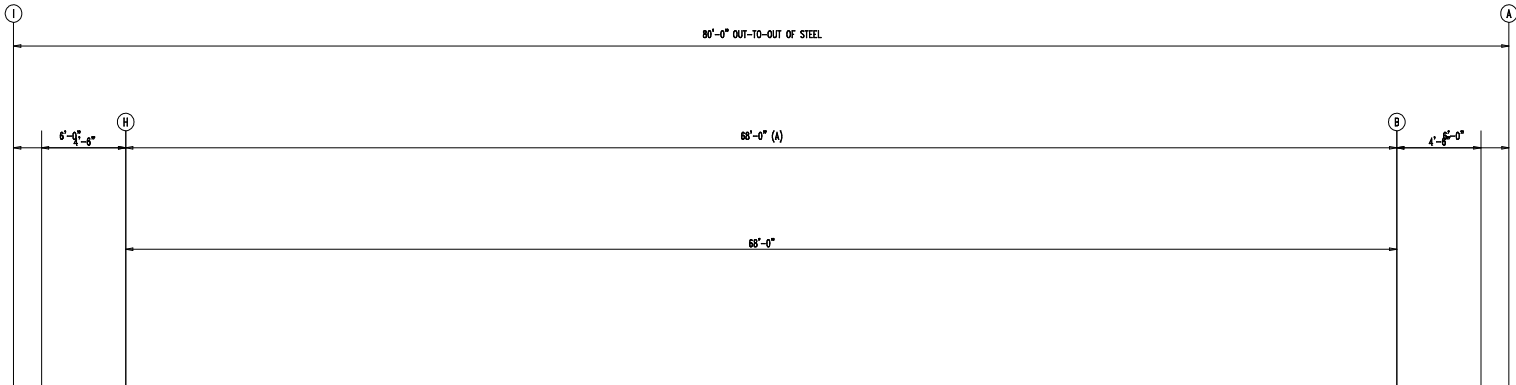

SUPPORT BEAM BOLT TABLE				
FRAME LINE 4				
ID	QUAN	TYPE	DIA	LENGTH
S1	6	A325	3/4"	2 1/2"

COLUMN BOLT TABLE				
FRAME LINE 4				
ID	QUAN	TYPE	DIA	LENGTH
C1	4	A325	3/4"	2 1/2"

MEMBER TABLE		
FRAME LINE 4		
MARK	PART	LENGTH
MB-6	W1464020	34'-9"
MB-7	W1464020	30'-9"
MC-3	T035035D	10'-4 1/2"

TRIM TABLE		
FRAME LINE 4		
ID	MARK	LENGTH
1	ICR	21'-0"
2	SWTR	18'-6"



432-758-9900
430 US HWY 180 W
SEMINOLE, TX 79360

CUSTOMER INFO

PROJECT
PB50554

SHARP OILFIELD SERVICES
ODESSA TEXAS 79763

SHEET NAME/TITLE
ENDWALL FRAMING

DRAWN BY
BN
DATE
5/23/23

CHECKED BY
BN
DATE
5/23/23

APPROVED BY
DATE
5/23/23

SHEET NO.
E4 of 55--
REV.
--
SCALE
NTS

REVISIONS			
NO.	NOTES	BY	DATE
--	--	--	00-00-00



PANELS: 26 Ga. PBR - Desert Sand
[A] PANELS: 26 Ga. PBR - Dark Bronze
[A] PANELS: 26 Ga. PBR - Desert Sand




MEMBER TABLE		
FRAME LINE 11		
MARK	PART	LENGTH
EC-100	W1064030	24'-10 5/8"
EC-101	W1064030	28'-2 1/2"
G-100	8X25Z14	17'-9 1/2"
G-101	8X25Z14	17'-7 7/16"
G-102	8X25Z14	17'-5 1/2"
G-103	8X25Z14	17'-3 1/2"
G-104	8X25Z14	17'-0 7/8"
G-105	8X25Z14	10'-10 13/16"
G-106	8X25Z14	20'-4 1/2"
G-107	8X25Z14	10'-3 11/16"

TRIM TABLE		
FRAME LINE 11		
◇ ID	MARK	LENGTH
2	OCR	24'-6"
3	SRR	21'-0"
4	PBA	2'-0"

ANGLE TABLE		
FRAME LINE 11		
◇ ID	MARK	LENGTH
1	L4X2	20'-0"

CONNECTION PLATES FRAME LINE 11	
☐ ID	MARK/PART
1	b100
2	b101

 

CUSTOMER INFO

PROJECT
PB50554

SHARP OILFIELD SERVICES

ODESSA TEXAS 79763

SHEET NAME/TITLE
ENDWALL FRAMING

DRAWN BY BN DATE 5/23/23

CHECKED BY: JBN DATE: 5/23/23

APPROVED BY _____ DATE 5/23/23

SHEET NO.	REV.	SCALE
E6 of 55--		NTS

[illegible]

ENDWALL SHEETING & TRIM: FRAME LINE 11

PANELS: 26 Gα. PBR - Desert Sand

[A] PANELS: 26 Ga. PBR - Dark Bronze

Architectural drawing showing the Sidewall Framing for Frame Line H. The drawing includes dimensions and structural member labels.

Dimensions:

- Overall Width: 62'-0" OUT-TO-OUT OF STEEL
- Overall Height: 21'-0"
- Horizontal Segments: 5'-0", 25'-0", 20'-0", 17'-0"
- Vertical Segments: 4'-0", 4'-0", 2'-10", 2'-10 1/2", 3'-8 1/2", 5'-7", 11'-8 1/2"
- Bottom Horizontal Segments: 2'-4", 3'-0", 9'-9", 3'-0", 1'-11", 8'-2", 1'-6 1/2", 1'-6 1/2", 4'-3 1/2"


Structural Members and Labels:

- Top Members: E-10, E-1, E-2, E-3
- Internal Members: G-18, G-19, G-20, G-21, G-22, G-23, G-24, G-25, G-26, G-27, MB-8, MB-9
- Bottom Members: RF1-1, RF2-3, RF3-3, RF4-3
- Other Labels: WF-1, DS-1, DS-2, DS-3, DS-99, DS-100


Notes:

- Eave Extension
- 62'-0" OUT-TO-OUT OF STEEL

Frame Line H

 

CONNECTION PLATES	
FRAME LINE H	
☐ ID	MARK/PART
1	OC-3
2	DC-1
3	OC-1
4	OC-2

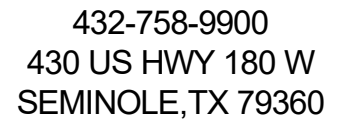

SHEET NO.	REV.	SCALE
PN	--	NTS

[illegible]

Architectural floor plan of a building with dimensions and room labels. The plan shows a rectangular layout with various rooms and corridors. Dimensions are provided in feet and inches (e.g., 21'-0", 62'-0" OUT-TO-OUT OF STEEL). Room labels include C-27, C-28, C-29, C-707, C

Technical drawing of a roof layout, likely a dormer or a section of a roof. The drawing shows a grid of panels defined by solid and dashed lines. Dimensions are provided for various sections:

- Vertical dimensions on the left: $3'-9"$, $3'-9"$, $3'-9"$, $3'-9"$, $3'-9"$, $3'-9"$, $3'-9"$, $3'-9"$, $3'-9"$, $3'-9"$.
- Horizontal dimensions at the top: $17'-6 \frac{1}{2}"$, $17'-6 \frac{1}{2}"$, $17'-6 \frac{1}{2}"$, $17'-6 \frac{1}{2}"$, $17'-6 \frac{1}{2}"$, $17'-6 \frac{1}{2}"$, $17'-6 \frac{1}{2}"$, $17'-6 \frac{1}{2}"$, $17'-6 \frac{1}{2}"$, $17'-6 \frac{1}{2}"$.
- Annotations include "Panel Start" at the bottom left and "Eave Extension" at the top center.
- Small diamond-shaped symbols are placed at various intersections and within panels.
- A dashed line runs horizontally across the middle of the drawing, and another dashed line runs vertically on the right side.

BOLT TABLE				
FRAME LINE B				
LOCATION	QUAN	TYPE	DIA	LENGTH
WF-1 - WF-3	8	A325	3/4"	2 1/2"
WF-1 - RF3-1	14	A325	5/8"	2"
WF-1 - RF2-1	14	A325	5/8"	2"


ID	QUAN	TYPE	DIA	LENGTH
P1	2	A325	1/2"	1 1/2"

MARK	PART	LENGTH
WF-1	W1464020	17'-10 1/2"
WF-3	W1264030	17'-7 3/8"
DJ-1	8X25C14	7'-2 7/8"
DJ-4	8X25C14	3'-11 1/2"
DS-1	8X25C14	2'-11 1/2"
E-1	8X25Z14	23'-1 1/4"
E-4	E085342L	15'-11 1/4"
E-5	E085342L	19'-3 1/4"
E-10	8X25Z14	5'-5 5/8"
G-17	8X25C14	1'-1 15/16"
G-19	8X25C14	17'-7 3/8"
G-25	8X25C14	15'-11 1/4"
G-26	8X25C14	15'-11 1/4"
G-27	8X25C14	15'-11 1/4"
G-28	8X25C14	4'-9 7/8"
G-29	8X25C14	7'-5 7/8"
G-30	8X25C14	17'-7 3/8"
G-31	8X25C14	17'-7 3/8"
G-32	8X25C14	13'-7 7/16"
MB-8	W10X12	19'-10 3/4"
MB-9	W10X12	16'-6 3/4"

ID	MARK	LENGTH
3	SBPR	SCRAP
4	NAIL I	SCRAP
5	OCR	22'-6"
6	LEA	21'-0"
7	JTR	10'-6"
8	HTR	SCRAP
9	JTR	SCRAP
10	HTR	10'-6"

ID	MARK	LENGTH
1	8" REC	SCRAP
2	L4X2	20'-0"

□ ID	MARK/PART
1	DC-1
2	OC-3
3	OC-1
4	OC-2

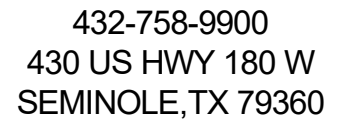

PROJECT

PB50554

SHARP OILFIELD SERVICES

ODESSA TEXAS 79763

SHEET NAME/TITLE
SIDEWALL FRAMING

DRAWN BY BN	DATE 8/31/23
----------------	-----------------

CHECKED BY	DATE
BN	8/31/23



APPROVED BY	DATE
	8/31/23

SHEET NO.	REV.	SCALE
PN	--	NTS

REVISIONS

[illegible]

 DOWNSPOUT LOCATIONS

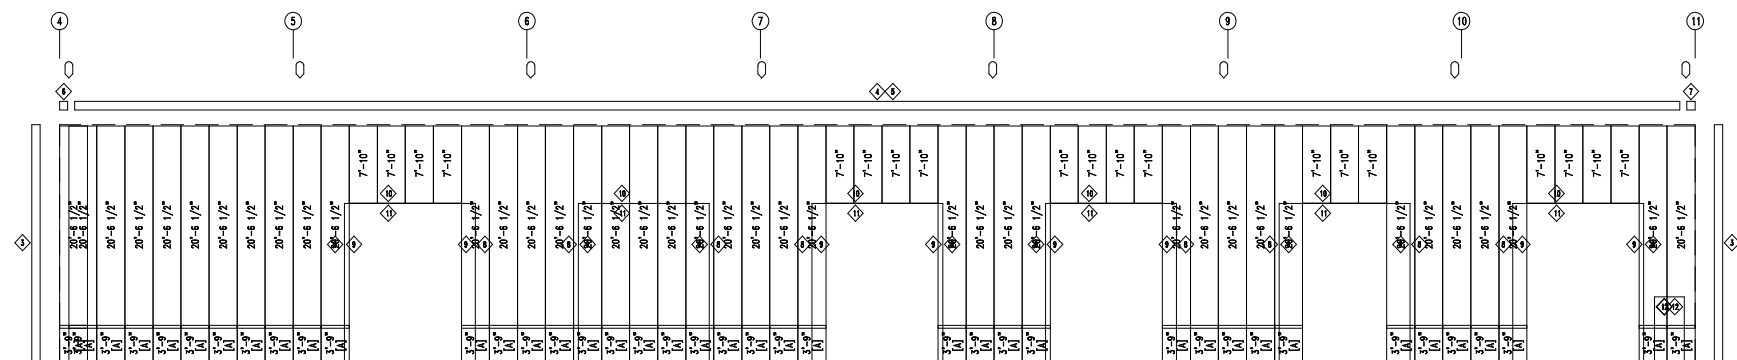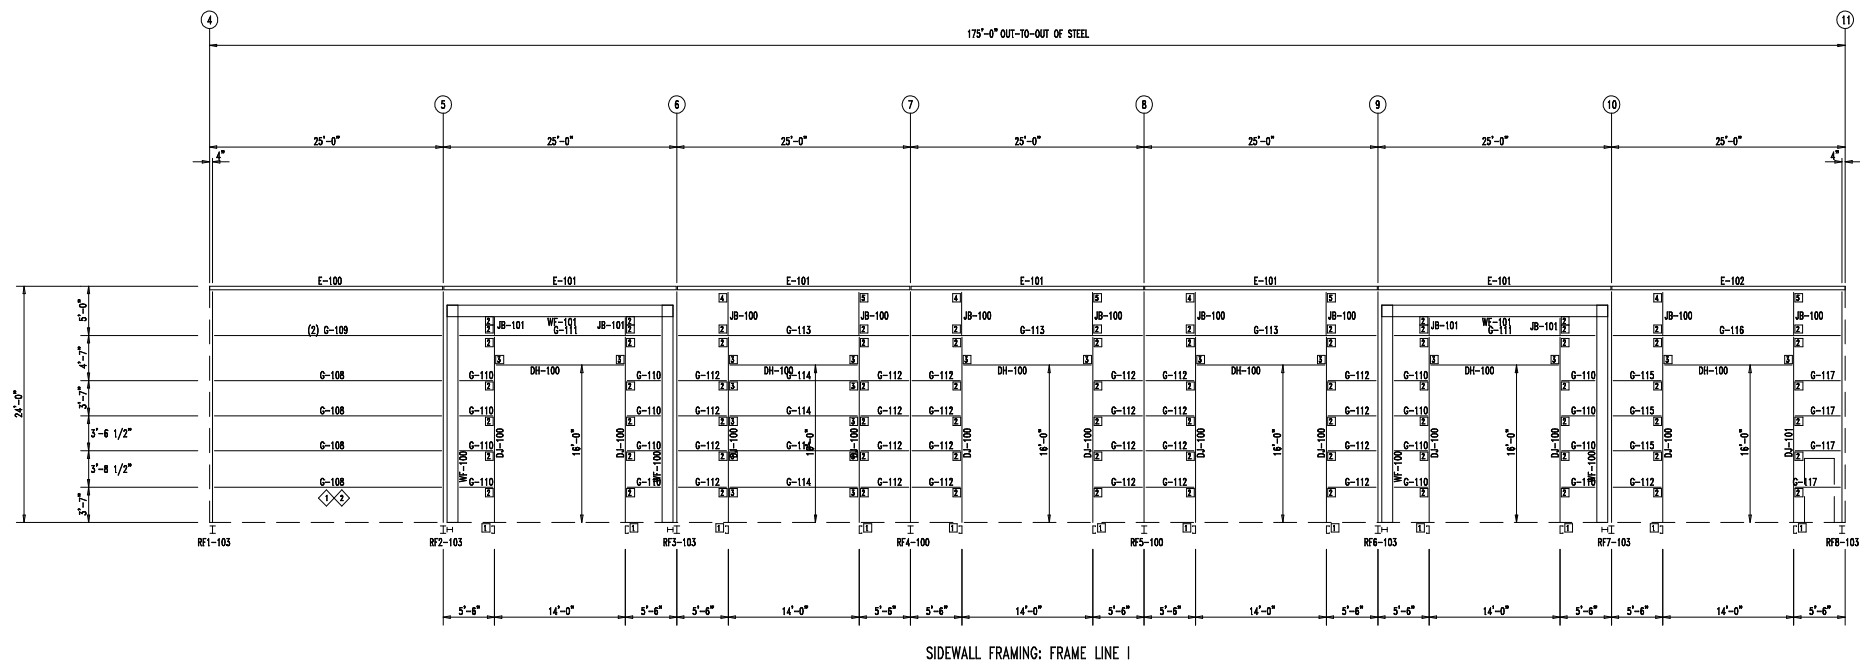

SIDEWALL SHEETING & TRIM: FRAME LINE 1
PANELS: 26 Ga. PBR - Desert Sand
[A] PANELS: 26 Ga. PBR - Dark Bronze

BOLT TABLE				
FRAME LINE I				
LOCATION	QUAN	TYPE	DIA	LENGTH
WF-100 - WF-101	8	A325	3/4"	2 1/2"
WF-100 - RF2-103	32	A325	5/8"	2"
WF-100 - RF3-103	32	A325	5/8"	2"
WF-100 - RF6-103	32	A325	5/8"	2"
WF-100 - RF7-103	32	A325	5/8"	2"

MEMBER TABLE FRAME LINE 1		
MARK	PART	LENGTH
WF-100	W1464020	22'-6"
WF-101	W1464020	21'-3 3/8"
DJ-100	8X25C14	18'-7 7/8"
DJ-101	8X25C12	18'-7 7/8"
DH-100	8X25C14	13'-11 1/2"
E-100	E085342L	24'-11 1/2"
E-101	E085342L	24'-11 1/2"
E-102	E085342L	24'-11 1/2"
G-108	8X25Z14	23'-11 1/4"
G-109	8X25Z14	23'-11 1/4"
G-110	8X25Z14	3'-3 15/16"
G-111	8X50D12	21'-3 3/8"
G-112	8X25Z14	4'-9 7/8"
G-113	8X50D12	24'-3 1/4"
G-114	8X25Z14	13'-11 1/2"
G-115	8X25Z14	4'-9 7/8"
G-116	8X50D12	23'-11 1/4"
G-117	8X25Z14	4'-5 7/8"
JB-100	8X25C14	3'-11 5/8"
JB-101	8X25C14	1-8 9/16"

TRIM TABLE		
FRAME LINE I		
◇ ID	MARK	LENGTH
3	OCR	24'-6"
4	SG1R	21'-0"
5	SG1R	26'-3"
6	LEFT	6"
7	RIGHT	6"
8	JCO8	16'-6"
9	JTR	16'-6"
10	JCO8	14'-6"
11	HTR	14'-6"
12	JTR	10'-6"
13	HTR	10'-6"

ANGLE TABLE		
FRAME LINE 1		
◇ID	MARK	LENGTH
1	L4X2	20'-0"
2	L4X2	SCRAP

CONNECTION PLATES FRAME LINE 1	
☐ ID	MARK/PART
1	DC-1
2	OC-1
3	OC-2



432-758-9900
430 US HWY 180 W
SEMINOLE, TX 79360

CUSTOMER INFO

PROJECT
PB50554

SHARP OILFIELD SERVICES

ODESSA TEXAS 79763

SHEET NAME/TITLE
SIDEWALL FRAMING

DRAWN BY BN DATE 5/23/23

CHECKED BY	DATE
BN	5/23/23

APPROVED BY _____ DATE 5/23/23

SHEET NO.	REV.	SCALE
E10 of 55	--	NTS

[illegible]

SPLICE BOLT TABLE						
Mark	Qty Top	Qty Bot	Int	Type	Dia	Length
SP-1	4	4	2	A325	0.750	2.50
SP-2	4	4	0	A325	0.750	2.50

▽ FLANGE BRACES: Both Sides(U.N.)
FBxxD(1): xx=length(in)
D - FB2X2X07

MEMBER TABLE					
Mark	Web Depth		Web Plate		Outside Flange W x Thk x Length
	Start/End	Thick	Length		
RF1-1	8.0/28.0	0.135	246.8		6 x 3/8" x 242.8 6 x 3/8" x 24.3
RF1-2	22.0/14.0 14.0/14.0	0.135 0.135	147.7 240.0		6 x 1/4" x 299.0 6 x 1/4" x 88.7
EB-2	W8X10				6 x 1/4" x 147.9
EB-11	W8X10				6 x 1/4" x 237.6



432-758-9900
430 US HWY 180 W
SEMINOLE, TX 79360

CUSTOMER INFO

PROJECT
PB50554

SHARP OILFIELD SERVICES
ODESSA TEXAS 79763

SHEET NAME/TITLE
RIGID FRAME ELEVATION

DRAWN BY
BN
DATE
5/23/23

CHECKED BY
BN
DATE
5/23/23

APPROVED BY
DATE
5/23/23

SHEET NO.
E12 of 55-
REV.
NTS
SCALE

REVISIONS			
NO.	NOTES	BY	DATE
--	--	--	00-00-00

RIGID FRAME ELEVATION: FRAME LINE 1

SPLICE BOLT TABLE						
Mark	Qty		Int	Type	Dia	Length
	Top	Bot				
SP-1	4	4	2	A325	0.750	2.50
SP-2	4	4	0	A325	0.750	2.50

SUPPORT BEAM BOLT TABLE				
ID	Qty	Type	Dia	Length
S1	3	A325	0.750	2.50
S2	6	A325	0.750	2.50
S3	4	A325	0.750	2.50

SUPPORT COLUMN BOLT TABLE				
ID	Qty	Type	Dia	Length
C1	4	A325	0.750	2.50

▽ FLANGE BRACES: Both Sides(U.N.)
FBxxD(1): xx=length(in)
D – FB2X2X07

MEMBER TABLE					
Mark	Web Depth		Web Plate		Outside Flange W x Thk x Length
	Start/End		Thick	Length	
RF3-1	12.0/12.0		0.135	244.9	6 x 1/4" x 242.9 6 x 1/4" x 12.4 6 x 1/4" x 299.0 6 x 1/4" x 100.6 6 x 1/4" x 12.4 6 x 1/4" x 242.9
RF3-2	18.0/14.0		0.135	162.7	
RF3-3	14.0/14.0		0.135	240.0	
	12.0/12.0		0.135	244.9	
EB-4	W8X10				
EB-9	W8X10				

BEAM TABLE		
Mark	Part	Length
MC-1	T035035D	10'-4 1/2"
MC-2	T035035D	10'-4 1/2"
MB-4	W1464025	36'-2"
MB-5	W1464025	29'-8"



432-758-9900
430 US HWY 180 W
SEMINOLE, TX 79360

CUSTOMER INFO

PROJECT
PB50554

SHARP OILFIELD SERVICES
ODESSA TEXAS 79763

SHEET NAME/TITLE
RIGID FRAME ELEVATION

DRAWN BY
BN

DATE
5/23/23

CHECKED BY
BN

DATE
5/23/23

APPROVED BY
.

DATE
5/23/23

SHEET NO.
E14 of 55-

REV.
-

SCALE
NTS

REVISIONS			
NO.	NOTES	BY	DATE
--	--	--	00-00-00

RIGID FRAME ELEVATION: FRAME LINE 3

SPlice Bolt Table						
Mark	Qty Top	Qty Bot	Int	Type	Dia	Length
SP-1	4	4	2	A325	0.750	2.50

FLANGE BRACES: Both Sides(U.N.)
FBxxD(1): xx=length(in)
D – FB2X2X07

MEMBER TABLE					
Mark	Web Depth		Web Plate		Outside Flange W x Thk x Length
	Start	End	Thick	Length	
RF8-100	8.0	20.0	0.135	281.6	6 x 1/4" x 278.9 6 x 1/4" x 16.5
RF8-101	20.0	16.0	0.135	228.6	6 x 1/4" x 299.0 6 x 1/4" x 169.6
RF8-102	16.0	16.0	0.135	240.0	6 x 1/4" x 169.6 6 x 1/4" x 299.0
RF8-103	16.0	20.0	0.135	228.6	6 x 1/4" x 16.5 6 x 1/4" x 278.9



432-758-9900
430 US HWY 180 W
SEMINOLE, TX 79360

CUSTOMER INFO

PROJECT
PB50554

SHARP OILFIELD SERVICES
ODESSA TEXAS 79763

SHEET NAME/TITLE
RIGID FRAME ELEVATION

DRAWN BY
BN
DATE
5/23/23

CHECKED BY
BN
DATE
5/23/23

APPROVED BY
DATE
5/23/23

SHEET NO.
E22 of 55-
REV.
SCALE
NTS

REVISIONS			
NO.	NOTES	BY	DATE
--	--	--	00-00-00

RIGID FRAME ELEVATION: FRAME LINE 11



432-758-9900
430 US HWY 180 W
SEMINOLE, TX 79360

CUSTOMER INFO

PROJECT
PB50554

SHARP OILFIELD SERVICES
ODESSA TEXAS 79763

SHEET NAME/TITLE
PARTITION FRAMING

DRAWN BY: BN
DATE: 4/18/23

CHECKED BY: BN
DATE: 4/18/23

APPROVED BY:
DATE: 4/18/23

SHEET NO.: PN
REV.: --
SCALE: NTS

REVISIONS			
NO.	NOTES	BY	DATE
--	--	--	00-00-00

MEMBER TABLE PARTITION 1		
MARK	PART	LENGTH
PC-100	W0864030	23'-9 7/8"
PC-101	W0864030	26'-10 13/16"
G-121	8X25Z14	15'-5 1/4"
G-122	8X25Z14	15'-5 1/4"
G-123	8X25Z14	17'-3 1/2"
G-124	8X25Z14	22'-3 1/2"
G-125	8X25Z14	15'-5 1/4"
G-126	8X25Z14	15'-5 1/4"

ANGLE TABLE PARTITION 1		
◇ID	PART	LENGTH
1	L4X2X14	20'-0"


TRIM TABLE PARTITION 1		
◇ID	PART	LENGTH
2	SCAN125	1'-0"
3	TRIA2	10'-2"

WALL INSULATION TABLE PARTITION 1			
ROLL	MARK	WIDTH	LENGTH
100	PI-100	6'-0"	50'-8"
101	PI-101	6'-0"	79'-6"
102	PI-102	6'-0"	83'-6"
103	PI-103	6'-0"	88'-6"
104	PI-104	6'-0"	91'-10"


PANEL TABLE PARTITION 1	
MARK	LENGTH
PS-100	23'-9 3/4"
PS-101	24'-3 3/4"
PS-102	24'-9 3/4"
PS-103	25'-3 3/4"
PS-104	25'-9 3/4"
PS-105	26'-3 3/4"
PS-106	26'-9 3/4"
PS-107	27'-3 3/4"
PS-108	27'-9 3/4"
PS-109	28'-3 3/4"
PS-110	28'-9 3/4"
PS-111	29'-3 3/4"
PS-112	29'-9 3/4"
PS-113	29'-11 3/4"

CONNECTION PLATES PARTITION 1	
□ID	MARK/PART
1	r100


Partition Reactions:
Max Horz: 3 k
Max Vert: .4 k

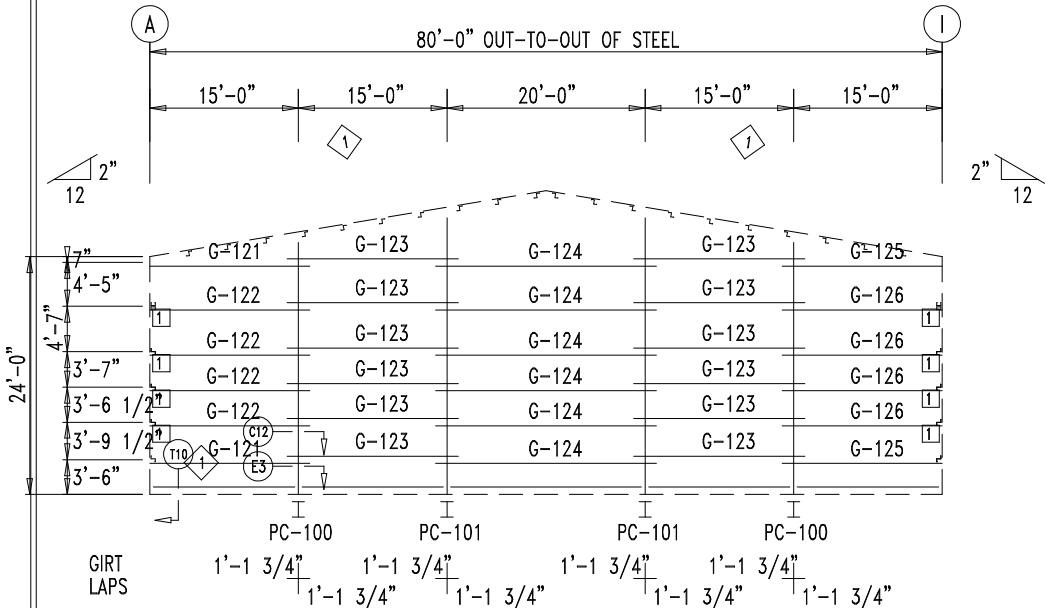


PARTITION 1 FRAMING

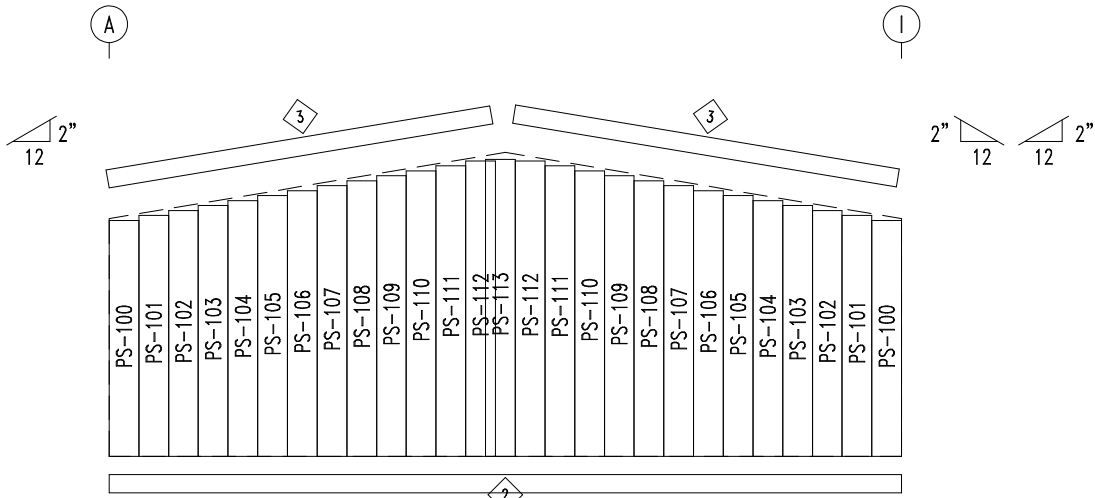

PARTITION 1 LEFT SHEETING & TRIM
PANELS: 26 Ga. PBR - Desert Sand

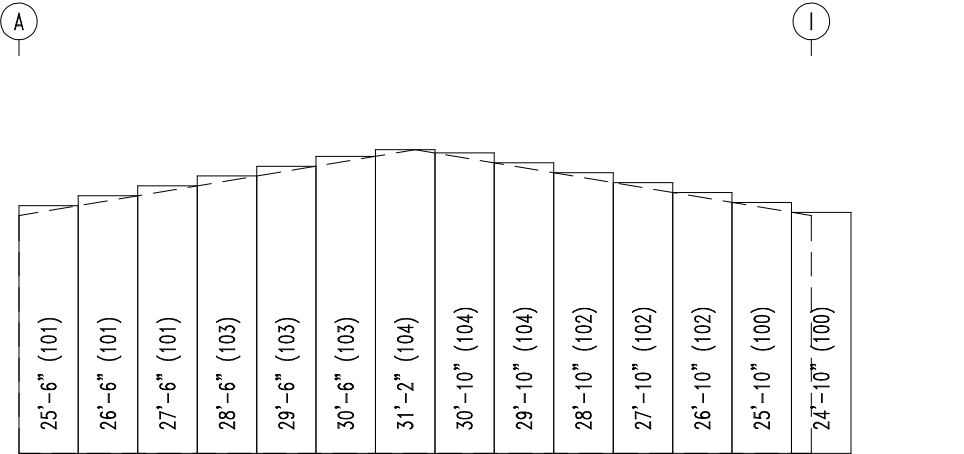



PARTITION 1 INSULATION

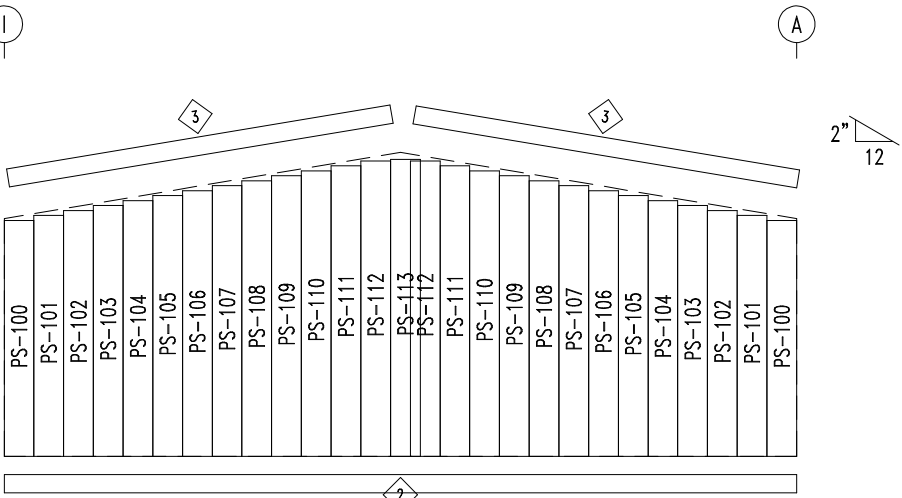


PARTITION 1 RIGHT SHEETING & TRIM
PANELS: 26 Ga. PBR - Desert Sand

INTERIOR COLUMN



W8X10 STUB WITH 6X8X1/2" PLATE
CONNECT WITH (4) 5/8" A325 BOLTS EACH END

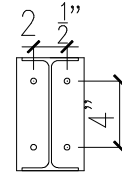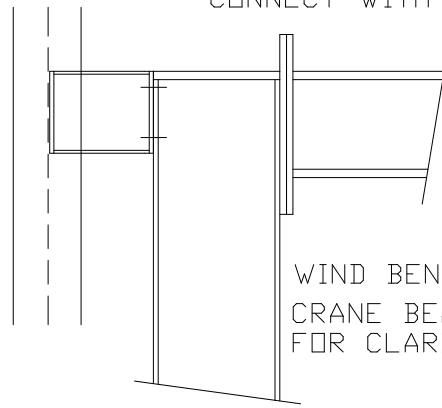


WIND BENT PER DESIGN
CRANE BEAMS/ANGLES NOT SHOWN
FOR CLARITY

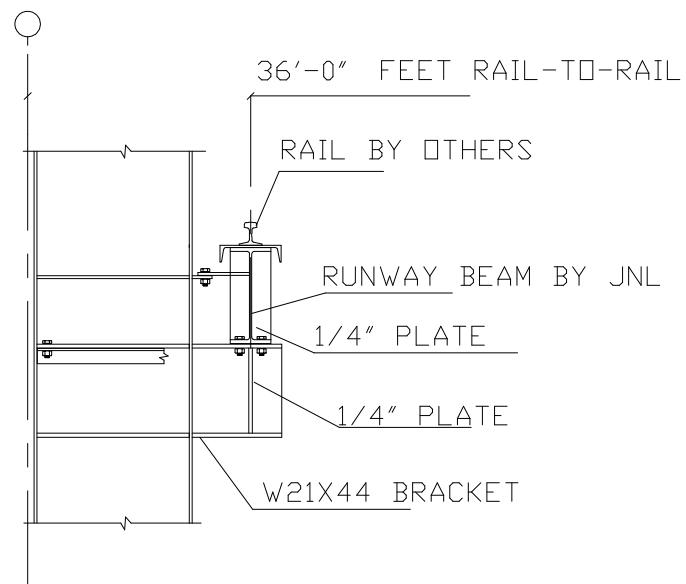

ALL BOLTS TO BE 3/4 A325 BOLTS

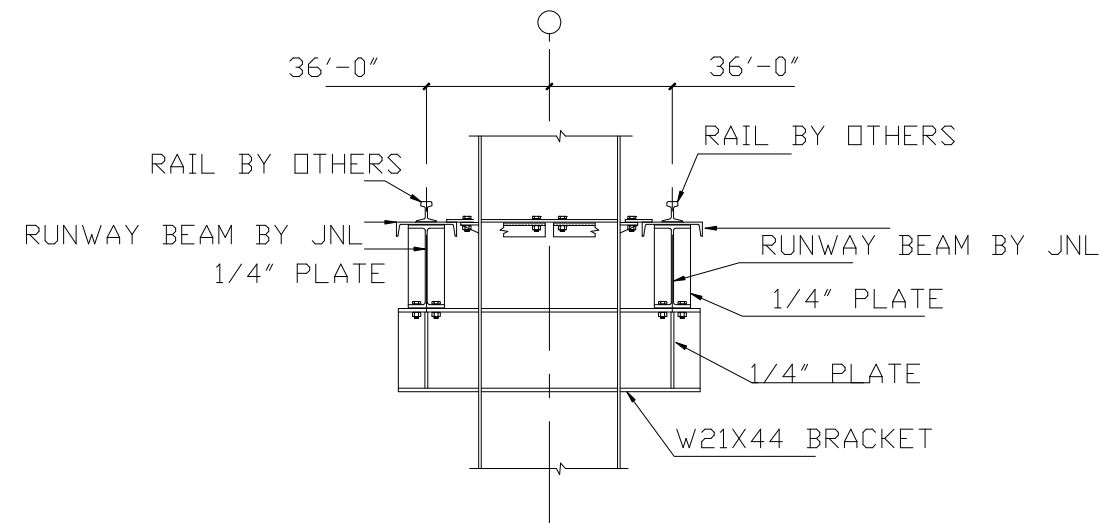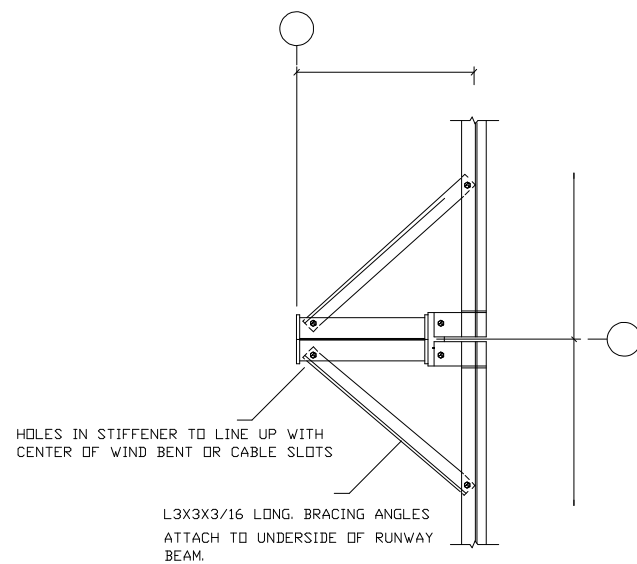

WIND BENT OFFSET 8" TO CLEAR
LONG. BRACING ANGLES.

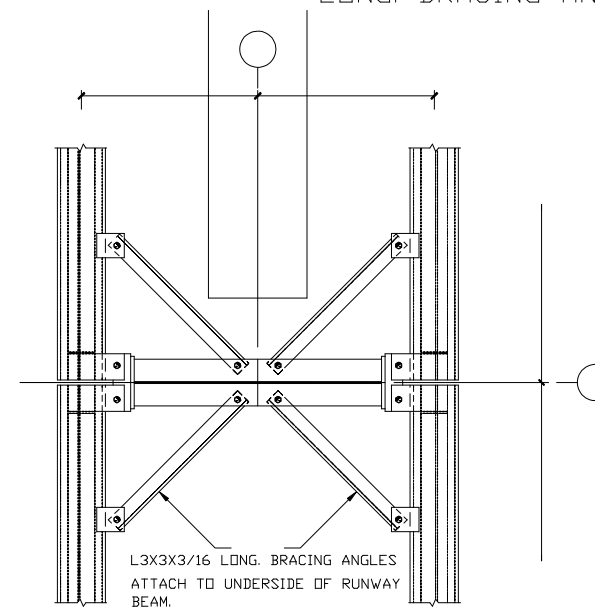

ANGLE TABLE	
◇ ID	Part
1	L3X3X316
2	L3X3X316
3	L3X3X316
4	L3X3X316



432-758-9900
430 US HWY 180 W
SEMINOLE, TX 79360

CUSTOMER INFO

PROJECT
PB50554

SHARP OILFIELD SERVICES
ODESSA TEXAS 79763

SHEET NAME/TITLE
CRANE PLAN

DRAWN BY	DATE
BN	4/18/23

CHECKED BY	DATE
BN	4/18/23



APPROVED BY _____ DATE 4/18/23

SHEET NO.	REV.	SCALE
PN	--	NTS


[illegible]

INTERIOR COLUMN



W8X10 STUB WITH 6X8X1/2" PLATE
CONNECT WITH (4) 5/8" A325 BOLTS EACH END

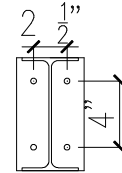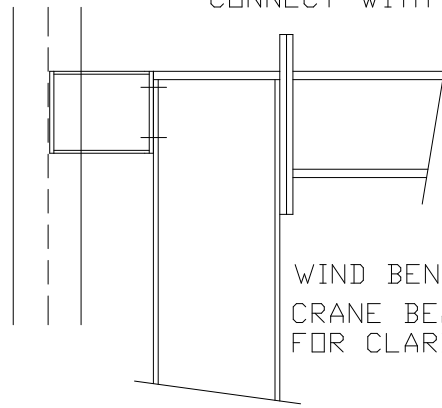


WIND BENT PER DESIGN
CRANE BEAMS/ANGLES NOT SHOWN
FOR CLARITY

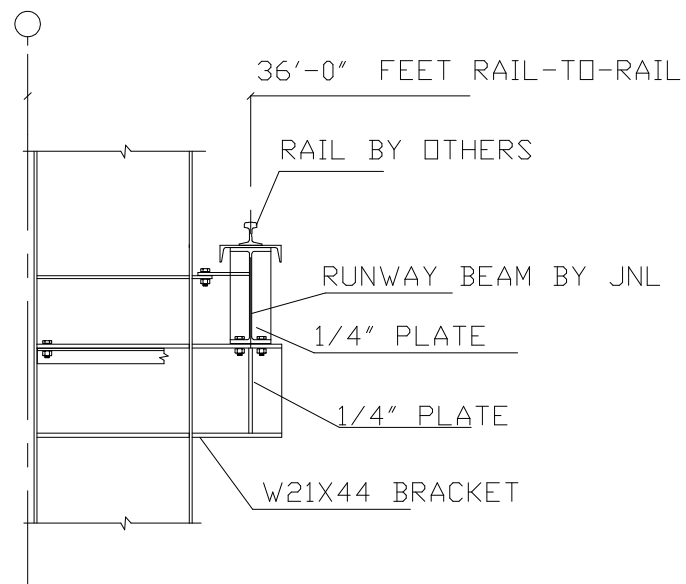

ALL BOLTS TO BE 3/4 A325 BOLTS

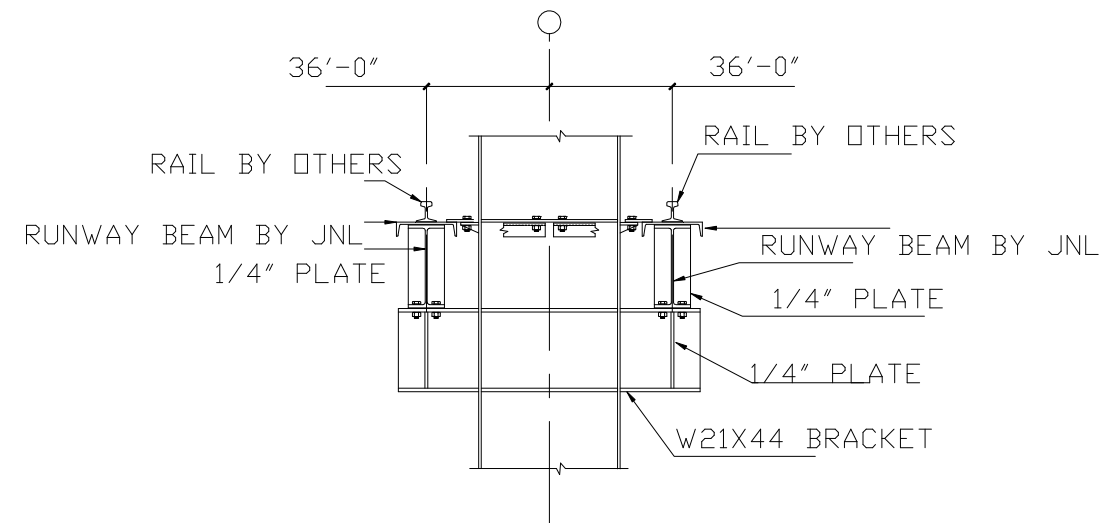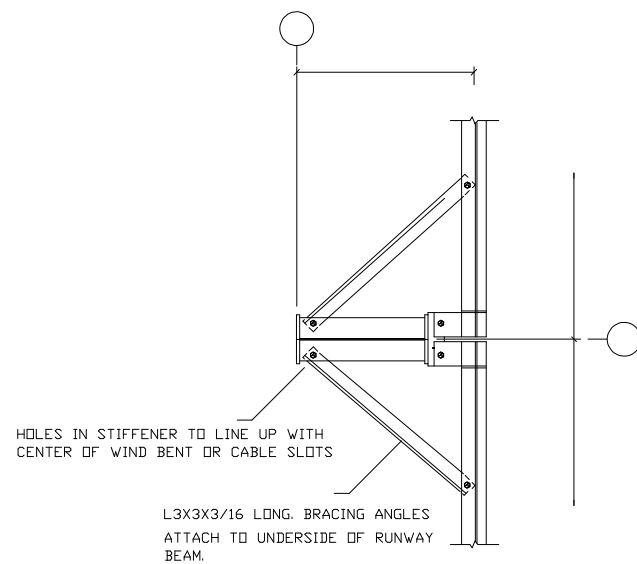

WIND BENT OFFSET 8" TO CLEAR
LONG. BRACING ANGLES.

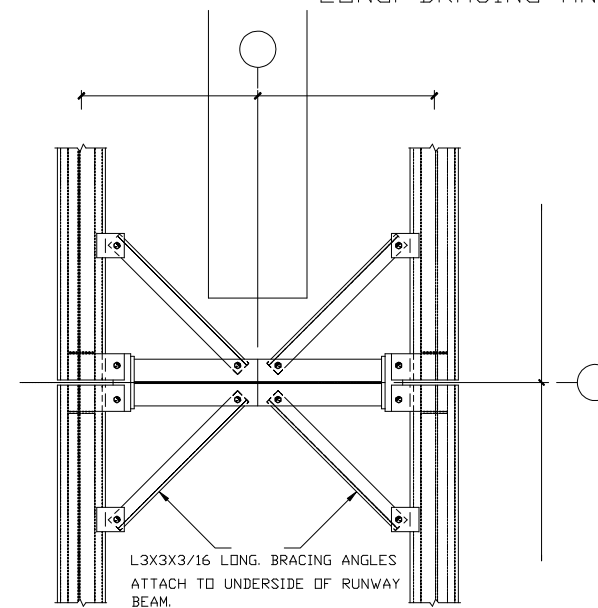

ANGLE TABLE	
◇ ID	Part
1	L3X3X316
2	L3X3X316
3	L3X3X316
4	L3X3X316



432-758-9900
430 US HWY 180 W
SEMINOLE, TX 79360

CUSTOMER INFO

PROJECT
PB50554

SHARP OILFIELD SERVICES
ODESSA TEXAS 79763

SHEET NAME/TITLE
CRANE PLAN


DRAWN BY	DATE
BN	4/18/23

CHECKED BY	DATE
BN	4/18/23

APPROVED BY _____ DATE 4/18/23

SHEET NO.	REV.	SCALE
PN	--	NTS

[illegible]

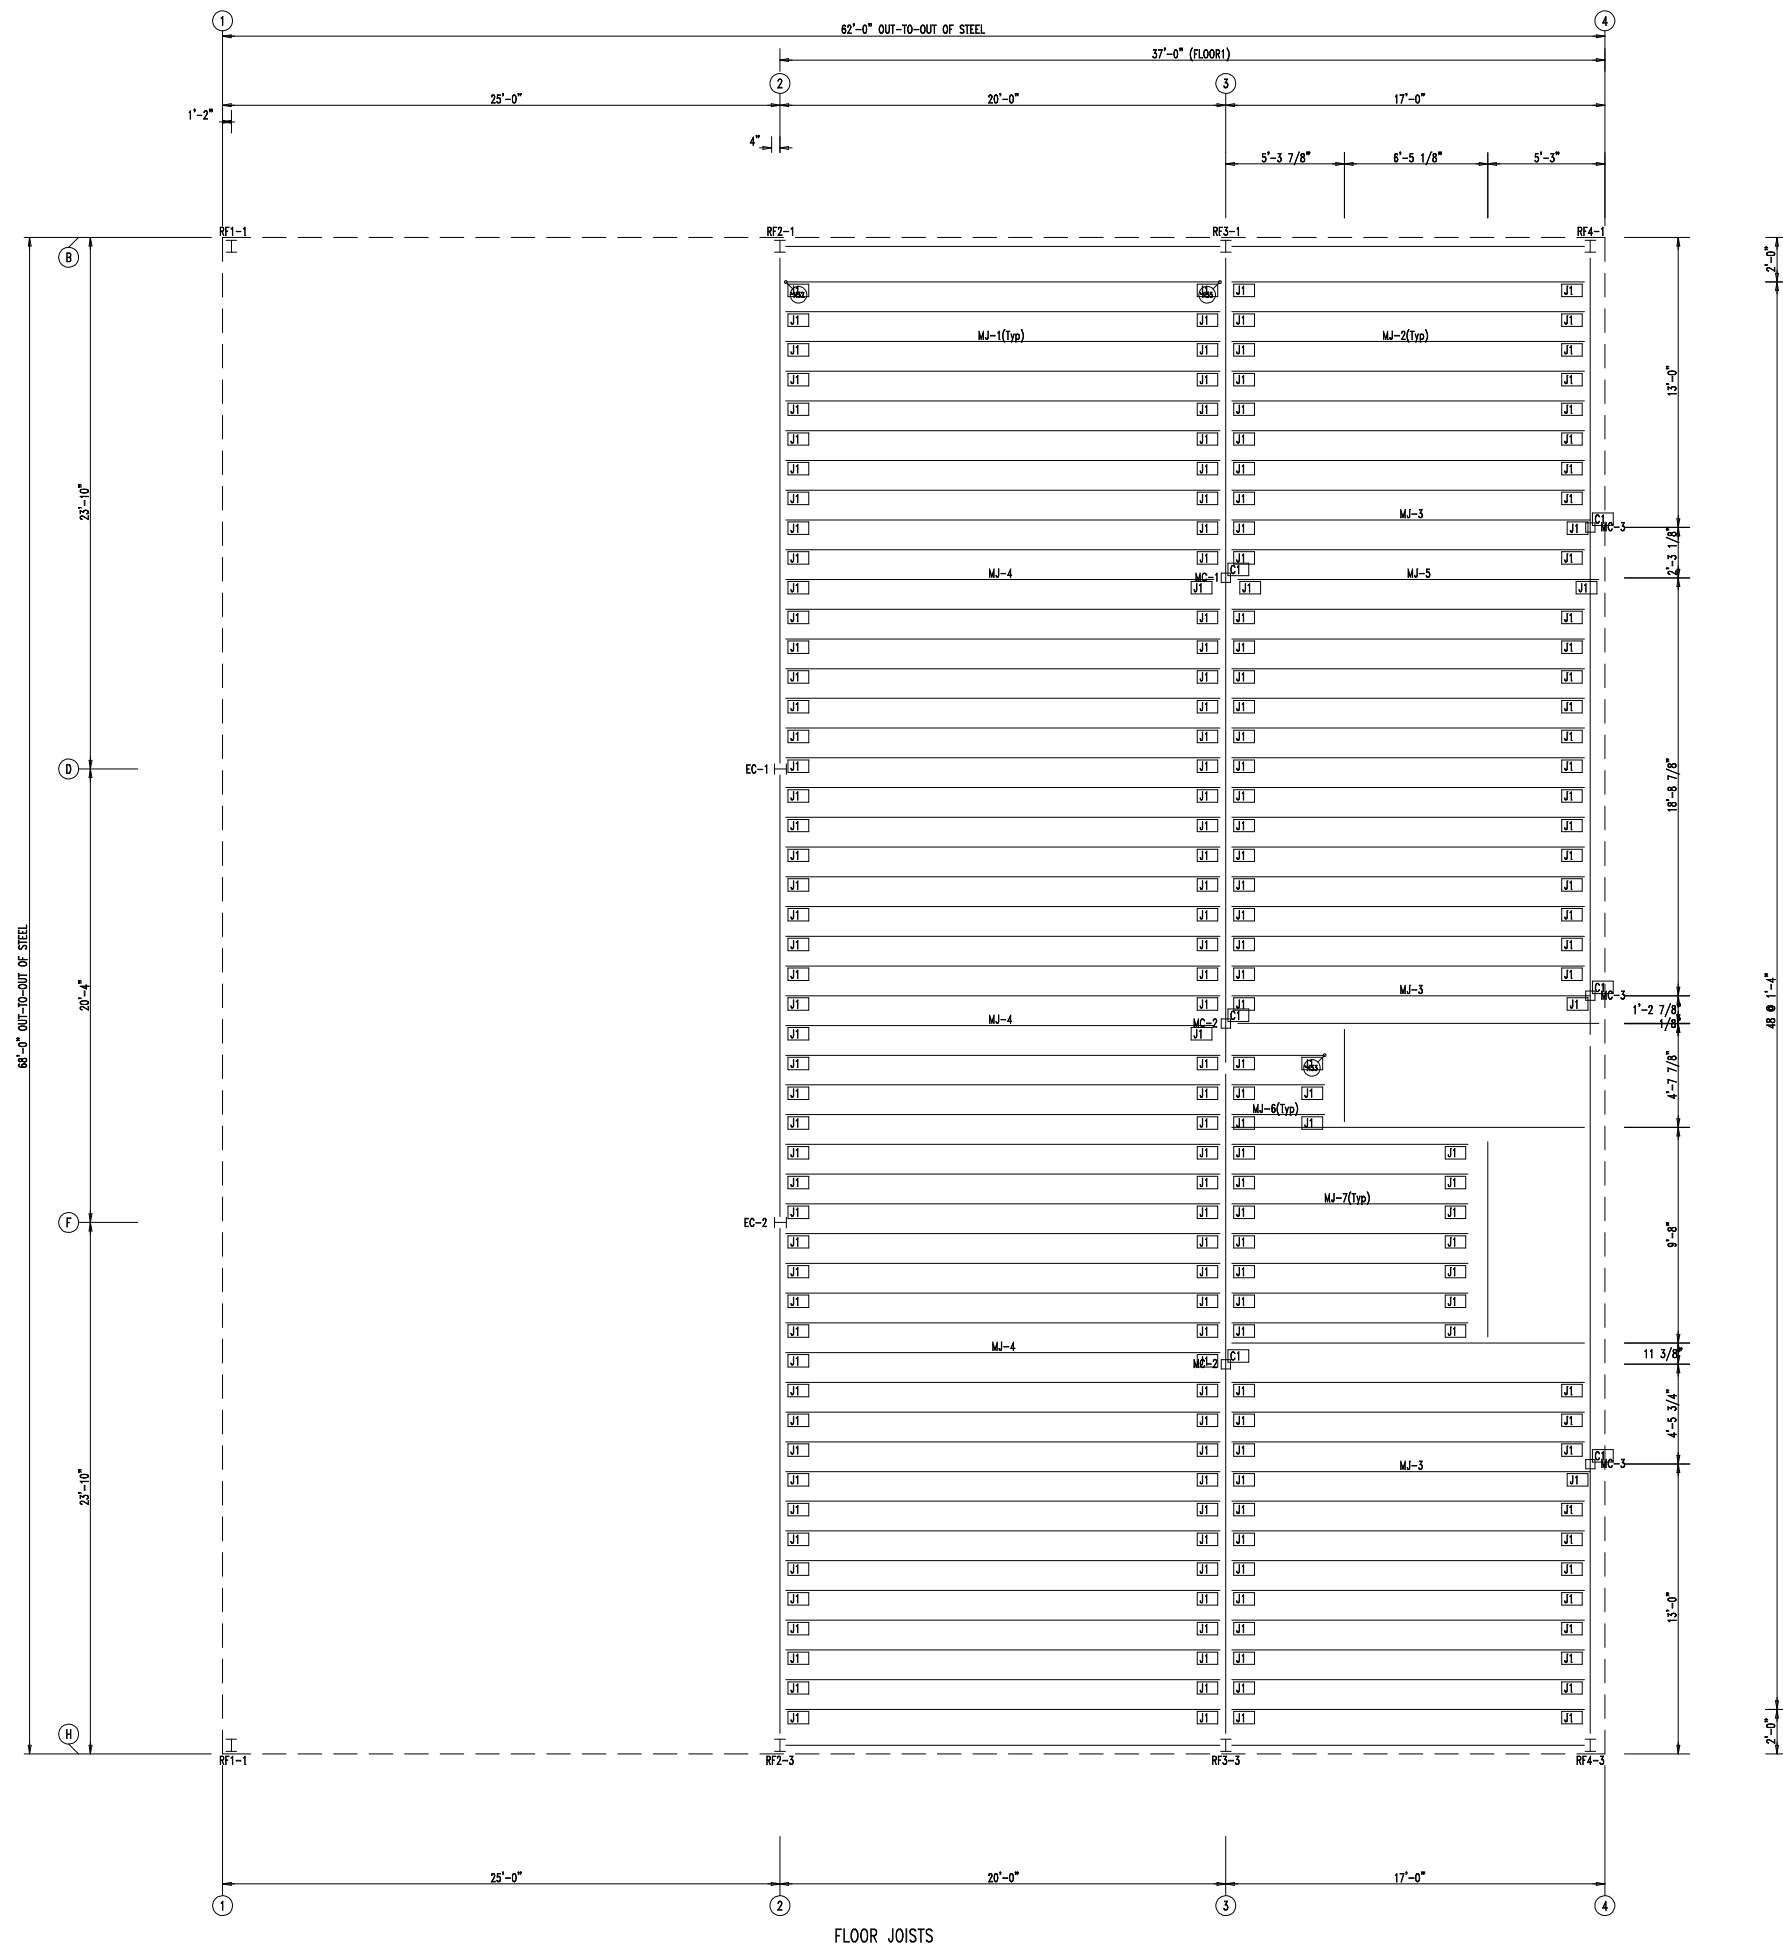

JOIST BOLT TABLE				
□ ID	QUAN	TYPE	DIA	LENGTH
J1	2	A325	3/4"	2 1/2"

SUPPORT COLUMN BOLT TABLE				
□ ID	QUAN	TYPE	DIA	LENGTH
C1	4	A325	3/4"	2 1/2"

MEMBER TABLE		
MARK	PART	LENGTH
MC-1	T035035D	10'-4 1/2"
MC-2	T035035D	10'-4 1/2"
MC-3	T035035D	10'-4 1/2"
MJ-1	10X25Z12	19'-5"
MJ-2	10X27Z14	16'-1"
MJ-3	10X27Z14	16'-1"
MJ-4	10X25Z12	19'-5"
MJ-5	10X27Z14	16'-1"
MJ-6	10X27Z14	5'-0 3/8"
MJ-7	10X27Z14	11'-5 1/2"



432-758-9900
430 US HWY 180 W
SEMINOLE, TX 79360

CUSTOMER INFO

PROJECT
A
SHARP OILFIELD SERVICES
ODESSA TEXAS 79763

SHEET NAME/TITLE
FLOOR JOISTS


DRAWN BY BN DATE 5/19/23

CHECKED BY: JBN DATE: 5/19/23

APPROVED BY _____ DATE 5/19/23

SHEET NO. REV. SCALE
E32 of 55- NTS

[illegible]

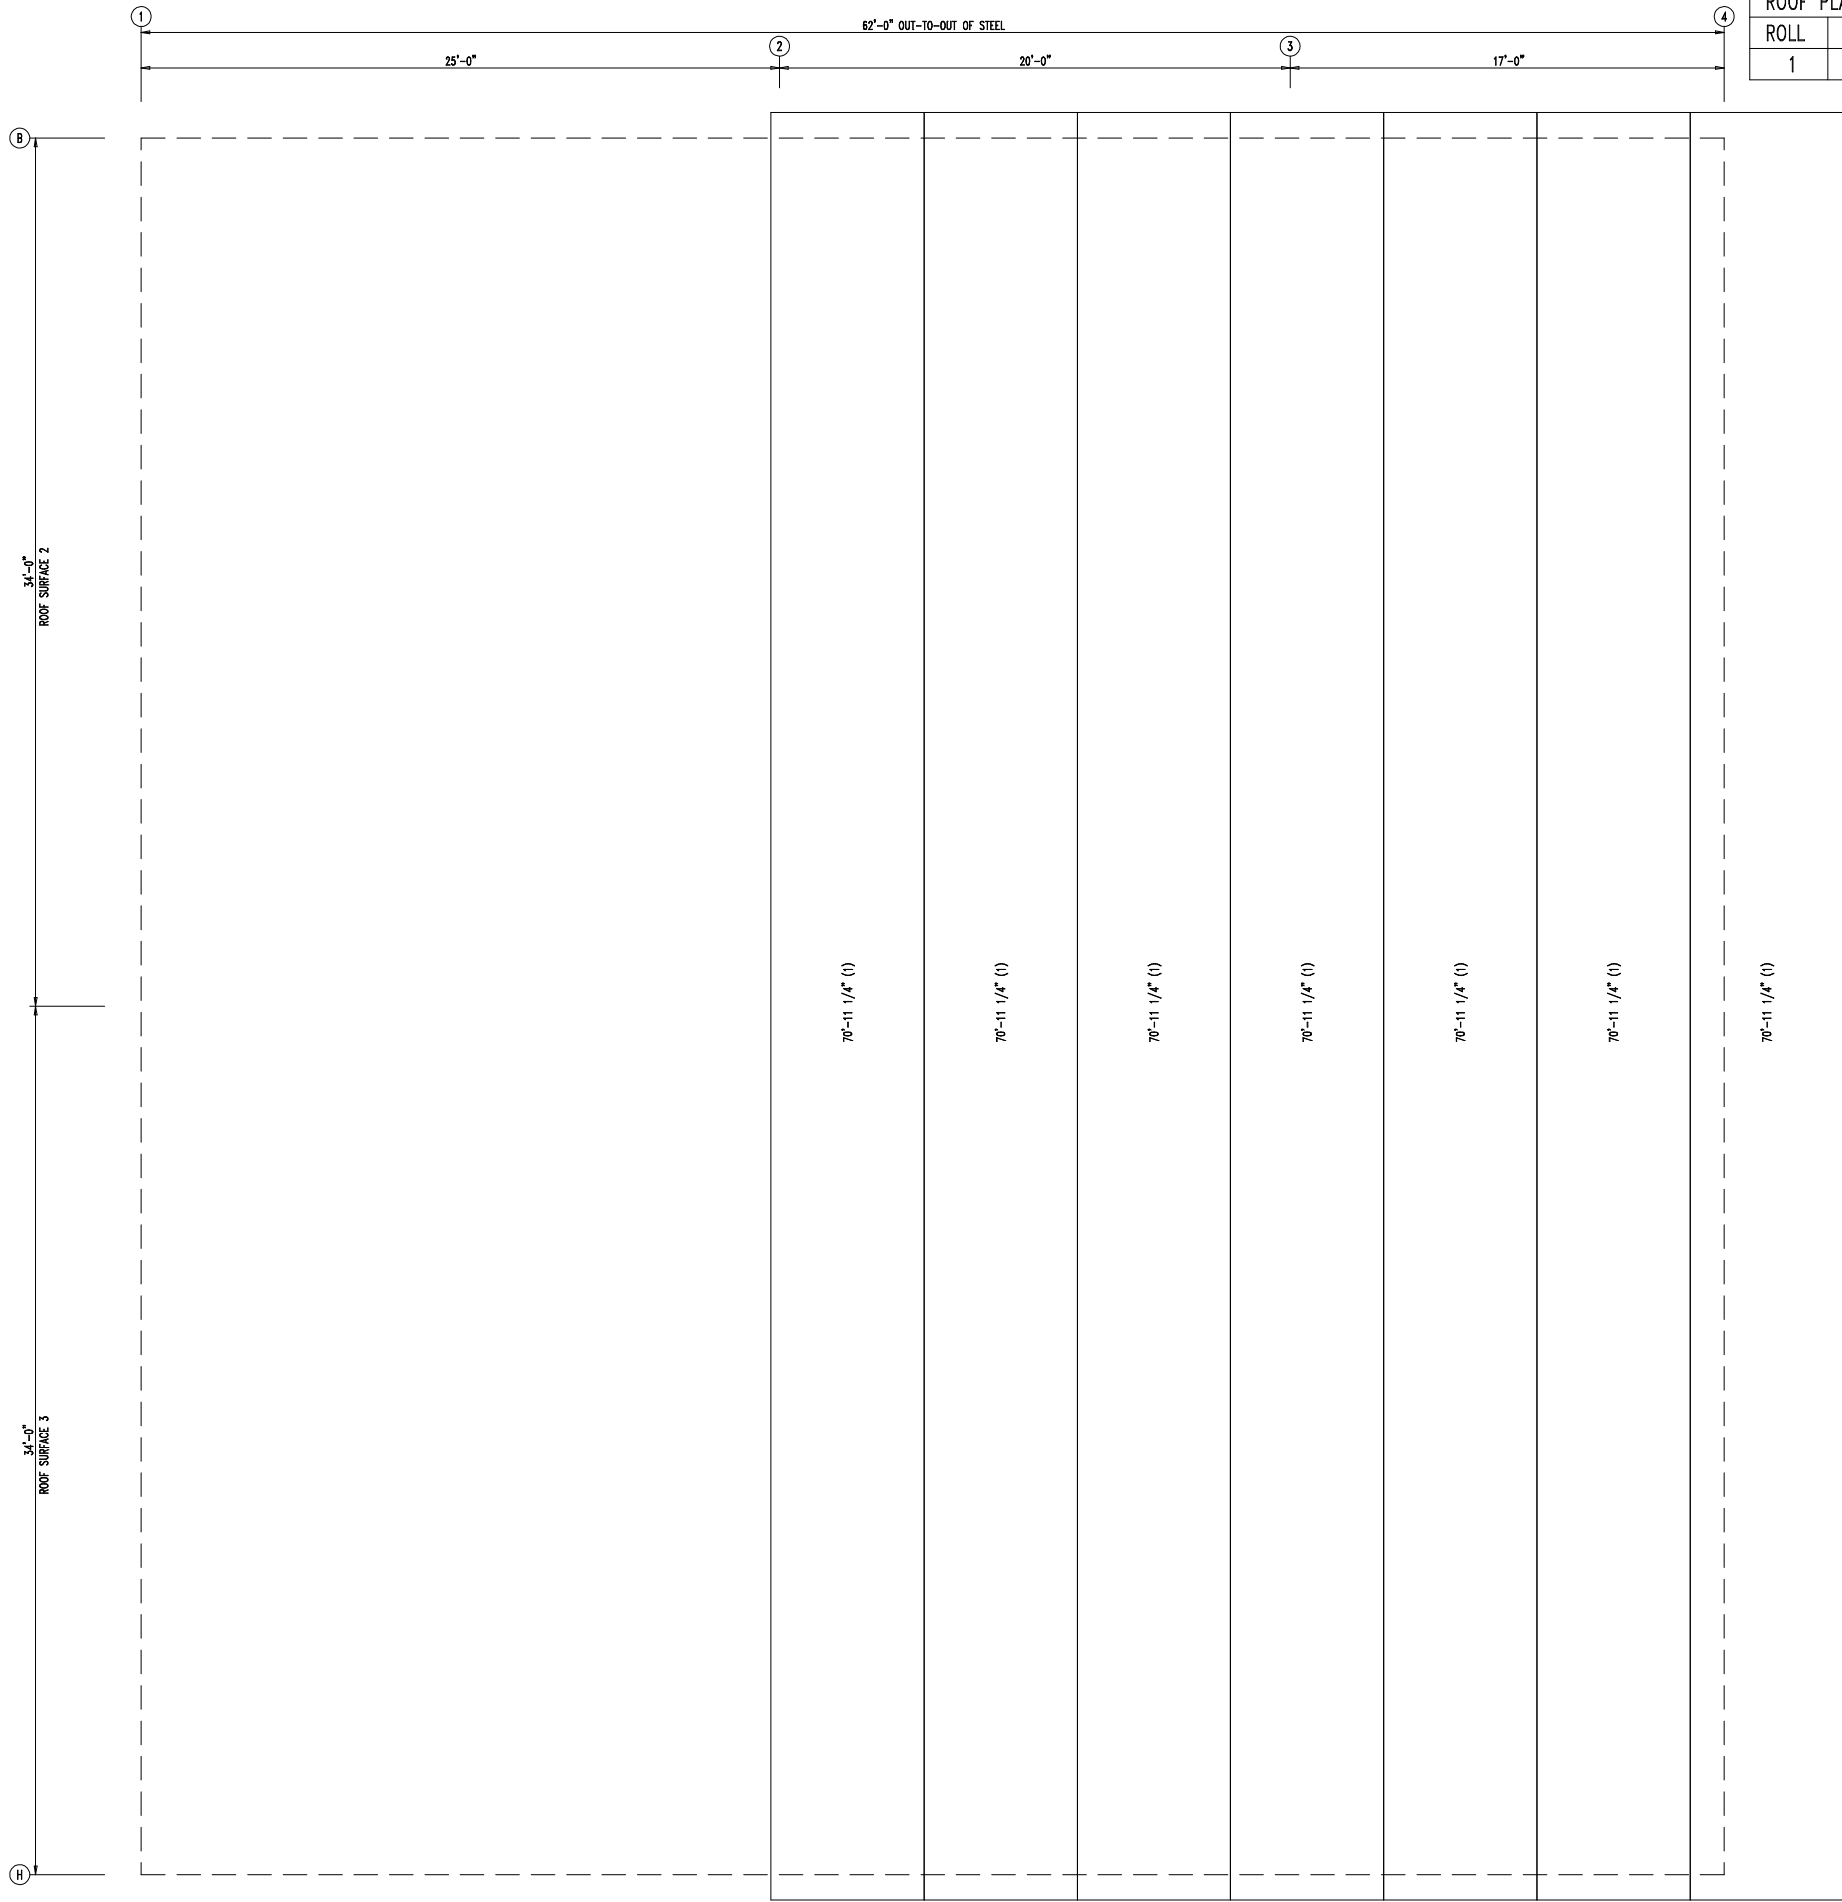

INSULATION TABLE				
ROOF PLAN				
ROLL	QUAN	MARK	WIDTH	LENGTH
1	7	RI-1	6'-0"	70'-11 1/4"



432-758-9900
430 US HWY 180 W
SEMINOLE, TX 79360

CUSTOMER INFO

PROJECT
PB50554

SHARP OILFIELD SERVICES
ODESSA TEXAS 79763

SHEET NAME/TITLE
ROOF INSULATION

DRAWN BY BN DATE 5/19/23

CHECKED BY BN DATE 5/19/23

APPROVED BY DATE 5/19/23

SHEET NO. REV. SCALE
E35 of 55- NTS

REVISIONS			
NO.	NOTES	BY	DATE
--	--	--	00-00-00

INSULATION TABLE				
ROOF PLAN				
ROLL	QUAN	MARK	WIDTH	LENGTH
100	30	RI-100	6'-0"	83'-1 1/4"



432-758-9900
430 US HWY 180 W
SEMINOLE, TX 79360

CUSTOMER INFO

PROJECT
PB50554

SHARP OILFIELD SERVICES
ODESSA TEXAS 79763

SHEET NAME/TITLE
ROOF INSULATION


DRAWN BY BN DATE 4/19/23

CHECKED BY BN DATE 4/19/23




APPROVED BY DATE 4/19/23

SHEET NO. E36 of 55- REV. SCALE NTS

REVISIONS			
NO.	NOTES	BY	DATE
--	--	--	00-00-00

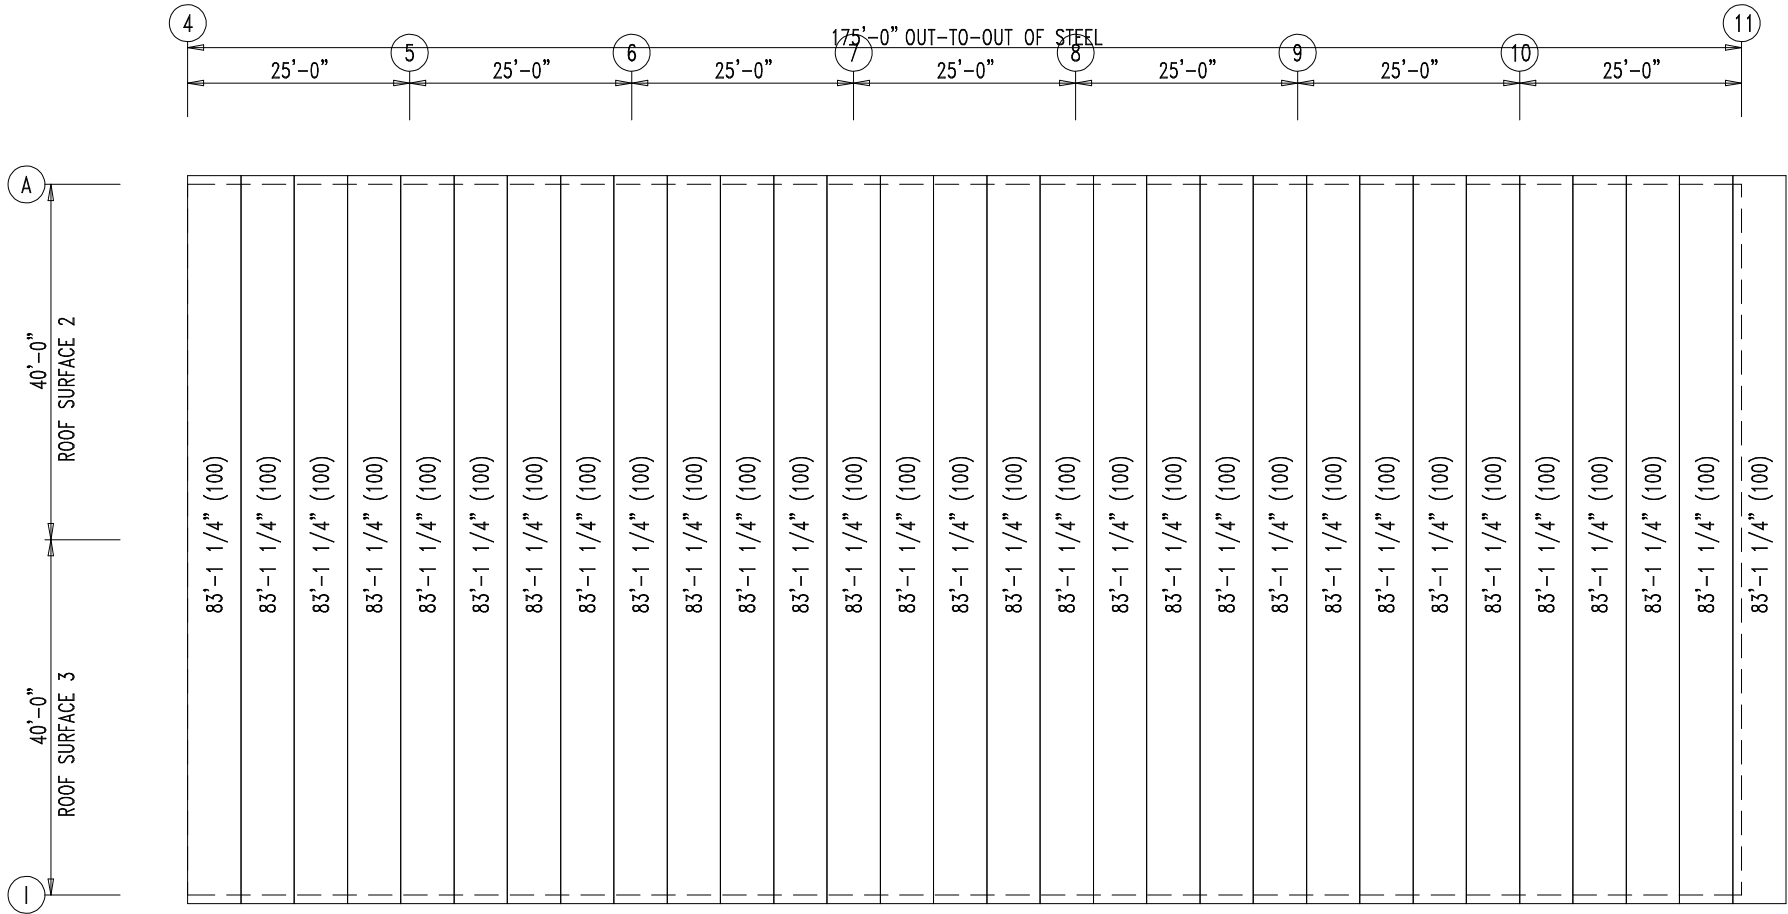


ROOF INSULATION
INSULATION: 3.00" Thick VR

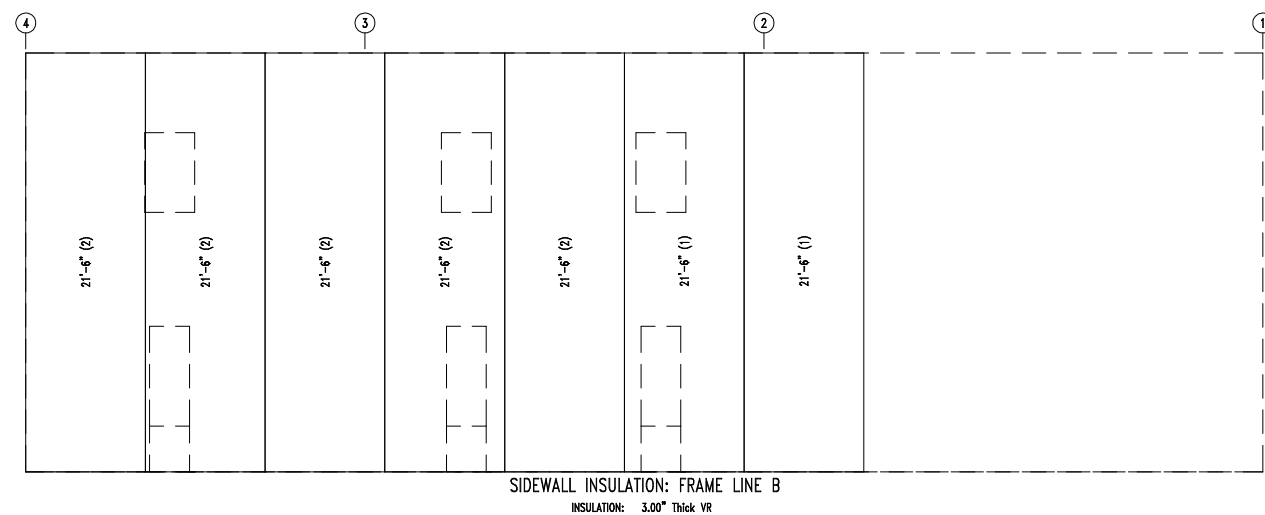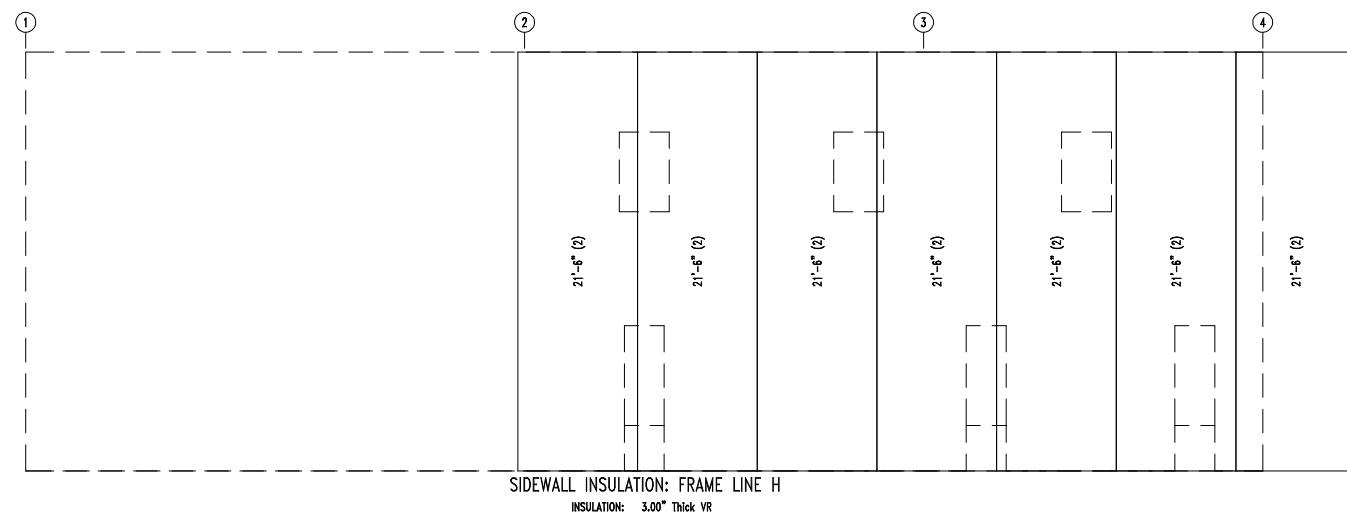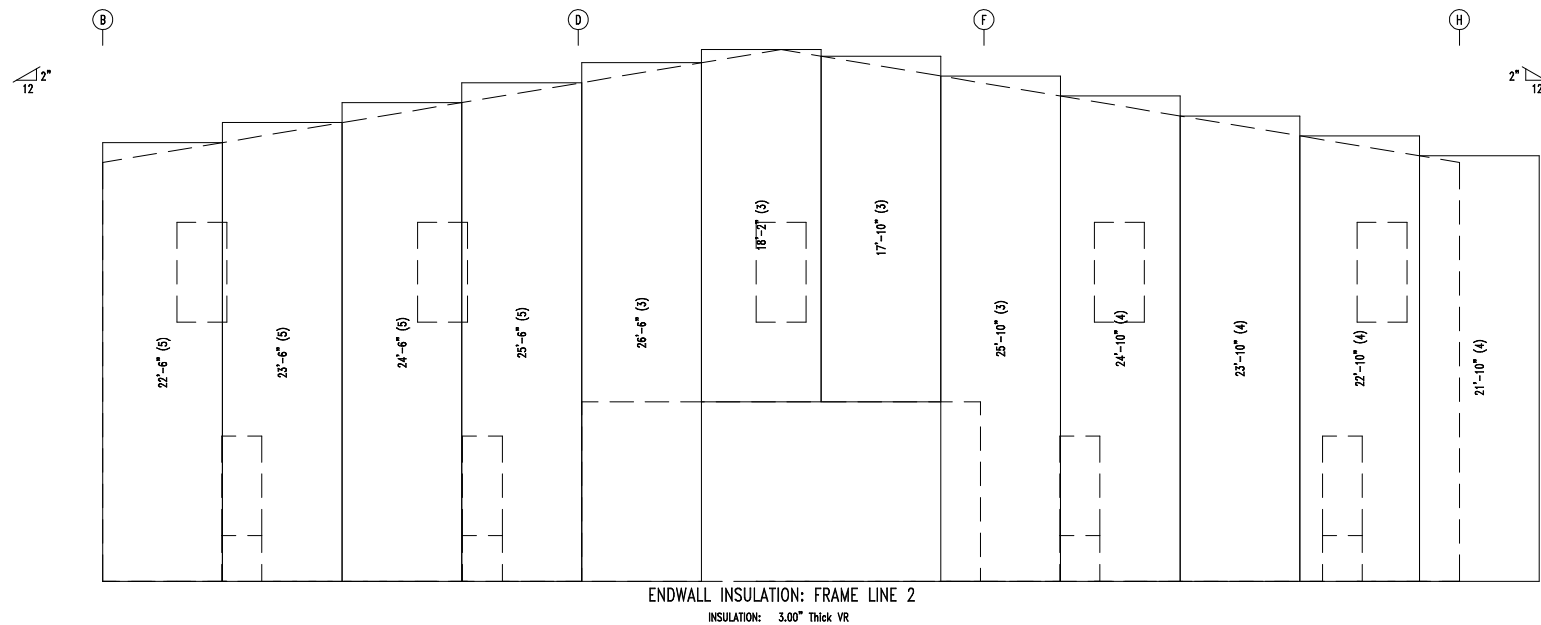

ROLL	QUAN	MARK	WIDTH	LENGTH
1	1	WI-1	6'-0"	43'-0"
2	3	WI-2	6'-0"	86'-0"
3	1	WI-3	6'-0"	88'-4"
4	1	WI-4	6'-0"	93'-4"
5	1	WI-5	6'-0"	96'-0"

LEGEND:
43'-0" (1)
Length (Roll #)

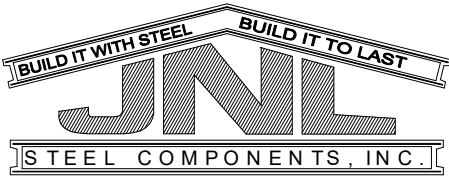

432-758-9900
430 US HWY 180 W
SEMINOLE, TX 79360

CUSTOMER INFO

PROJECT
PB50554

SHARP OILFIELD SERVICES
ODESSA TEXAS 79763

SHEET NAME/TITLE
WALL INSULATION


DRAWN BY BN DATE 5/19/23

CHECKED BY BN DATE 5/19/23

APPROVED BY _____ DATE 5/19/23




SHEET NO.	REV.	SCALE
E37 of 55-		NTS

[illegible]

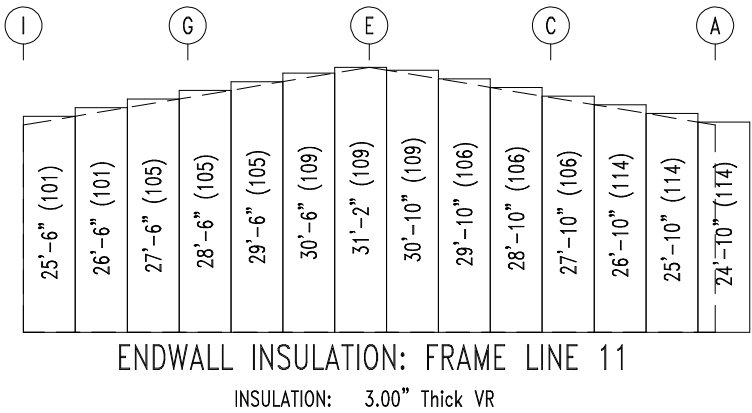

INSULATION TABLE			
FRAME LINE 4 11 A			
ROLL	QUAN	MARK	WIDTH
			LENGTH
100	1	WI-100	6'-0"
101	1	WI-101	6'-0"
102	1	WI-102	6'-0"
103	3	WI-103	6'-0"
104	1	WI-104	6'-0"
105	1	WI-105	6'-0"
106	1	WI-106	6'-0"
107	1	WI-107	6'-0"
108	4	WI-108	6'-0"
109	1	WI-109	6'-0"
110	1	WI-110	6'-0"
111	4	WI-111	6'-0"
112	1	WI-112	6'-0"
113	1	WI-113	6'-0"
114	1	WI-114	6'-0"

LEGEND:
49'-0" (1)
Length (Roll #)

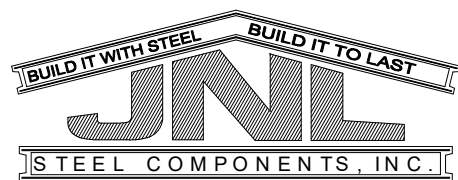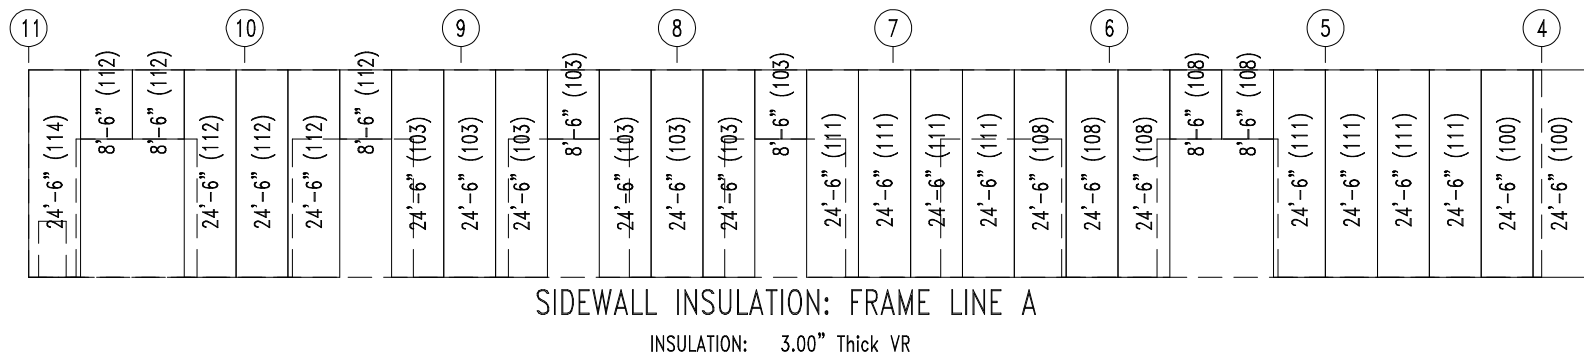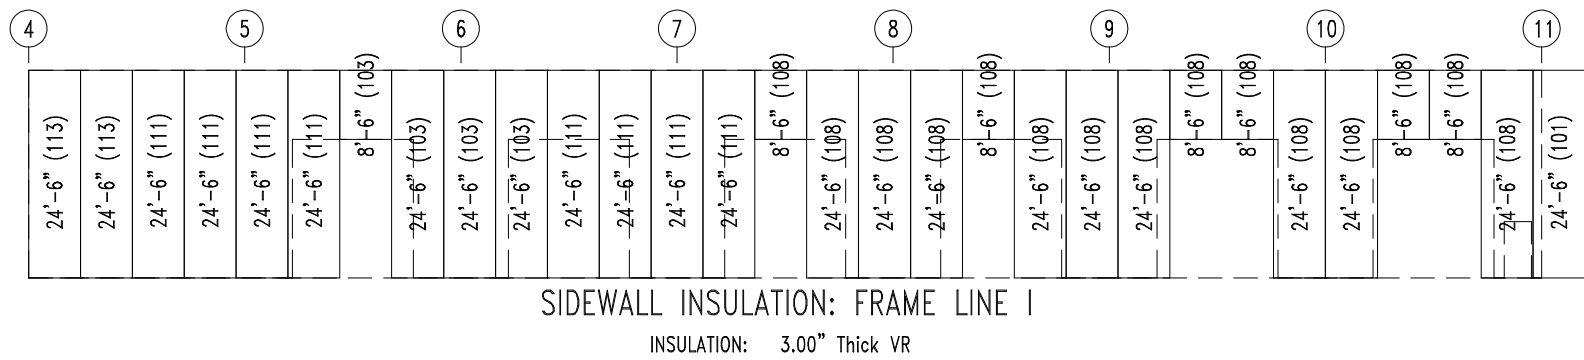

432-758-9900
430 US HWY 180 W
SEMINOLE, TX 79360

CUSTOMER INFO

PROJECT
PB50554

SHARP OILFIELD SERVICES
ODESSA TEXAS 79763

SHEET NAME/TITLE
WALL INSULATION

DRAWN BY BN DATE 4/19/23


CHECKED BY	DATE
BN	4/19/23

APPROVED BY _____ DATE 4/19/23

SHEET NO.	REV.	SCALE
E38 of 55-		NTS

[illegible]

TRIM TABLE	
FRAME LINE 4	
◇ ID	PART
1	TRJTR
2	TRHTR

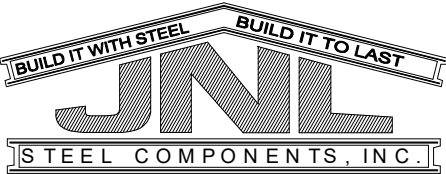

432-758-9900
430 US HWY 180 W
SEMINOLE, TX 79360

CUSTOMER INFO

PROJECT
PB50554

SHARP OILFIELD SERVICES
ODESSA TEXAS 79763

SHEET NAME/TITLE
WALL LINER PANEL

DRAWN BY
BN

DATE
4/19/23

CHECKED BY
BN


DATE
4/19/23

APPROVED BY
.


DATE
4/19/23

SHEET NO. REV. SCALE
E39 of 55- NTS


REVISIONS			
NO.	NOTES	BY	DATE
--	--	--	00-00-00

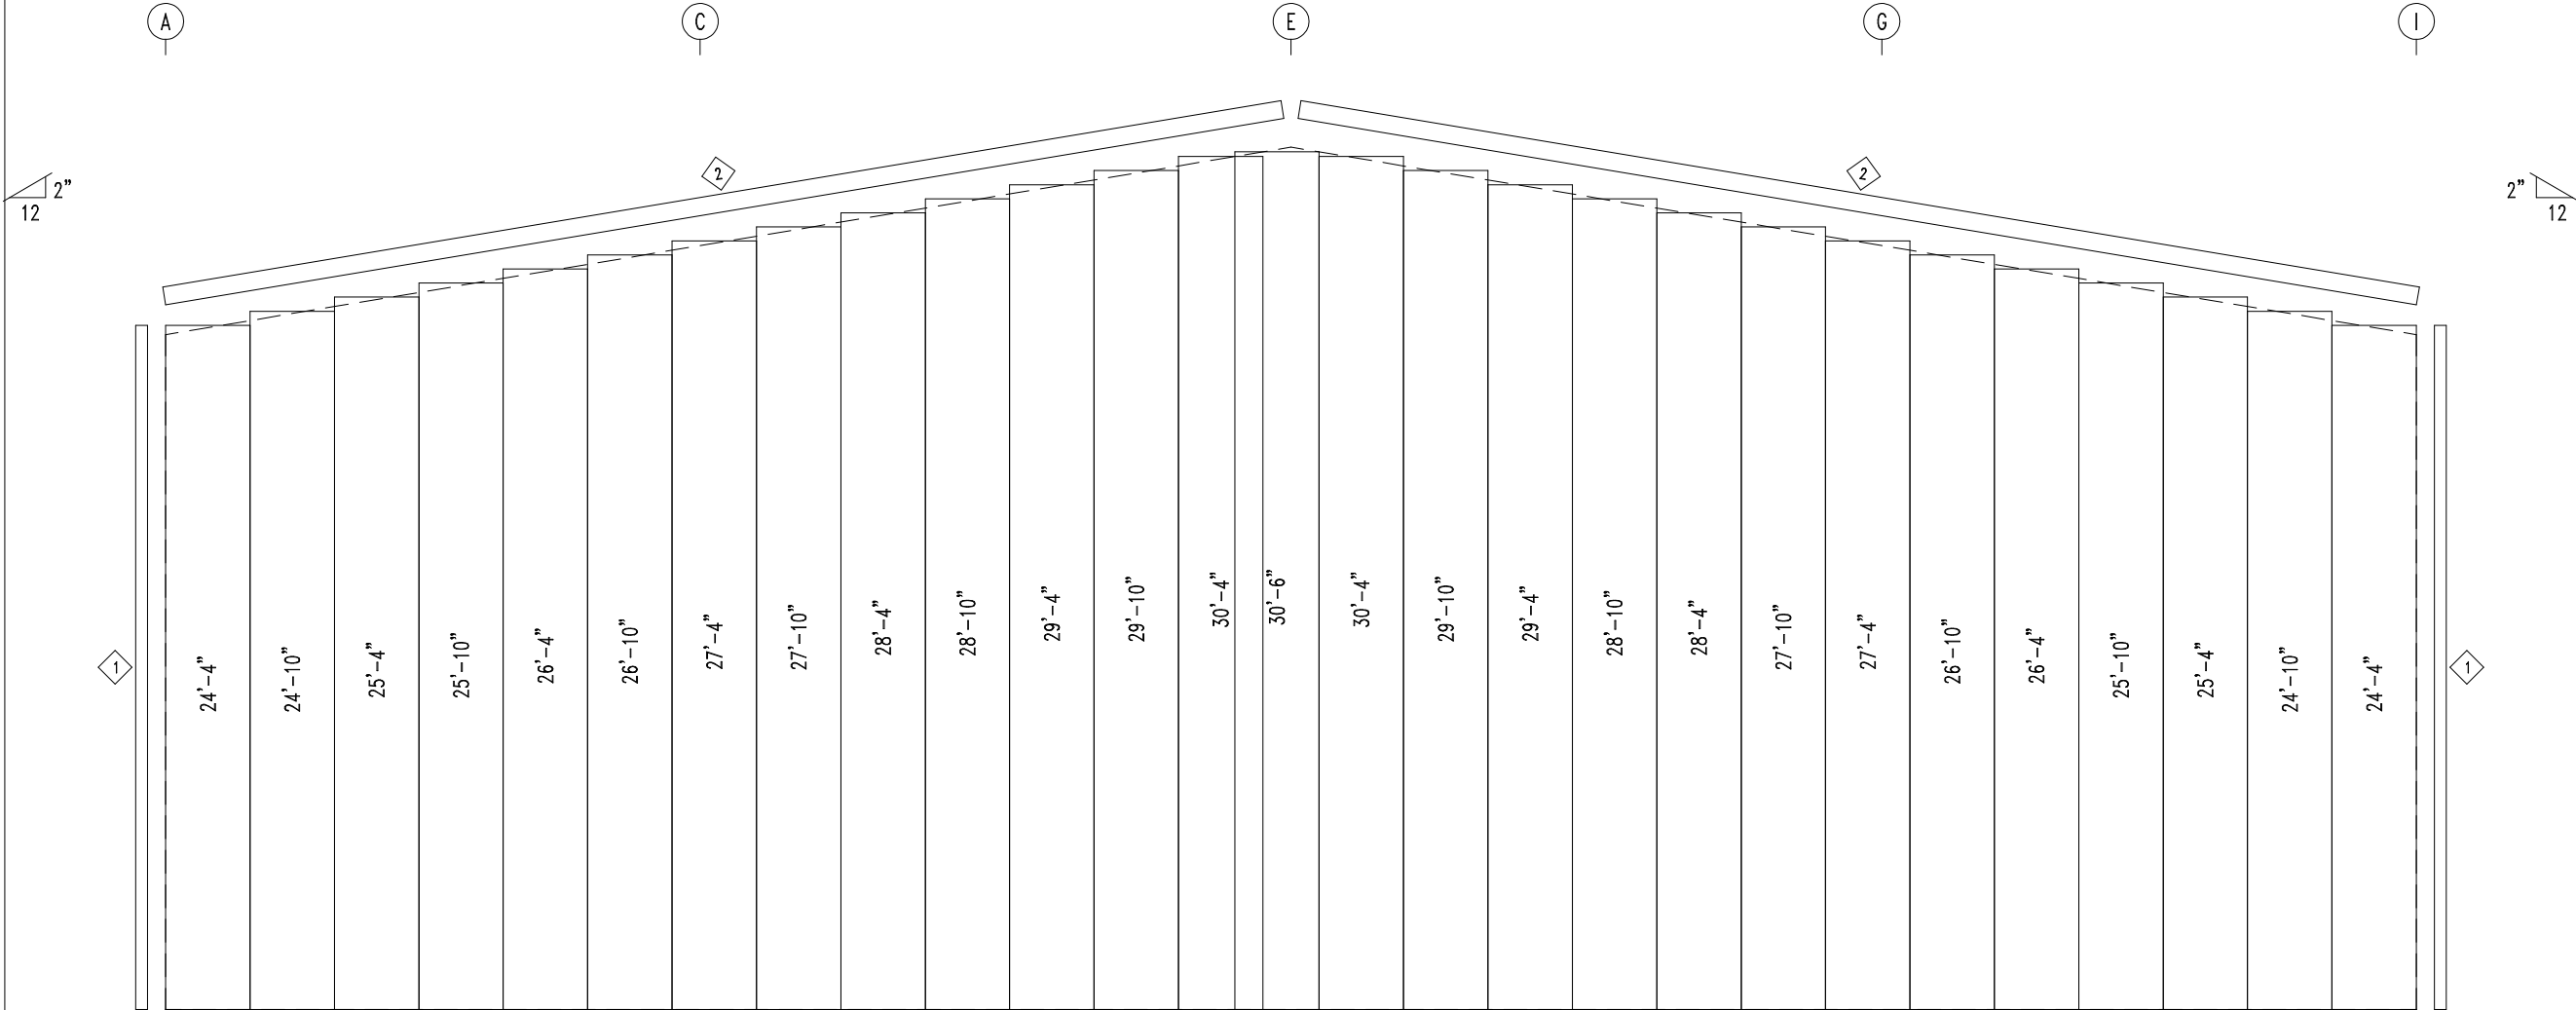

ENDWALL LINER SHEETING & TRIM: FRAME LINE 4
PANELS: 26 Ga. PBR - Brownstone

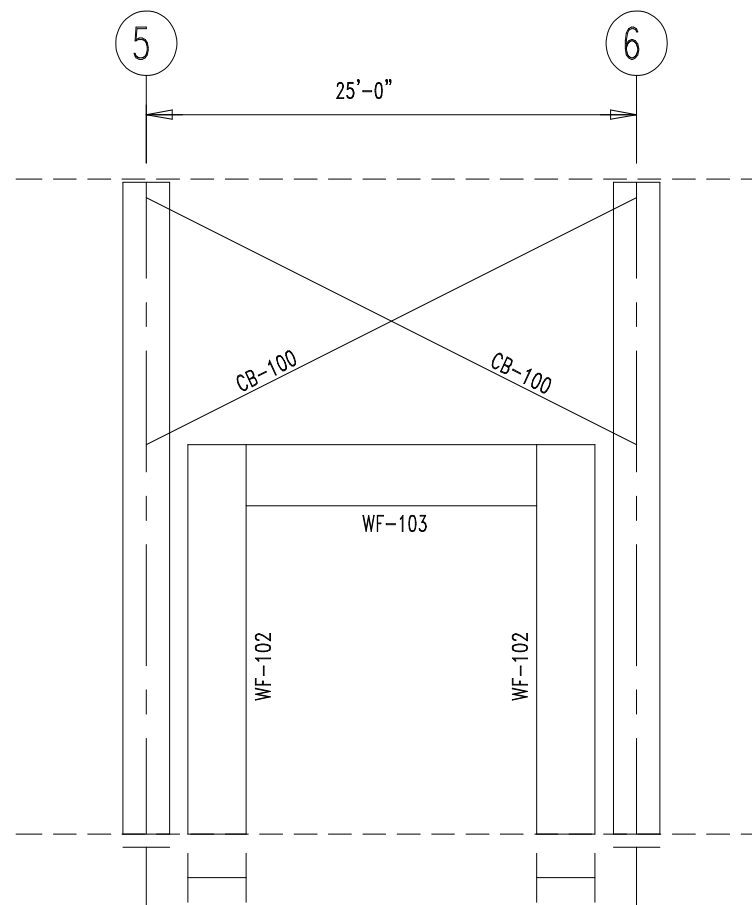

FRAME LINE E

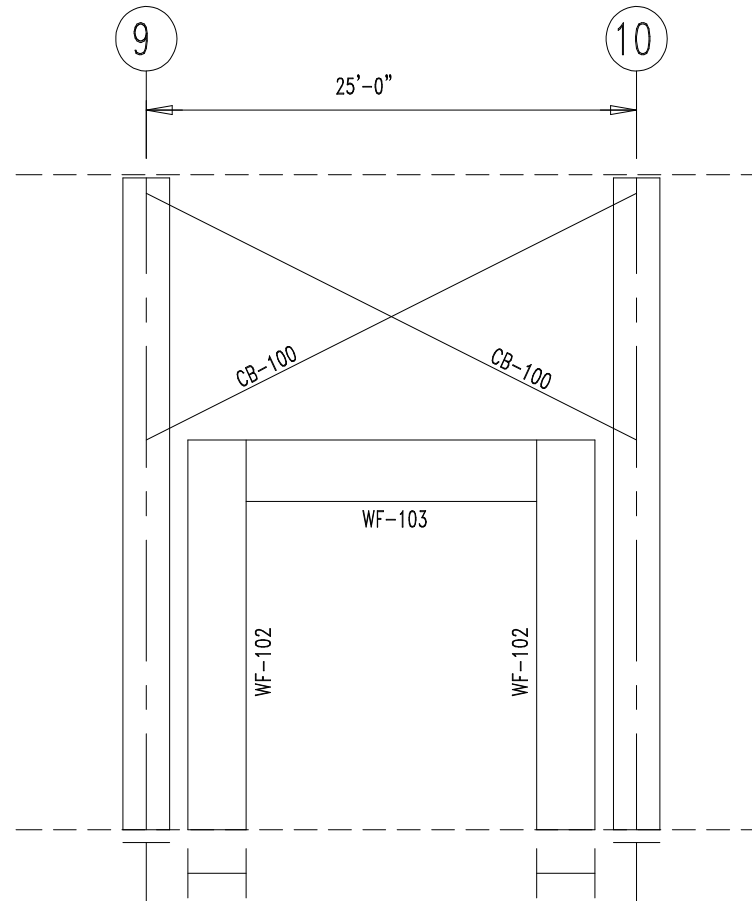


FRAME LINE E

BUILDING BRACING REACTIONS

		± Reactions (k)					
—Wall—	Col	—Wind—		—Seismic—			
Loc	Line	Line	Horz	Vert	Horz	Vert	Note
INT	E	5 ,6	0.0	5.0	0.0	0.9	(d)
	E	9 ,10	0.0	5.0	0.0	0.9	(d)
	E	5 ,6	2.1	3.3	0.4	0.6	(b)
	E	9 ,10	2.1	3.3	0.4	0.6	(b)

(b) Wind bent in bay, base above finish floor
(d) X-Bracing above wind bent, base above finish floor

MEMBER TABLE		
Mark	Part	Length
WF-100	W1464020	22'-0"
WF-101	W1464020	21'-3 3/8"
WF-102	W1464020	17'-10"
WF-103	W1464020	21'-3 5/16"
CB-100	CB0250	27'-10"

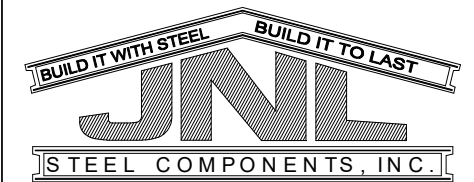

432-758-9900
430 US HWY 180 W
SEMINOLE, TX 79360

CUSTOMER INFO

PROJECT
PB50554

SHARP OILFIELD SERVICES
ODESSA TEXAS 79763

SHEET NAME/TITLE
BRACING DRAWING

DRAWN BY	DATE
BN	4/19/23

CHECKED BY	DATE
BN	4/19/23


APPROVED BY	DATE
	4/19/23

SHEET NO.	REV.	SCALE
E38 of 47-		NTS

[illegible]

SPlice BOLTS					
Splice Mark	Quan		-----Bolt-----		
	Top/	Bot	Type	Dia	Length
SP- 1	4	4	A325	0.750	2.50

MEMBER SIZE TABLE		
MARK	MEMBER	LENGTH
WF-3	W1264030	17'-7 3/8"
WF-1	W1464020	17'-10 1/2"

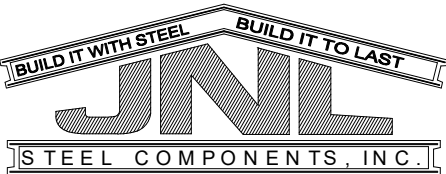

432-758-9900
430 US HWY 180 W
SEMINOLE, TX 79360

CUSTOMER INFO

PROJECT
PB50554

SHARP OILFIELD SERVICES
ODESSA TEXAS 79763

SHEET NAME/TITLE
WIND BENT ELEVATION

DRAWN BY
BN

DATE
5/19/23

CHECKED BY
BN


DATE
5/19/23

APPROVED BY
.

DATE
5/19/23

SHEET NO. REV. SCALE
E49 of 55- NTS

REVISIONS			
NO.	NOTES	BY	DATE
--	--	--	00-00-00

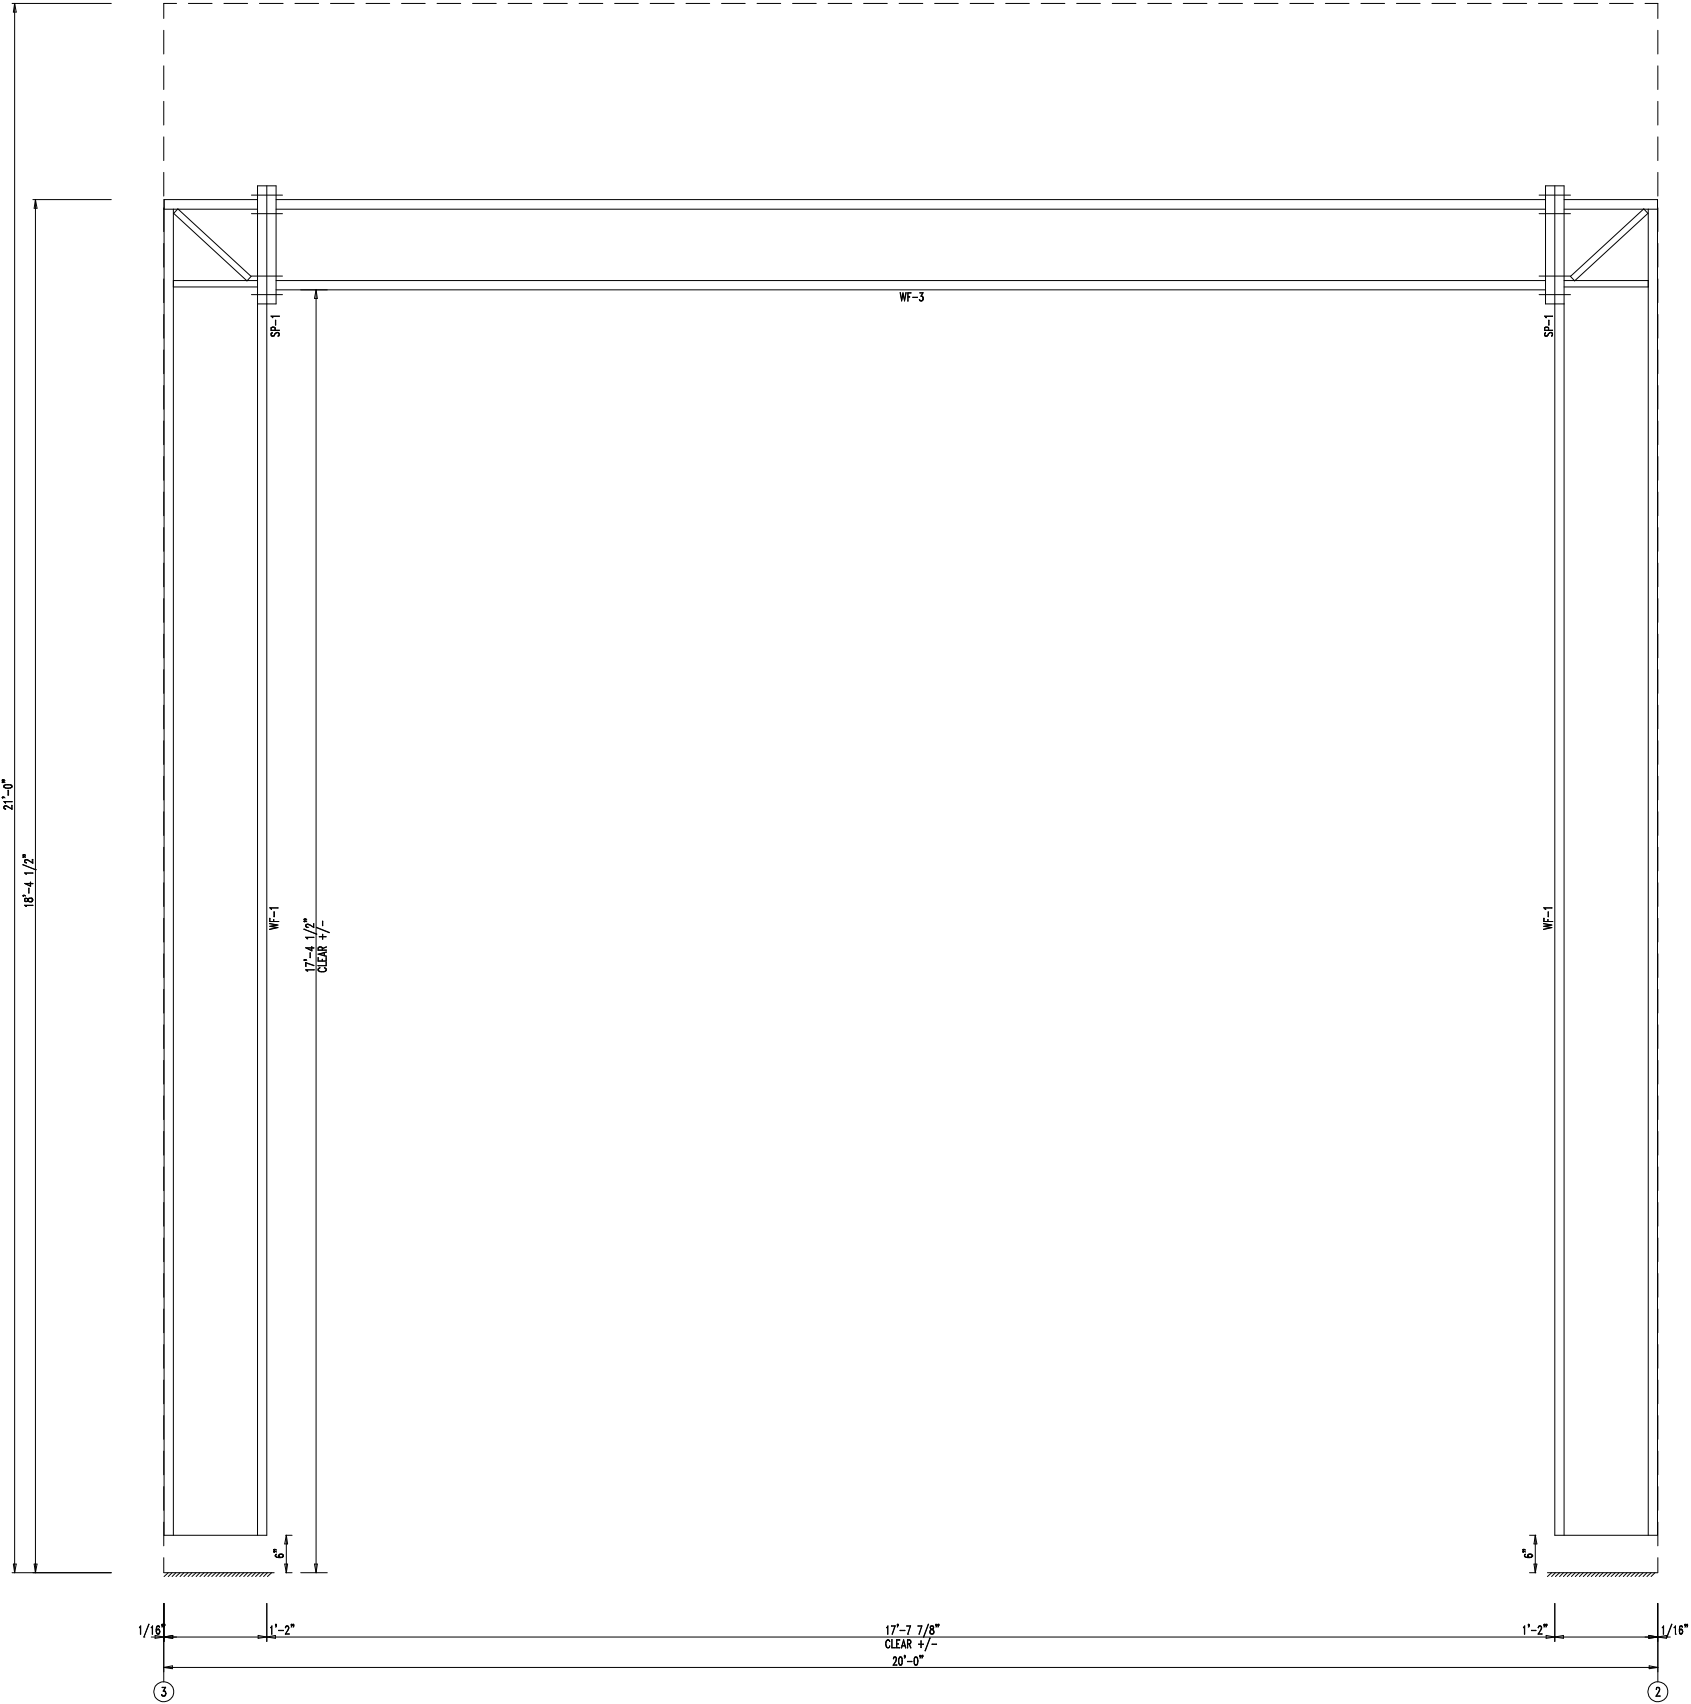

WIND BENT ELEVATION: FRAME LINE B

SPLICE BOLTS					
Splice Mark	Quan		-----Bolt-----		
	Top/	Bot	Type	Dia	Length
SP- 1	4	4	A325	0.750	2.50

MEMBER SIZE TABLE		
MARK	MEMBER	LENGTH
WF-101	W1464020	21'-3 3/8"
WF-100	W1464020	22'-6"

Build it with steel. Build it to last.


JNL

STEEL COMPONENTS, INC.

432-758-9900
430 US HWY 180 W
SEMINOLE, TX 79360

CUSTOMER INFO		
PROJECT PB50554		
SHARP OILFIELD SERVICES ODESSA TEXAS 79763		
SHEET NAME/TITLE WIND BENT ELEVATION		
DRAWN BY BN	DATE 4/18/23	
CHECKED BY BN	DATE 4/18/23	
APPROVED BY ,	DATE 4/18/23	
SHEET NO. PN	REV. --	SCALE NTS

REVISIONS			
NO.	NOTES	BY	DATE
--	--	--	00-00-00

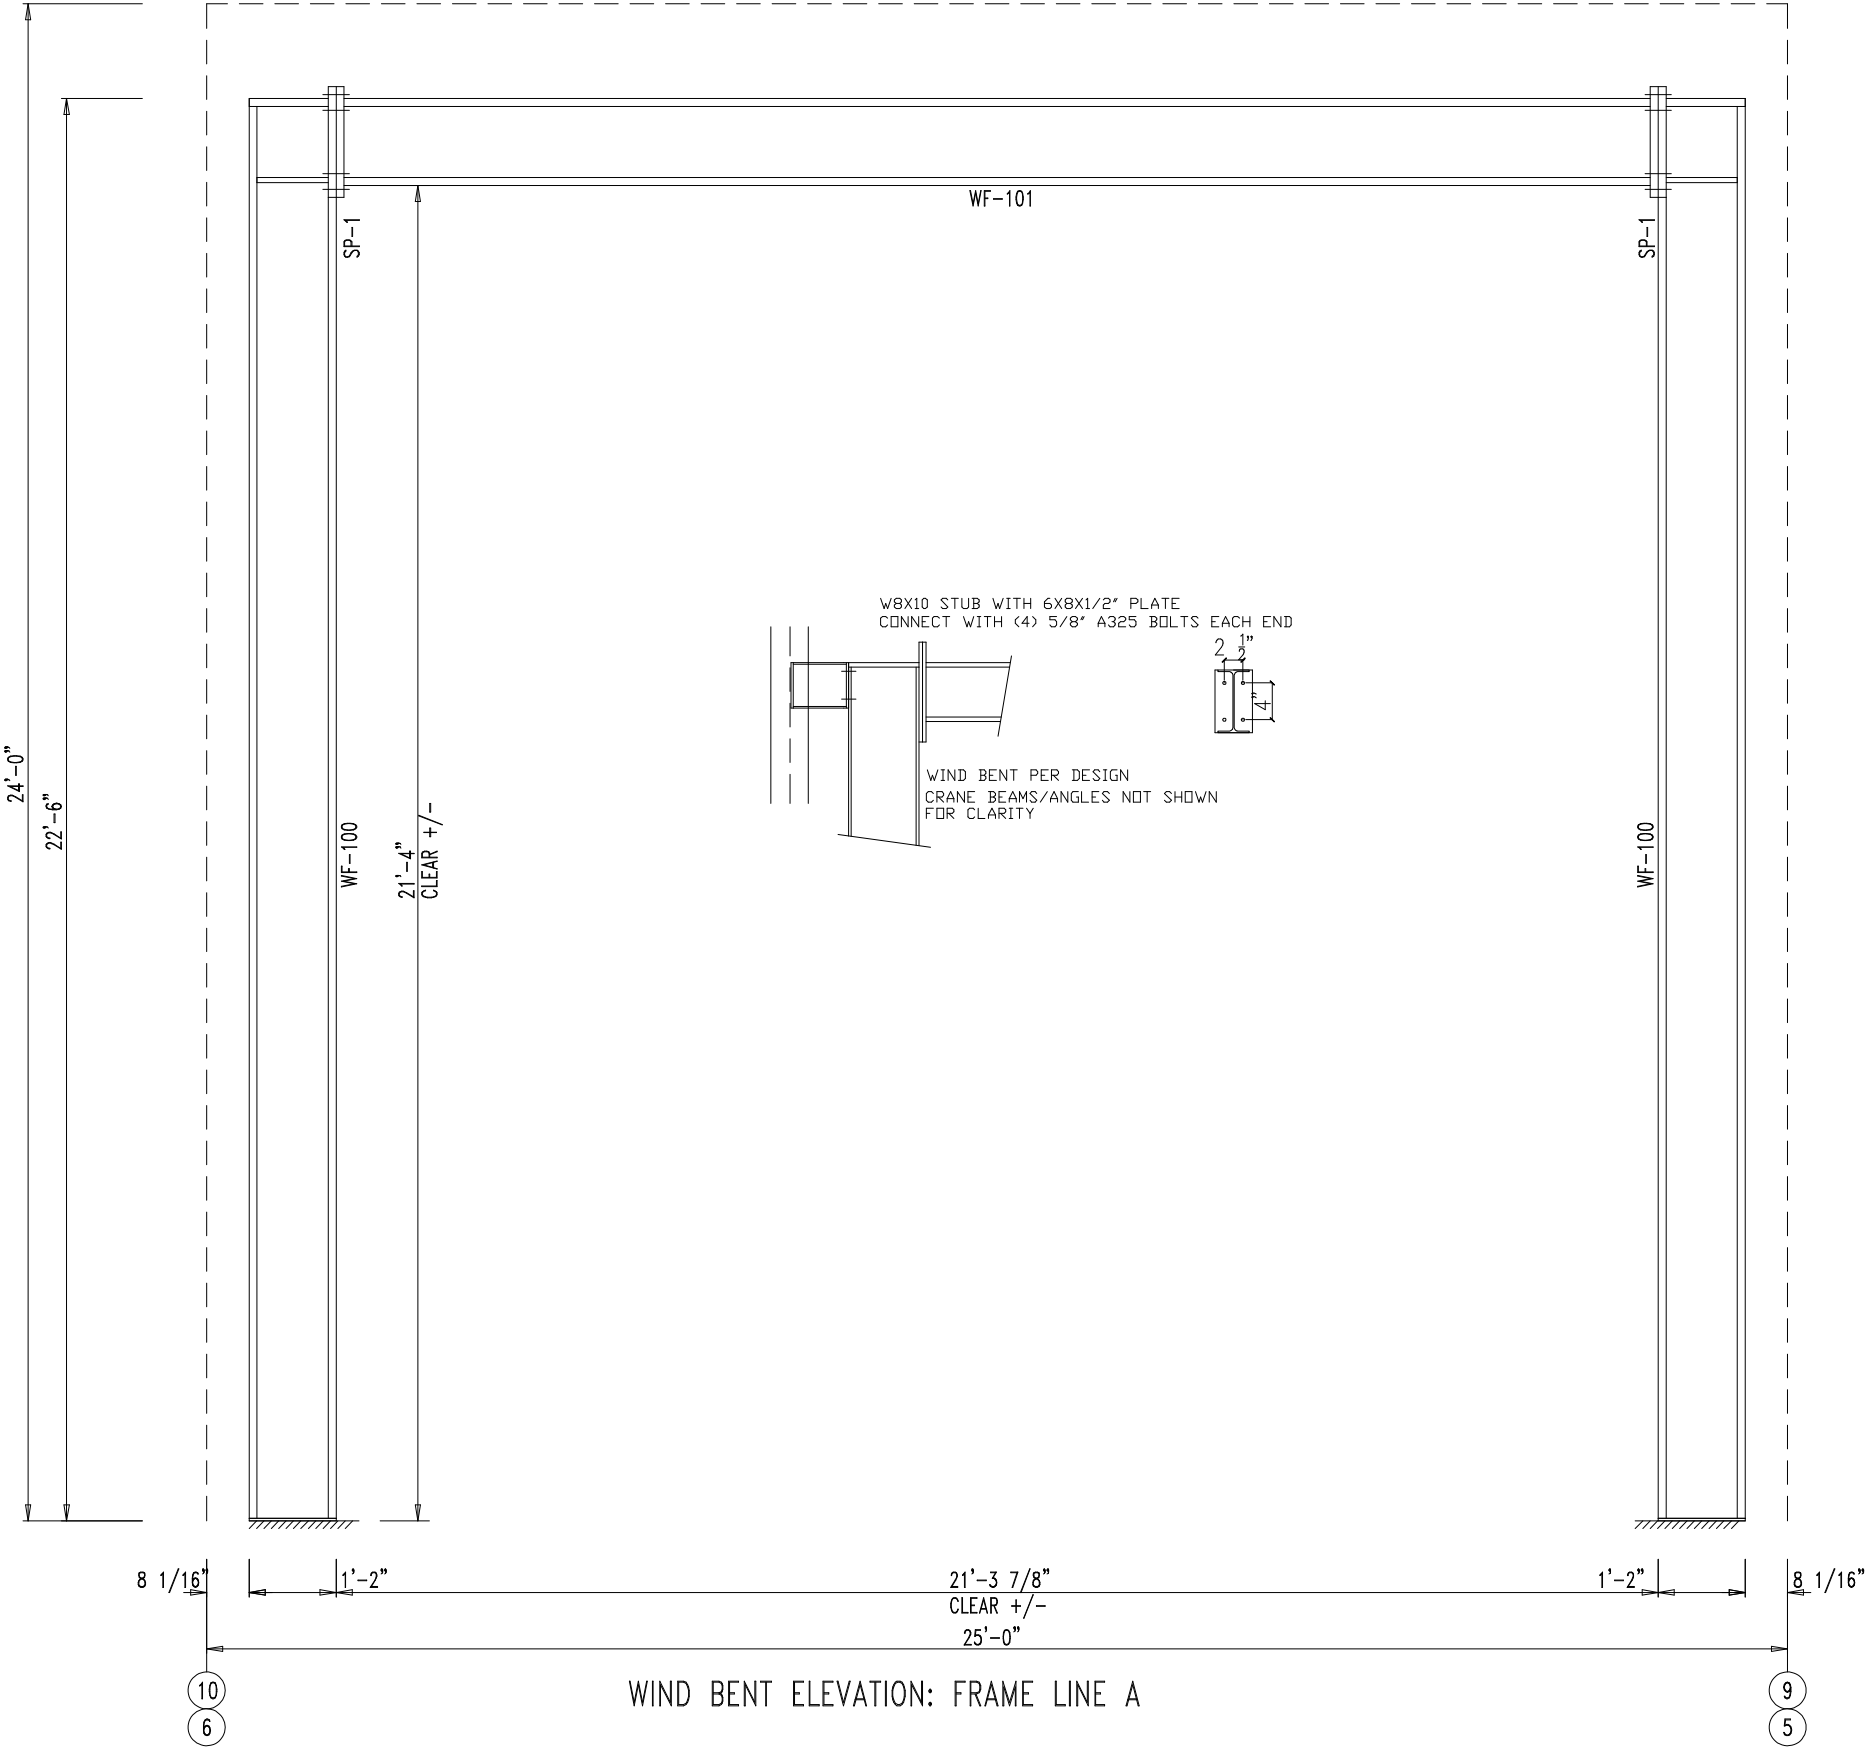

SPlice BOLTS					
Splice Mark	Quan		-----Bolt-----		
	Top/	Bot	Type	Dia	Length
SP- 1	4	4	A325	0.750	2.50

MEMBER SIZE TABLE		
MARK	MEMBER	LENGTH
WF-103	W1464020	21'-3 5/16"
WF-102	W1464020	18'-4"

Build it with steel build it to last

JNL

STEEL COMPONENTS, INC.

432-758-9900
430 US HWY 180 W
SEMINOLE, TX 79360

CUSTOMER INFO

PROJECT
PB50554

SHARP OILFIELD SERVICES
ODESSA TEXAS 79763

SHEET NAME/TITLE
WIND BENT ELEVATION

DRAWN BY
BN
DATE
4/18/23






























CHECKED BY
BN
DATE
4/18/23

APPROVED BY
.
DATE
4/18/23

SHEET NO.
PN
REV.
--
SCALE
NTS

REVISIONS			
NO.	NOTES	BY	DATE
--	--	--	00-00-00



WIND BENT ELEVATION: FRAME LINE E

 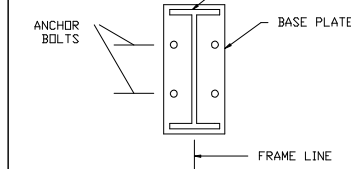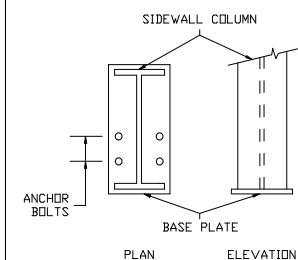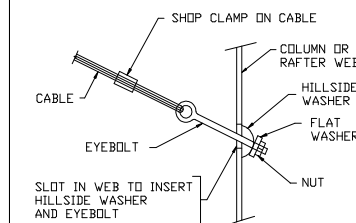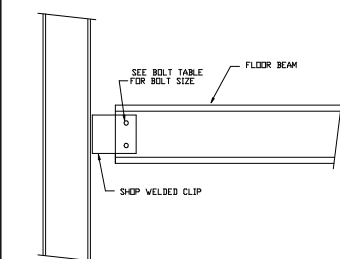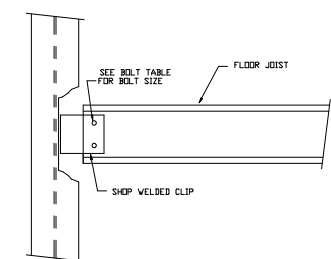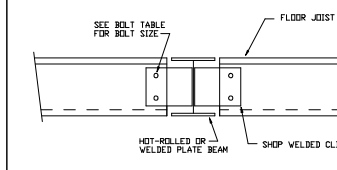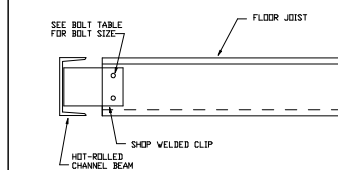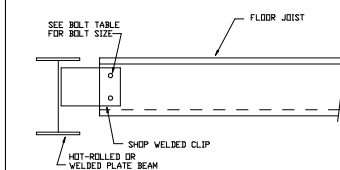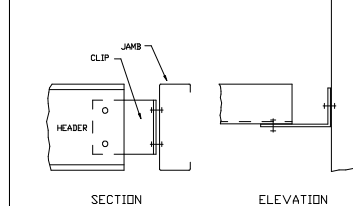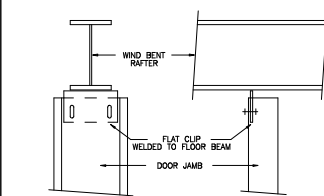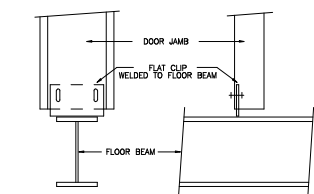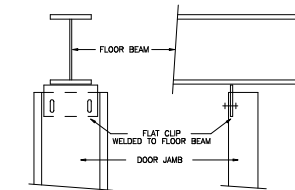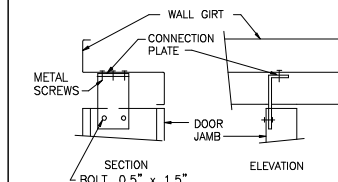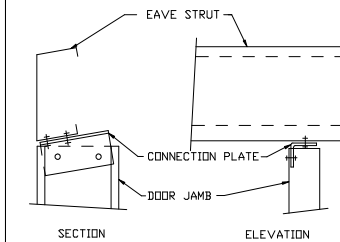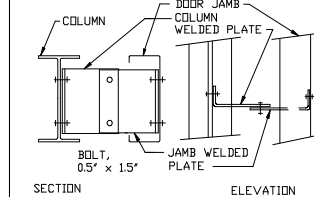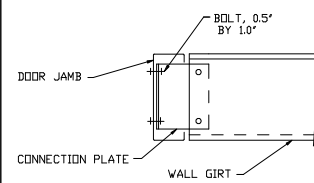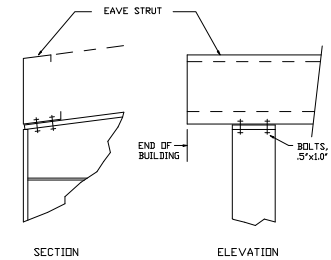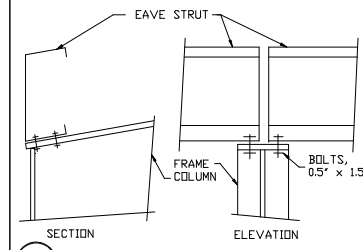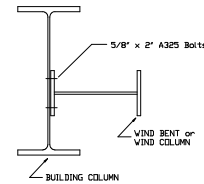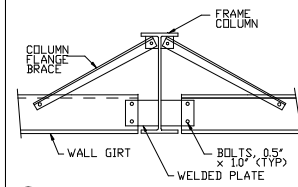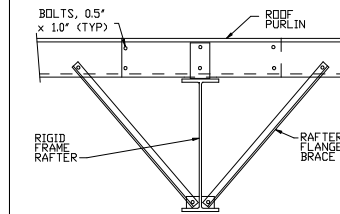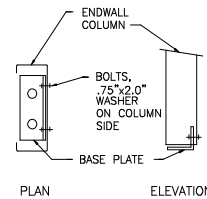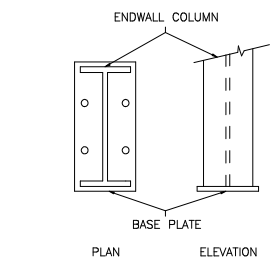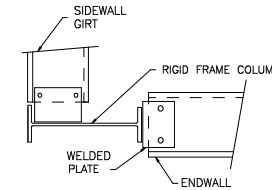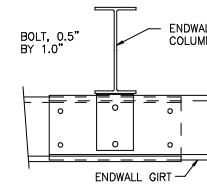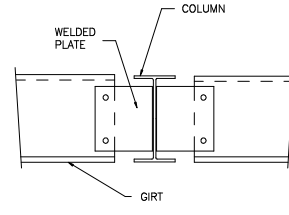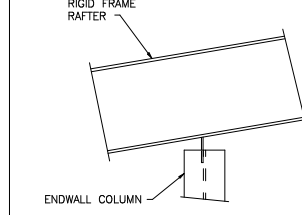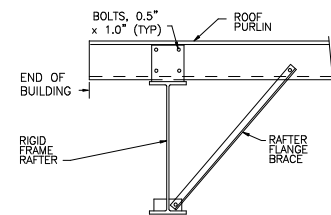

NOTE: TRIM, ANGLE, AND SCREW CONFIGURATIONS MAY NOT MATCH YOUR CONDITION. USE FOR ILLUSTRATION PURPOSES.

FOR EACH MARKER, THERE CAN BE UP TO 6 DIFFERENT SCREW USES:

③ PANEL_W = SCREW FOR WALL PANEL	(WALL COLOR)
④ TRIM_W = SCREW FOR TRIM BASED ON THE WALL PANEL	(TRIM COLOR)
⑤ ANGLE_W = SCREW FOR ANGLE BASED ON THE WALL PANEL	(ANGLE COLOR)
⑥ PANEL_R = SCREW FOR ROOF PANEL	(ROOF COLOR)
⑦ TRIM_R = SCREW FOR TRIM BASED ON ROOF PANEL	(TRIM COLOR)
⑧ ANGLE_R = SCREW FOR ANGLE BASED ON ROOF PANEL	(ANGLE COLOR)

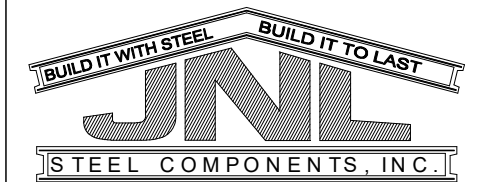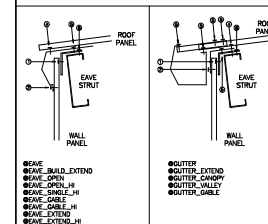

432-758-9900
430 US HWY 180 W
SEMINOLE, TX 79360

CUSTOMER INFO

PROJECT
PB50554

SHARP OILFIELD SERVICES
ODESSA TEXAS 79763

SHEET NAME/TITLE
DETAIL DRAWINGS

DRAWN BY	DATE
BN	4/18/23

CHECKED BY	DATE
BN	4/18/23

APPROVED BY _____ DATE 4/18/23

SHEET NO.	REV.	SCALE
E54 of 55-		NTS



[illegible]

DT_SCRW1 - SCREW MARKER ILLUSTRATIONS


NOTE: TRIM, ANGLE, AND SCREW CONFIGURATIONS MAY NOT MATCH YOUR CONDITION. USE FOR ILLUSTRATION PURPOSES.

FOR EACH MARKER, THERE CAN BE UP TO 6 DIFFERENT SCREW USES:


① PANEL_W = SCREW FOR WALL PANEL	WALL COLOR
② TRIM_W = SCREW FOR TRIM BASED ON THE WALL PANEL	(TRIM COLOR)
③ ANGLE_W = SCREW FOR ANGLE BASED ON THE WALL PANEL	(ANGLE COLOR)
④ PANEL_R = SCREW FOR ROOF PANEL	ROOF COLOR
⑤ TRIM_R = SCREW FOR TRIM BASED ON ROOF PANEL	(TRIM COLOR)
⑥ ANGLE_R = SCREW FOR ANGLE BASED ON ROOF PANEL	(ANGLE COLOR)

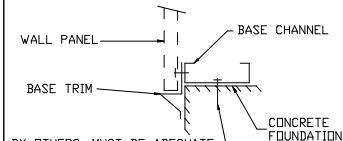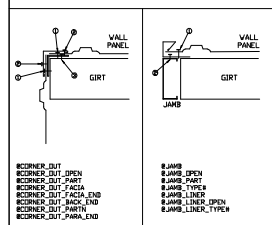


BY OTHERS, MUST BE ADEQUATE TO SAFELY RESIST THE LOADS IN THE REACTION REPORT.

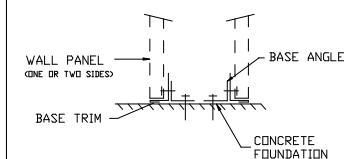


T10 SECTION THRU PARTITION BASE
AND CONCRETE FLOOR

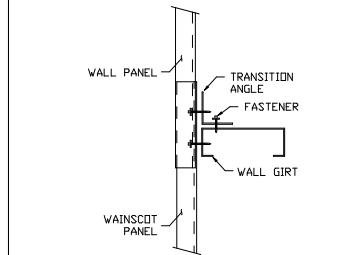


T19 TRANSITION FROM WALL PANEL TO
WAINSCOT WITH PANELS LAPPED

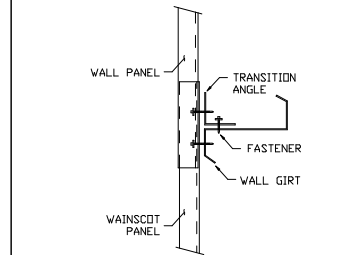


(T22) TRANSITION FROM WALL PANEL TO
WAINSCOT WITH PANELS LAPPED

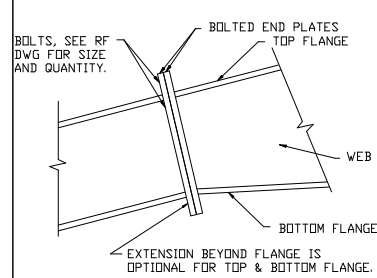


U1 BOLTED END PLATE RAFTER SPLICE

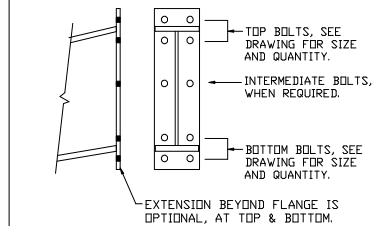


U2 BOLTED END PLATE CONNECTION
AT BUILDING PEAK

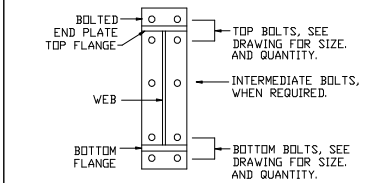


U3 BOLTS FOR RAFTER TO COLUMN CONNECTION

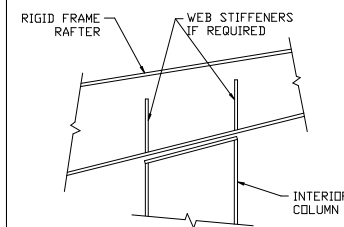


(V1) INTERIOR COLUMN TO RAFTER

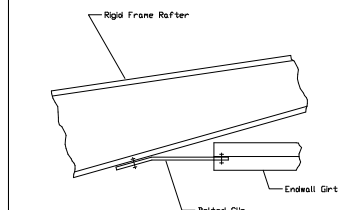


(W4) SECTION OF ENDWALL GIRT TO RAFT

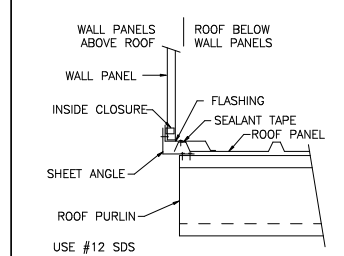

(X1) SECTION THRU WALL PANELS
ABOVE ROOF

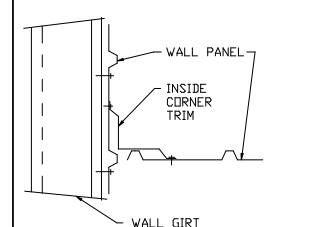

(X2) SECTION THRU INSIDE
CORNER OF WALL

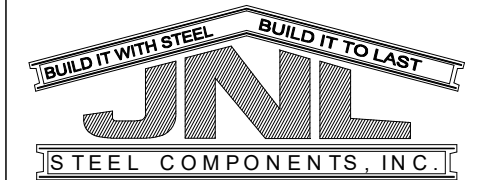

432-758-9900
430 US HWY 180 W
SEMINOLE, TX 79360

CUSTOMER INFO

PROJECT
PB50554

SHARP OILFIELD SERVICES
ODESSA TEXAS 79763

SHEET NAME/TITLE
DETAIL DRAWINGS

DRAWN BY	DATE
BN	4/18/23

CHECKED BY	DATE
BN	4/18/23

APPROVED BY	DATE
	4/18/23

SHEET NO.	REV.	SCALE
E55 of 55-		NTS

[illegible]