



PRINT DATE 2/19/2025

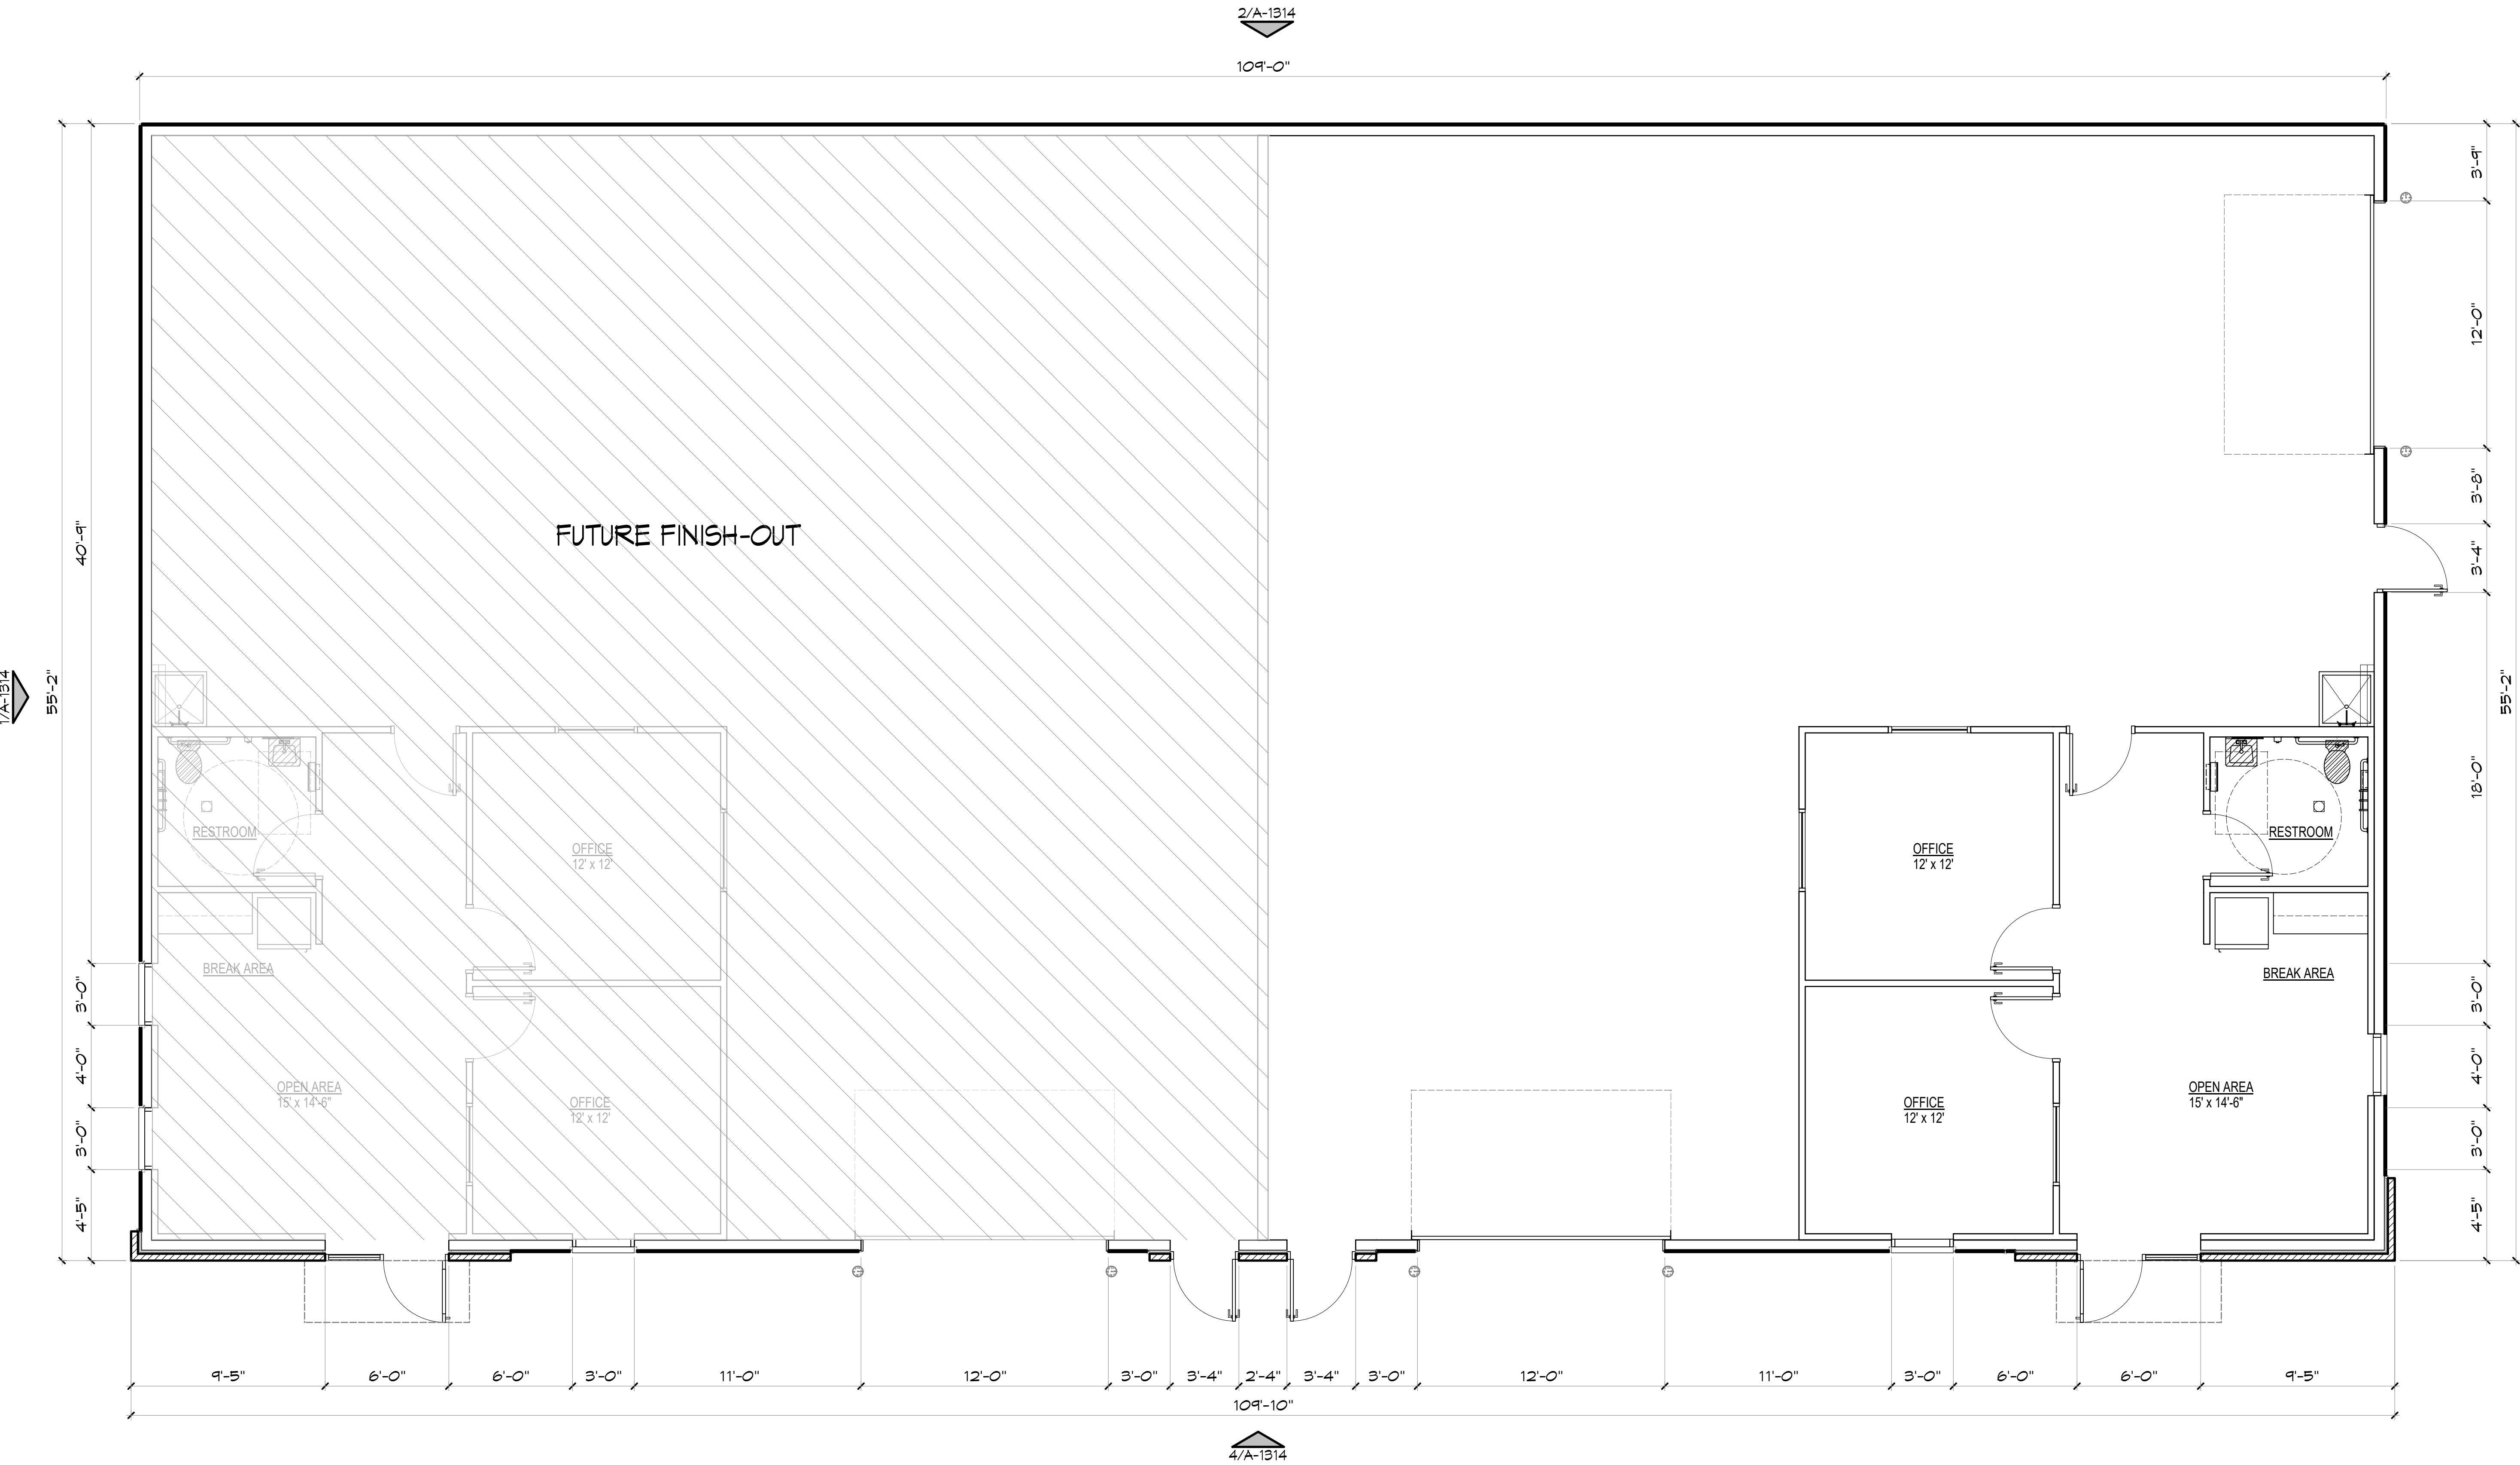

1 TWO TENANT FLOOR PLAN
SCALE: 1/4"=1'-0"
HALF SIZED SCALE: 1/8"=1'-0"
BUILDING FOOTPRINT: 5,995 SF
OFFICE AREA PER TENANT: 695 SF

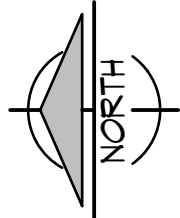

WRIGHT GROUP
ARCHITECTS - PLANNERS, PLLC

1430 S BROADWAY STREET
CARROLLTON, TEXAS
75006
(972) 242 - 1015

NOT FOR REGULATORY,
APPROVAL, PERMITTING,
OR CONSTRUCTION

BIZPARK
MELISSA

MELISSA INDUSTRIAL
BIZPARK MELISSA
CR1220, Melissa, TX

JOB NO. A2508
DATE: 02-20-2025

TWO TENANT FLOOR PLAN

SHEET NO.
A-1312

© WRIGHT GROUP Architects-Planners, PLLC, 2025

H/M = 24" / 36"

Allplan 2025