


FRONT VIEW 4-21-10

Scale
1" = 10' &
3/16" = 1'

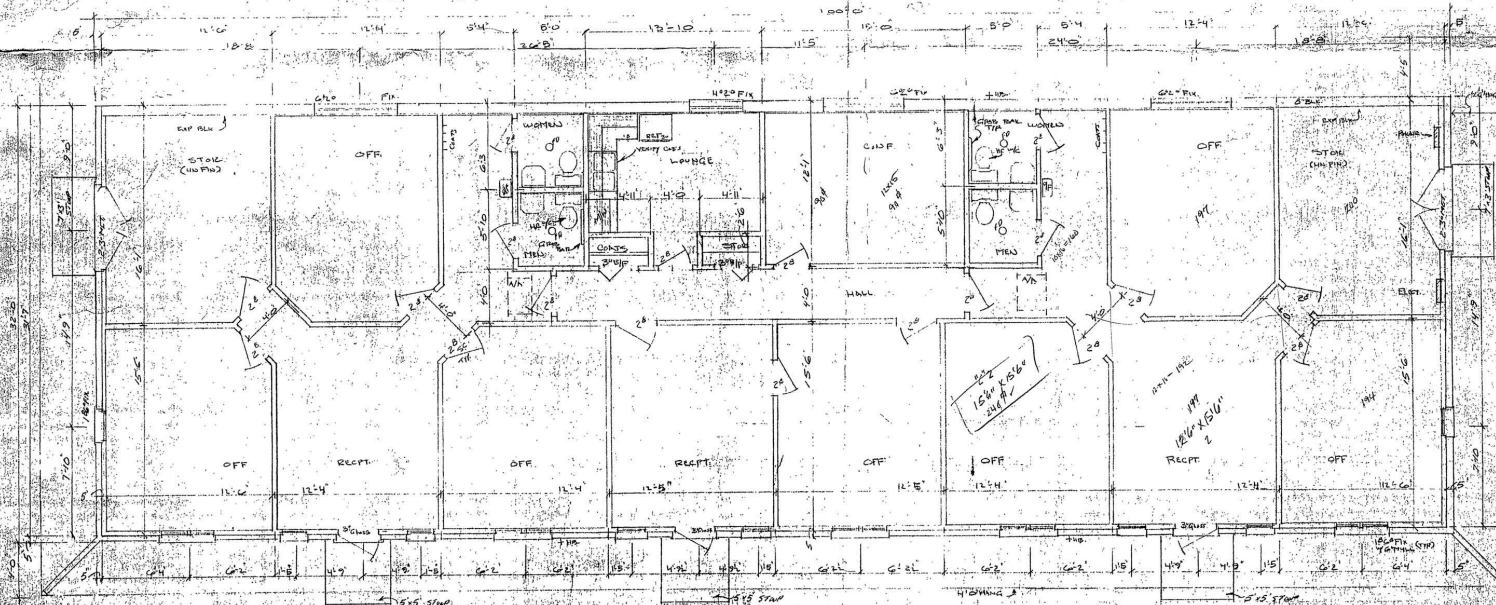

FLOOR PLAN 4-21-10

240
172
176
160
736

240
700

C-1188#

Professional Engineering, Inc.
LAWRENCE, MISSOURI, U.S.A.
1910 E. 17TH ST., LAWRENCE, MO. 64503