


ALPHA BUILDING

GRASS VALLEY, CA FLOOR PLAN

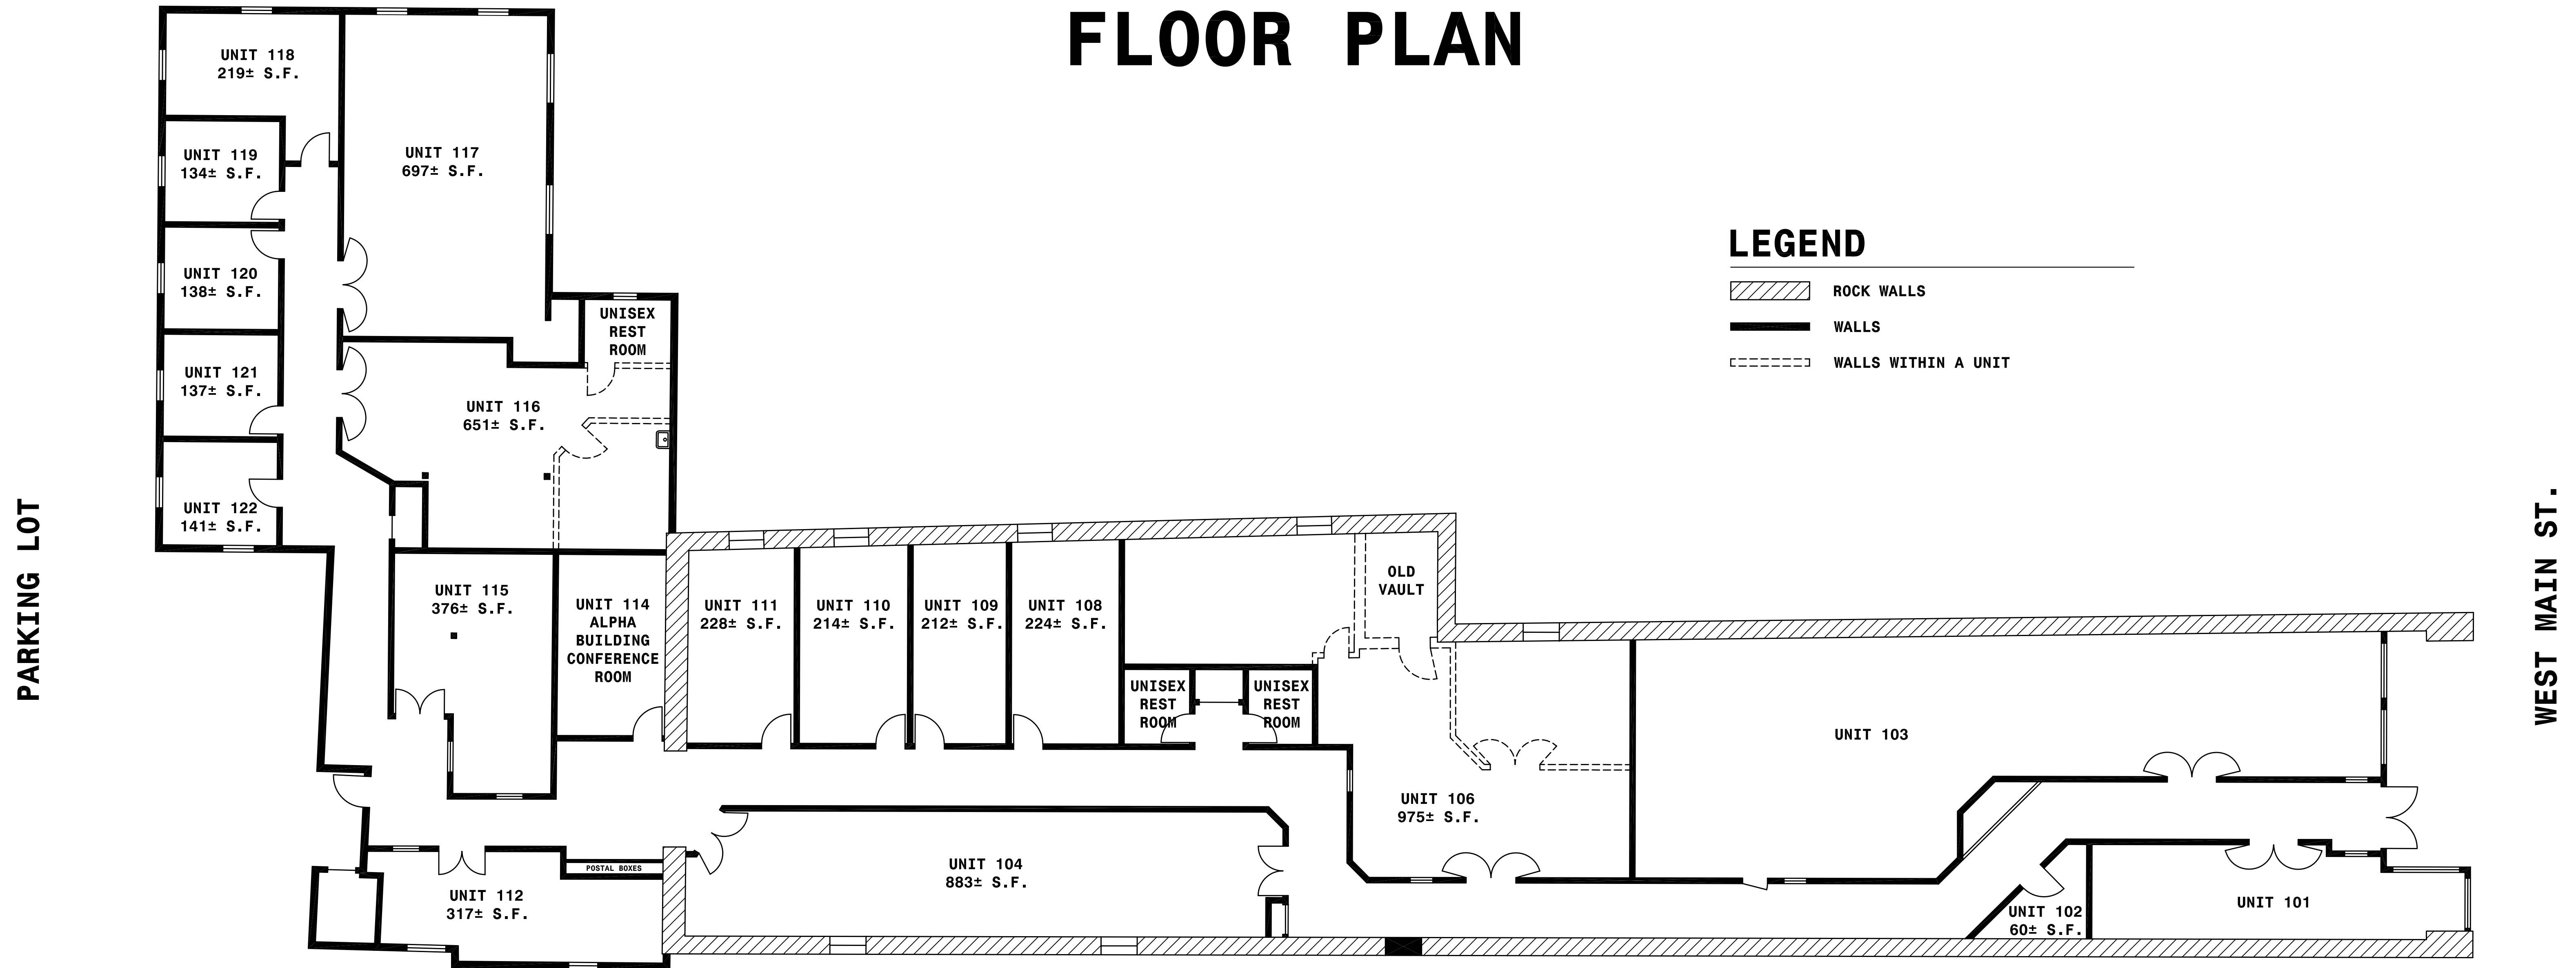


LEGEND

- ROCK WALLS
- WALLS
- WALLS WITHIN A UNIT


PARKING LOT

WEST MAIN ST.

© 2012 - 2015

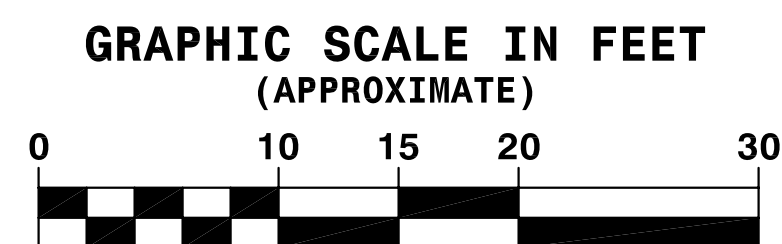

"SOUTHPORT LAND AND COMMERCIAL COMPANY" and
"SOUTHPORT LAND" are Registered in
U.S. Patent and Trademark Office.

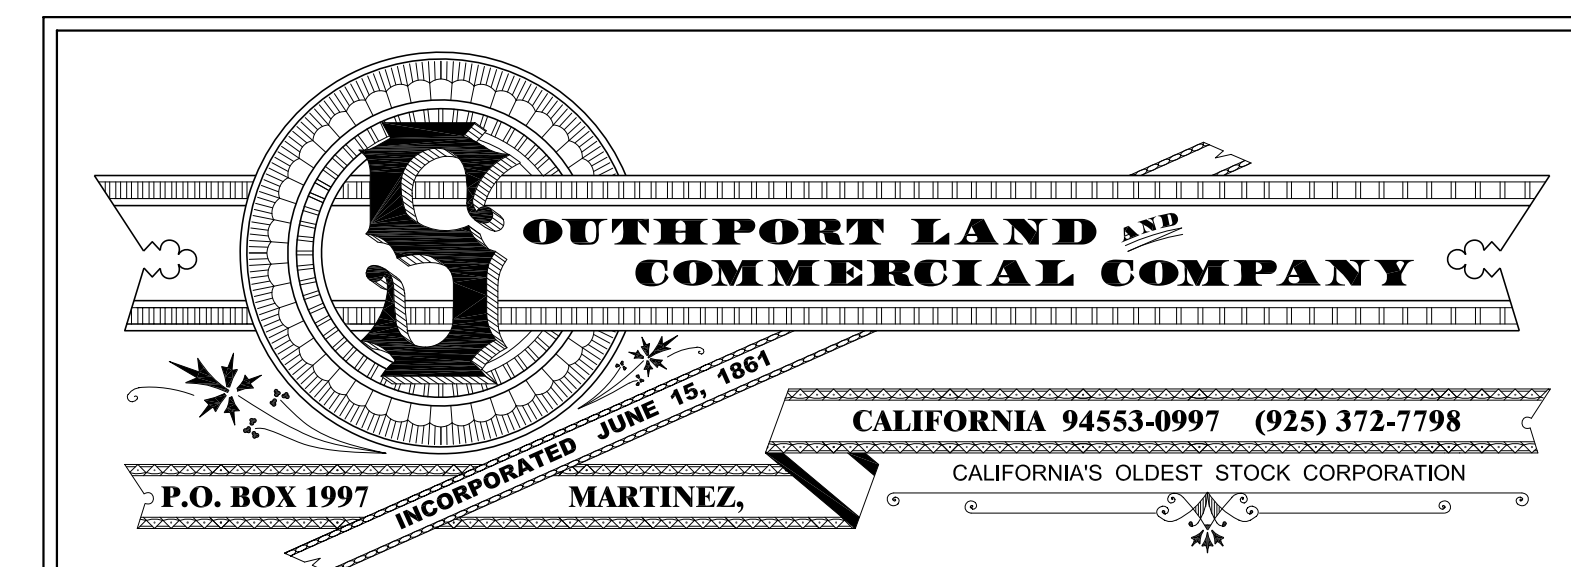

JOB NO.	ALPHA-1
SCALE	N/A
DATE	4/03/15
REVISION NO.	08
DRAWING NO.	
SH	OF
1	1