

WINDOW

BASEMENT OFFICE
GLA 450 SF

BATHROOM

CLOSET

UP

UP

WINDOW

OUTSIDE
DOOR

WINDOW

Elec. & Tele Panel

CLOSET

Water
Heater

Furnace

UTILITY AREA

STORAGE
GLA 195 SF

Elec. Panel

WINDOW

FILE ROOM


Gas Meter

GROUND FLOOR PLAN

SCALE: $1/4" = 1'-0"$

450 SF OFFICE ±


195 SF STORAGE ±

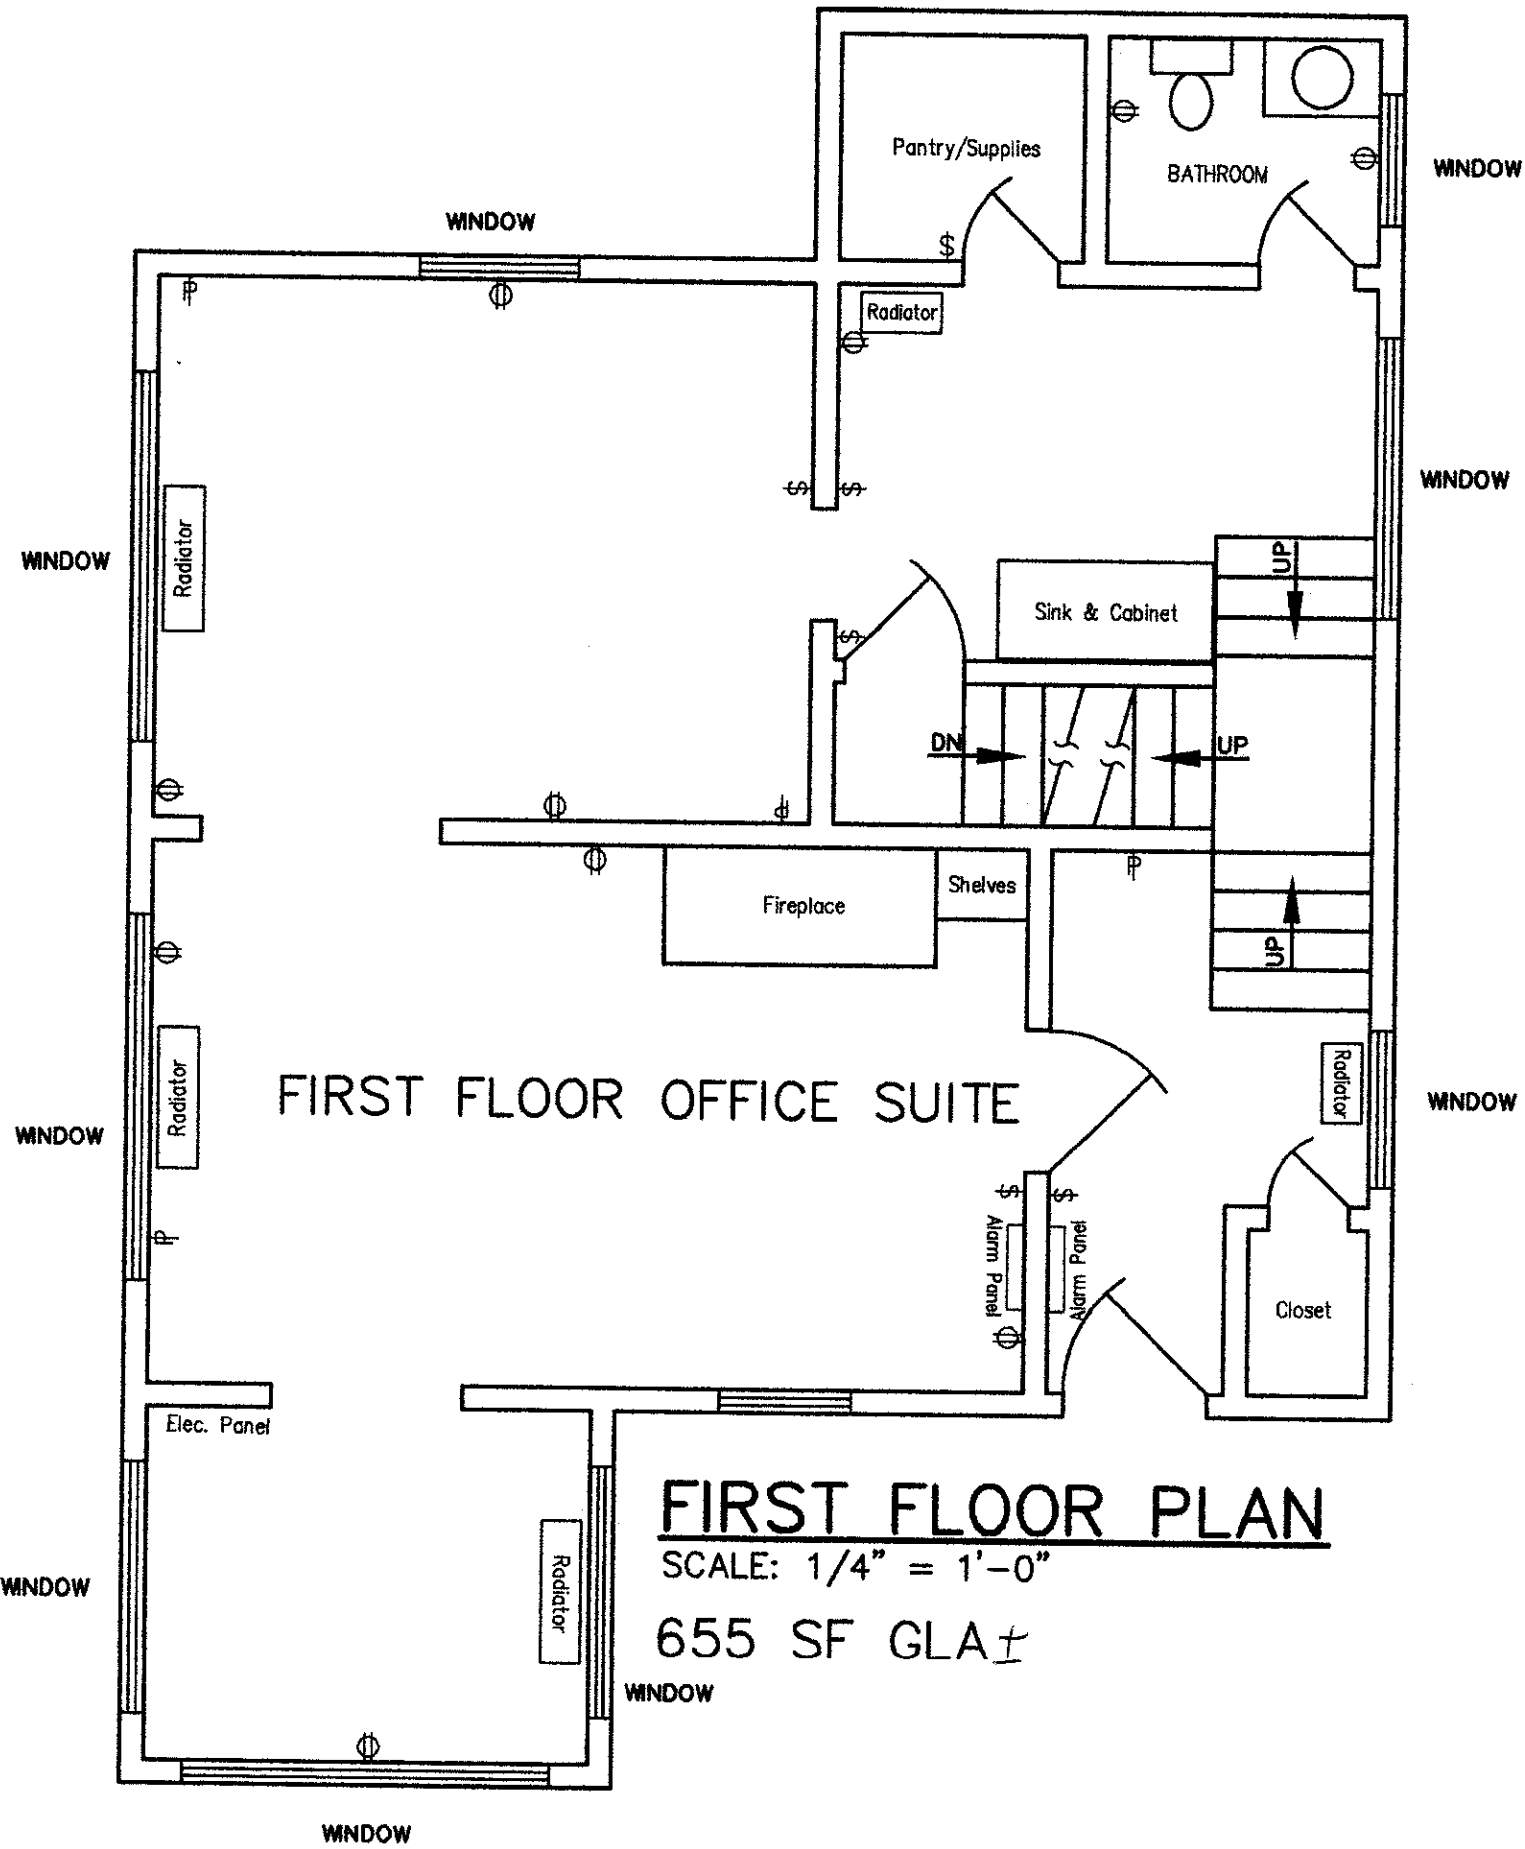

FIRST FLOOR PLAN

SCALE: 1/4" = 1'-0"


655 SF GLA±

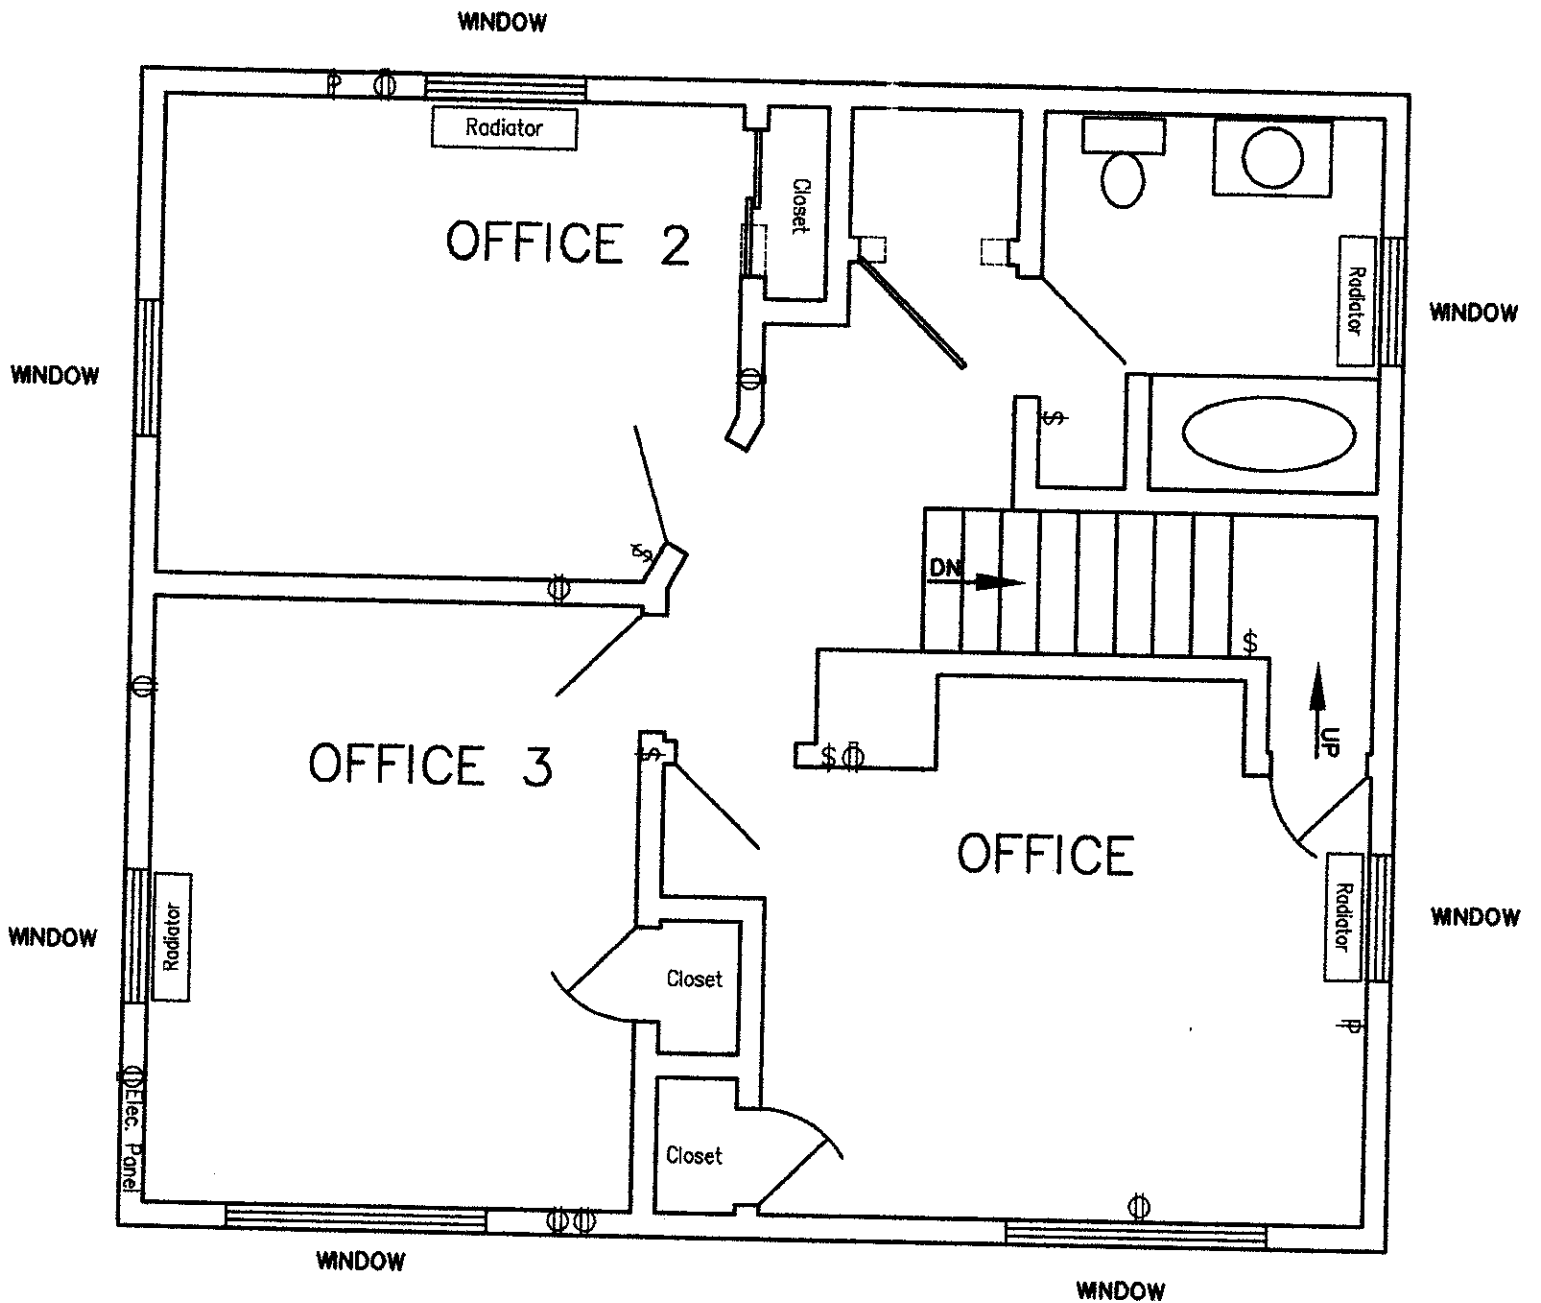

SECOND FLOOR PLAN

SCALE: 1/4" = 1'-0"

555 SF GLA ±

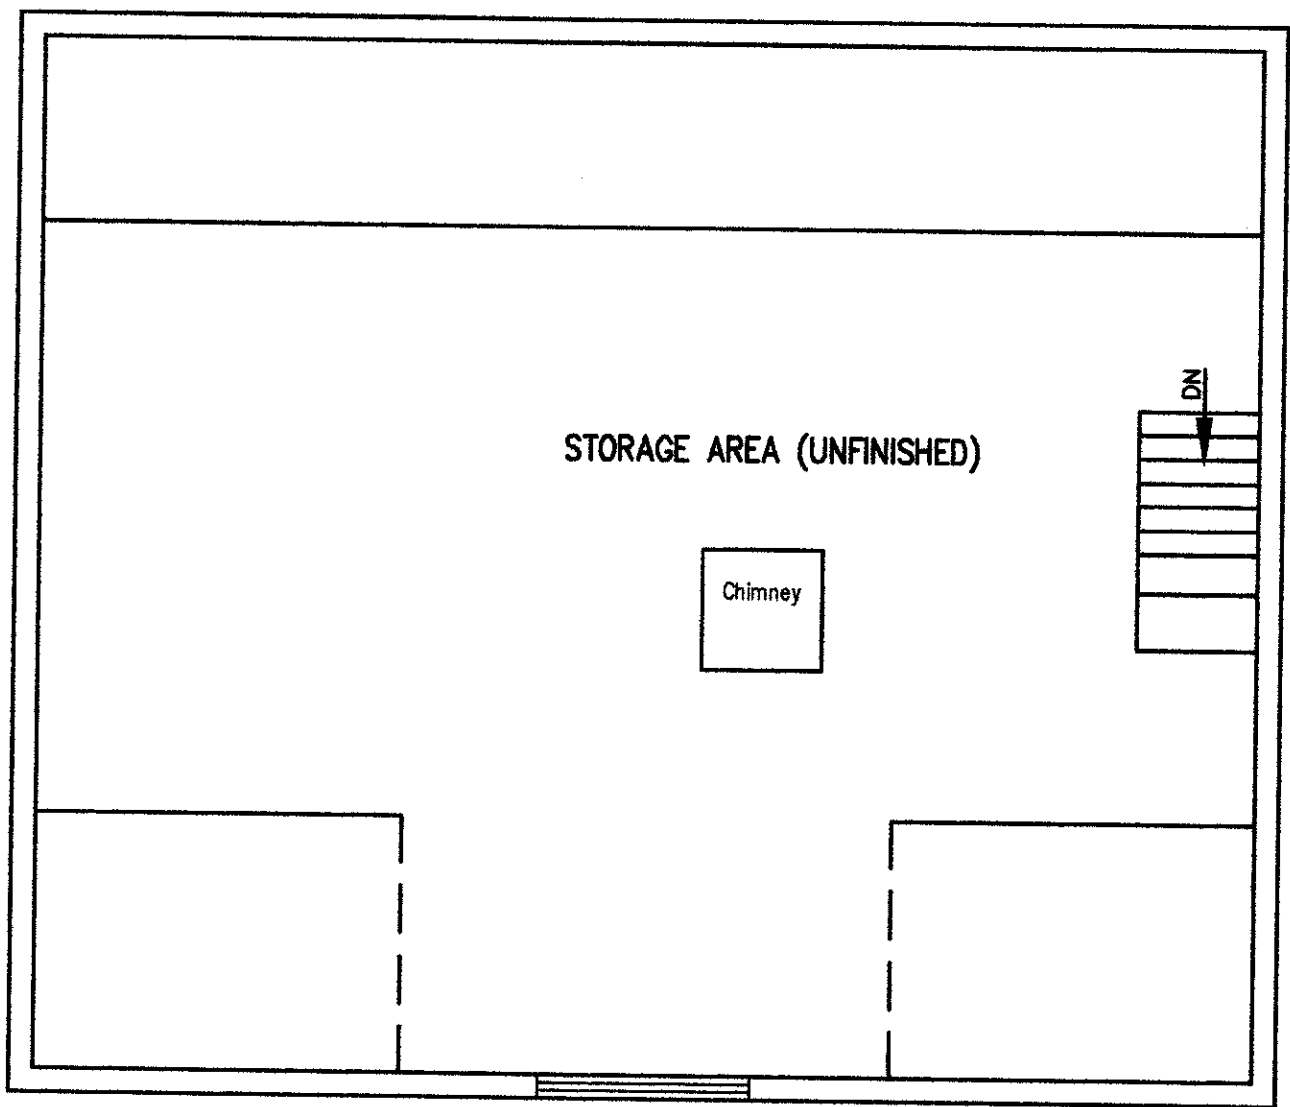

WINDOW

ATTIC PLAN

SCALE: $1/4" = 1'-0"$

370 SF STORAGE $\pm$