

PREPARED FOR:

PROJECT NAME:

OAKES WAREHOUSE

4700-4750 OAKES ROAD
DAVIE, FLORIDA 33314

CLIENT APPROVAL:

SIGNATURE:

DATE:

REVISIONS

NO.	DATE	DESCRIPTION

PROJECT NUMBER:

SPT-002

DRAWN BY:

DEA

CHECKED BY:

DEA

DATE:

10/12/15

SCALE:


SCALE TO FIT

SHEET TITLE:

SUITE 4750-S
FLOOR PLAN

SHEET NUMBER:

A11.00

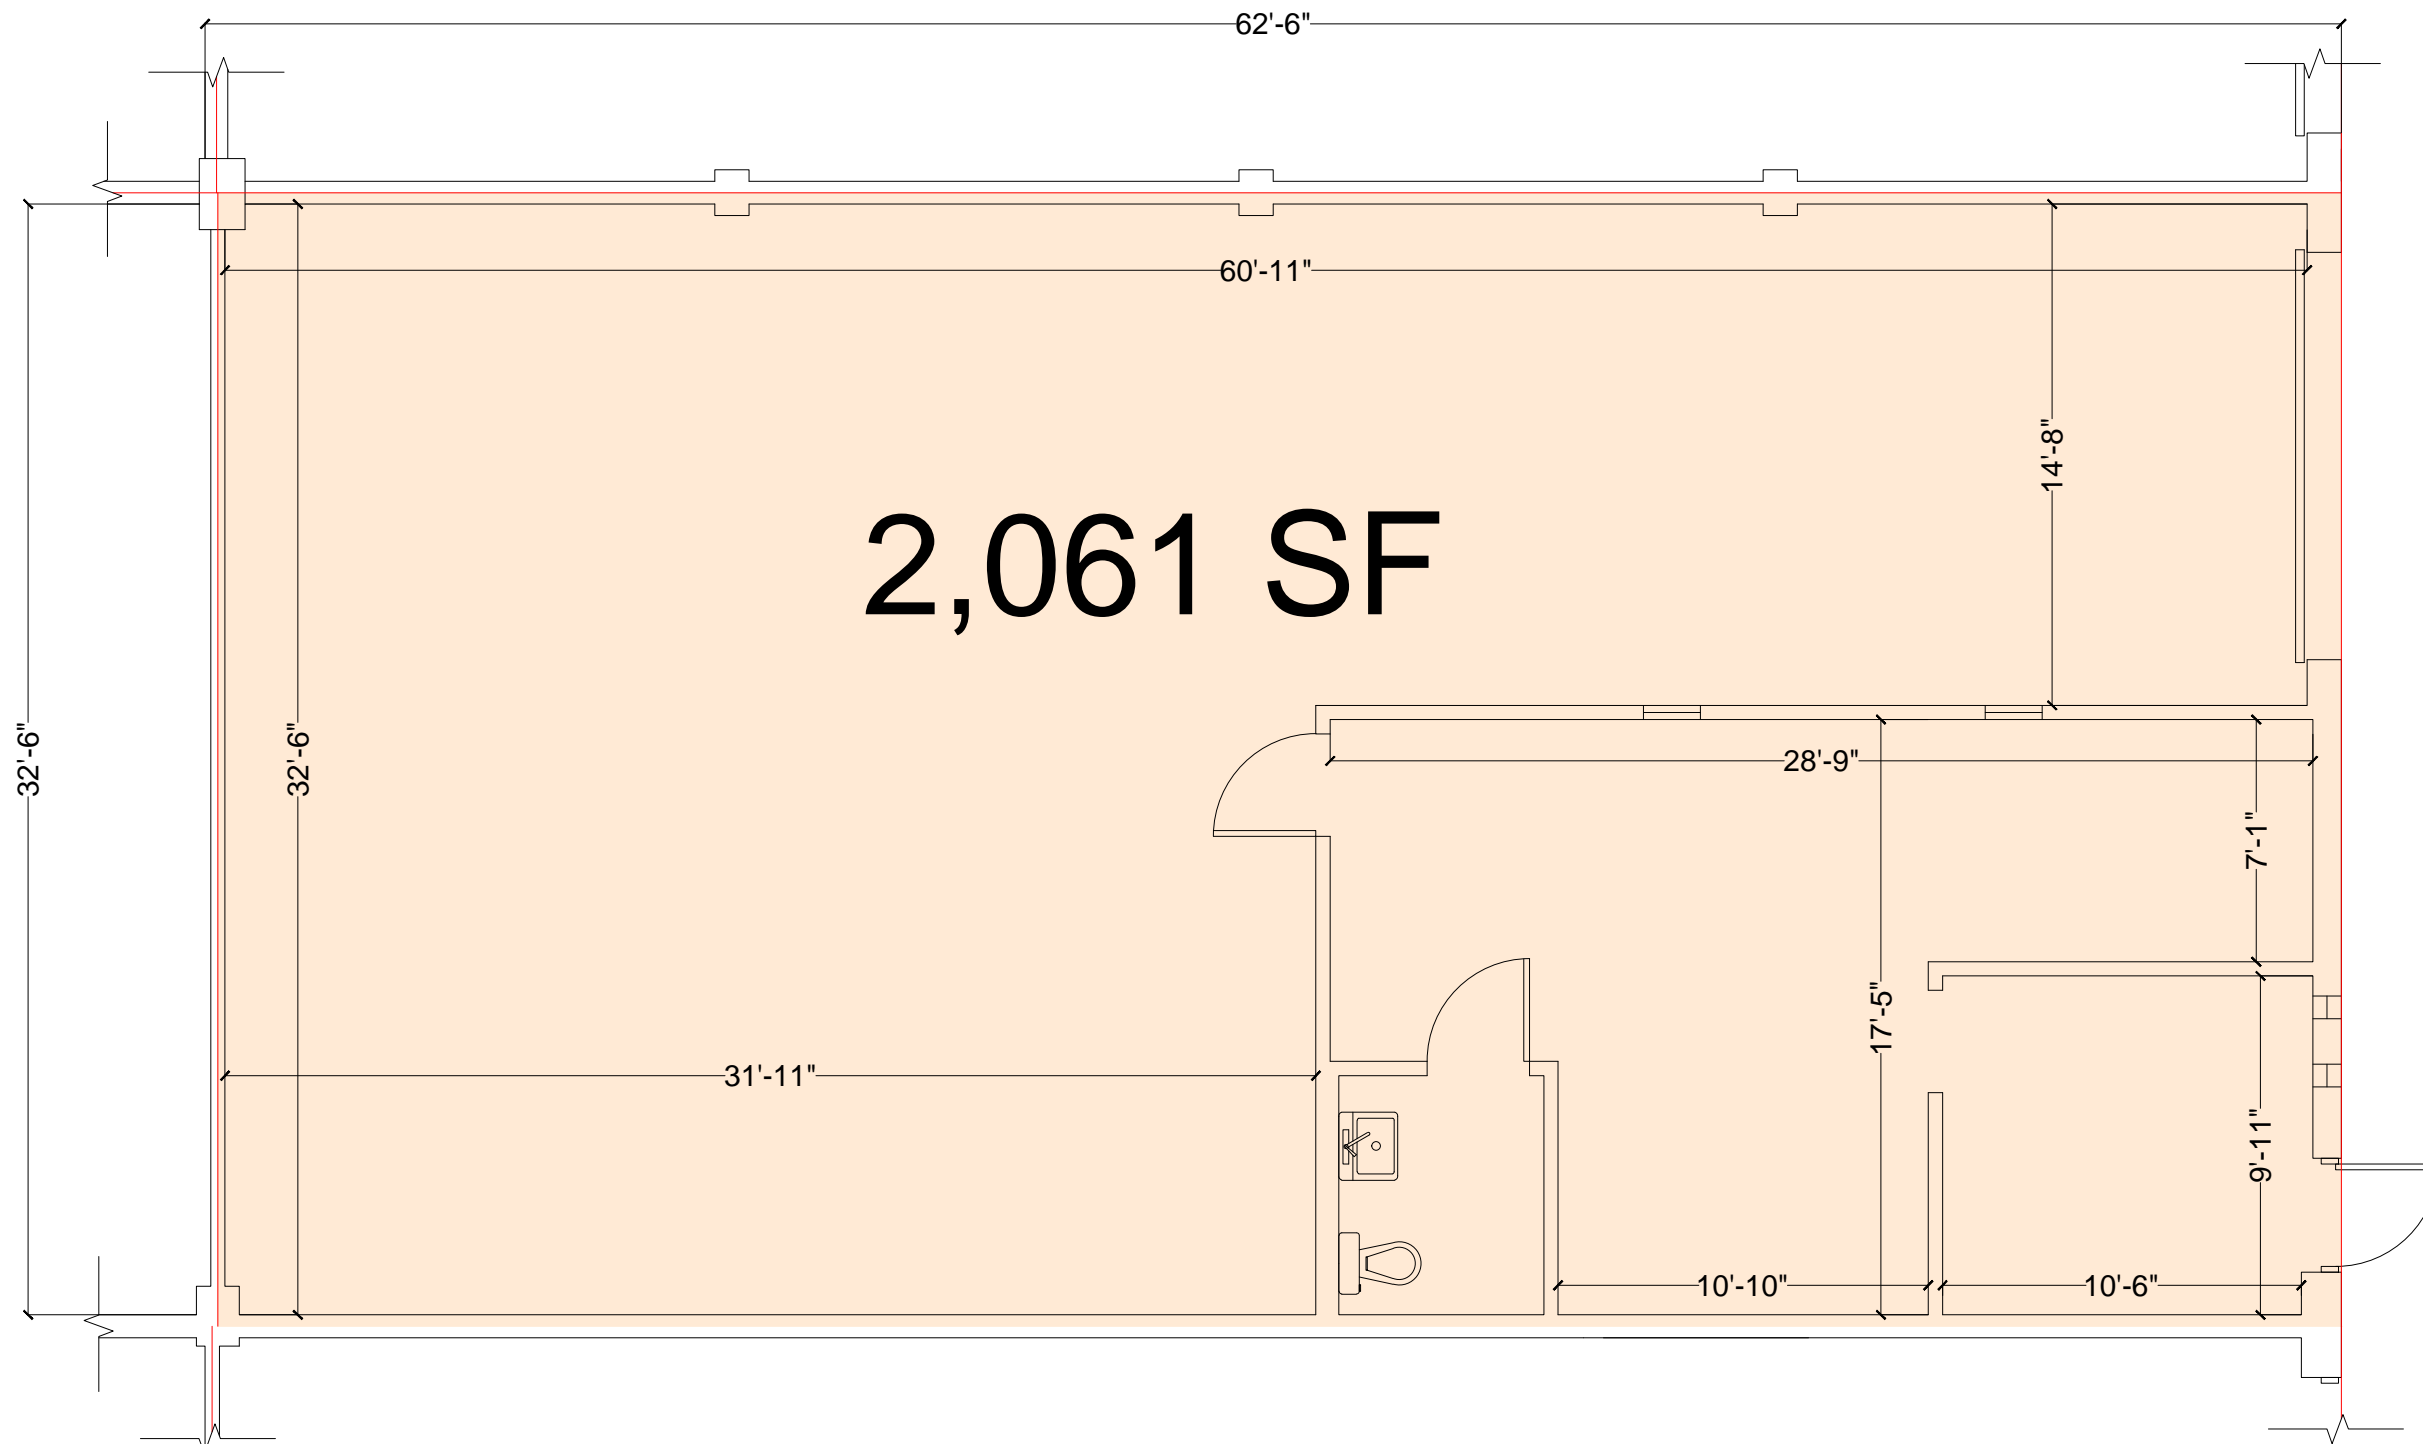

2,061 SF

Suite 4750-S

Rentable Area: 2,061 Square Feet (ANSI / BOMA Z65.2-2009 Exterior Wall Methodology)