



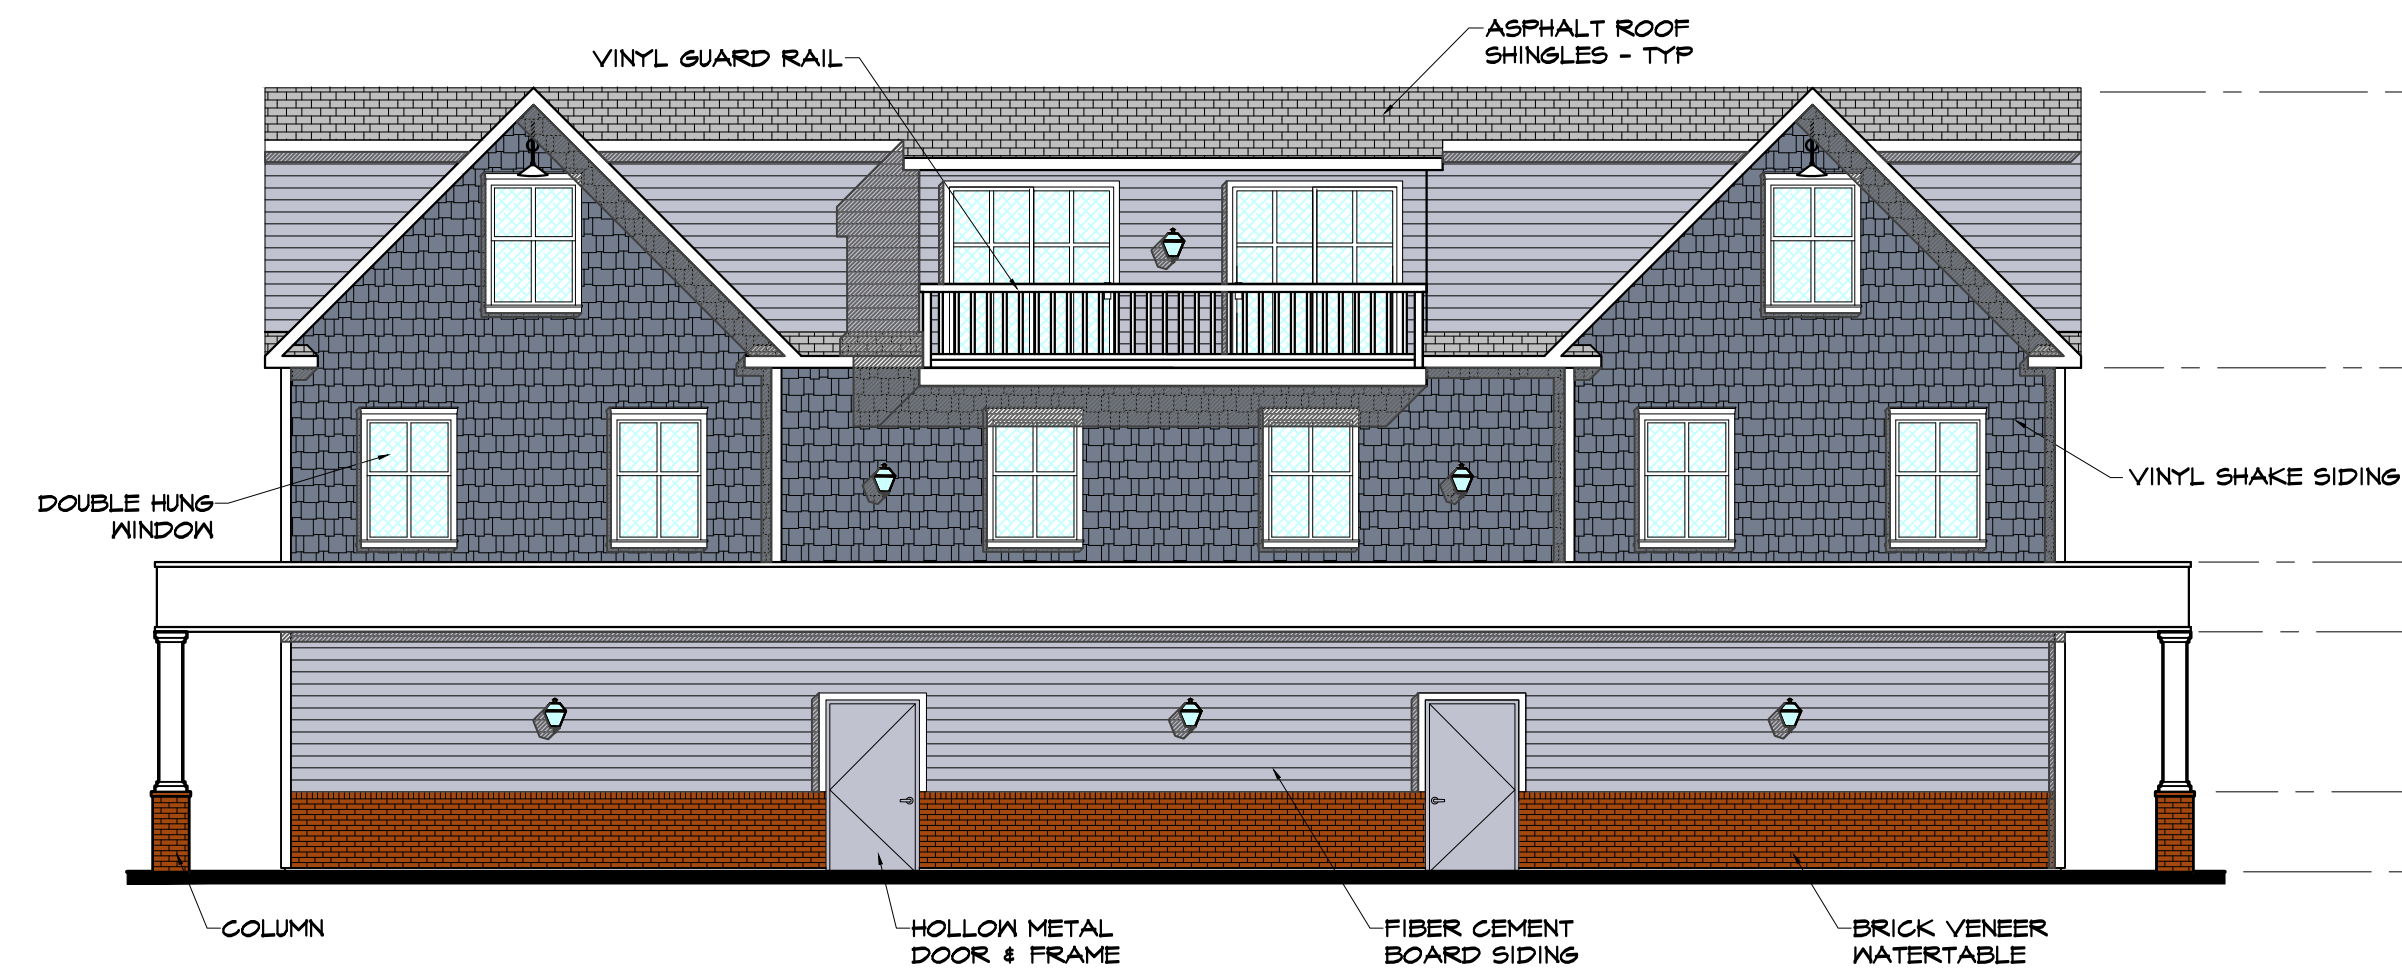


PROPOSED NORTH ELEVATION

SCALE: 1/8"=1'-0"

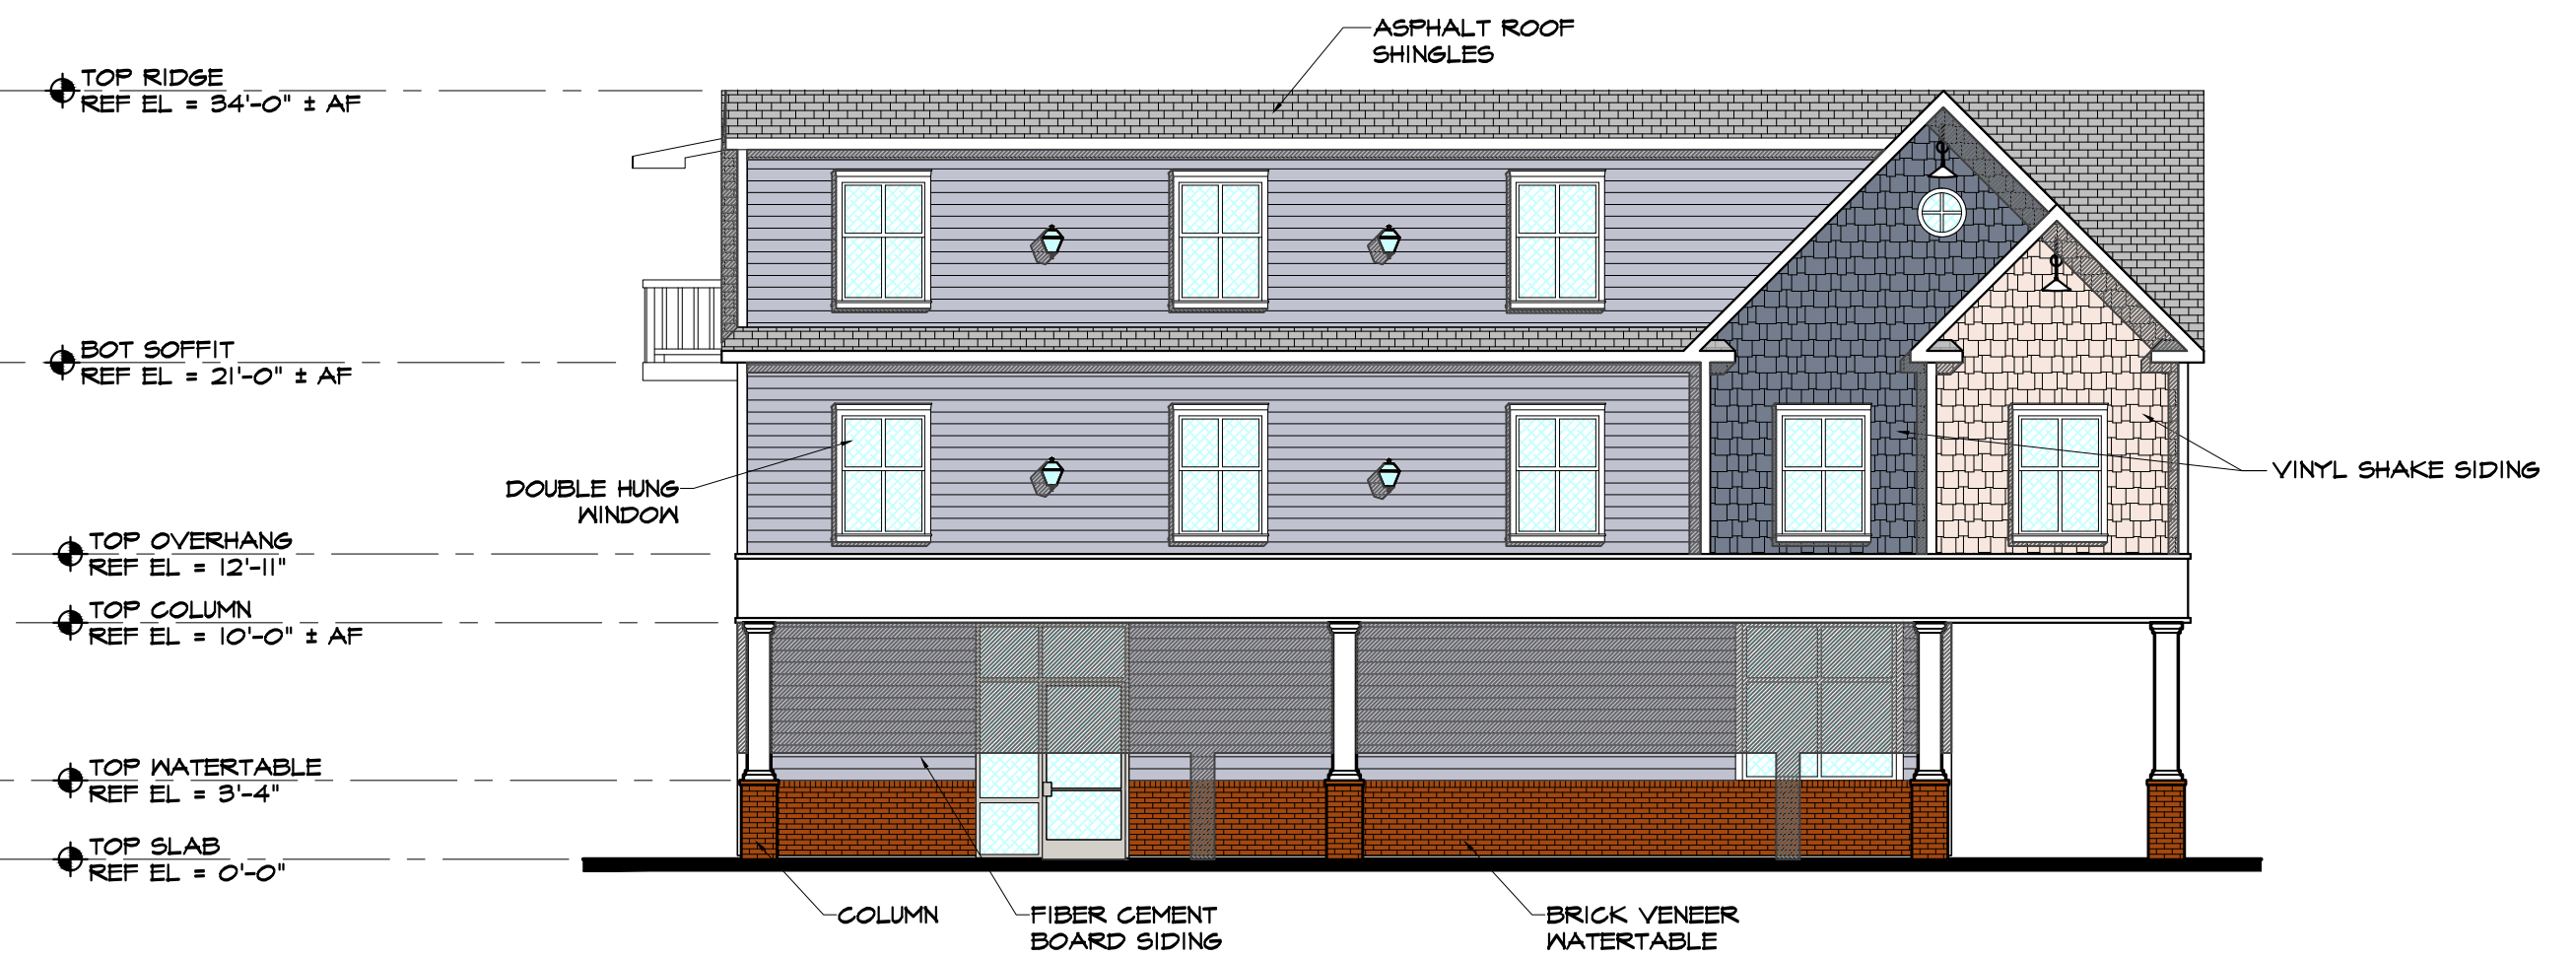


PROPOSED WEST ELEVATION

SCALE: 1/8"=1'-0"

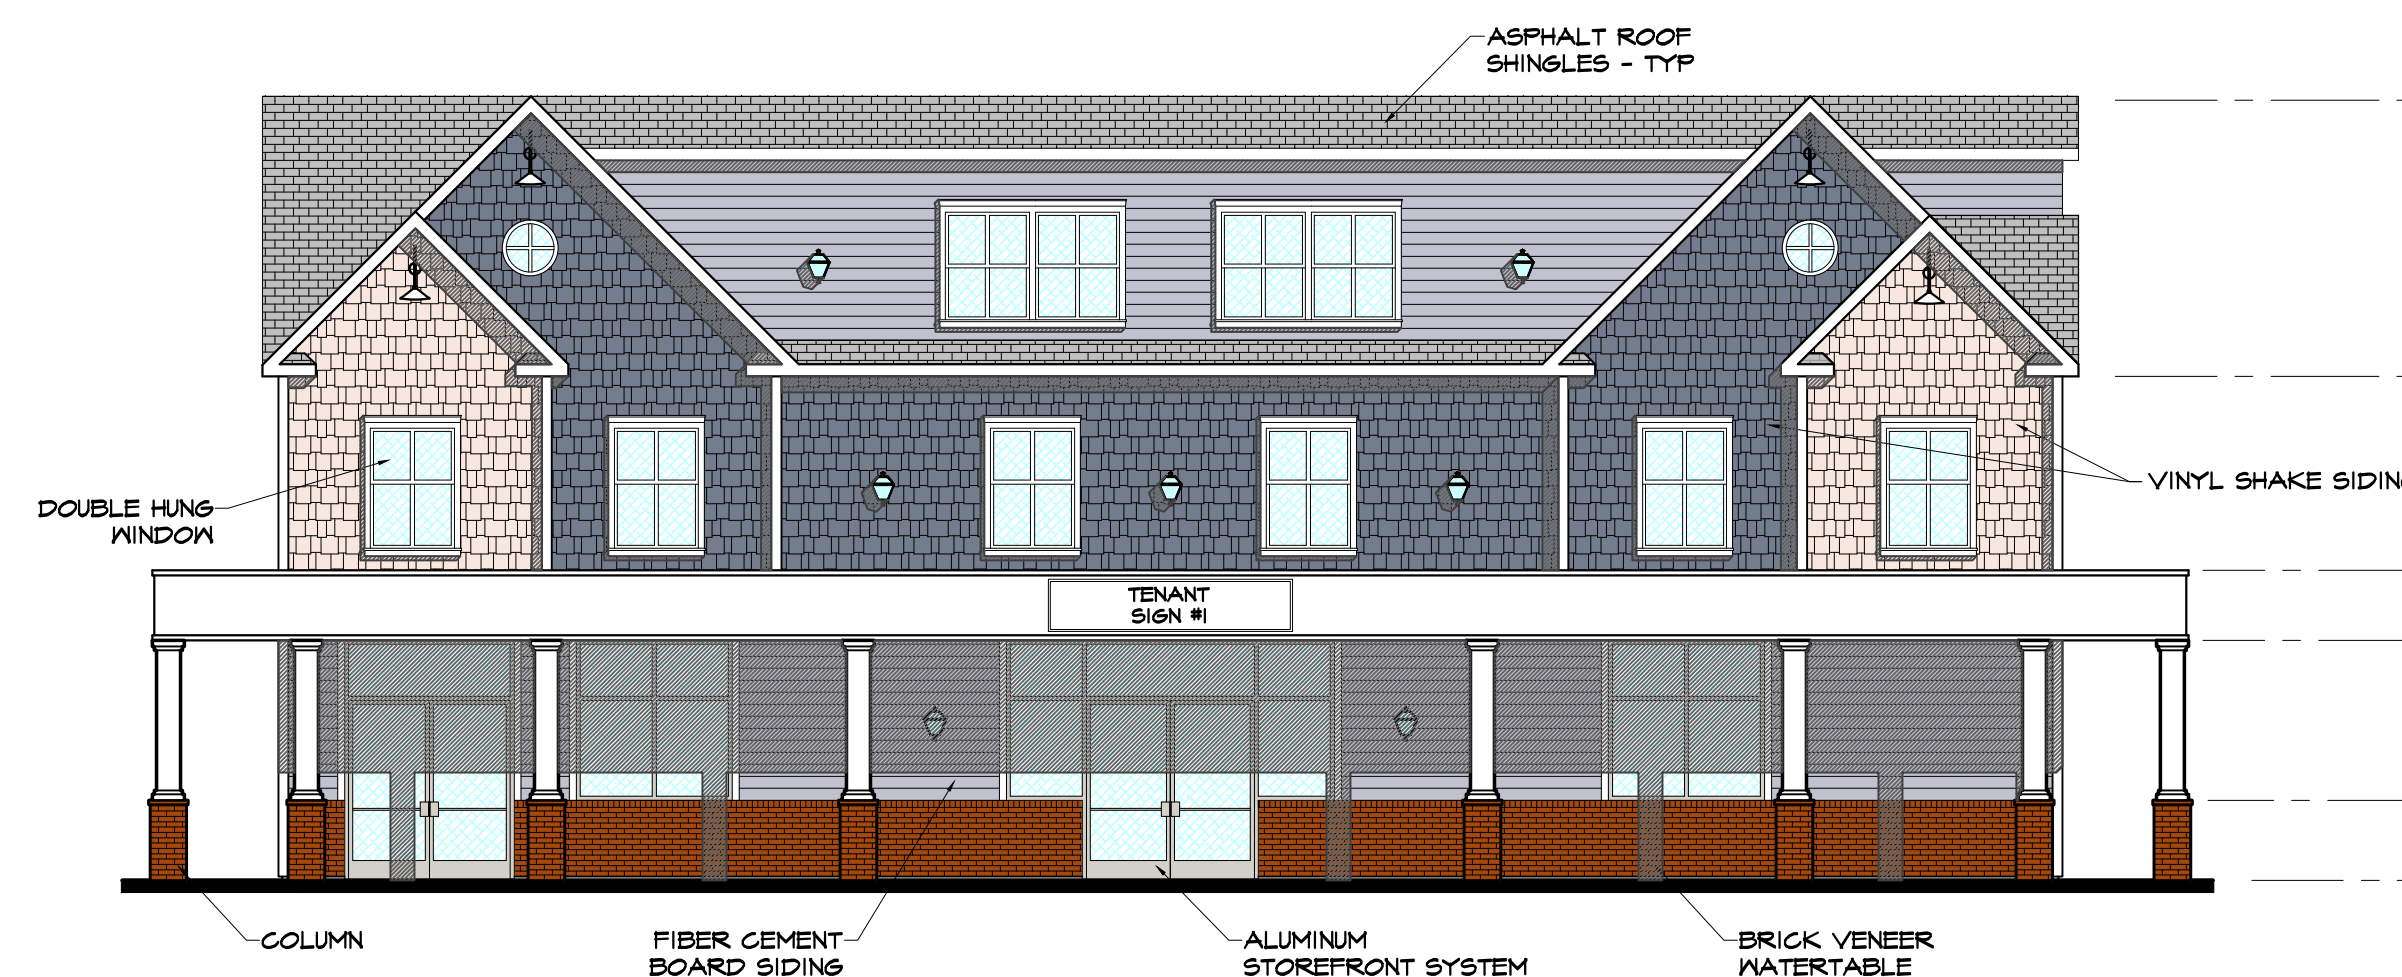


PROPOSED SOUTH ELEVATION

SCALE: 1/8"=1'-0"

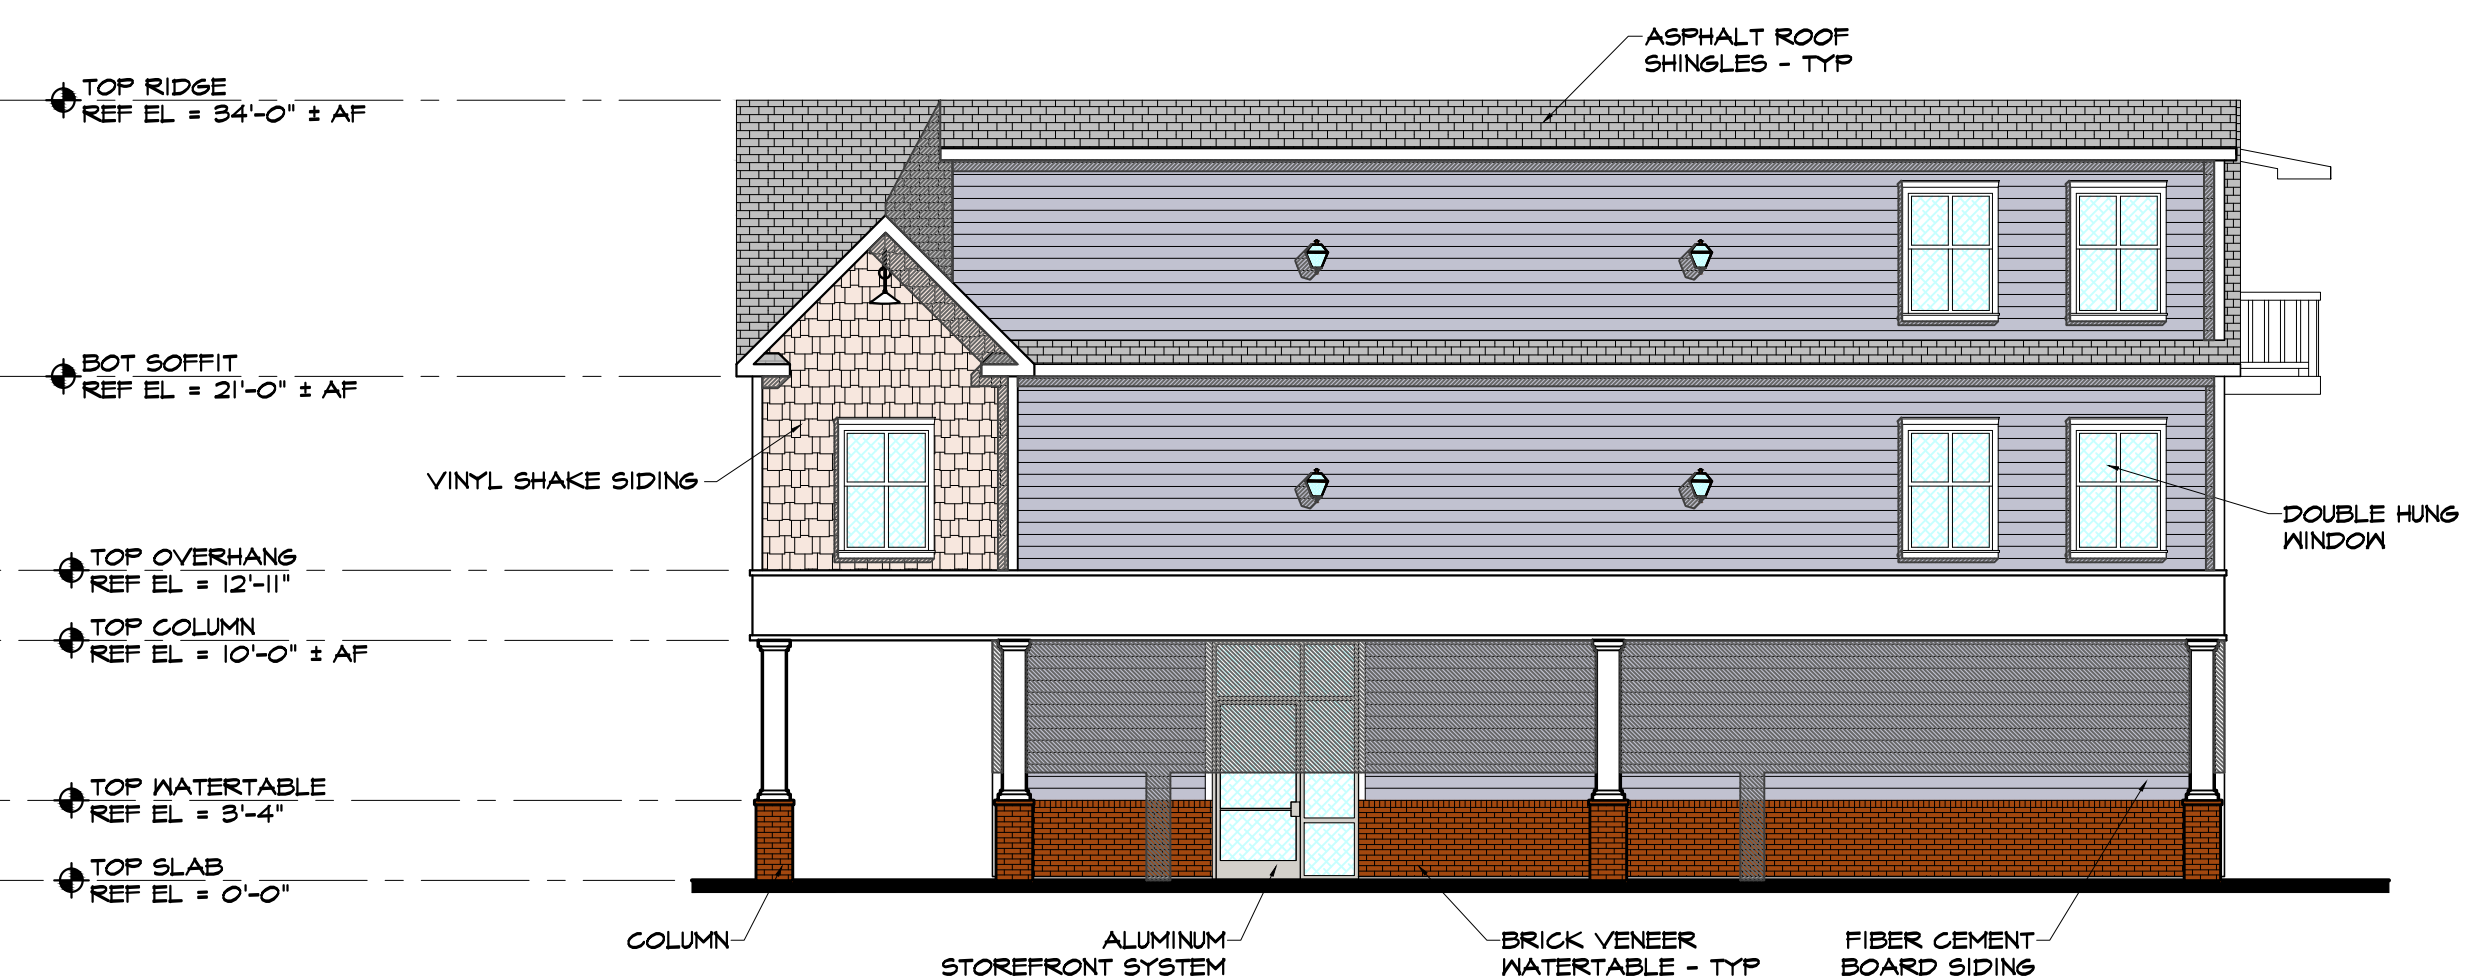


PROPOSED EAST ELEVATION

SCALE: 1/8"=1'-0"

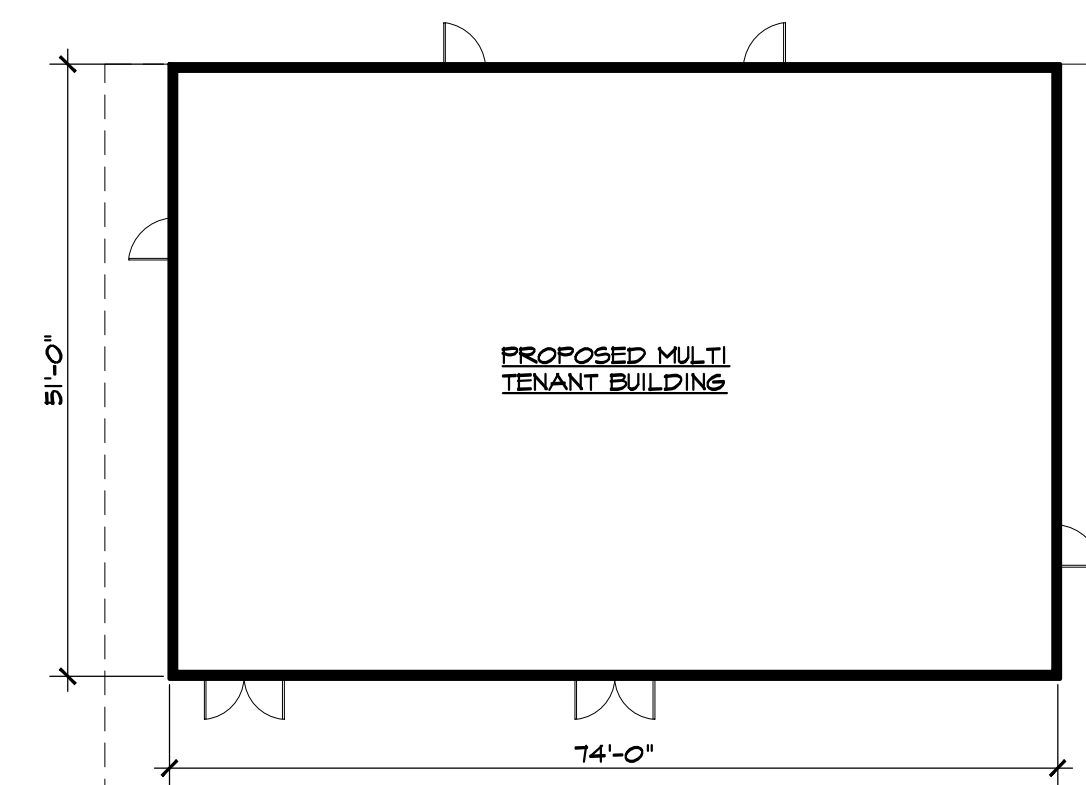

KEYPLAN

SCALE: 1/16"=1'-0"

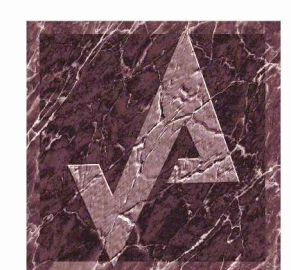

AHARONIAN
& ASSOCIATES, INC.
Architects

401-232-5010
www.arch-eng.com

134 MAIN STREET
NORFOLK, MA
JULY 25, 2018