

Justin:

I THINK WE ARE
TALKING THE SAME - PHASE I

PHASE II SHOW
AS SINGLE
RESIDUAL LOT.

NOTE: ON DWG
AS "FUTURE PHASE
2"


NOTE: ON DWG
NEW PLAN WILL
BE SUBMITTED
PRIOR TO INSTALLATION
OF ANY PHASE 2
IMPROVEMENTS

DWG: SIGNED &
SEALED BY ENGINEER

WEIS MARKETS

NOTES:

1. SITE PLAN BASED ON PLANS AND INFORMATION
RECEIVED FROM
BARBARA A. PHILLIPPE
ENGINEER-SURVEYORS-PLANNERS
8245 BOCE 300
KIPPENBURG, PA. 17044

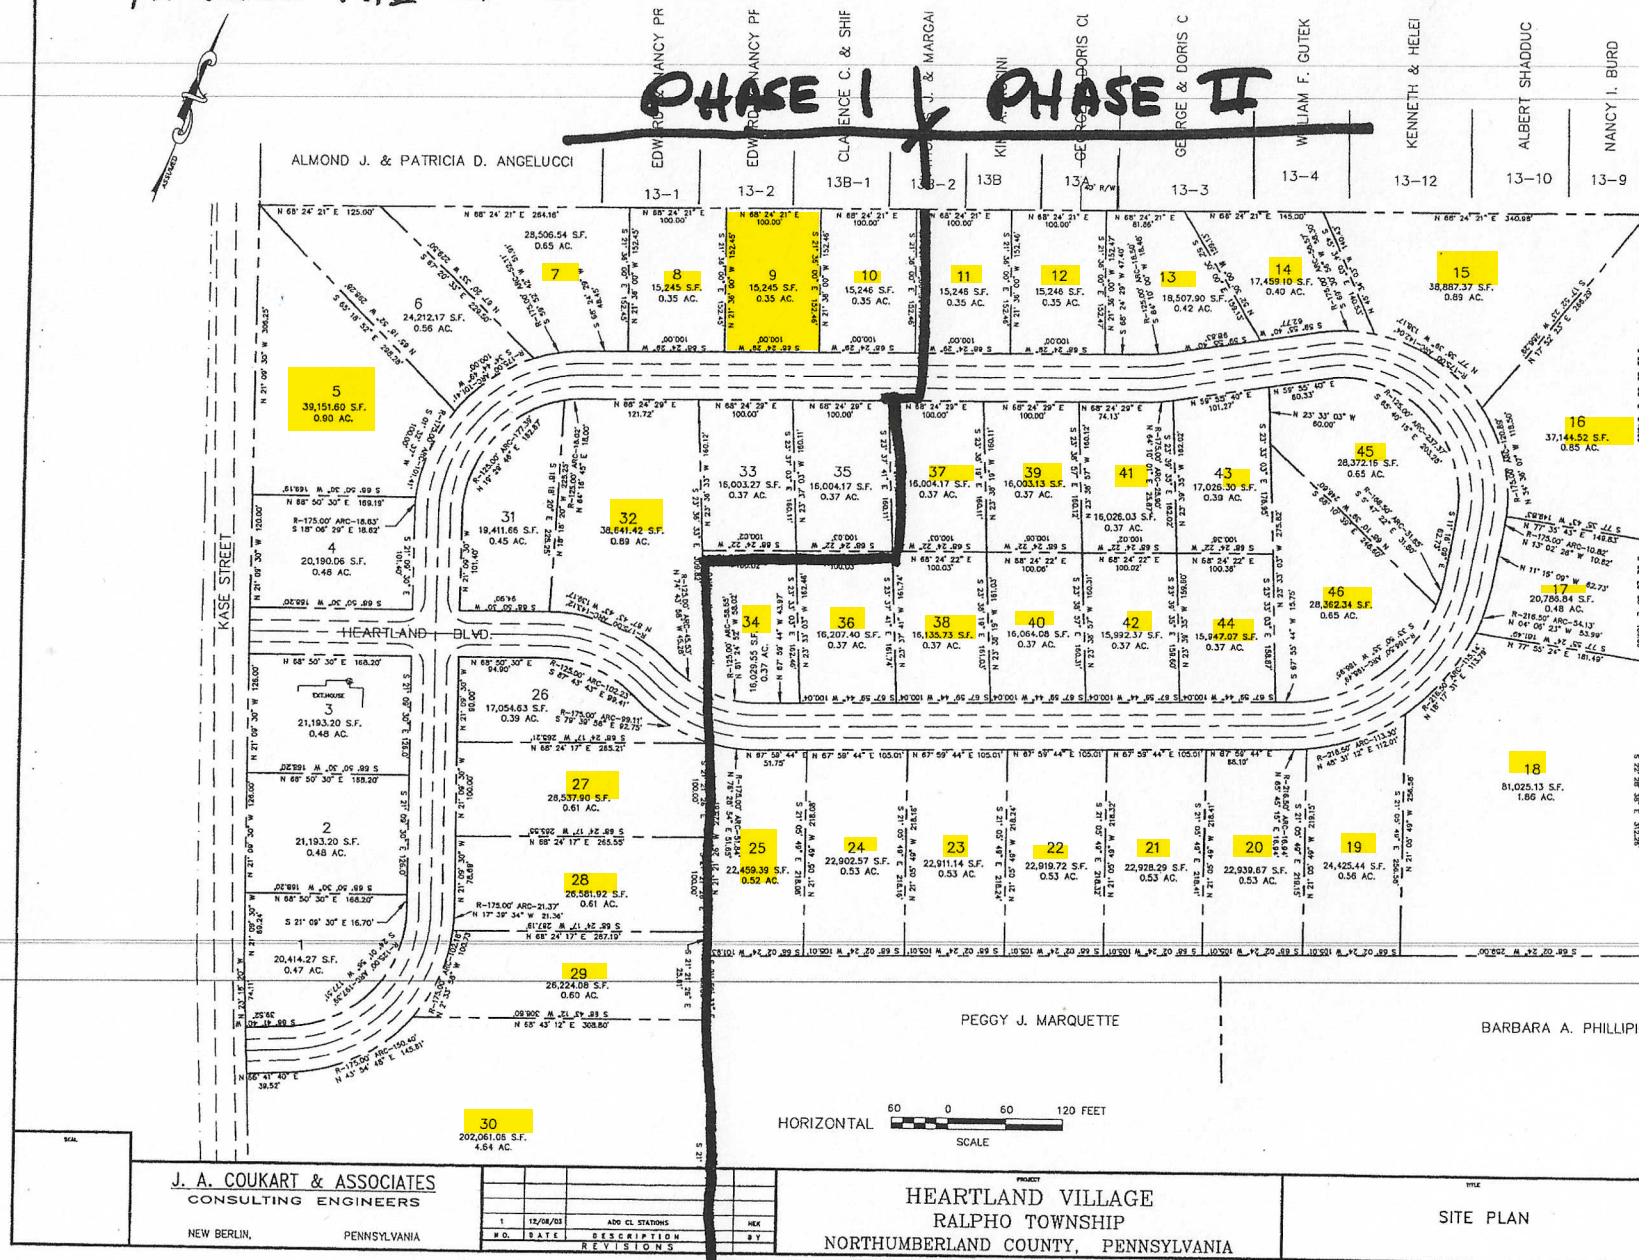

J. A. COUKART & ASSOCIATES
CONSULTING ENGINEERS

NEW BERLIN, PENNSYLVANIA

NO.	DATE	DESCRIPTION	BY
1	12/04/03	ADD CL STATIONS	HEX
REVISIONS			

HEARTLAND VILLAGE
RALPHO TOWNSHIP
NORTHUMBERLAND COUNTY, PENNSYLVANIA

SITE PLAN

DATE	12/04/03	NOTES	DRAWING NO.
DESIGN	HEX	DRAWING INTENT IS TO INDICATE GENERAL LAYOUT OF LOT AND IMPROVEMENTS. THIS DRAWING SHALL NOT BE USED FOR CONSTRUCTION.	1
CHECK	HEX		1 OF 1
DATE	12/04/03		P/XX-03 X.XX

PHASE II