

| DATE     | DRAWN | CHK |
|----------|-------|-----|
| 12/13/24 | RLG   |     |
| 1/9/25   | RLG   |     |
| 3/24/25  | RLG   |     |
|          |       |     |
|          |       |     |
|          |       |     |
|          |       |     |

BLDG "A"

5000 42nd PLACE, LLC  
5000 42nd PLACE  
VERO BEACH, FL 32967

NCARB CERTIFIED  
National Council of Architectural Registration Boards  
**ARCHITECT**  
Robert Leigh Gaskill  
1880 82nd Avenue Suite 203  
Vero Beach, Florida 32966 772-473-7350

A-1

AR0006879

## PROJECT ANALYSIS

### APPLICABLE CODES


2023 FLORIDA BUILDING CODE - (FBC)  
FLORIDA FIRE PREVENTION CODE (6TH EDITION)

### PROJECT DESCRIPTION


CONSTRUCTION OF 2 SINGLE STORY STEEL BLDGS (NON-SPRINKLERED)

### SCOPE OF WORK

CONSTRUCTION OF STEEL STORAGE BUILDINGS FOR INDIVIDUAL  
SUBDIVIDED BAYS w/ INDIVIDUAL OWNERSHIP (CONDOMINIUM)  
SEPARATED BY 1 HR FIRE RATED ASSEMBLY.

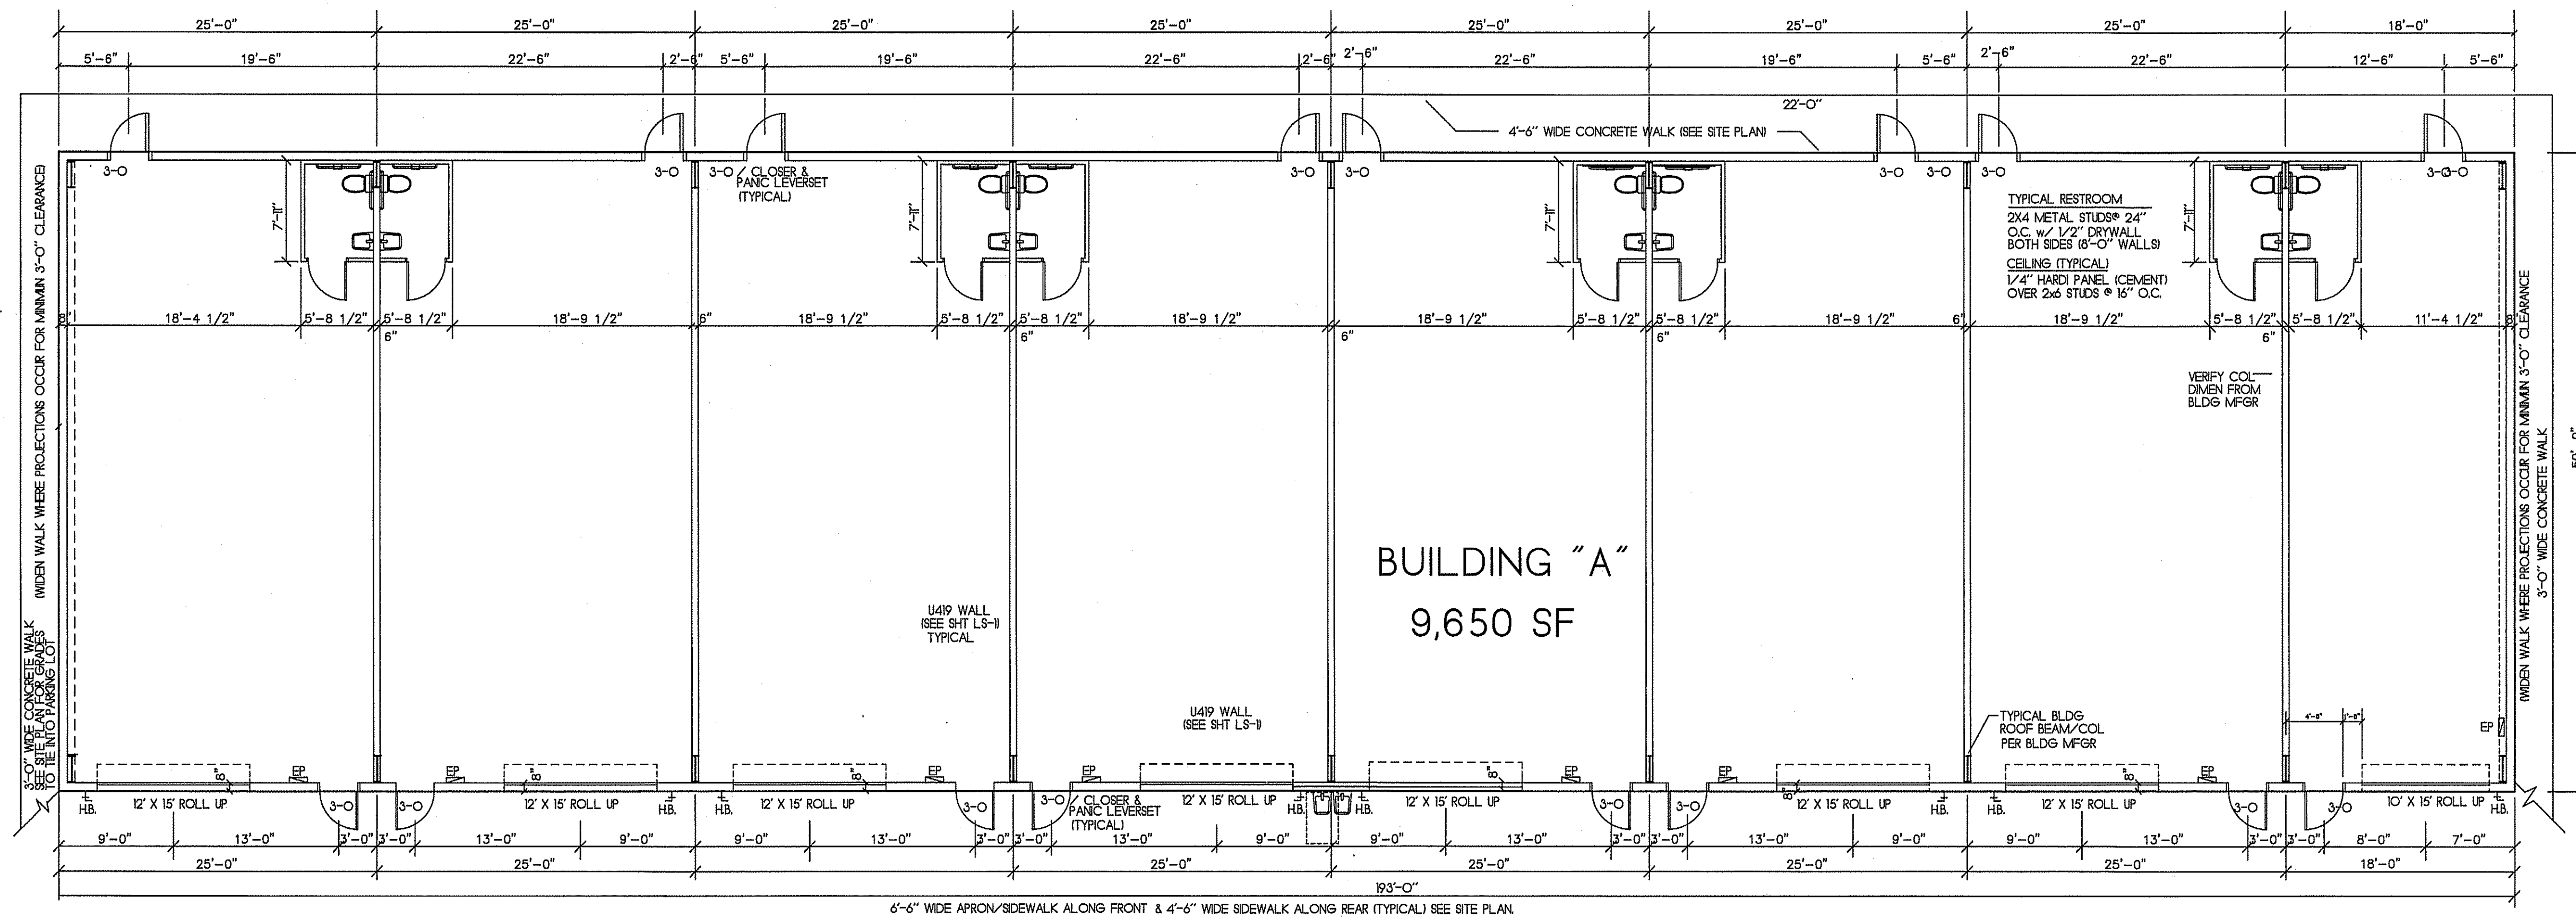


BUILDING "A" PLAN - 1/8" -

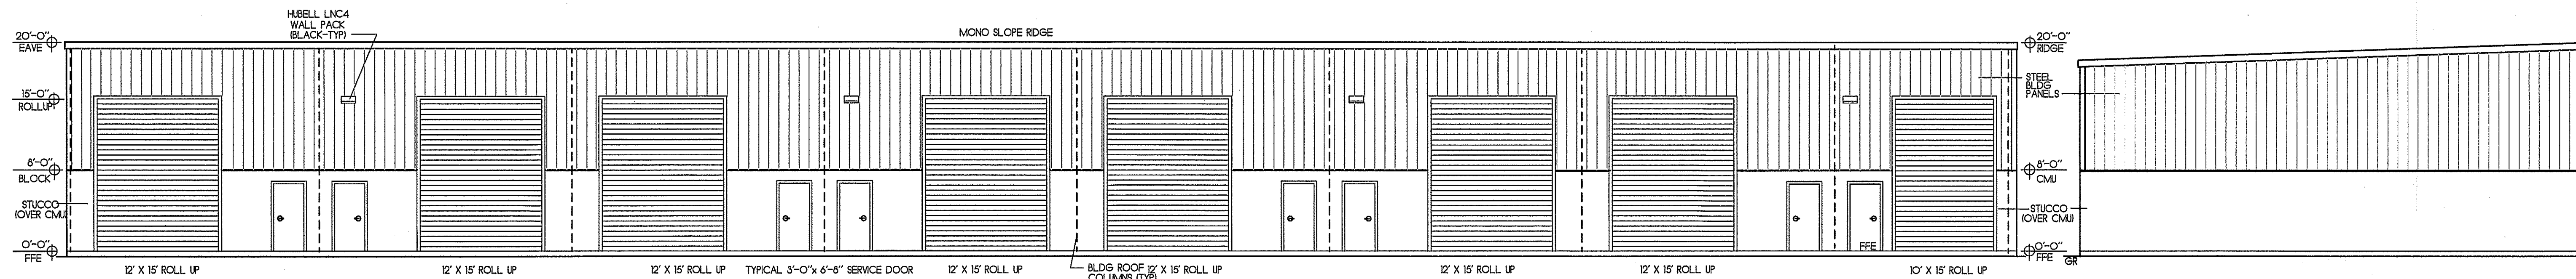

BUILDING "A" EAST ELEVATION - 1/8"


BUILDING "A" SOUTH - 1/8"

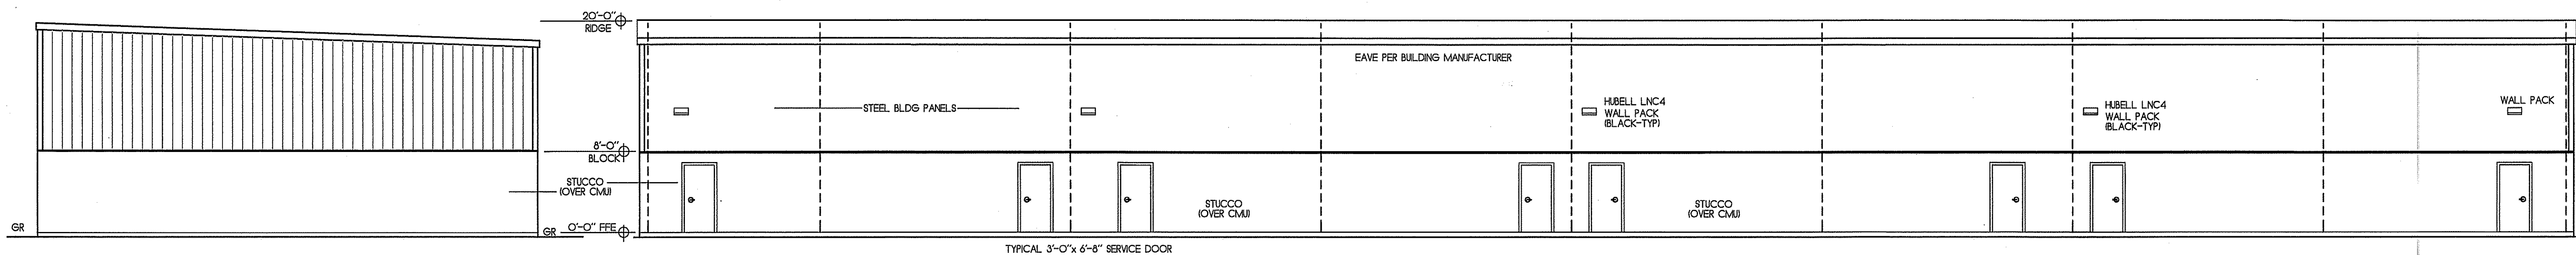



BUILDING "A" NORTH - 1/8"

BUILDING "A" WEST ELEVATION - 1/8"




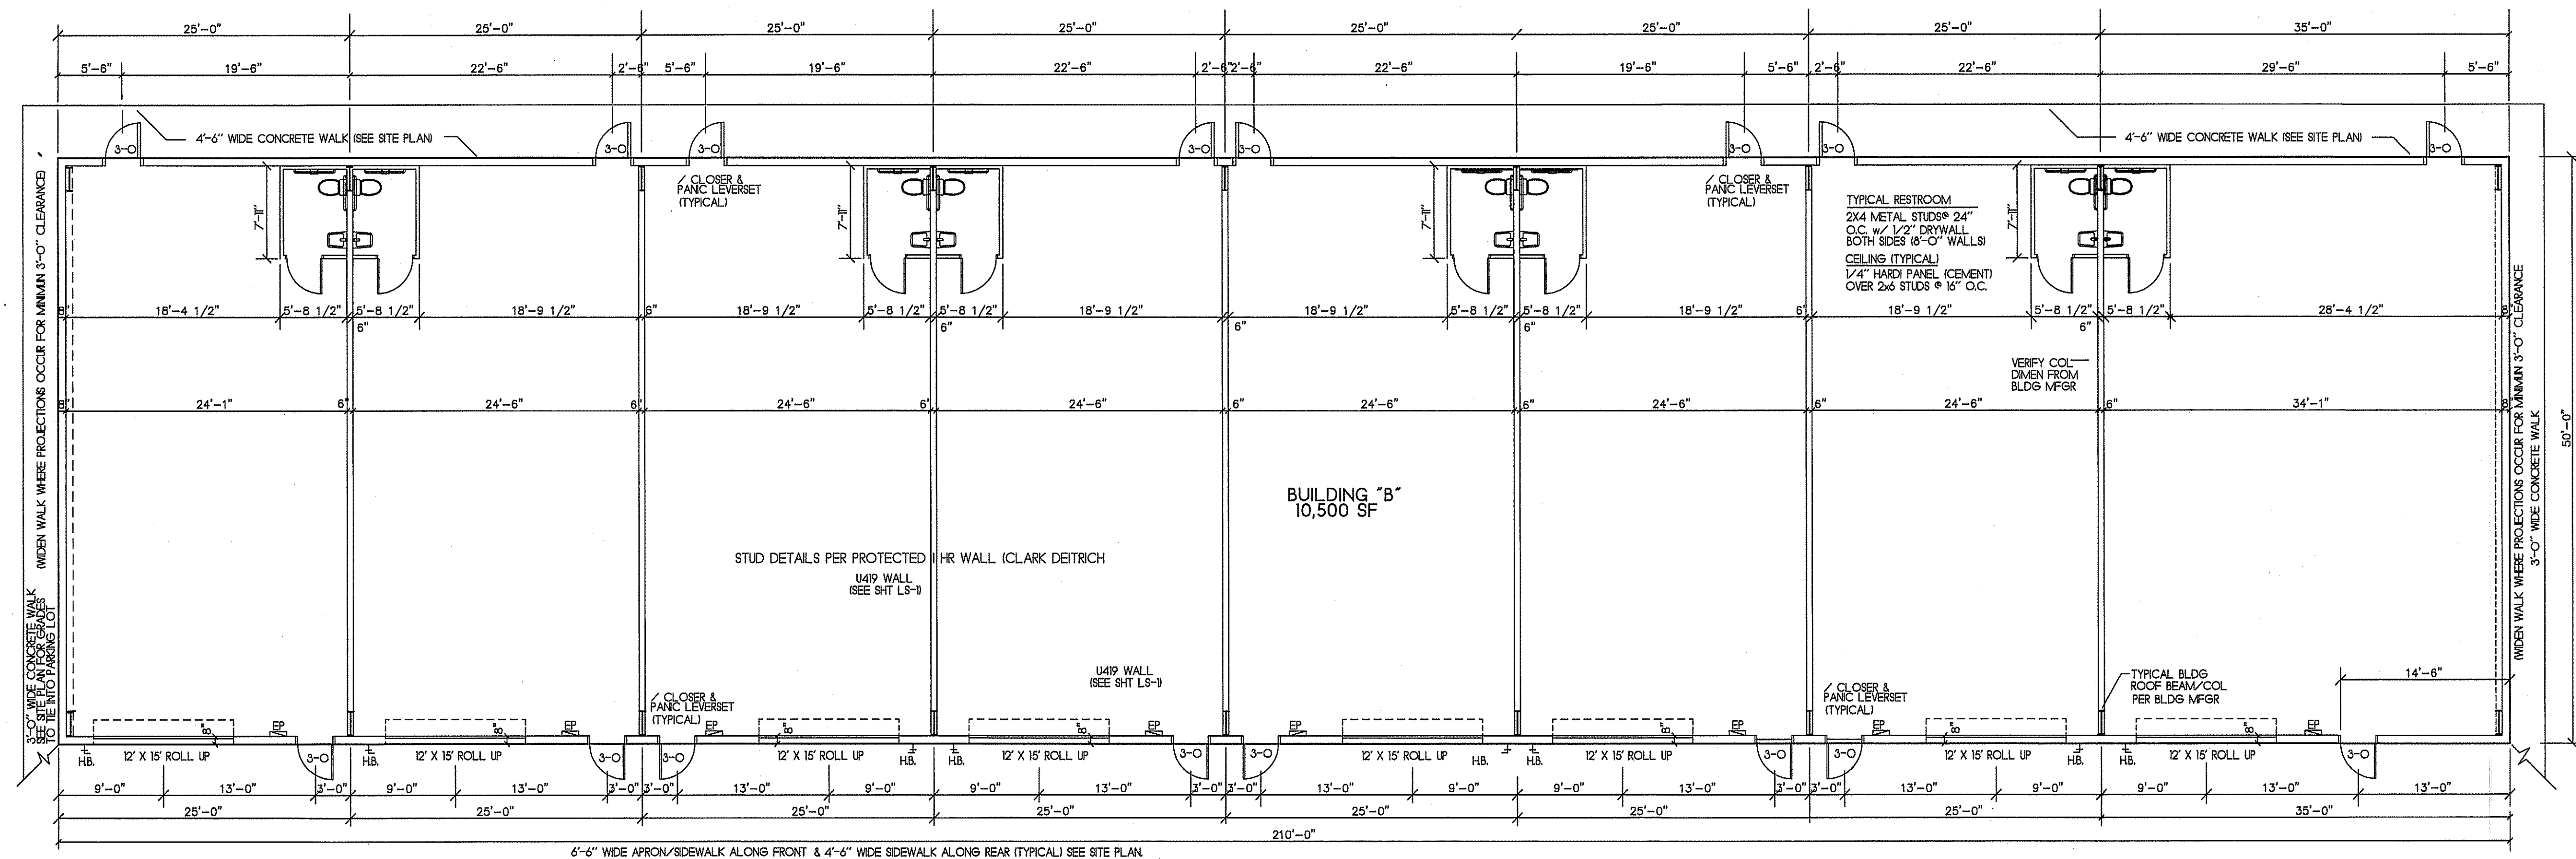

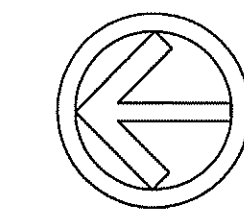
 BUILDING "B" PLAN - 1/8"

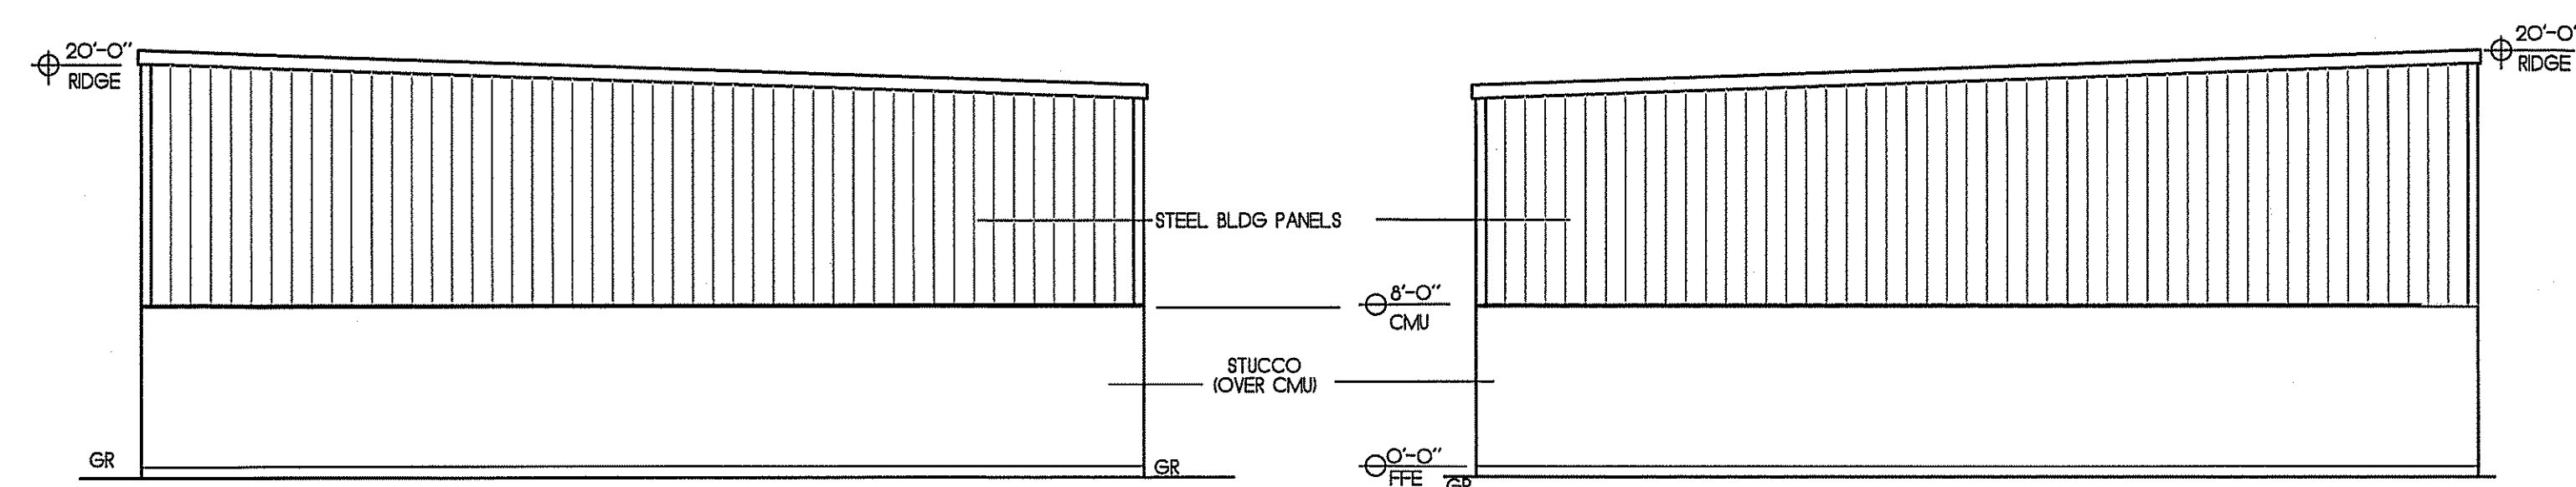

BUILDING "B" SOUTH - 1/8" BUILDING "B" NORTH - 1/8"

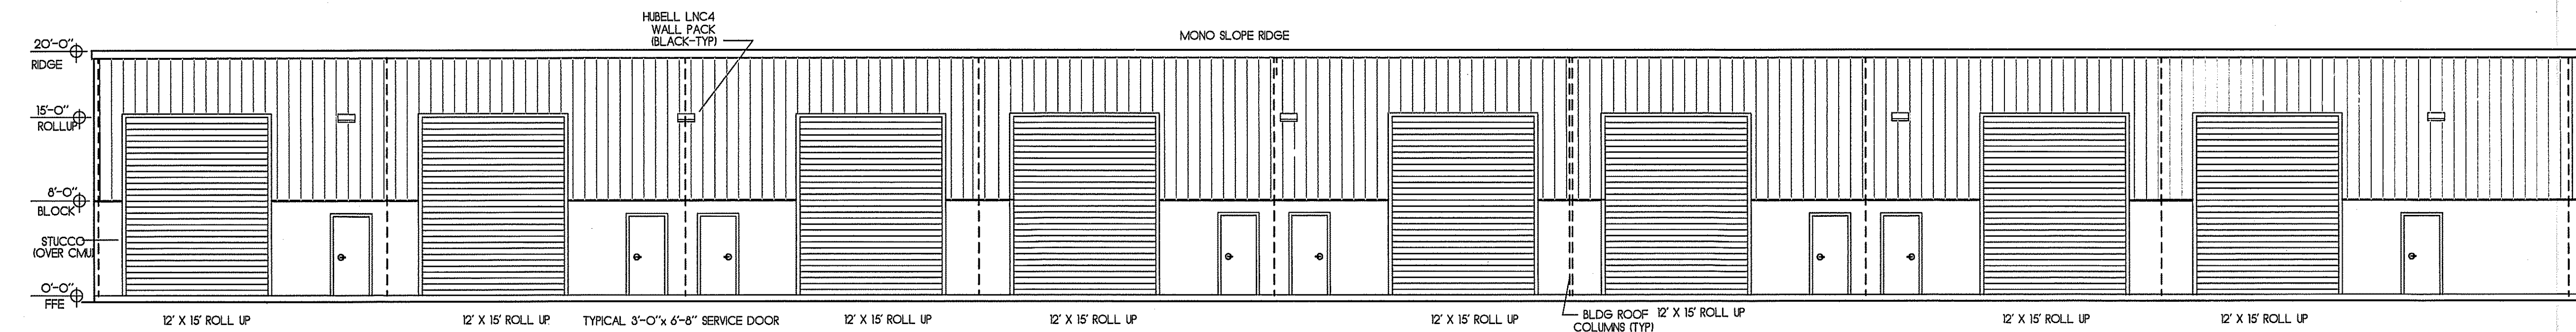

BUILDING "B" WEST ELEVATION - 1/8"

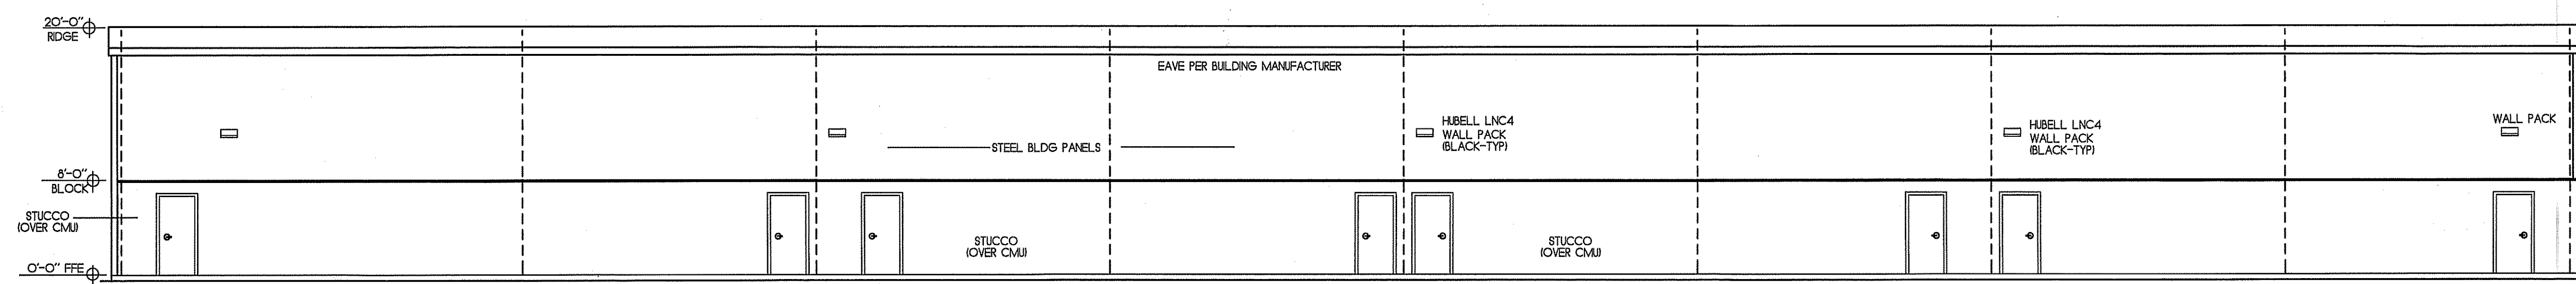

BUILDING "B" EAST ELEVATION - 1/8"

| DATE     | DRAWN | CHK |
|----------|-------|-----|
| 12/13/24 | RLG   |     |
| 1/9/25   | RLG   |     |
| 3/24/25  | RLG   |     |
|          |       |     |
|          |       |     |
|          |       |     |

BLDG "B"

5000 42nd PLACE, LLC  
5000 42nd PLACE  
VERO BEACH, FL 32967

NCARB CERTIFIED  
National Council of Architectural Registration Boards  
**ARCHITECT**  
Robert Leigh Gaskill  
1880 82nd Avenue Suite 203  
Vero Beach, Florida 32908 772-473-7350

A-2

AR0006879