




FLOOR PLAN

PROPOSED OFFICE BUILDING FOR:
 THE LAW FIRM OF -
BUSH-LUCE-HENDERSON & BANKSON
 PORT HURON, MICHIGAN

LJ. STEVENS / ARCHITECT
 ARCHITECTURE / CONSTRUCTION MANAGEMENT
 Suite 1 / 209 Huron Avenue
 Port Huron, Michigan 48060
 313 / 987-3755

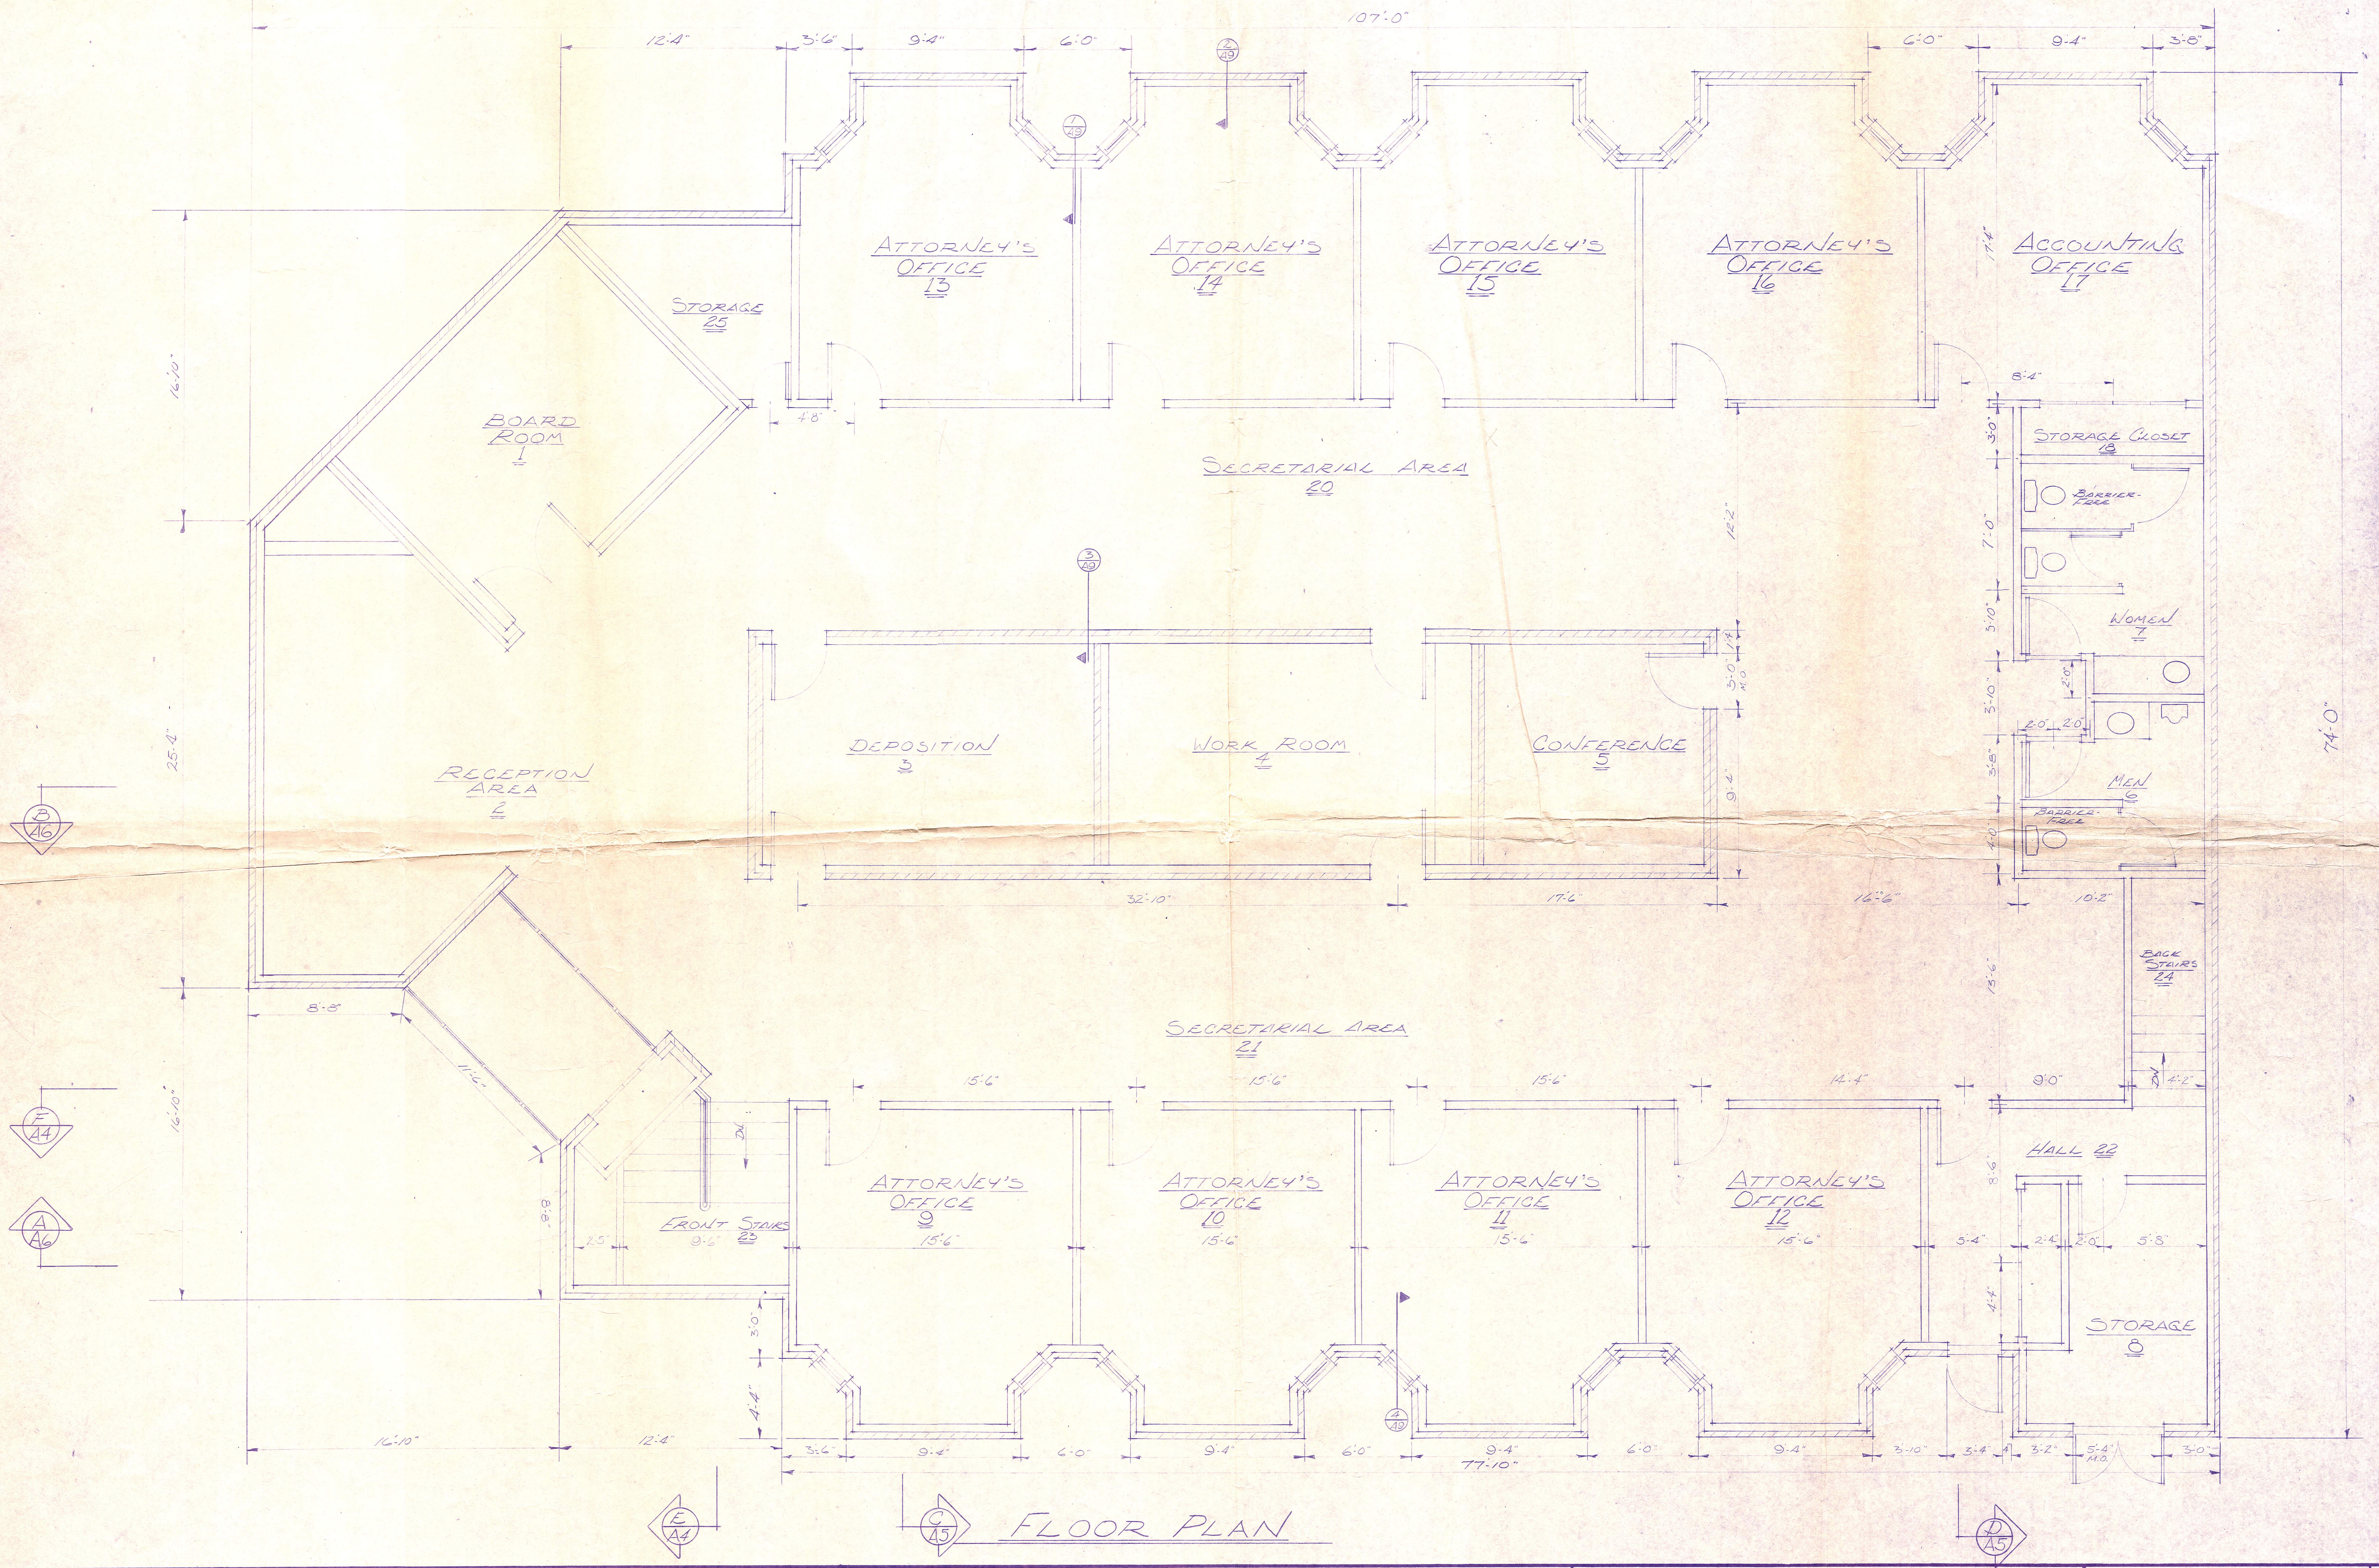

SCALE : 1/4" = 1'-0"
 DATE DRAWN: 29 SEPT 1979
 DATE PRINTED: NOV 23 1979

A1

A2

DATE DRAWN: 10 OCT 1979
DATE PRINTED: DEC 10 1979
SCALE: 1/8"=1'-0"



L.J. STEVENS / ARCHITECT
ARCHITECTURE / CONSTRUCTION MANAGEMENT
Suite 1 / 209 Huron Avenue
Port Huron, Michigan 48060
313 / 987-3755

Proposed Office Building for:
THE LAW FIRM OF -
BUSH - LUCE - HENDERSON & BANKSON
PORT HURON, MICHIGAN

FOUNDATION PLAN

