



Papp Architects, P.C.

188 East Post Road
White Plains, N.Y. 10601
914 949 1851 Fax 949 5376


Tenant: THE FEELING GOOD CENTER

Sheet Title: PARTIAL FIFTH FLOOR PLAN

Project Description: PROPOSED ALTERATIONS
235 MAIN STREET
WHITE PLAINS, NY 10601

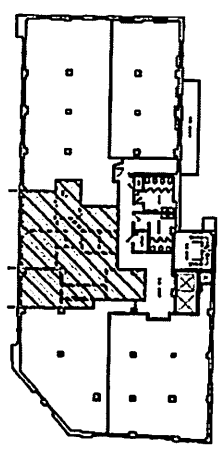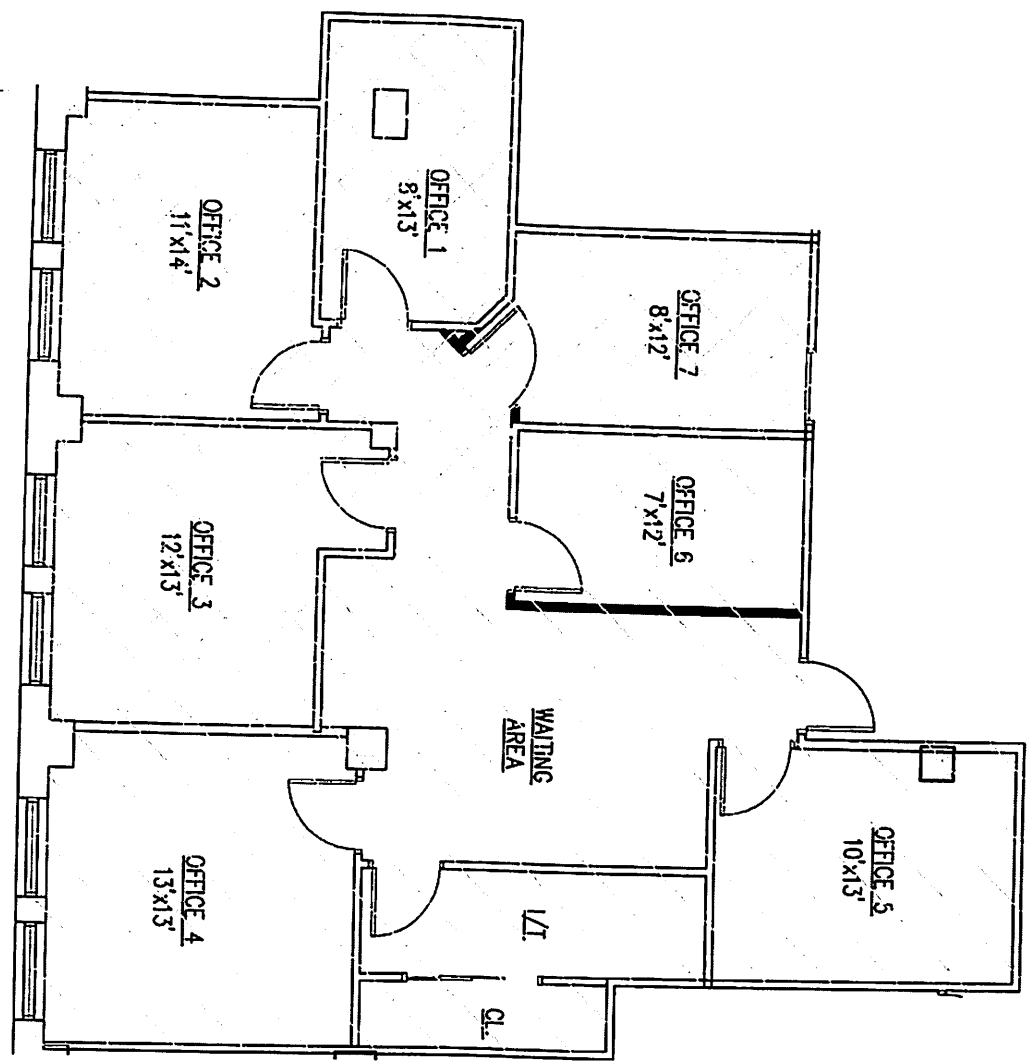

KEY PLAN

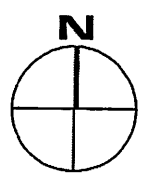

SCALE: 1/8" = 1'-0"

NOTE: ALL DIMENSIONS
ARE APPROXIMATE.

Job#: 0325 Date: 02-06-2020

Sheet Title: SK-20200206-01