


BUILDING FLOOR PLAN SCALE: 1/8" = 1'-0"

EXIT INGRESS/EGRESS
 FA-FIRE ALARM PULL
 FE-FIRE EXTINGUISHER
 W-WINDOW

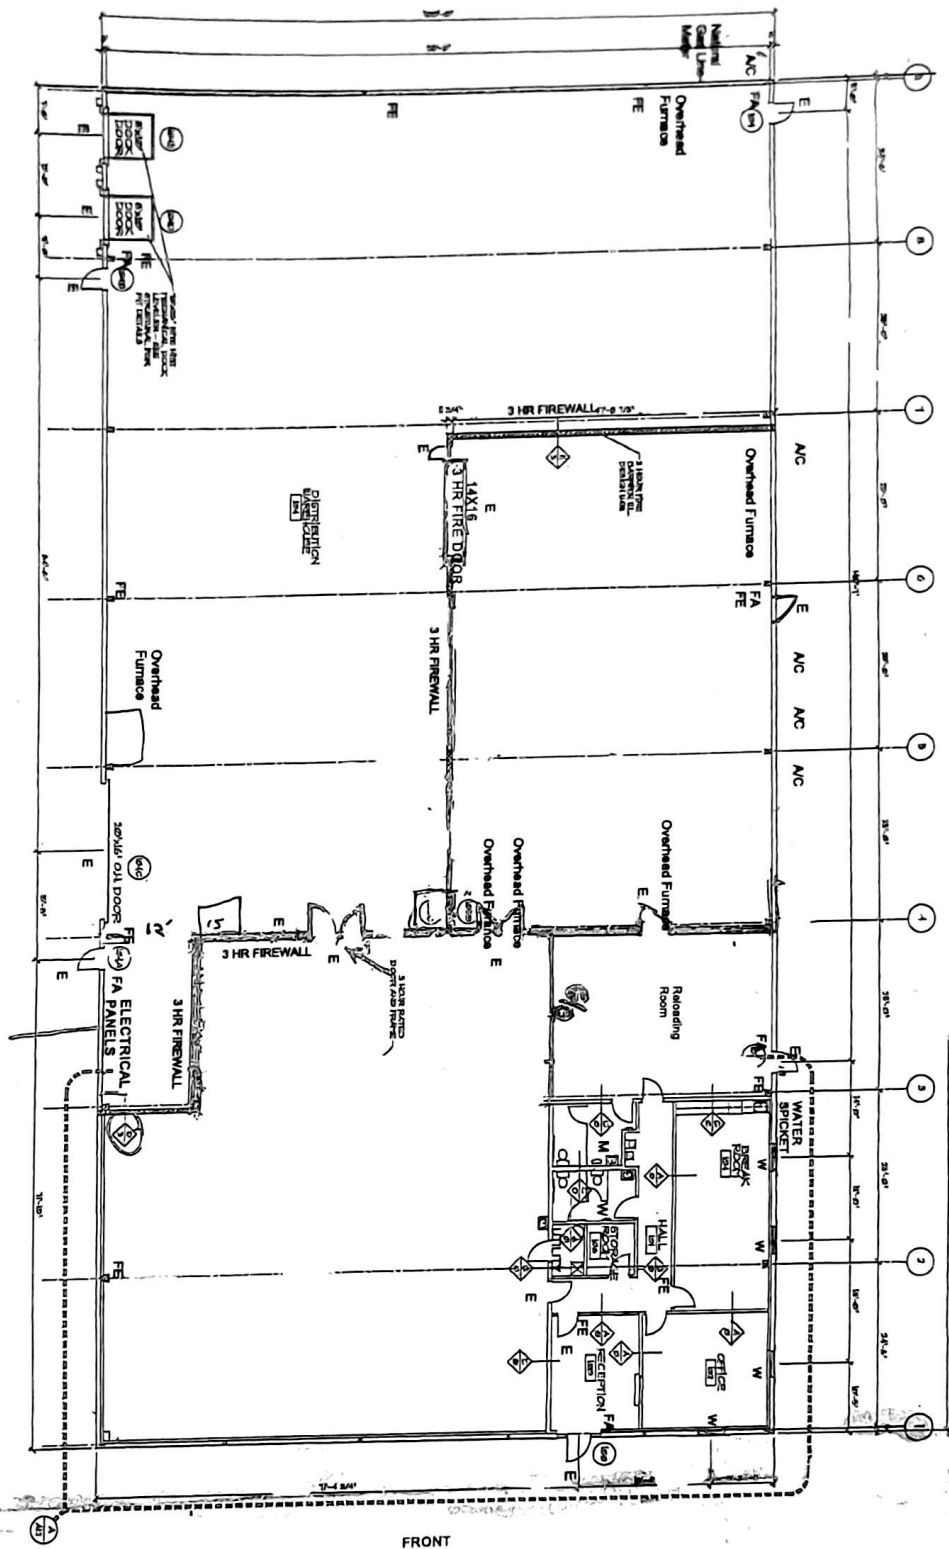

ALL WORK TO BE COMPLETED BY DATE	DATE
1. Foundation	1/1/78
2. Framing	2/1/78
3. Roofing	3/1/78
4. Siding	4/1/78
5. Windows	5/1/78
6. Doors	6/1/78
7. Electrical	7/1/78
8. Plumbing	8/1/78
9. HVAC	9/1/78
10. Interior Finishes	10/1/78
11. Exterior Finishes	11/1/78
12. Landscaping	12/1/78

AMMERMAN ARMS
 620 US HIGHWAY 27 NORTH
 CYNTHIANA, KY 41031

MANUFACTURER OF
 SMALL ARMS AMMUNITION



MILLION
 WARRIOR