




1027 S MAIN STREET, SUITE 110
LAS VEGAS, NV 89101

[illegible]

PROJECT # 25-009	SHEET (24x36)
DATE -	SK.1
SCALE AS NOTED	

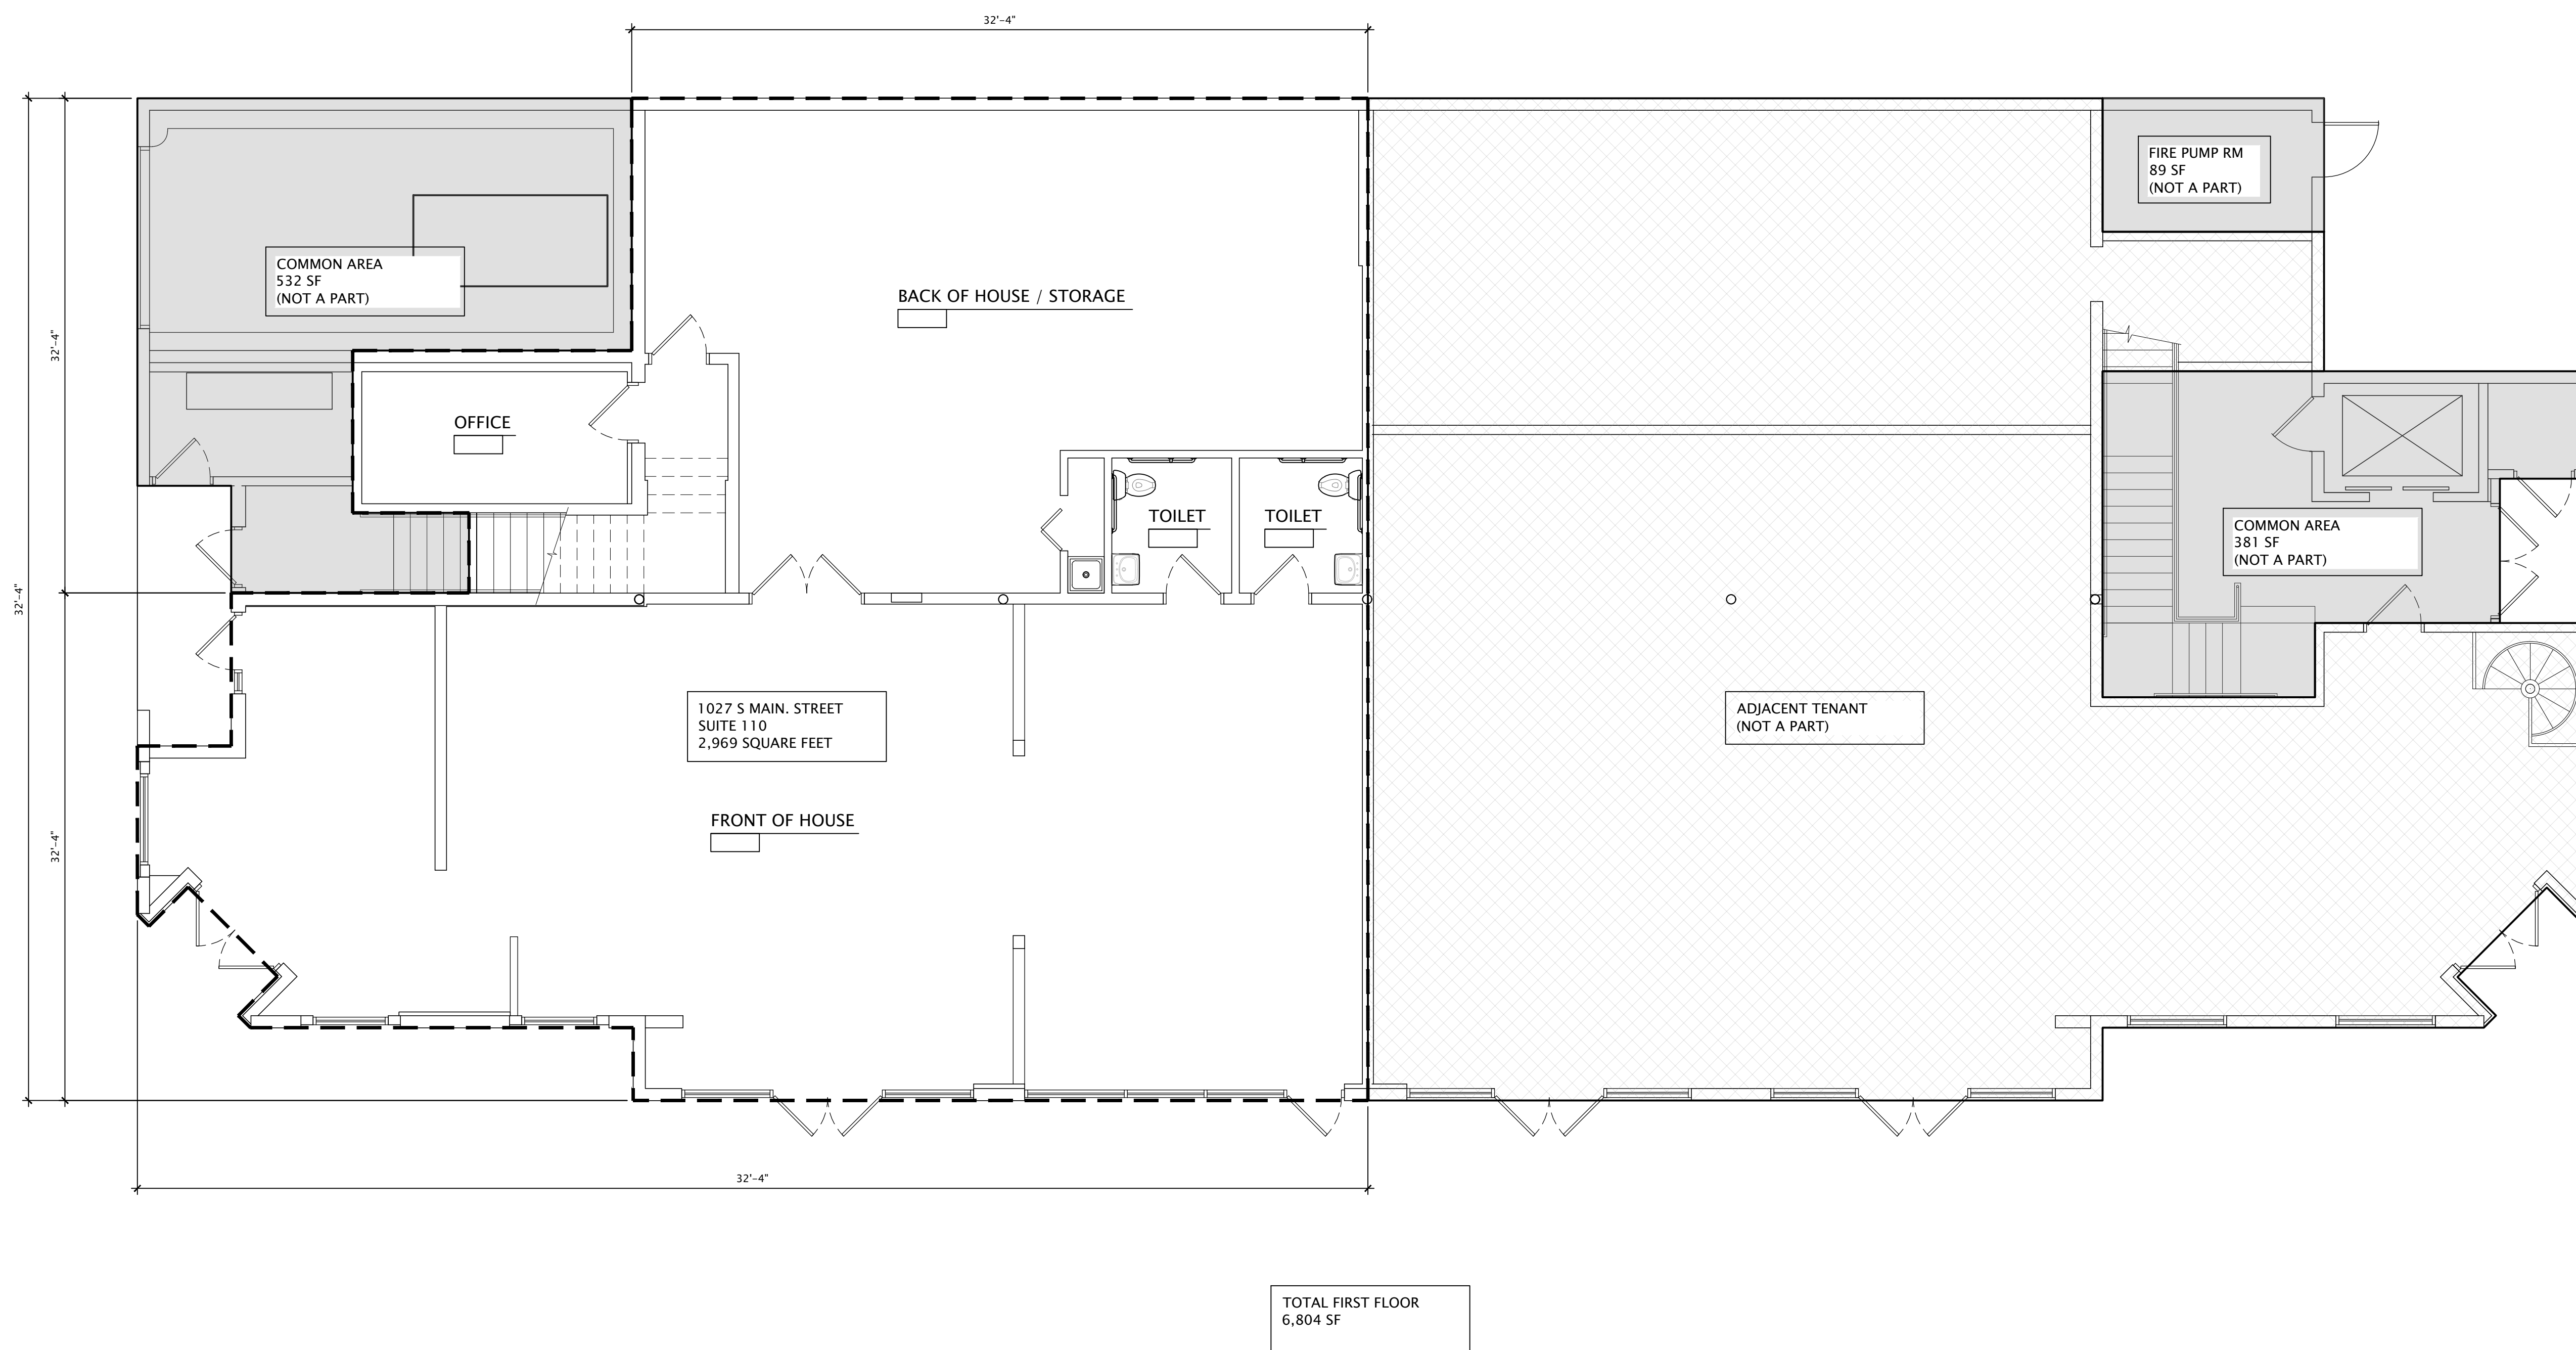

1 FIRST FLOOR PLAN, SUITE 110

