
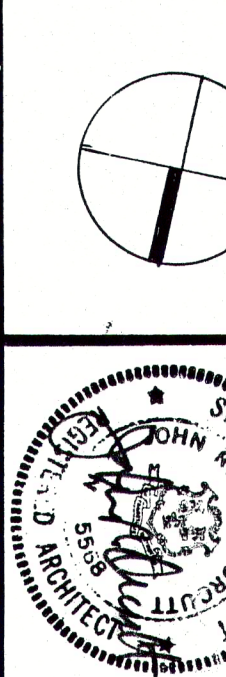
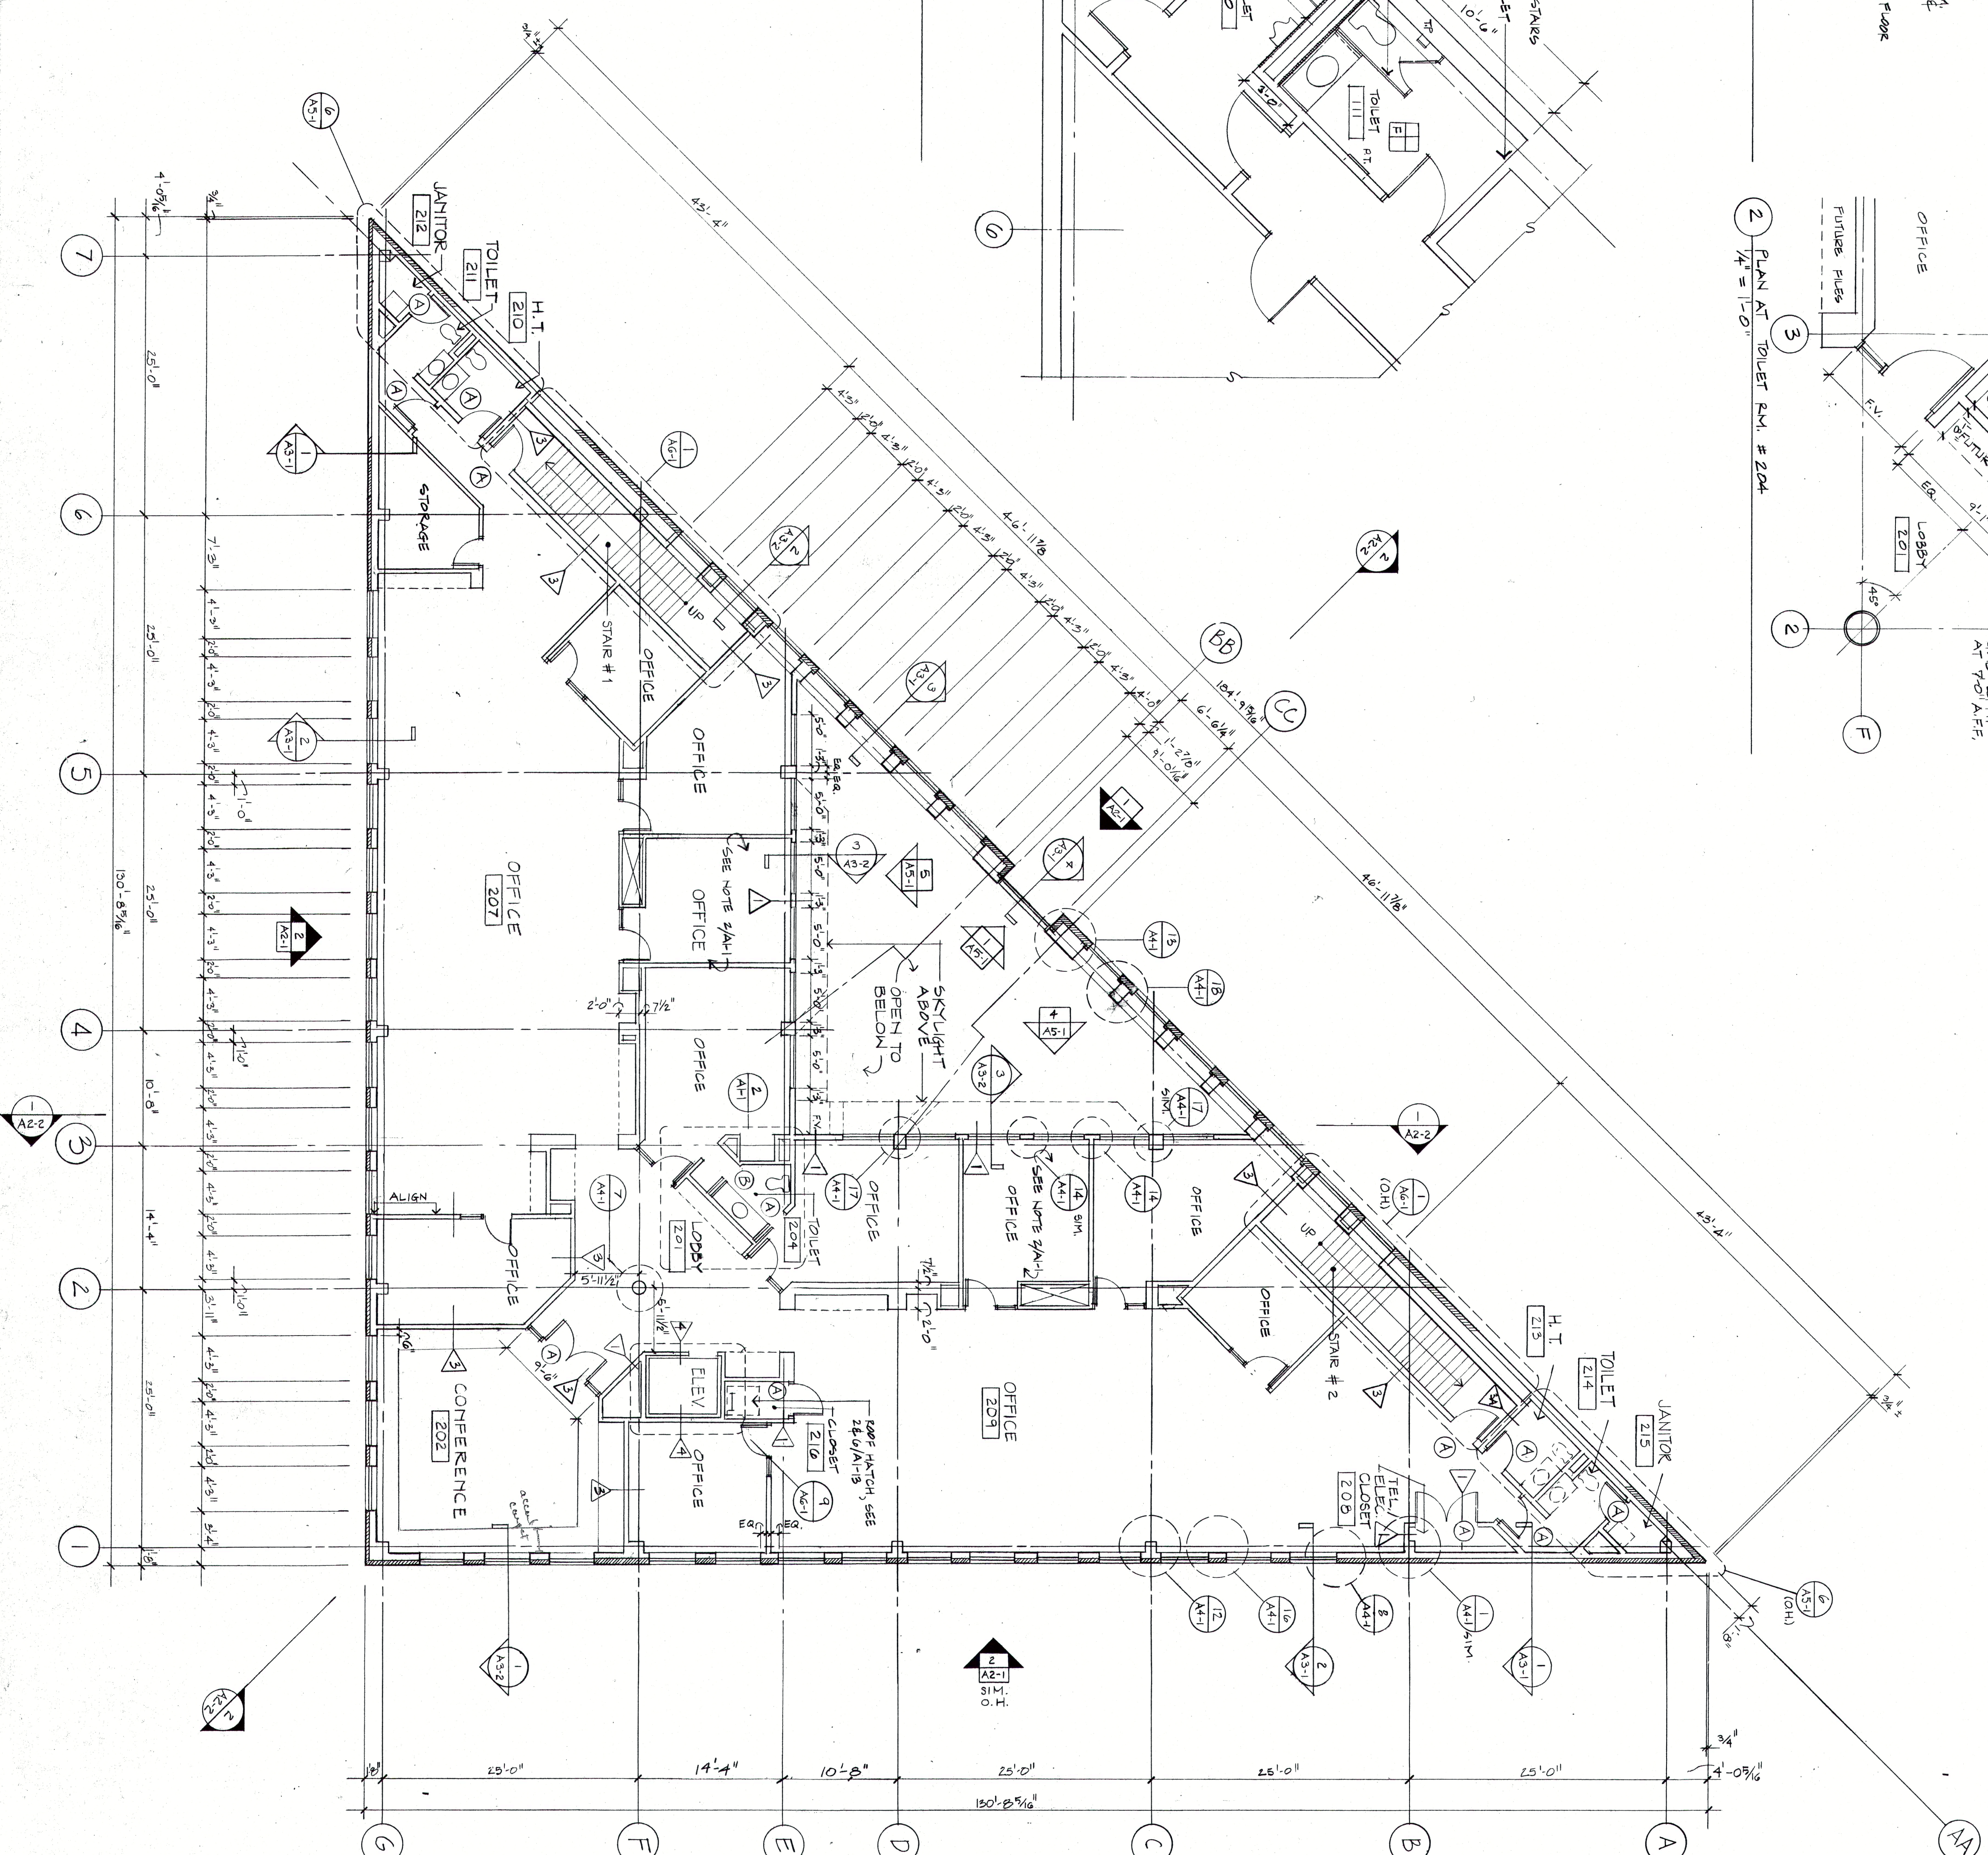
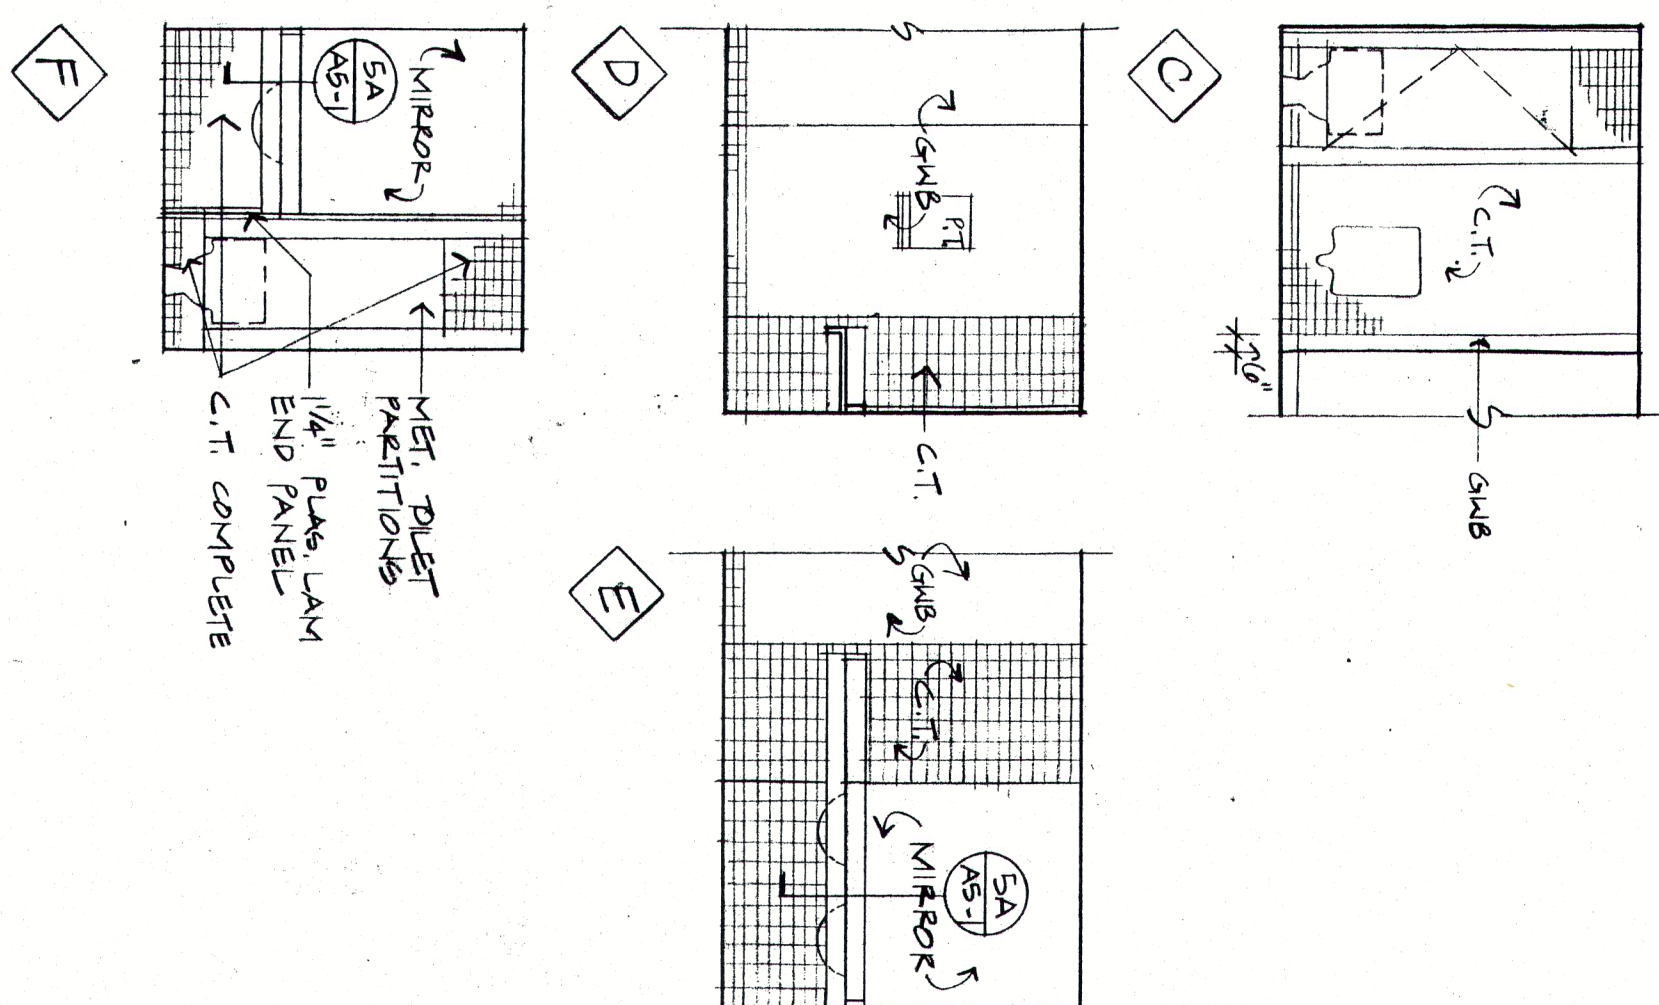


Sasaki Associates, Inc.

Planning / Architecture / Landscape Architecture
Urban Design / Civil Engineering / Environmental Services
64 Broad Street, 14th Floor, New York, New York 10038
677936.3300 Fax 6772477

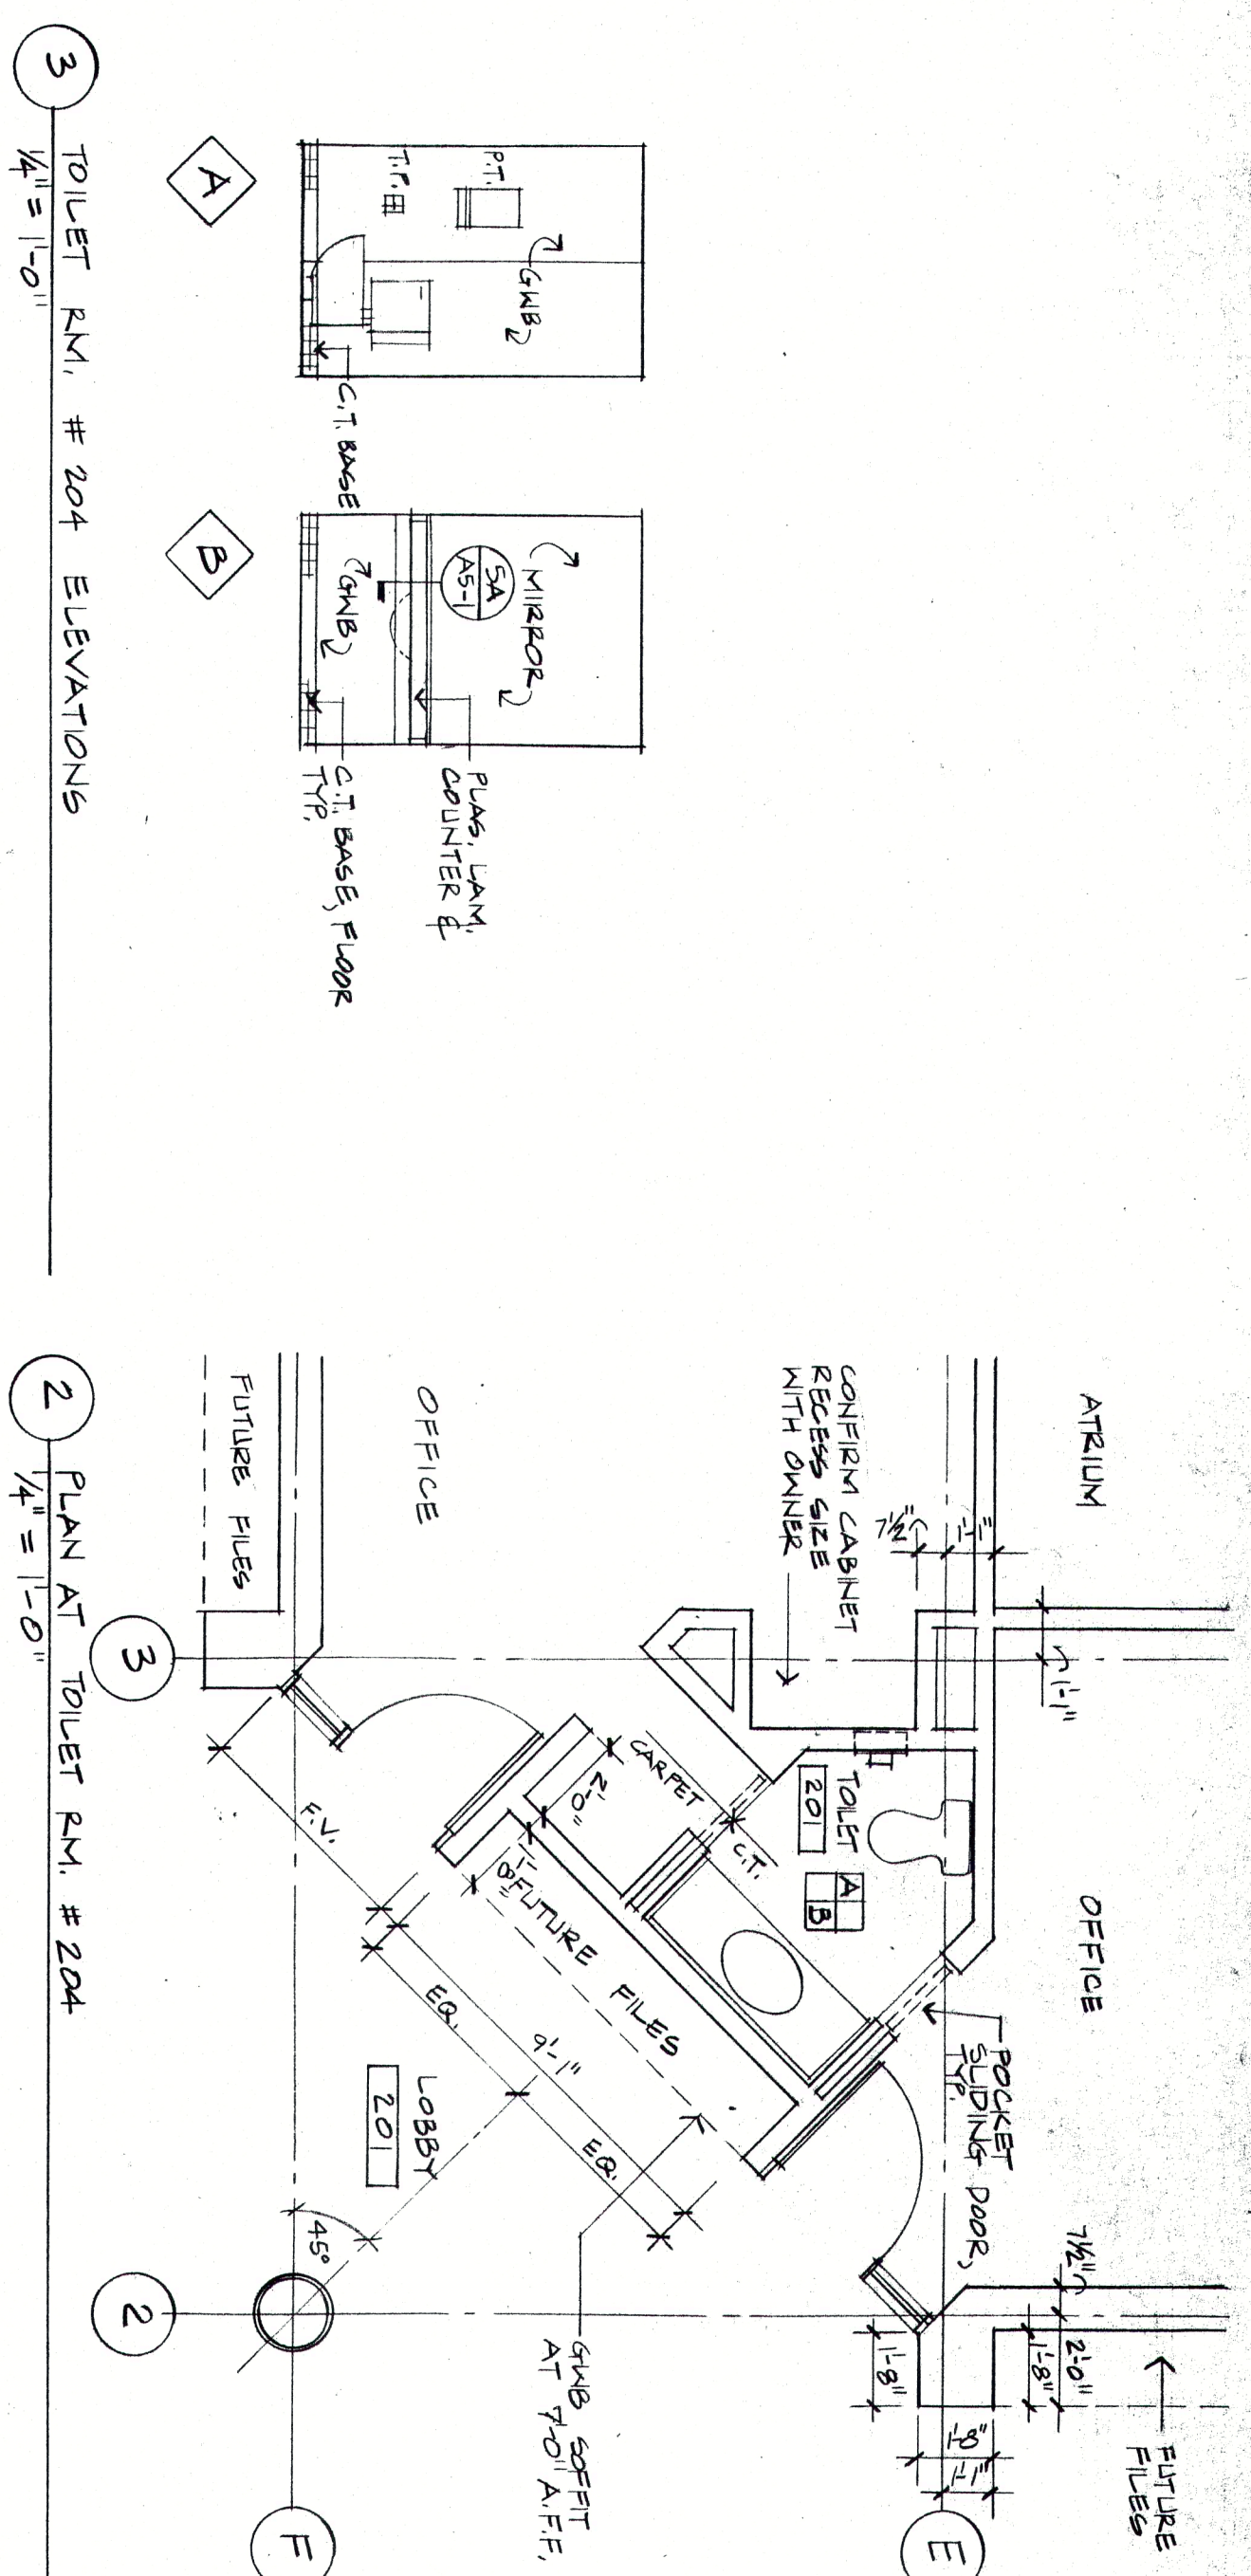

Salmon Brook
Corporate Park
A-Copy Offices

Glastonbury, Connecticut

TITLE:

Second Floor Plan

Scale 1/8" = 1'-0" Date 2-12-87
Drawn By JAL/B-V
Checked By EMI
Approved By
Project No. 56471, PL

DWG NO. A1-2