

New Shell Building For:


Kiddie Academy Outparcel

T.B.D. State Road 54 - Pasco County, Florida

PRELIMINARY
(NOT FOR CONSTRUCTION)
3/14/24




FRONT (NORTH) ELEVATION
SCALE : 1/4" = 1'-0"

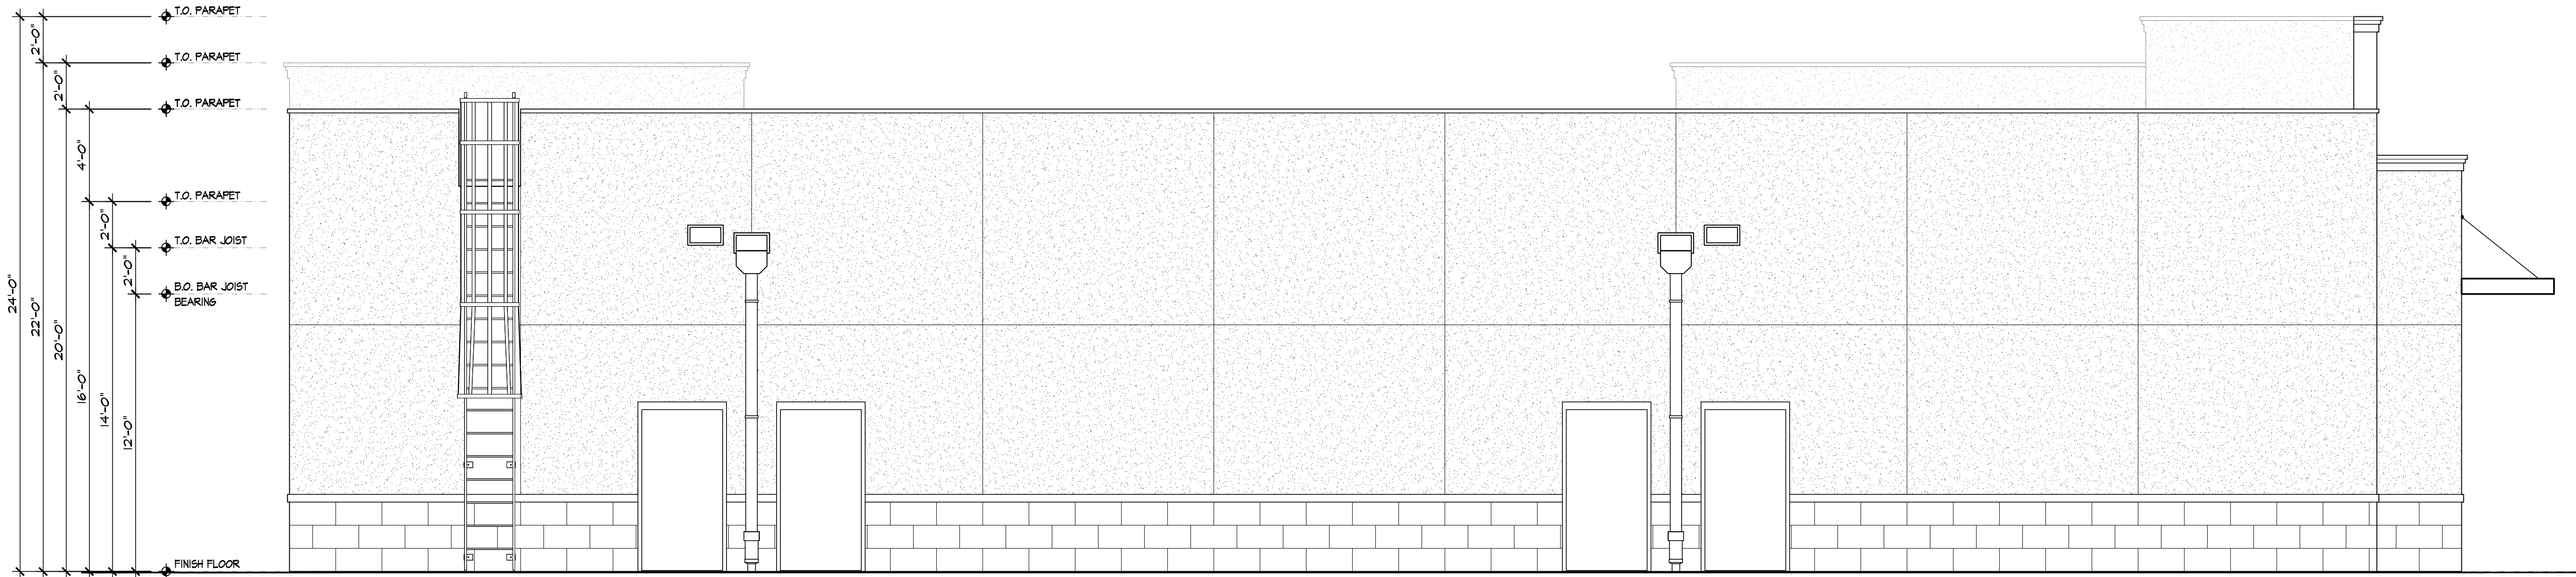

REAR (SOUTH) ELEVATION
SCALE : 1/4" = 1'-0"

REVISIONS	NO.

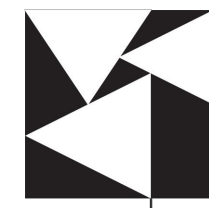

ALLEN KIESEL
& ASSOCIATES, P.A.
ARCHITECTURE + DESIGN

213 Broad Street, Titusville, Florida 32796
321.264.1366 • AKArchitect@cfi.fl.com
Florida Reg. AA26002782 • NCARB Cert. 76692

PROPOSED
EXTERIOR ELEVATIONS

New Shell Building For:
Kiddie Academy Outparcel
T.B.D. State Road 54
Pasco County, Florida

SEAL

Allen J. Kiesel
License # AR06683

Date:	3/14/24
Scale:	As Noted
Drawn:	A.J.K.
Checked:	A.J.K.
Job:	20324
Sheet	A=1

Of 3 Sheets

COPYRIGHT © STATEMENT
THESE DOCUMENTS AND THEIR CONTENTS ARE
THE PROPERTY OF ALLEN KIESEL & ASSOCIATES, P.A.
AND ARE ISSUED FOR THE SPECIFIC PROJECT NOTED
ON THESE DOCUMENTS. ANY REPRODUCTION, MODIFICATION,
OR RESISTANCE OF THESE DOCUMENTS WITHOUT THE EXPRESS
WRITTEN CONSENT BY ALLEN KIESEL & ASSOCIATES, P.A.
IS PROHIBITED BY LAW.

REVISIONS	NO.



**ALLEN KIESEL
& ASSOCIATES, P.A.**
ARCHITECTURE + DESIGN

213 Broad Street, Titusville, Florida 32796
321.264.1366 • AKAarchitecture@cfl.rr.com
Florida Reg. AA26002782 • NCARB Cert. 76692


PROPOSED
EXTERIOR ELEVATIONS

New Shell Building For:
Kiddie Academy Outparcel
T.B.D. State Road 54
Pasco County, Florida

SEAL


Allen J. Kiesel
License # AR066583

Date:	3/14/24
Scale:	As Noted
Drawn:	A.J.K.
Checked:	A.J.K.
Job:	20324

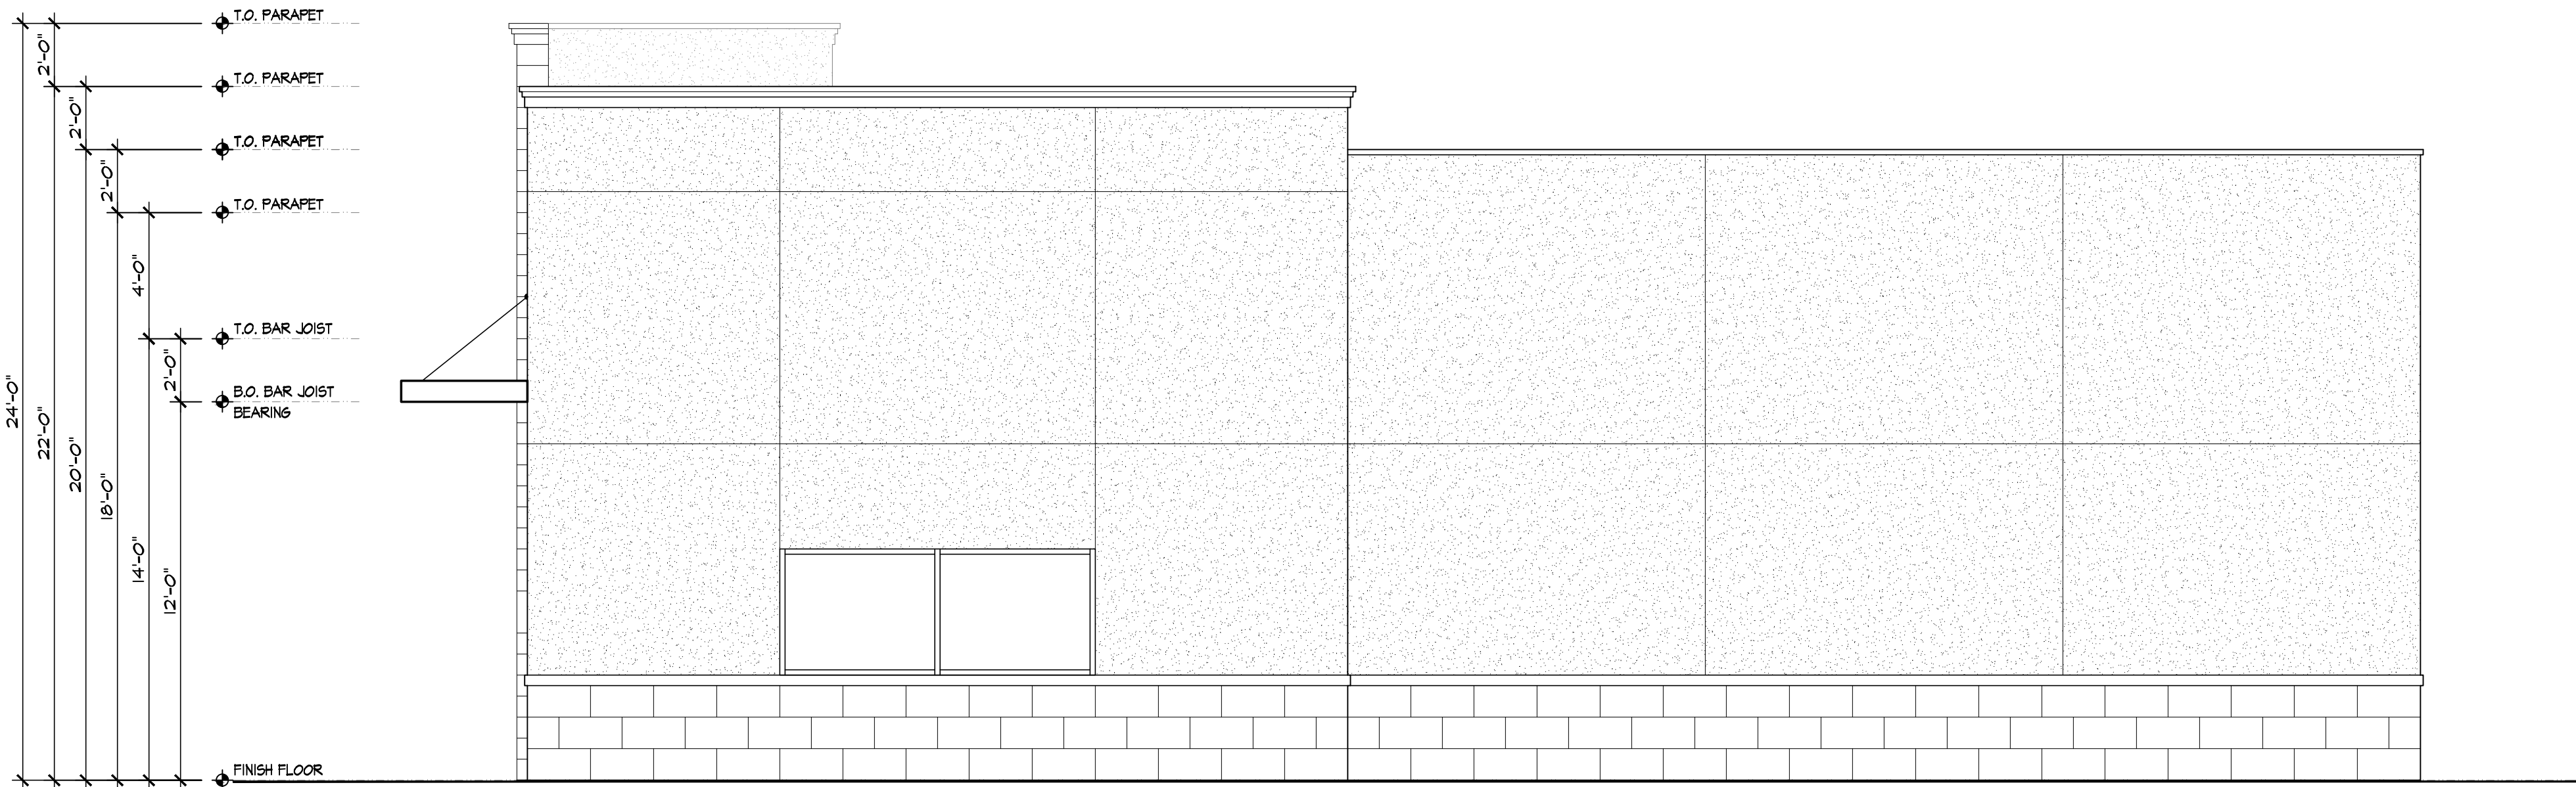


RIGHT (EAST) ELEVATION

SCALE : 1/4" = 1'-0"

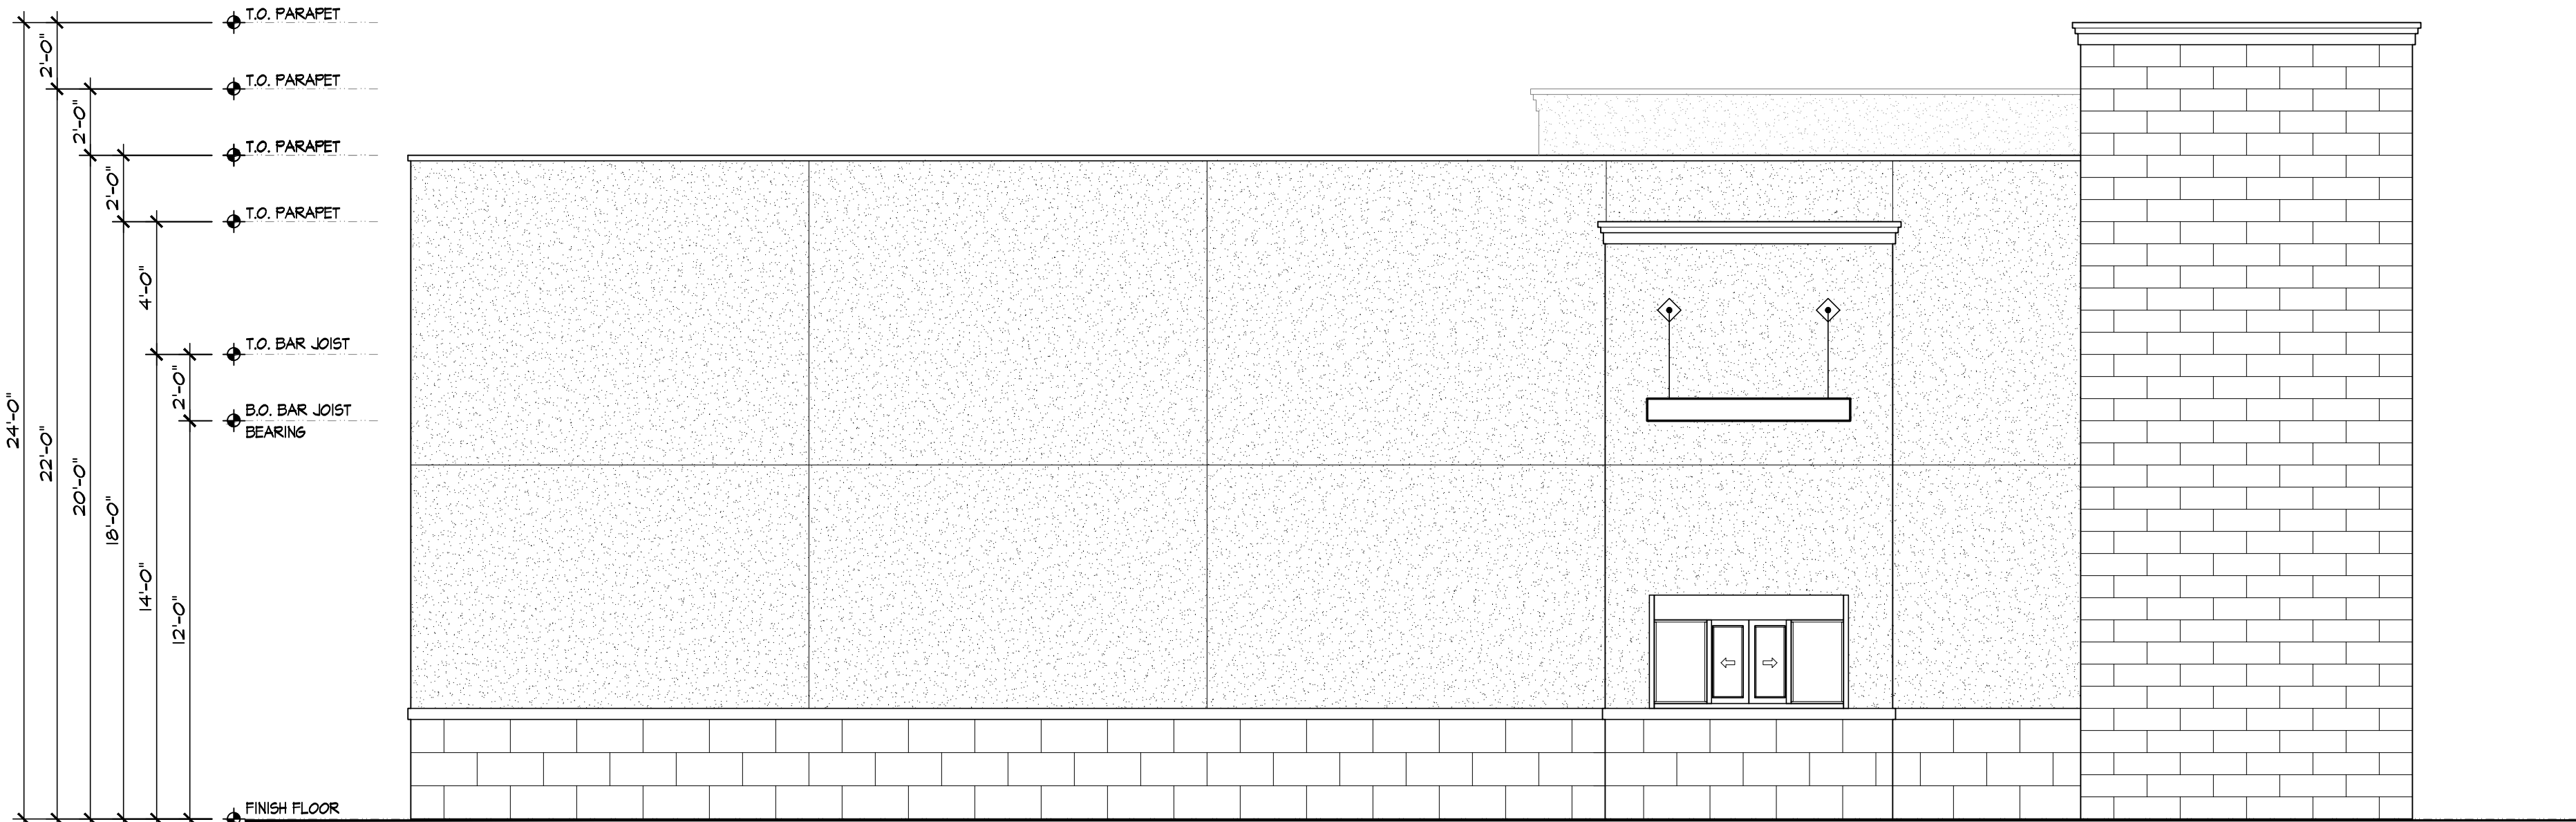

LEFT (WEST) ELEVATION

SCALE : 1/4" = 1'-0"

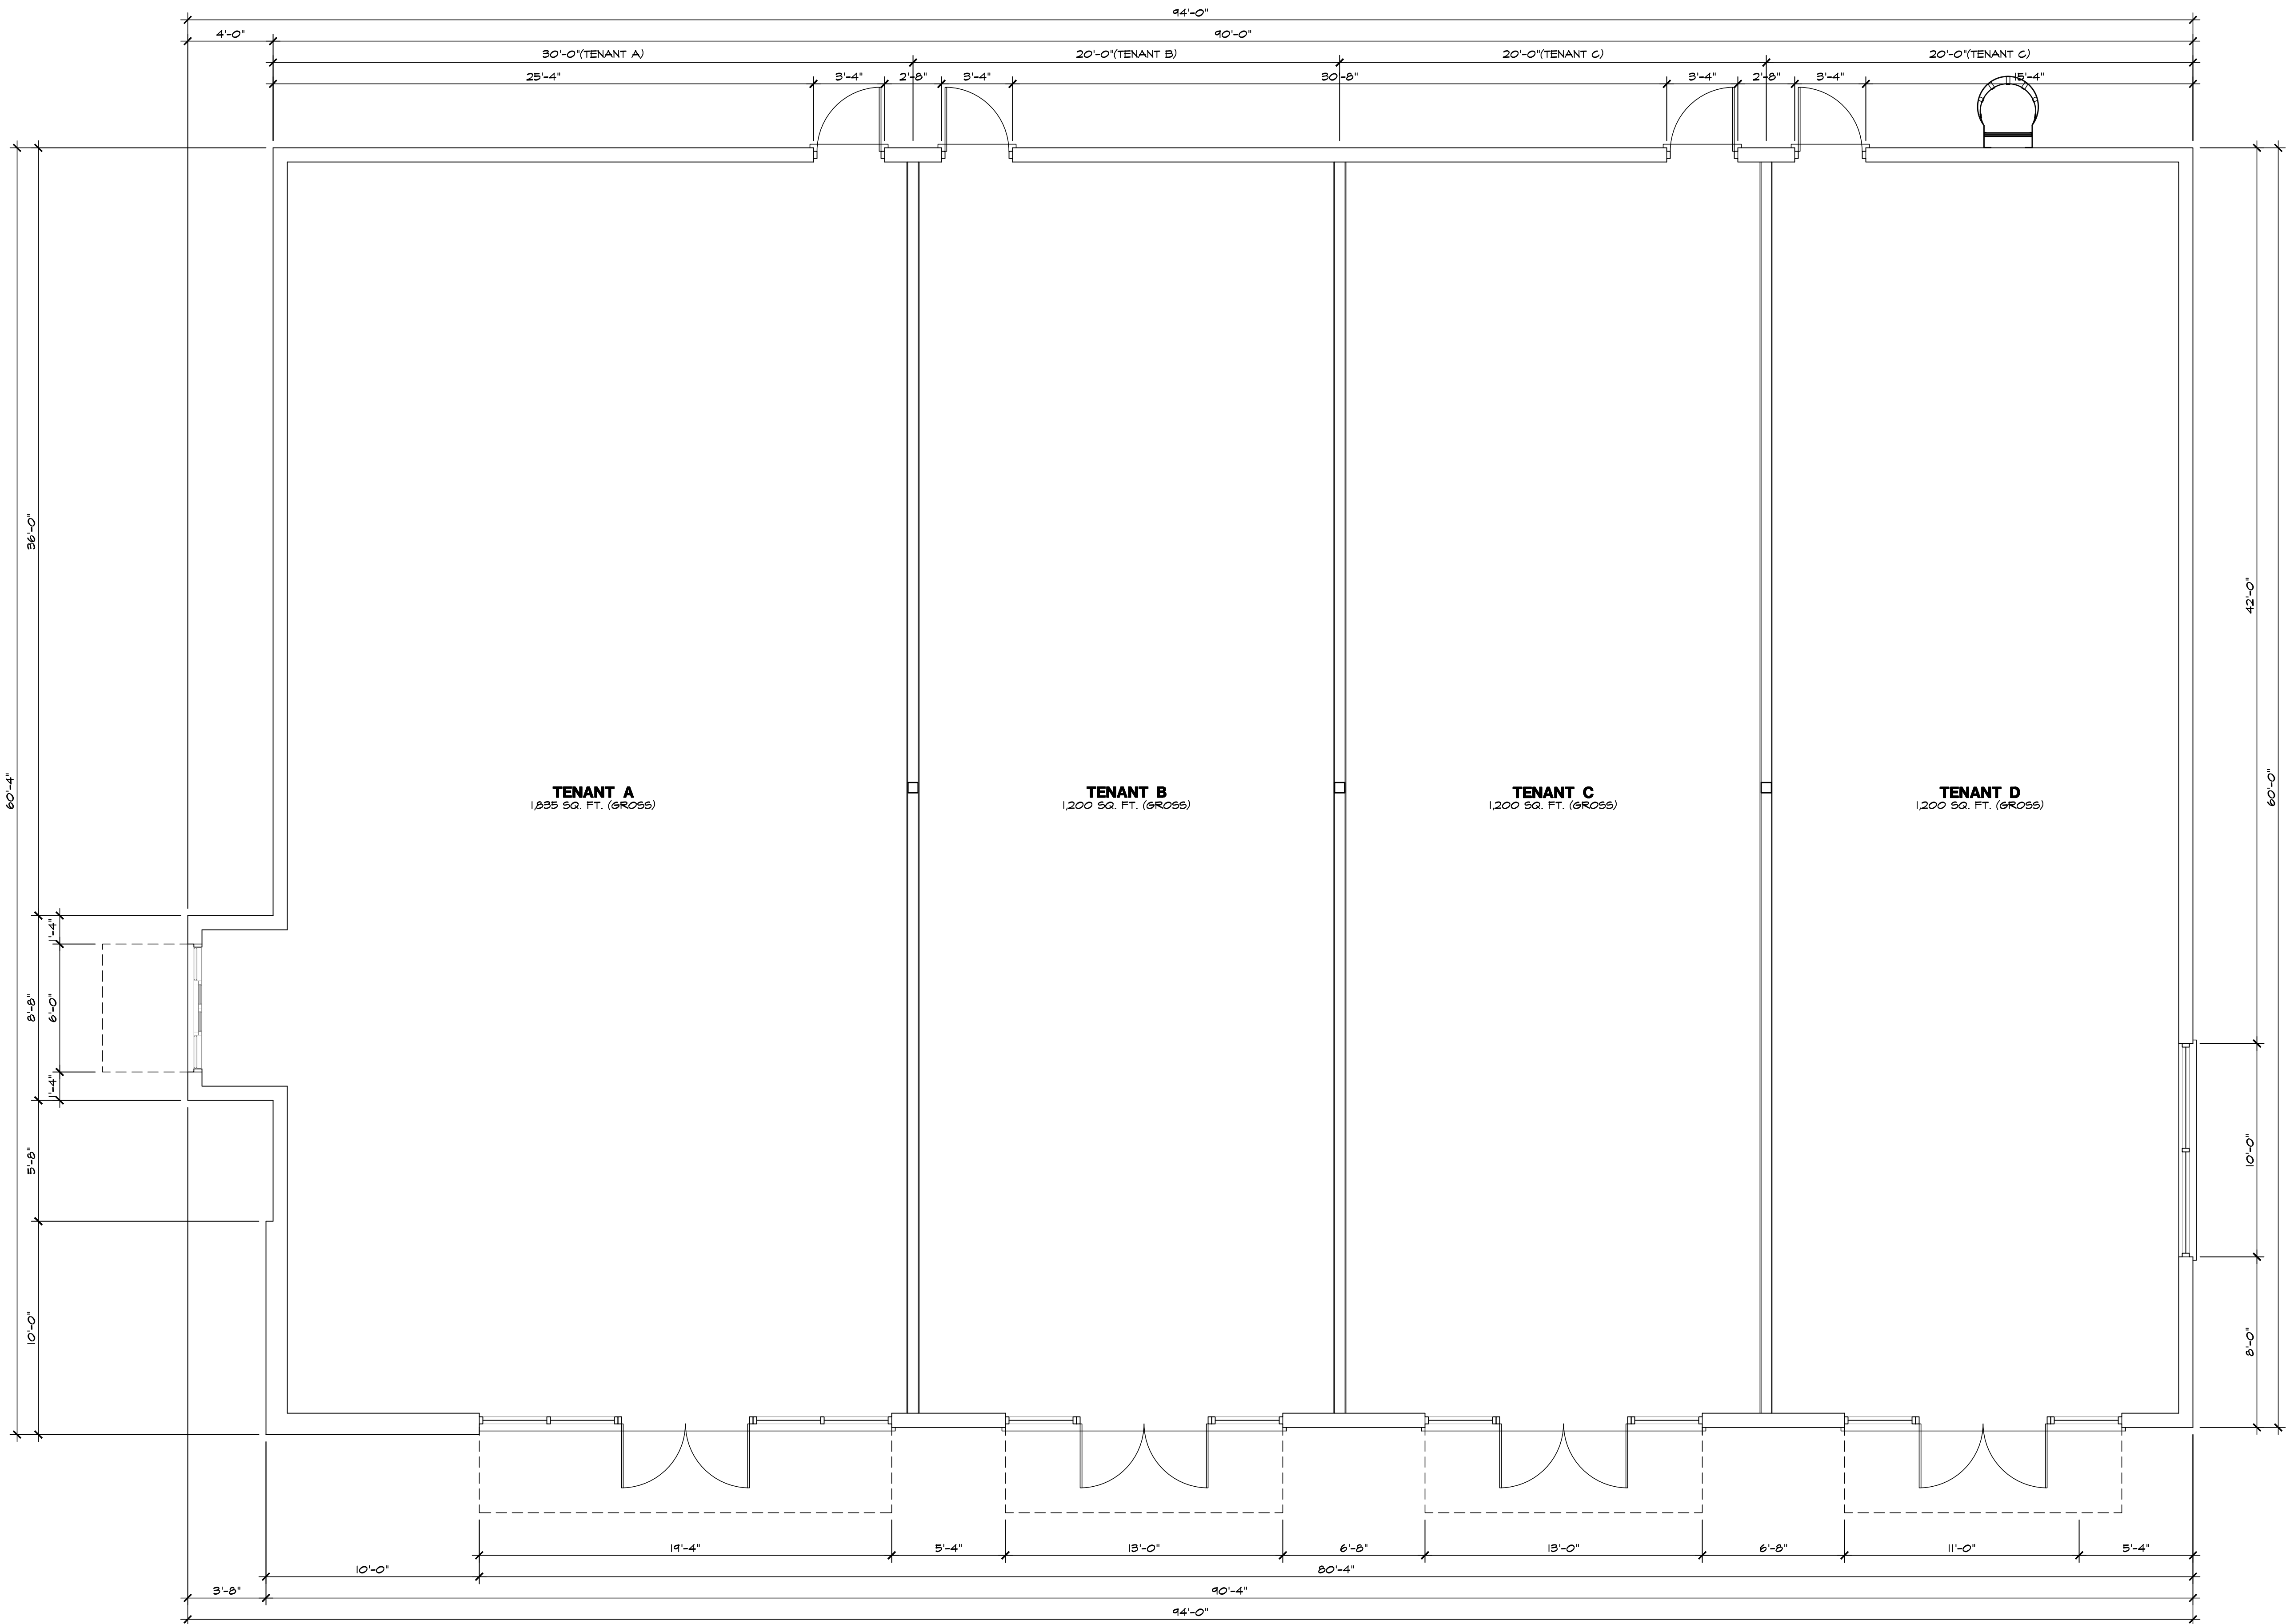

AREA ANALYSIS:
GROSS AREA: 5,435 SQ. FT.

PROPOSED FLOOR PLAN

SCALE : 1/4" = 1'-0"

REVISIONS	NO.



**ALLEN KIESEL
& ASSOCIATES, P.A.**
ARCHITECTURE + DESIGN

213 Broad Street, Titusville, Florida 32796
321.264.1366 • AKAarchitecture@cfi.rr.com
Florida Reg. AA26002782 • NCARB Cert. 76692

PROPOSED
FLOOR PLAN

New Shell Building For:
Kiddie Academy Outparcel
T.B.D. State Road 54
Pasco County, Florida

SEAL
Allen J. Kiesel
License # AR06983

Date: 3/14/24
Scale: As Noted
Drawn: A.J.K.
Checked: A.J.K.
Job: 20324

Sheet
A=2
Of 3 Sheets

COPYRIGHT © STATEMENT
THESE DOCUMENTS AND THEIR CONTENTS ARE
THE PROPERTY OF ALLEN KIESEL & ASSOCIATES, P.A.
AND ARE ISSUED FOR THE SPECIFIC PROJECT NOTED
ON THESE DOCUMENTS. ANY REPRODUCTION, MODIFICATION,
OR RESUBMISSION OF THESE DOCUMENTS WITHOUT THE EXPRESS
WRITTEN CONSENT BY ALLEN KIESEL & ASSOCIATES, P.A.
IS PROHIBITED BY LAW.