




PARTIAL FIRST LEVEL FLOOR PLAN  
SCALE: 1/4" = 1'-0"

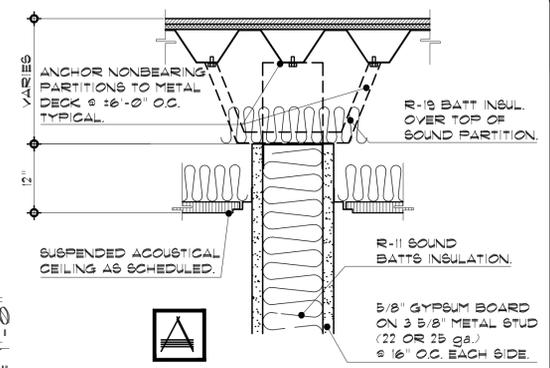



**NONBEARING TYP. PARTITION**  
SCALE: N.T.S.

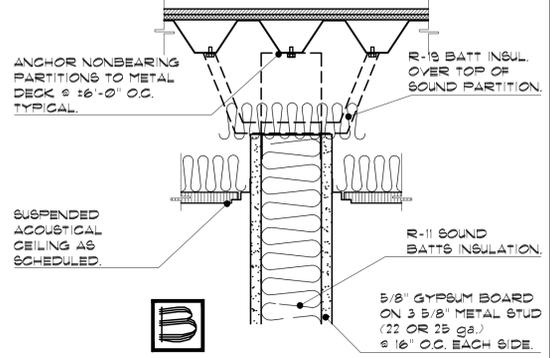

**PARTITION**  
SCALE: N.T.S.

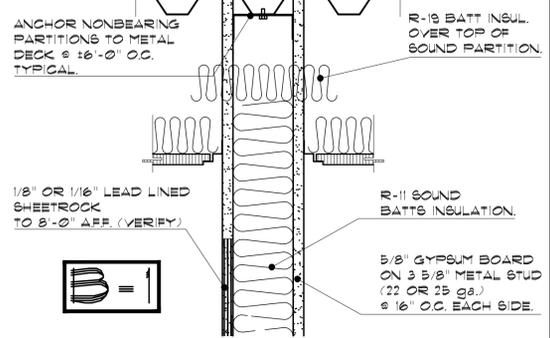

**PARTITION**  
SCALE: N.T.S.



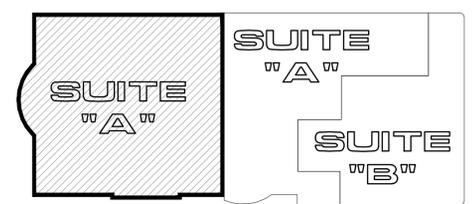
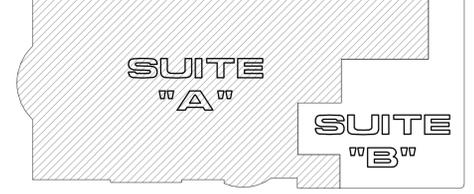


| REVISIONS    | BY |
|--------------|----|
| △ 02/11/2015 | VC |
| △ 03/03/2015 | VC |
| △ 03/30/2015 | VC |
| △ 06/08/2015 | VC |

**PROPOSED DR. DIM MEDICAL OFFICE**  
**SUITE "A" MEDICAL OFFICE / SUITE "B" RADIO-REHAB**  
**2200 GEORGE DIETER DRIVE**  
**CONSTRUCTION BY: FOUR SEASONS CONSTRUCTION, INC.**

**4 SEASONS CONSTRUCTION**

|            |                 |
|------------|-----------------|
| DRAWN      | VC              |
| CHECKED    | MC              |
| DATE       | JANUARY-20-2015 |
| SCALE      | AS SHOWN        |
| JOB NUMBER |                 |
| SHEET      |                 |
| <b>A2</b>  |                 |
| OF         | 25 SHEETS       |

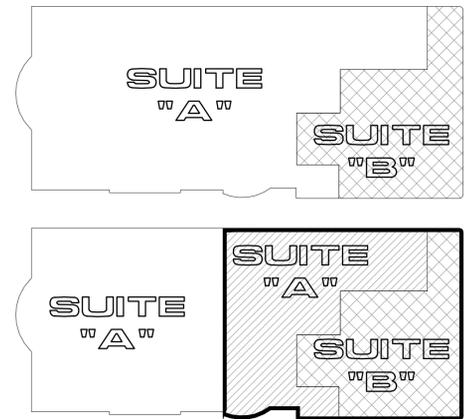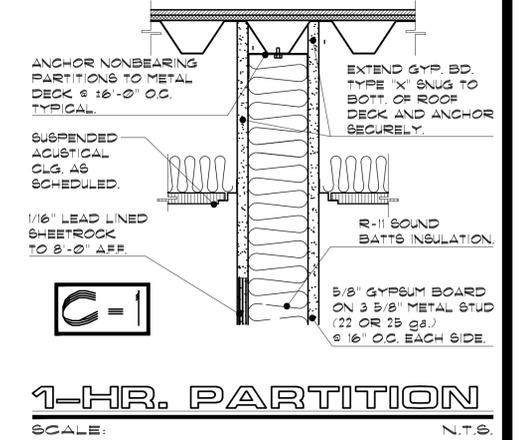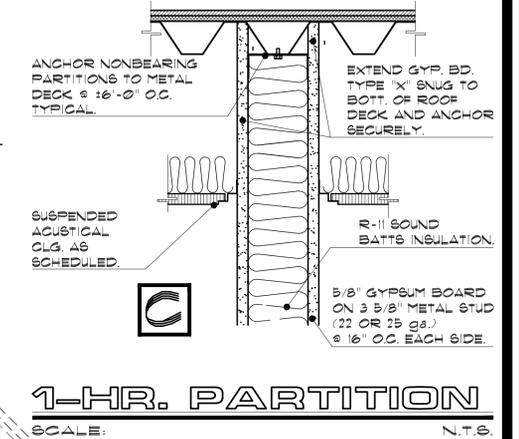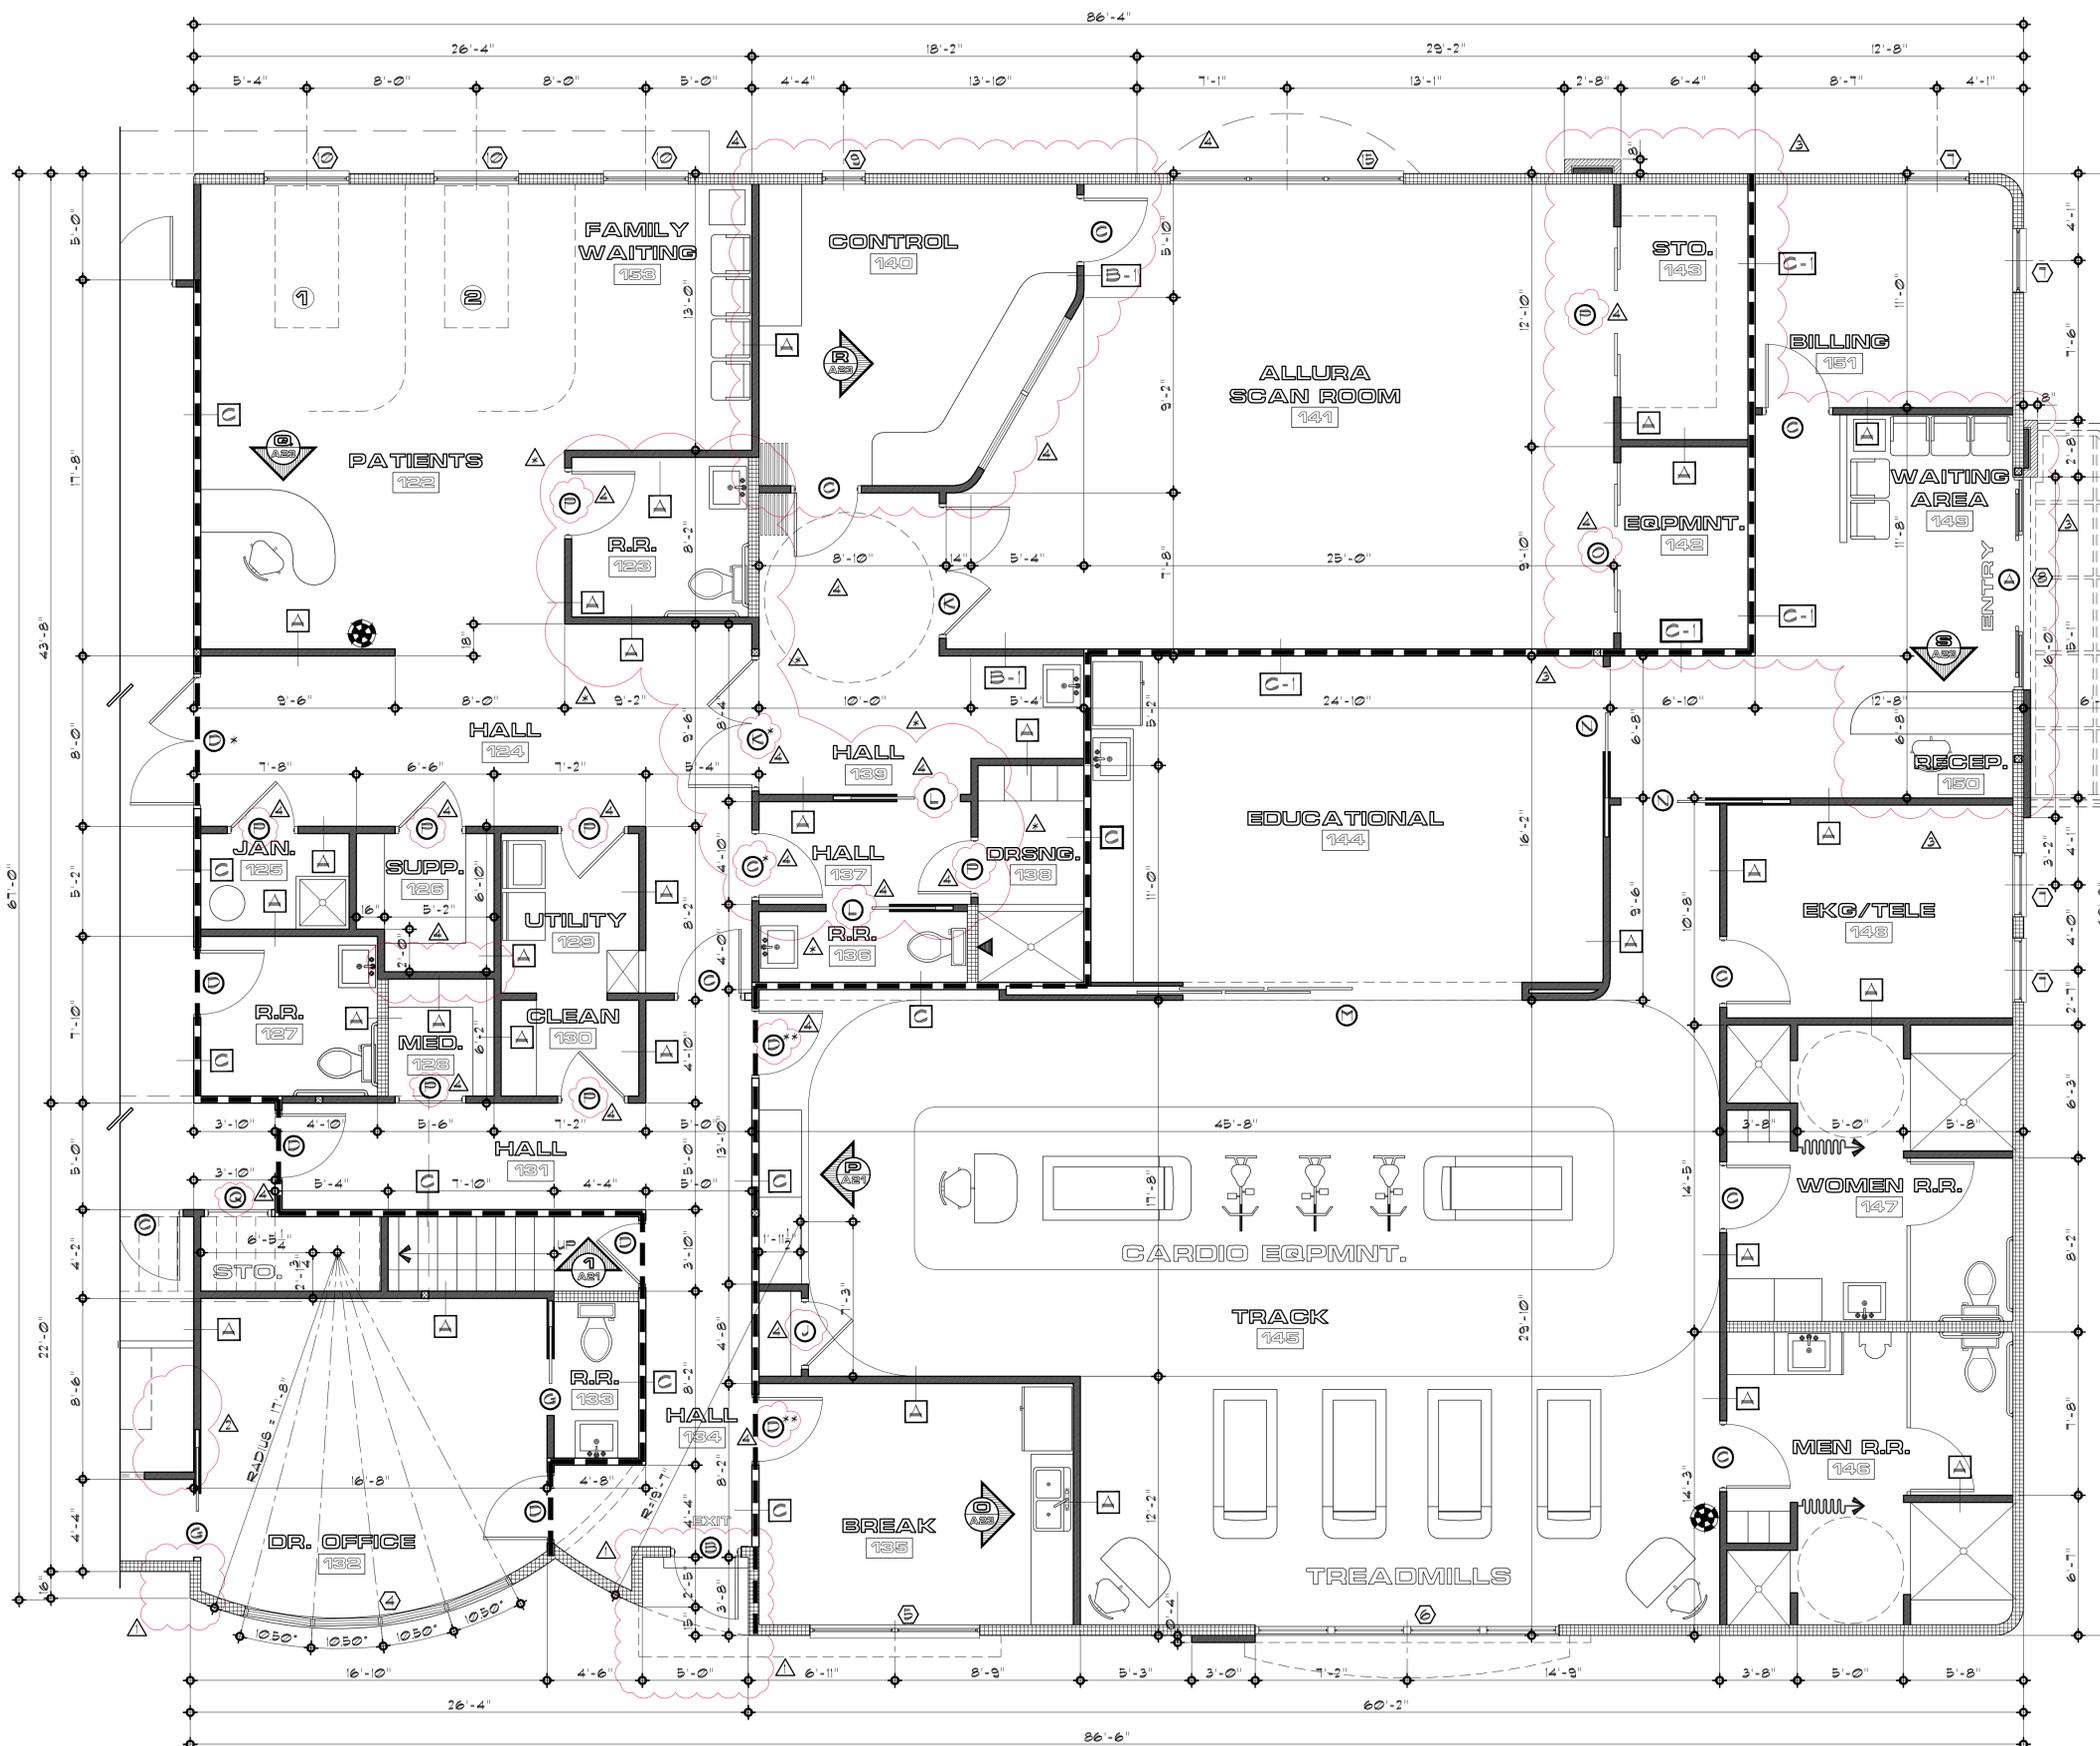


**PARTIAL FIRST LEVEL FLOOR PLAN**  
SCALE: 1/4" = 1'-0"

| REVISIONS    | BY |
|--------------|----|
| △ 12/02/2014 | VC |
| △ 02/11/2015 | VC |
| △ 03/03/2015 | VC |
| △ 03/30/2015 | VC |
| △ 06/08/2015 | VC |

**PROPOSED DR. DIM MEDICAL OFFICE**  
**SUITE "A" MEDICAL OFFICE / SUITE "B" CARDIO-REHAB**  
**2200 GEORGE DIETER DRIVE**  
**CONSTRUCTION BY: FOUR SEASONS CONSTRUCTION, INC.**

**4 SEASONS CONSTRUCTION**

|            |                 |
|------------|-----------------|
| DRAWN      | VC              |
| CHECKED    | M.C.            |
| DATE       | JANUARY-20-2015 |
| SCALE      | AS SHOWN        |
| JOB NUMBER |                 |
| SHEET      |                 |
| <b>A3</b>  |                 |
| OF         | 25 SHEETS       |

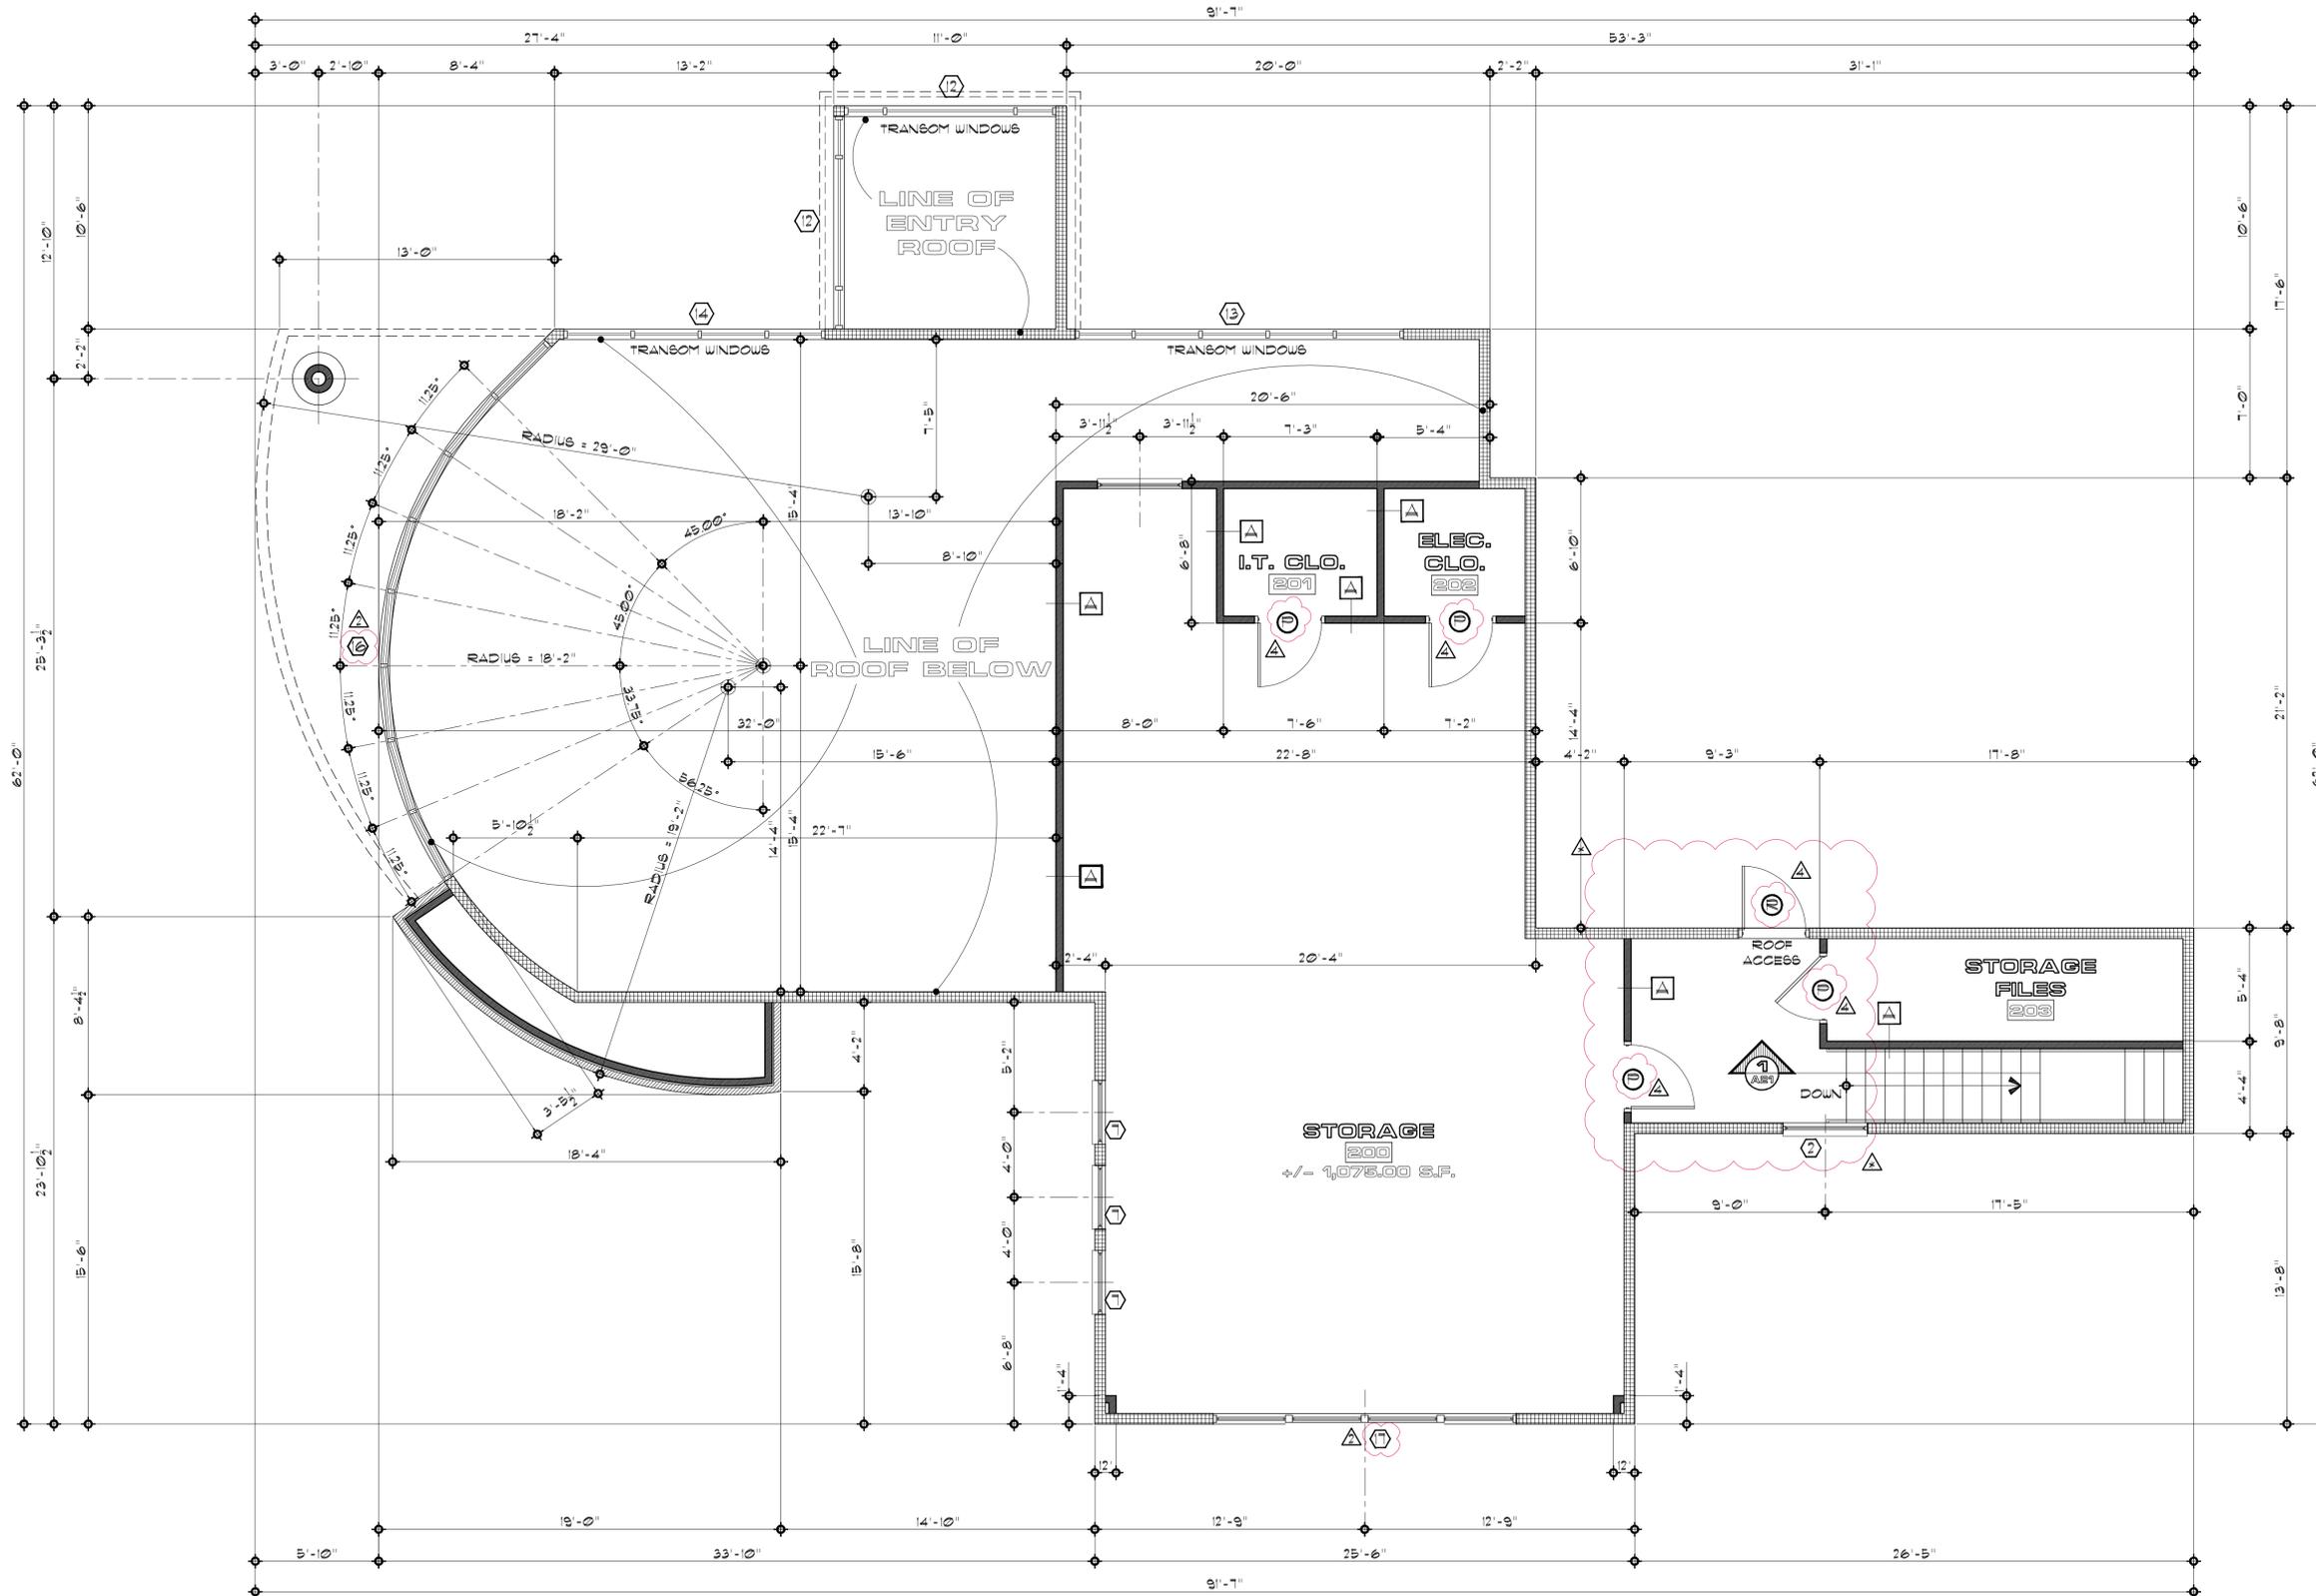

# SECOND LEVEL FLOOR PLAN

SCALE:

1/4" = 1'-0"

| REVISIONS    | BY |
|--------------|----|
| △ 12/03/2014 | VC |
| △ 03/03/2015 | VC |
| △ 06/08/2015 | VC |

PROPOSED DR. DIM MEDICAL OFFICE  
 SUITE "A" MEDICAL OFFICE / SUITE "B" RADIO-REHAB  
 2200 GEORGE DIETER DRIVE  
 CONSTRUCTION BY:  
 FOUR SEASONS CONSTRUCTION, INC.




|            |                 |
|------------|-----------------|
| DRAWN      | VC              |
| CHECKED    | VC              |
| DATE       | JANUARY-20-2015 |
| SCALE      | AS SHOWN        |
| JOB NUMBER |                 |
| SHEET      |                 |

**A4**

OF 25 SHEETS





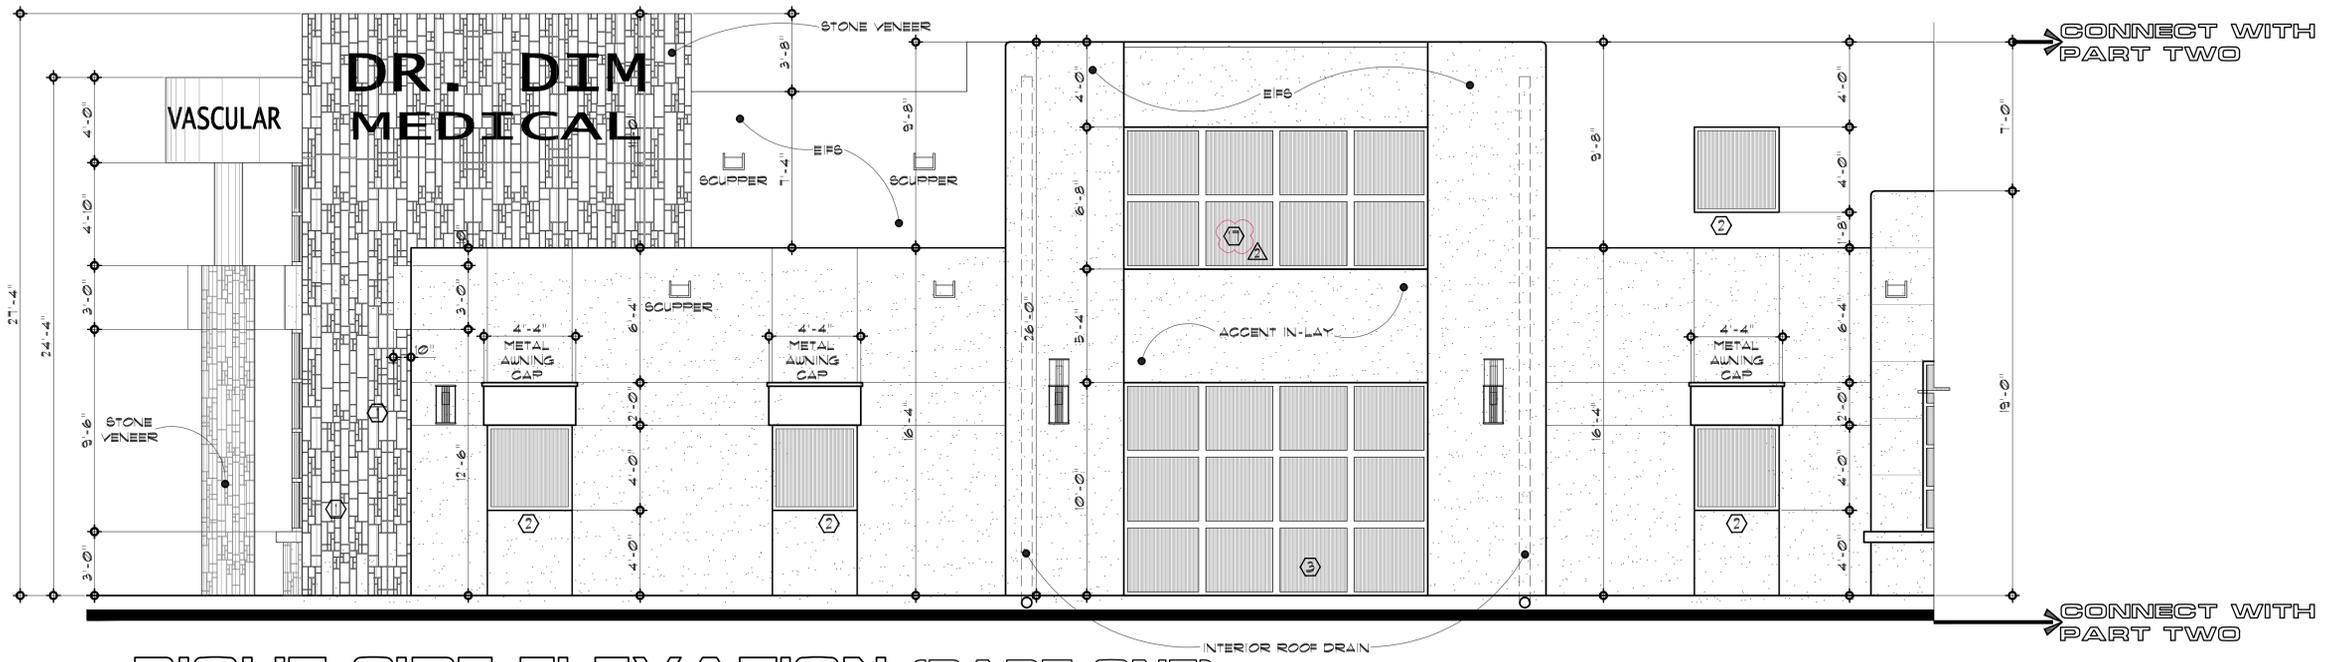


**RIGHT SIDE ELEVATION (PART ONE)**

NOTE: SOFT RADIUS AT ALL PARAPET CORNERS (TYPICAL)

SCALE:

1/4" = 1'-0"

CONNECT WITH PART ONE

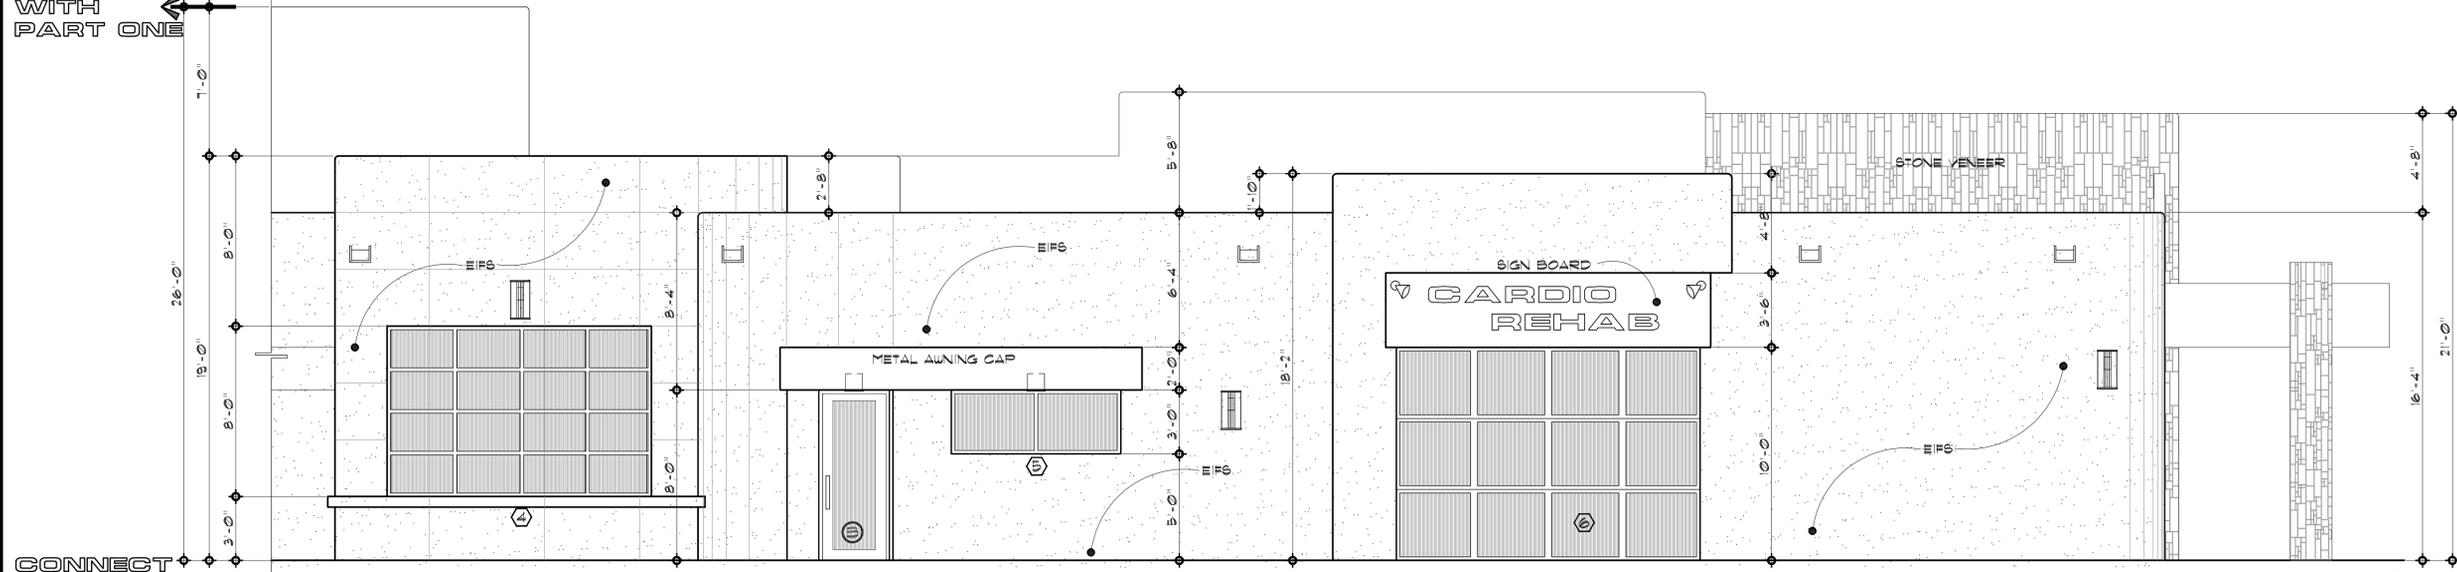


**RIGHT SIDE ELEVATION (PART TWO)**

NOTE: SOFT RADIUS AT ALL PARAPET CORNERS (TYPICAL)

SCALE:

1/4" = 1'-0"

CONNECT WITH PART ONE

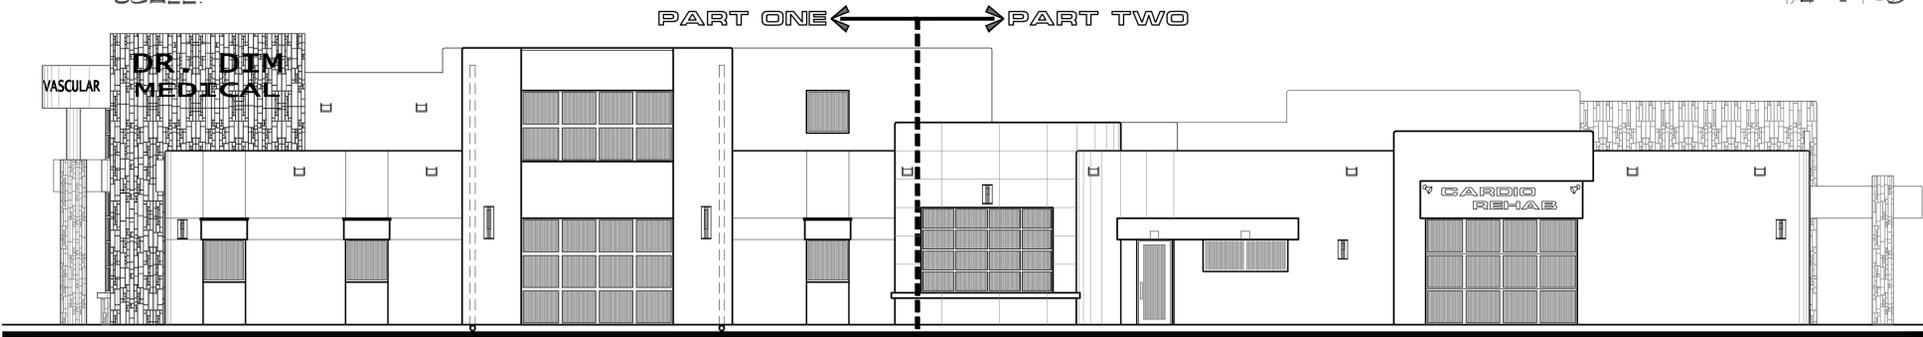

**RIGHT SIDE ELEVATION KEY**

SCALE:

PART ONE ← → PART TWO

| REVISIONS    | BY |
|--------------|----|
| Δ 03/03/2015 | VC |
|              |    |
|              |    |
|              |    |

PROPOSED DR. DIM MEDICAL OFFICE  
 SUITE "A" MEDICAL OFFICE / SUITE "B" CARDIO-REHAB  
 2200 GEORGE DIETER DRIVE  
 FOUR SEASONS CONSTRUCTION, INC.

**4 SEASONS**  
 CONSTRUCTION

|            |                 |
|------------|-----------------|
| DRAWN      | VC              |
| CHECKED    | MC              |
| DATE       | JANUARY-20-2015 |
| SCALE      | AS SHOWN        |
| JOB NUMBER |                 |
| SHEET      |                 |

**A8**

OF 25 SHEETS