




P:\AA Projects\Crosspoint Community Church The Point\04 CDs\A2.1 First Floor Plan_xxxxx.dwg 7-25-24 08:40:28 AM Dillon.Pratt

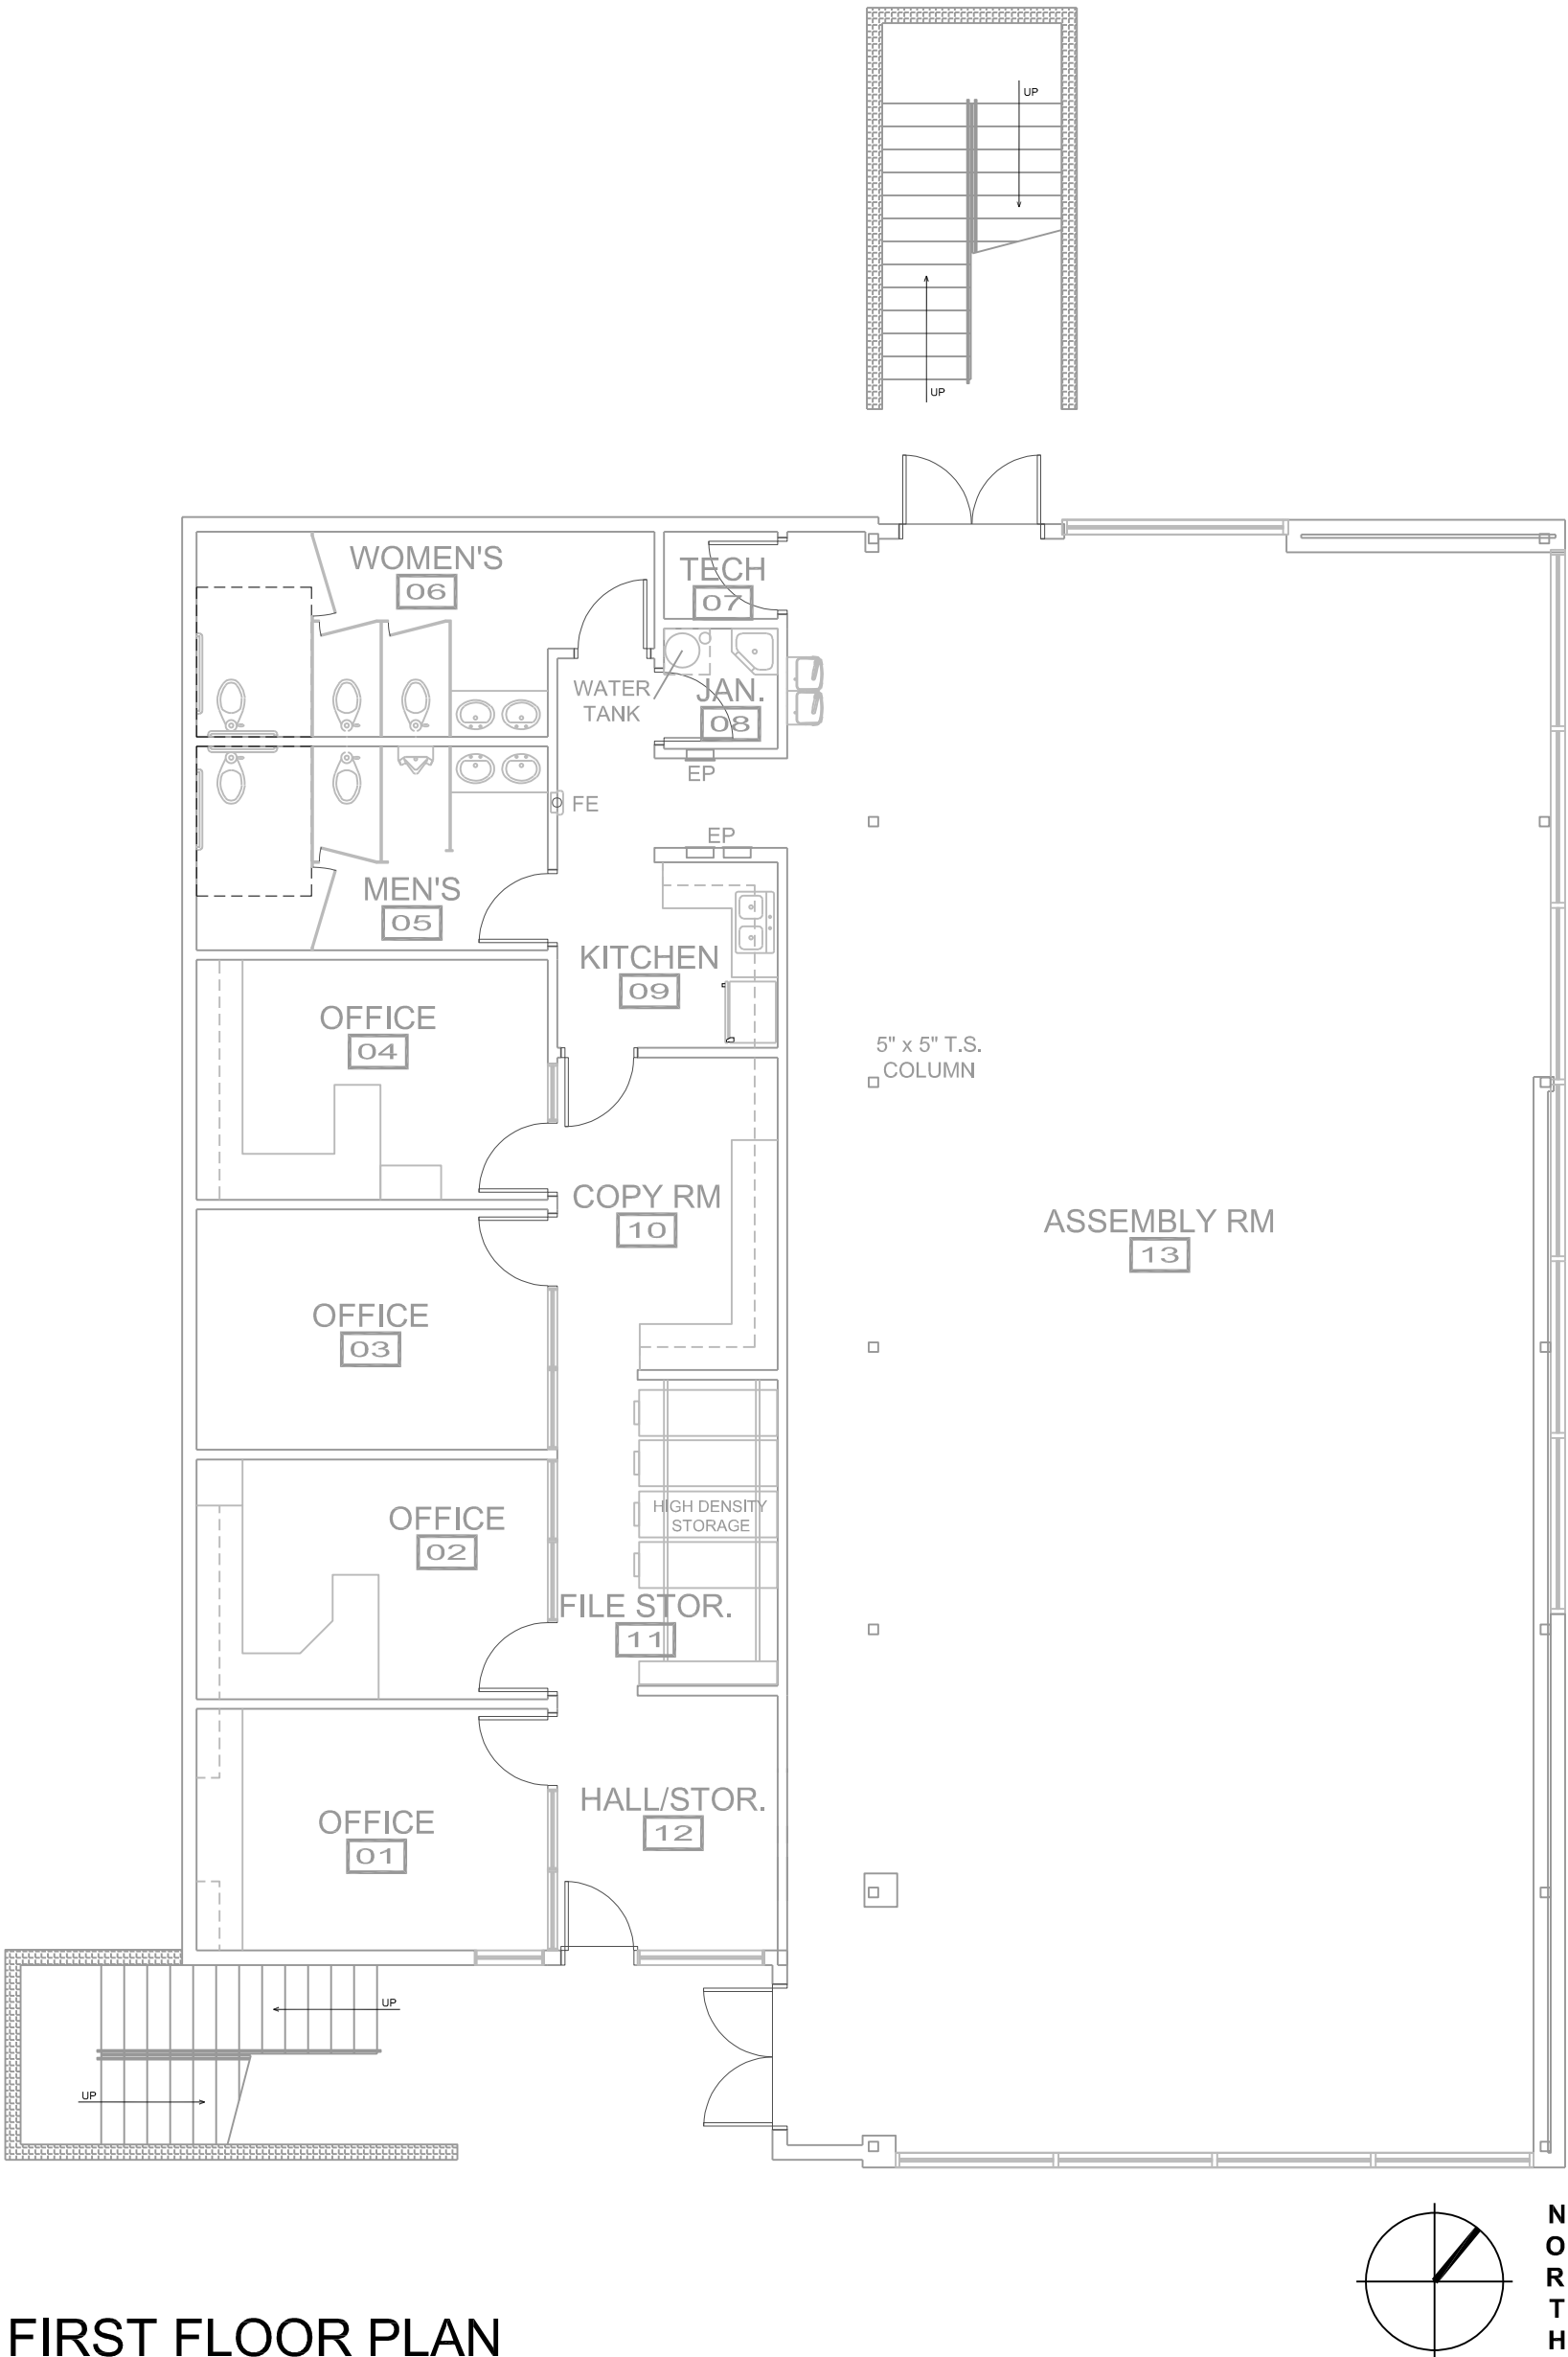

FIRST FLOOR PLAN

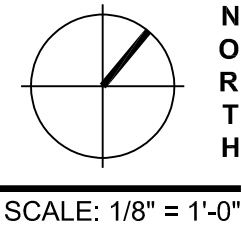

SCALE: 1/8" = 1'-0"

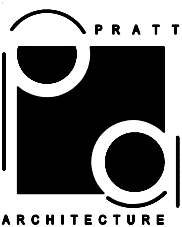

PROJECT:
OFFICE REFURBISHMENT
PRATT ARCHITECTURE
1325 "M" STREET
MODESTO, CA 95354

REFERENCE DRAWING:

FIRST FLOOR PLAN

PROJECT #:
DATE: July 25, 2024
SHEET NO:

A2.1