



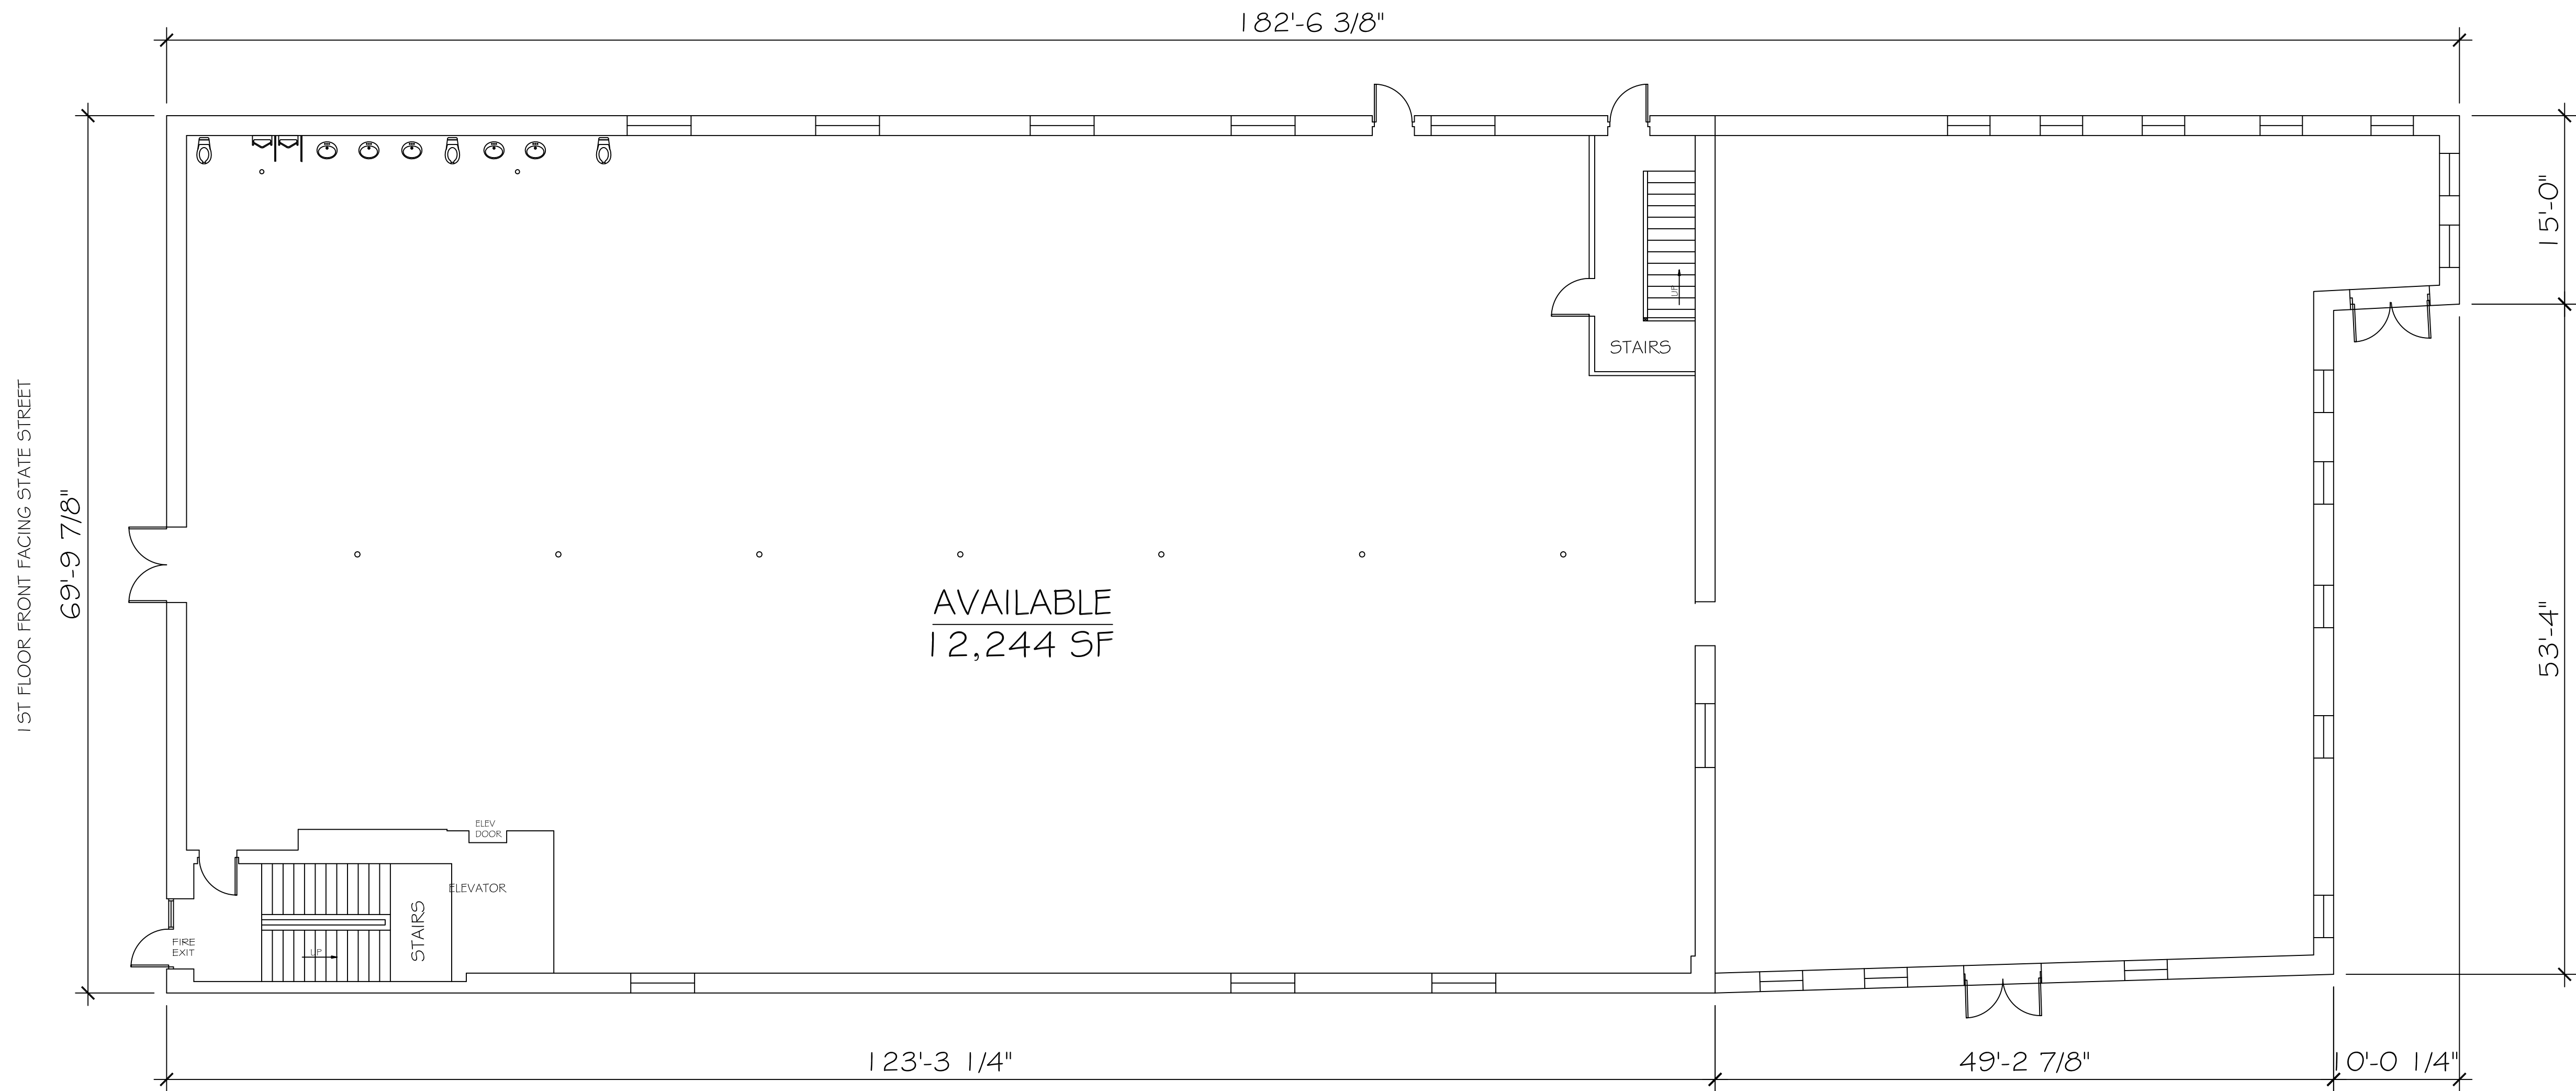

1 FIRST FLOOR
SCALE: 1/8" = 1'-0"

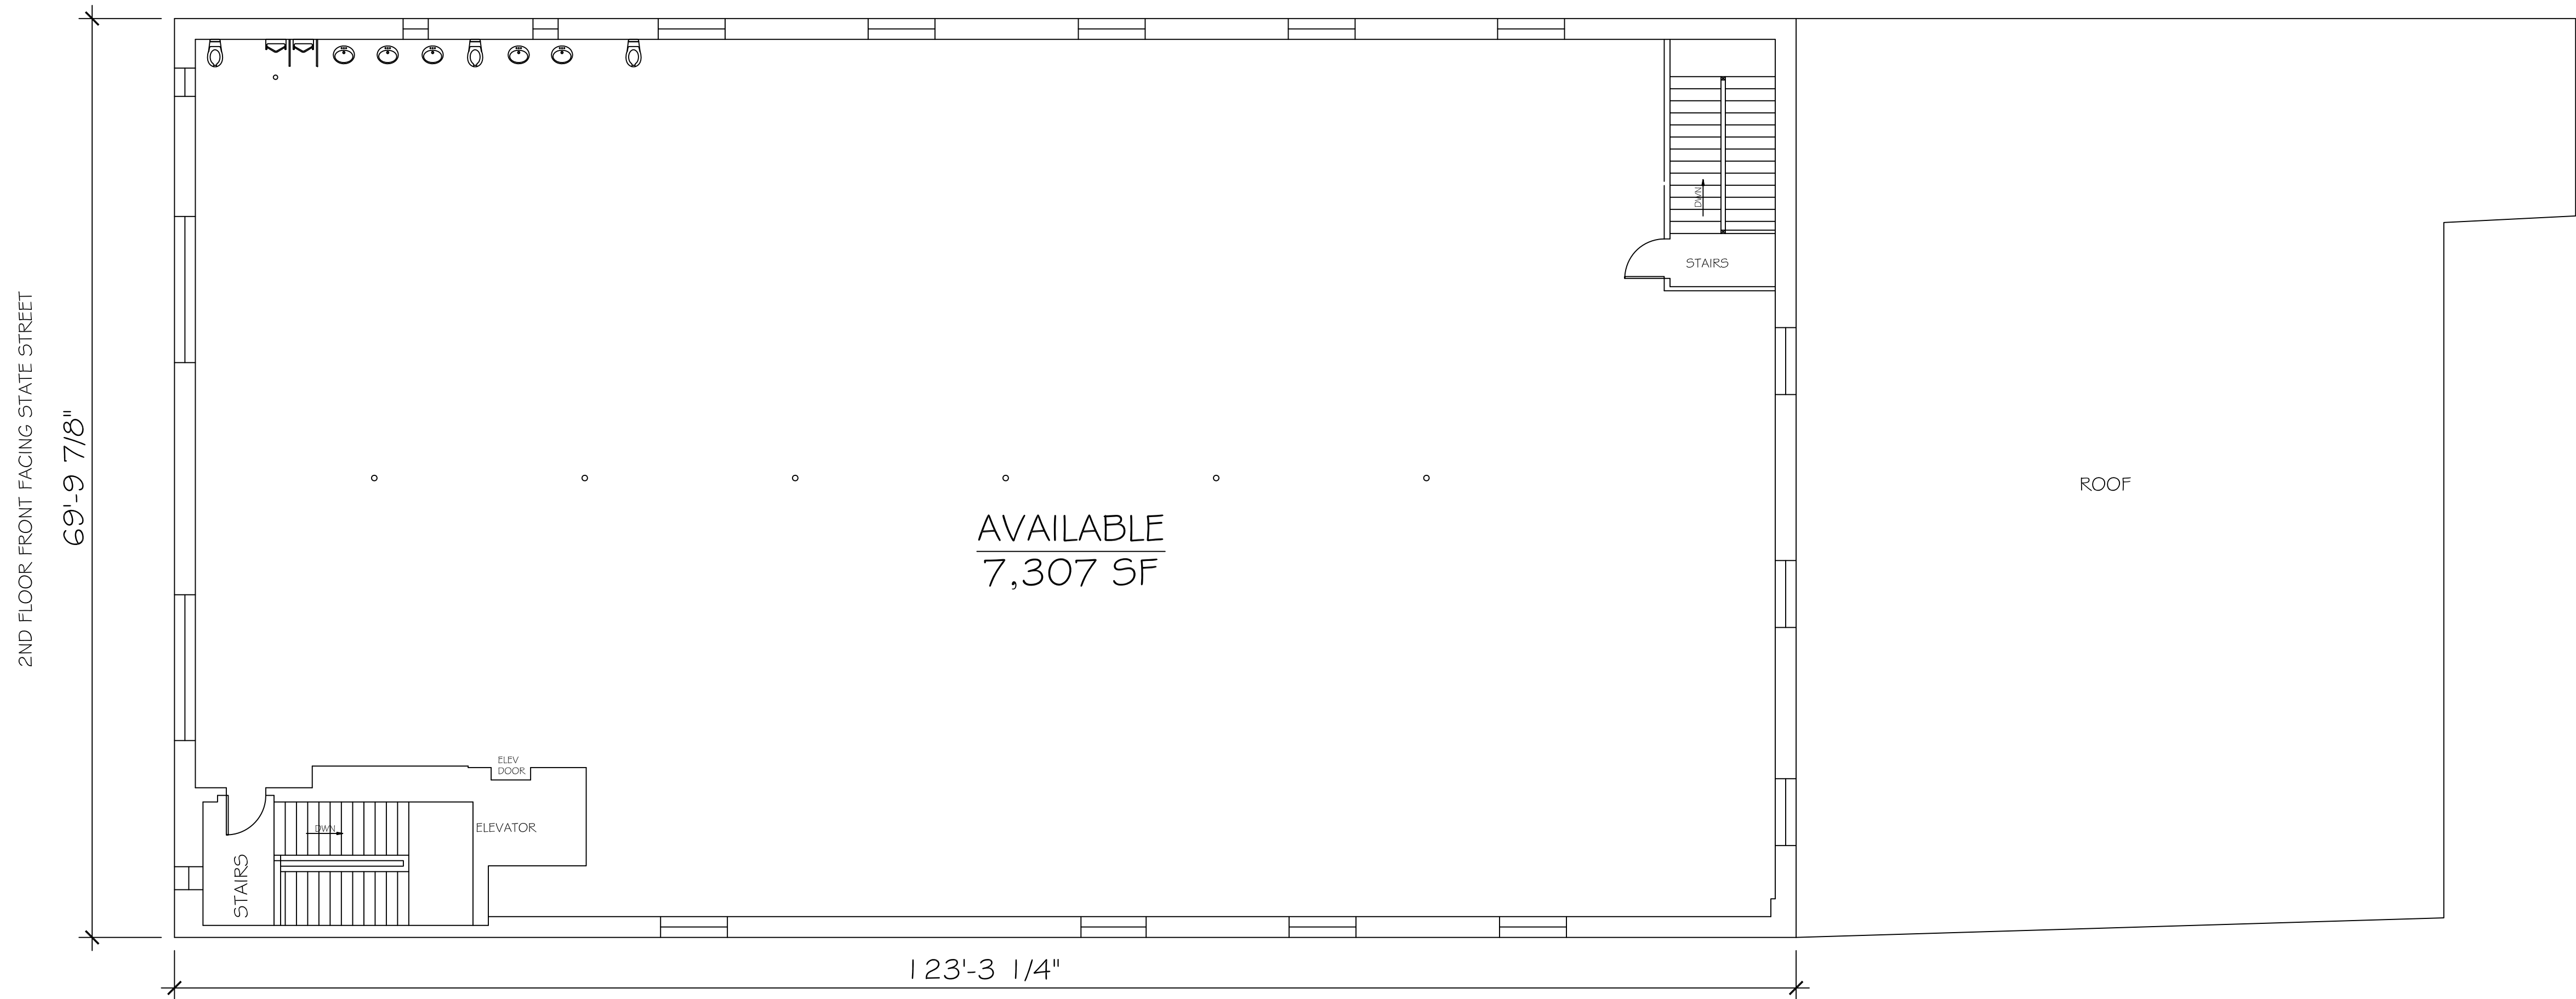

2 SECOND FLOOR
SCALE: 1/8" = 1'-0"

THE COLVEST GROUP
1259 East Columbus Avenue - Suite 201
Springfield, Massachusetts 01105
P. 413.363.9793 - F. 413.363.2643

503 STATE ST
SPRINGFIELD, MA

1ST & 2ND FLOOR PLANS

SAVE NAME:
503 State St 1st & 2nd
Floor Demo.dwg

PROJECT NO:
XXXX

DRAWN BY:
BM

DATE:
2015-10-08

SCALE:
1/8" = 1' - 0"

DRAWING NO:

A-1