

Project No: 14270 BUCKHILL ROAD
Project No: 2060010-A
Address: BURNSVILLE, MN


Sheet No: FLOOR PLAN
Sheet No: A-2
Scale: 1/8" = 1'-0"
Date: 08-09-06



THE DESIGN
PARTNERSHIP, LTD.

Architecture
Planning
Interiors

150 Mill Place
111 Third Avenue South
Minneapolis, MN 55401
Phone 612 338 8889

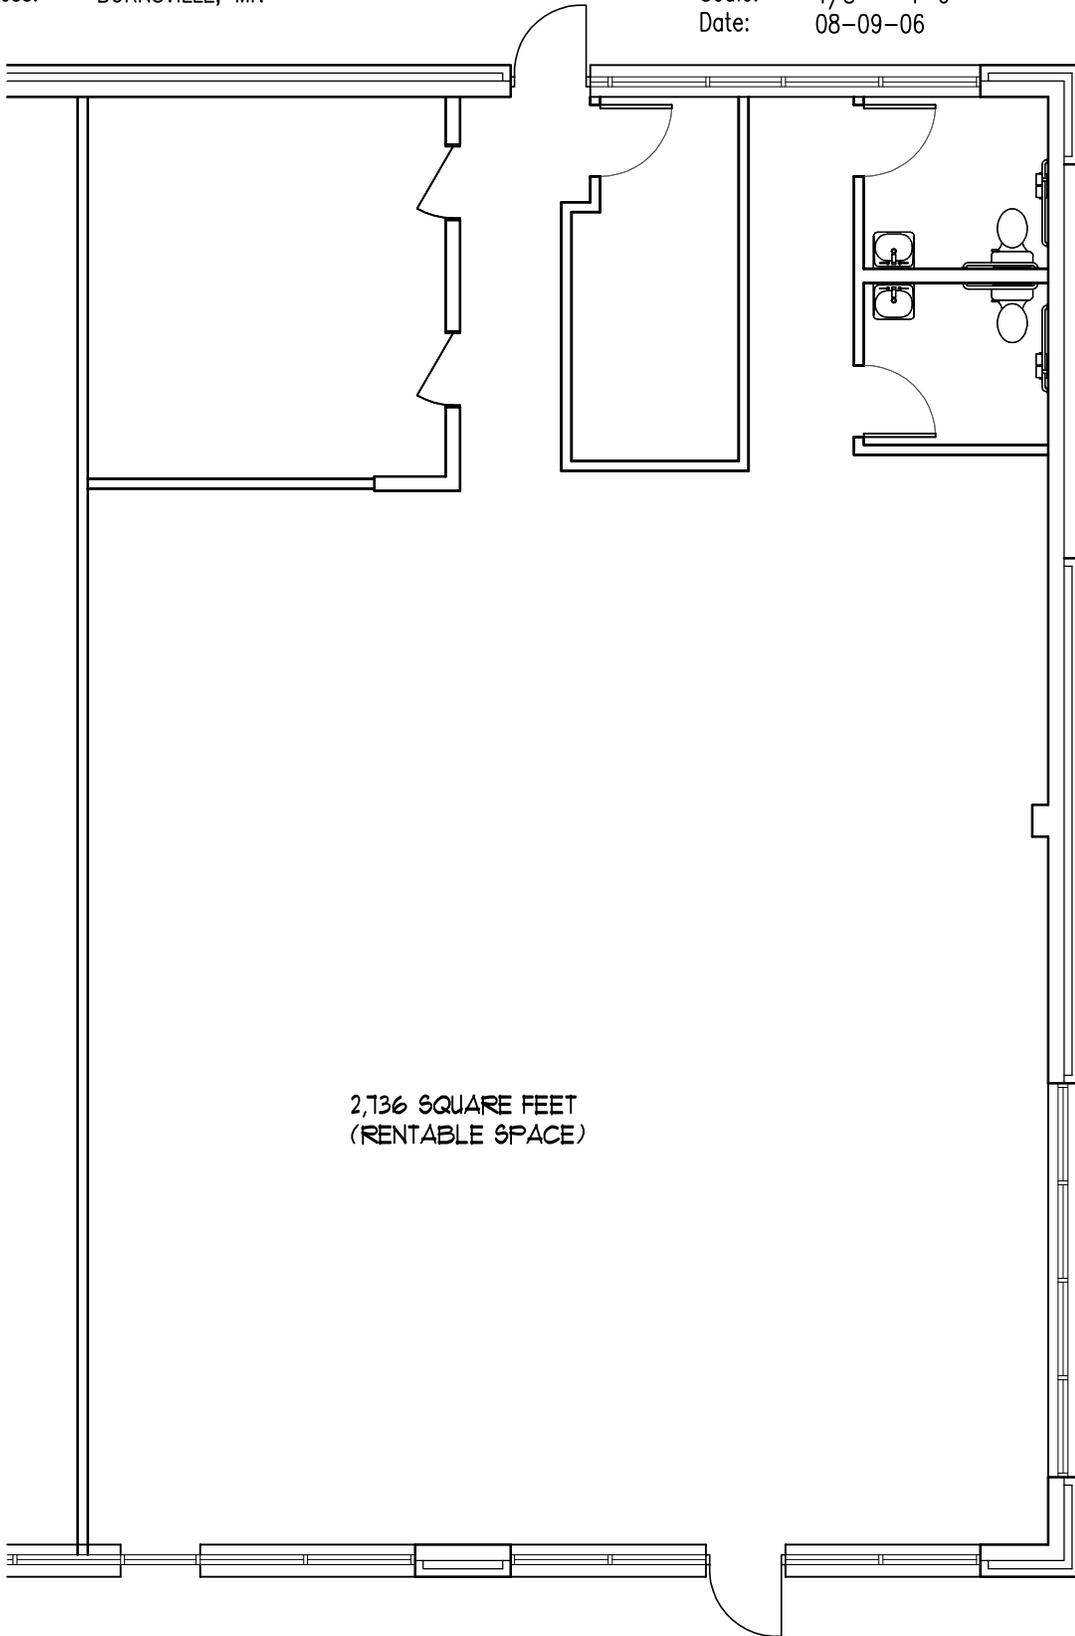

2,136 SQUARE FEET
(RENTABLE SPACE)

1 FLOOR PLAN
A-2 SCALE: 1/8" = 1'-0"