


ATLANTA 706.623.2384

ORLANDO 407.971.8688

TAMPA 727.548.9595

www.measureDYNAMICS.COM

PREPARED FOR:

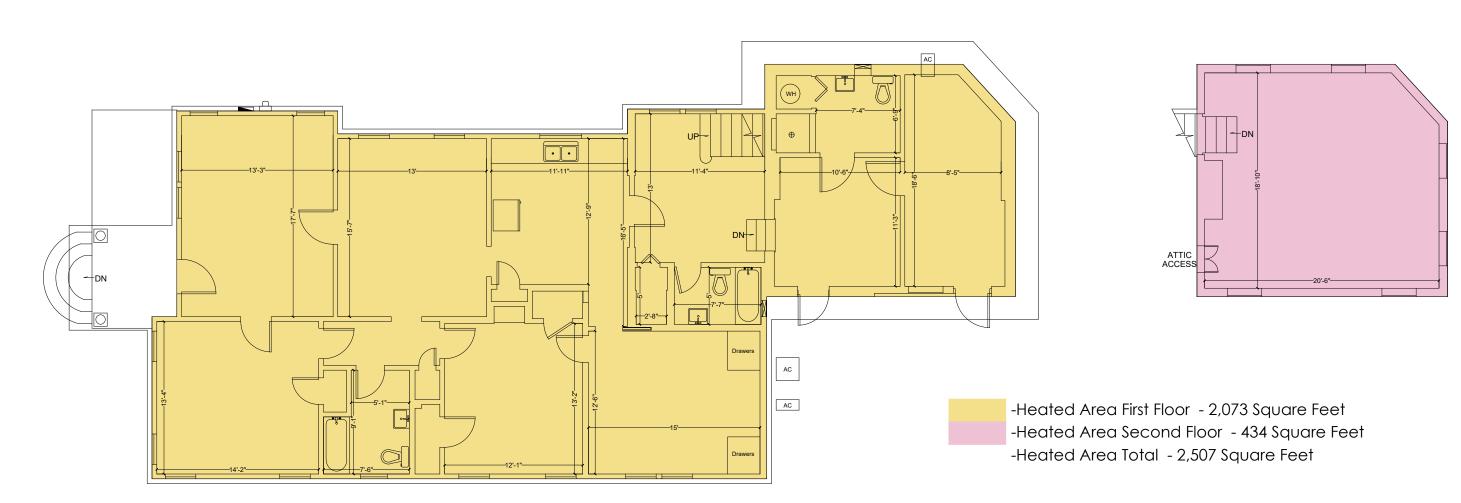

PROJECT NAM

2119 W Cass St Tampa, Fl 33606

PROJECT NUMBER:

2119-WCST

DRAWN BY:

JAM

CHECKED BY:

CLS

DATE:

2/21/2025

SCALE:

SCALE TO FIT

FLOOR PLAN
SHEET NUMBER: