



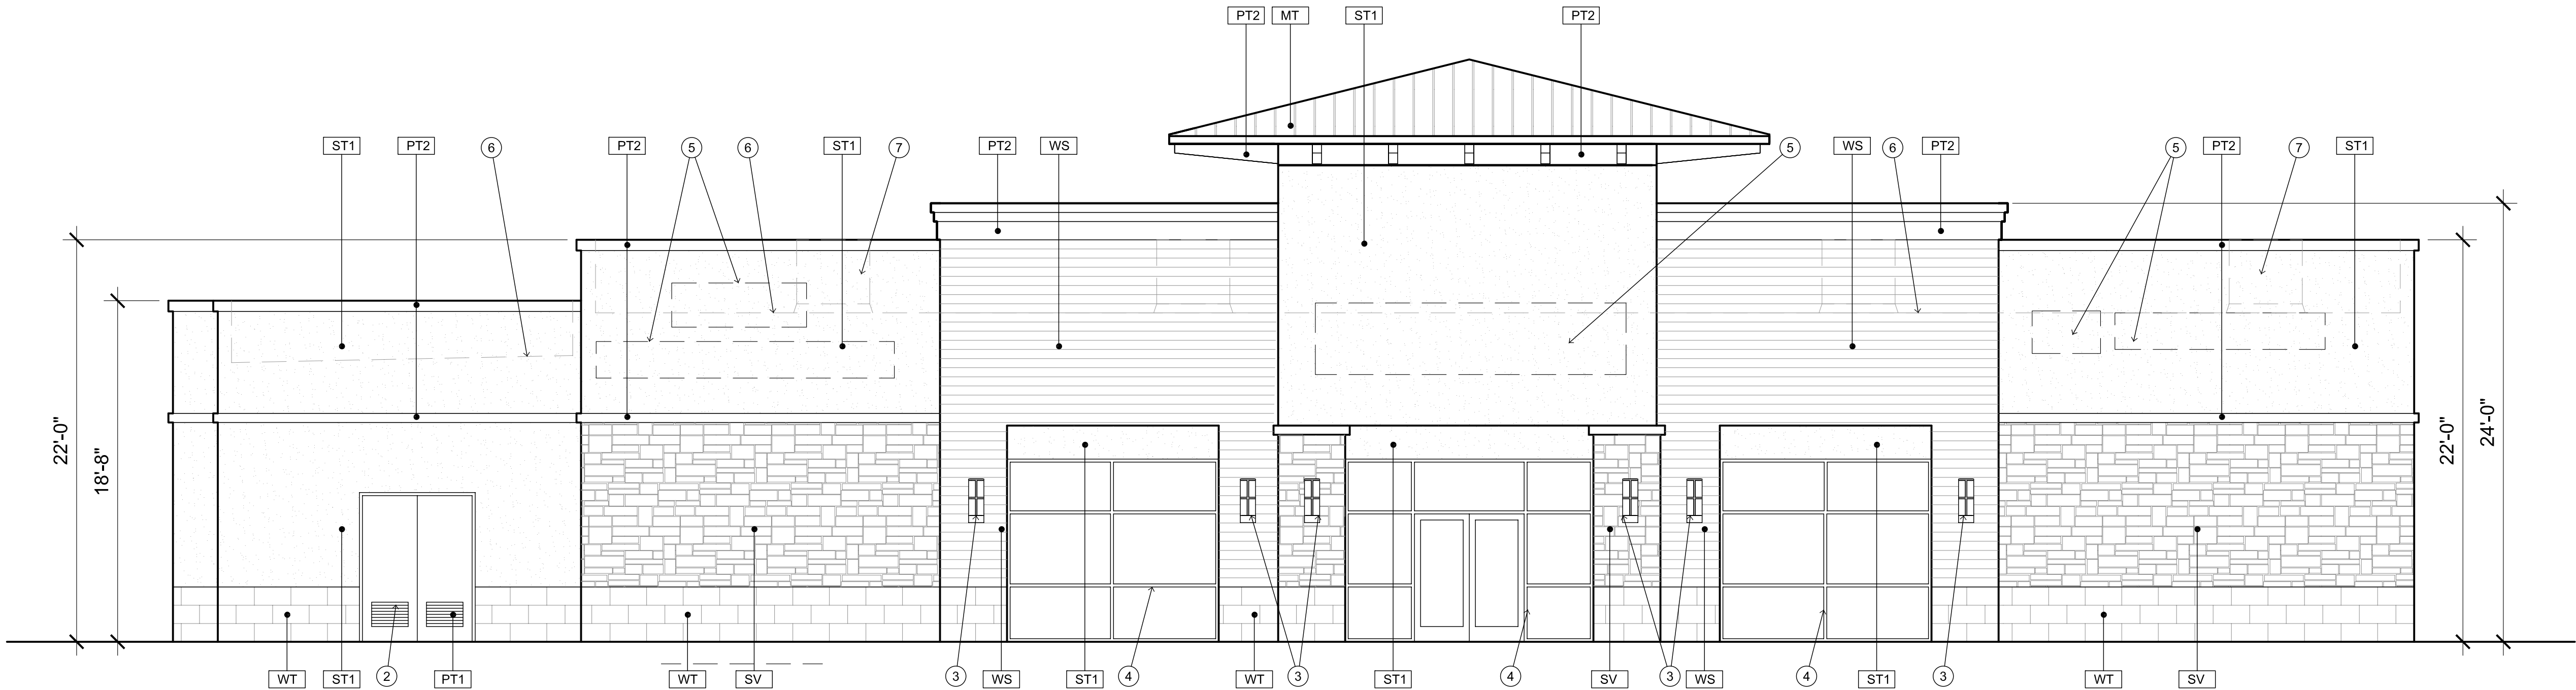

1 WEST ELEVATION

SCALE: 3/16" = 1'-0"

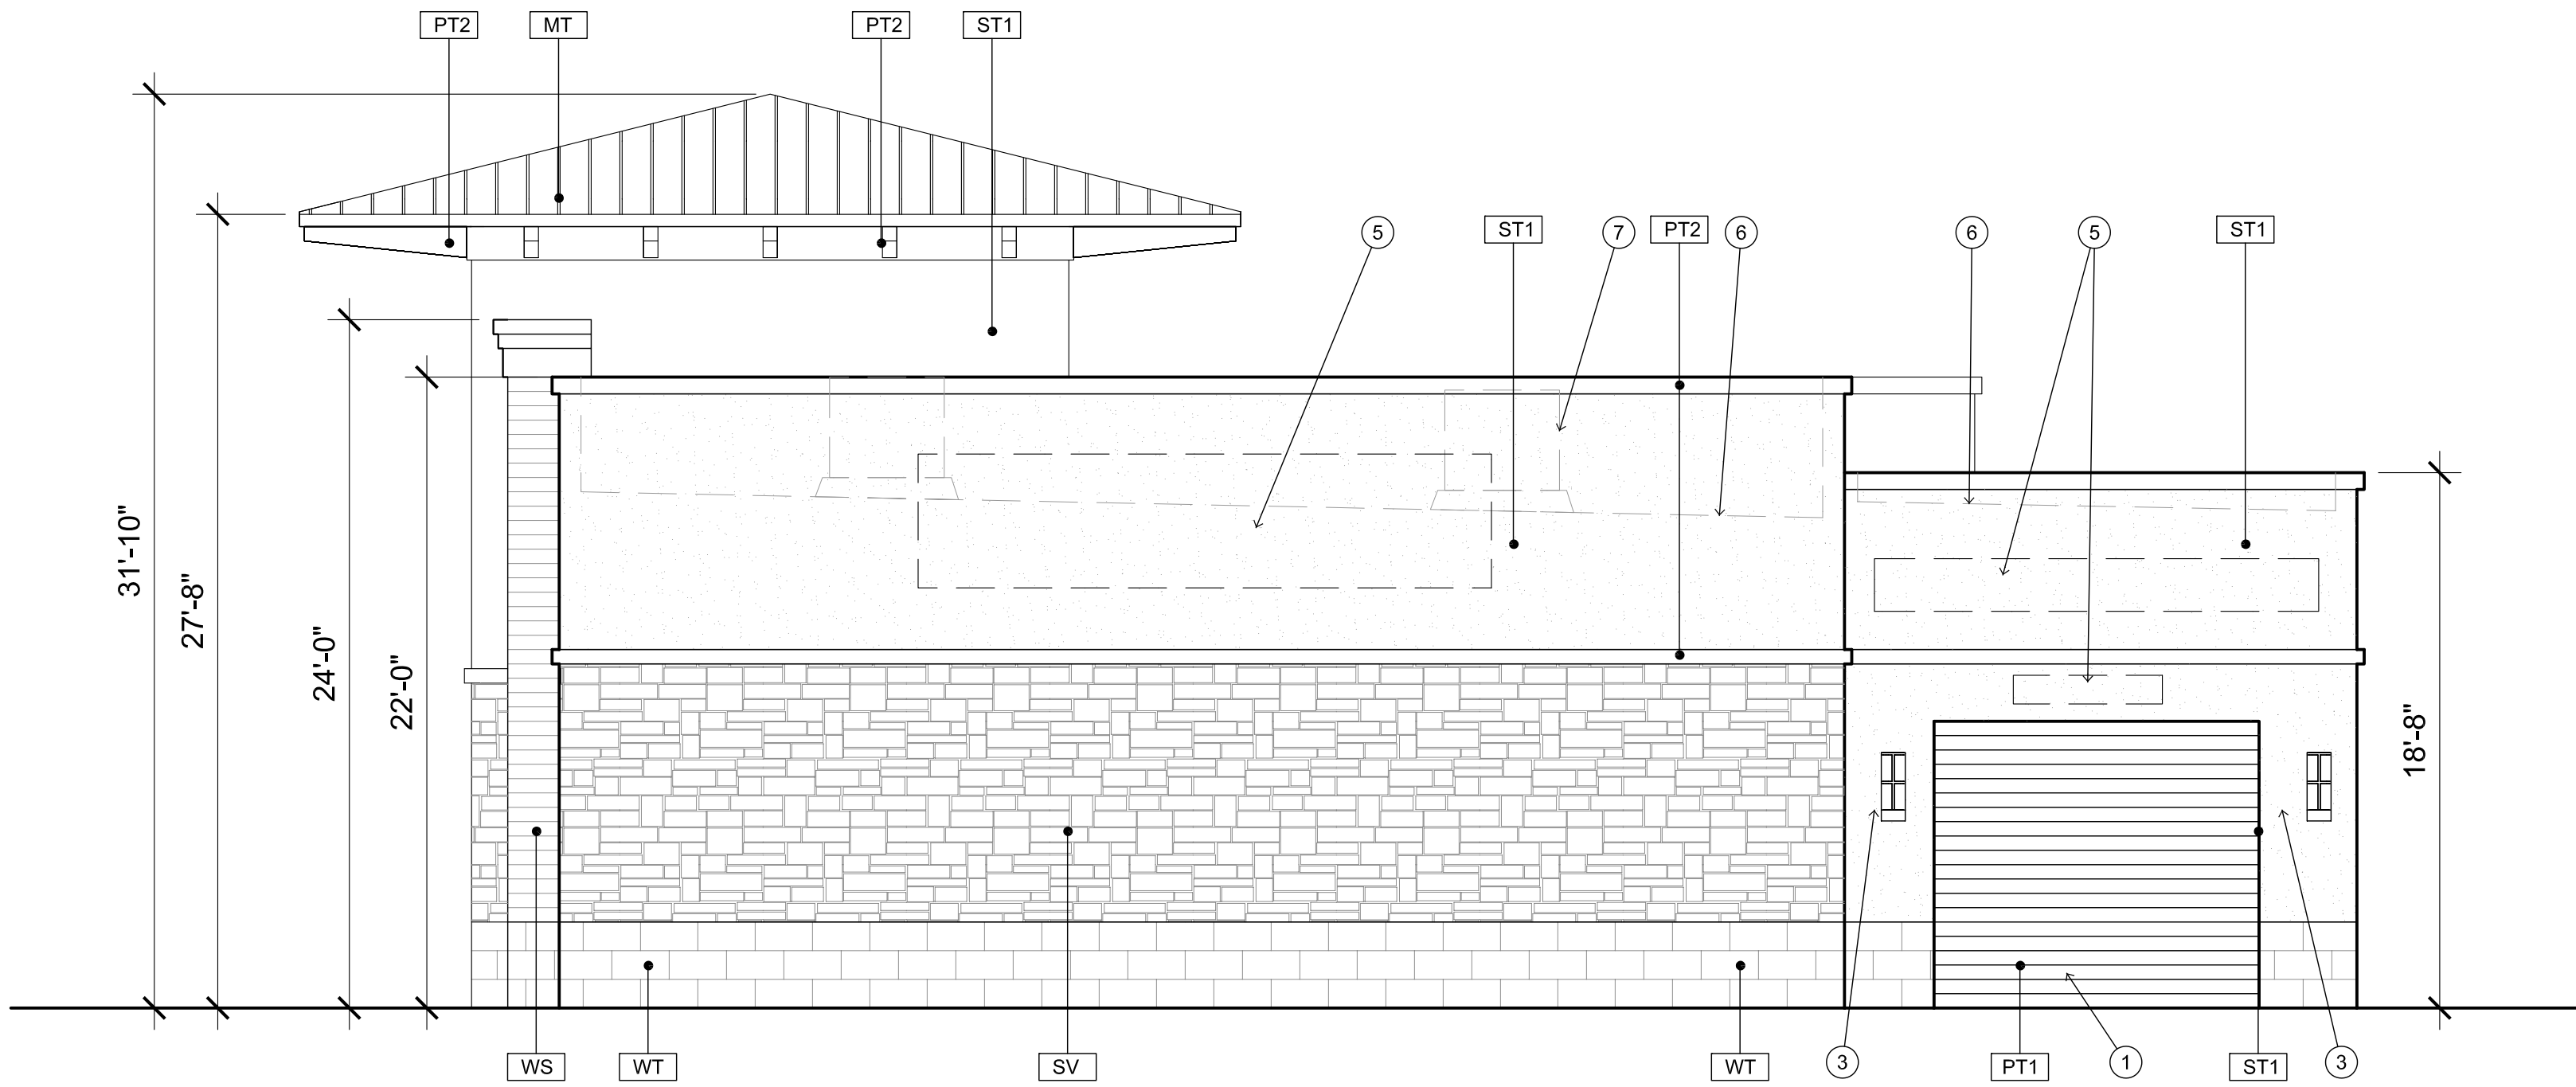

2 SOUTH ELEVATION


SCALE: 3/16" = 1'-0"

KEYNOTES

- OVERHEAD DOOR
- HOLLOW METAL DOOR AND FRAME
- LIGHT FIXTURE
- ALUMINUM STOREFRONT WITH INSULATED GLAZING. SOLARBAN 90 SOLARBRONZE
- SIGNAGE UNDER SEPARATE PERMIT
- ROOF LINE (DASHED)
- MECHANICAL UNIT (DASHED) FULLY SCREENED
- PARAPET BEYOND

COLOR AND MATERIALS

- ST1** 7/8" STUCCO FINISH ON SELF FURRING GALV. METAL LATCH WITH FRY REGLET CORNERS, MOLDING AND TRIM. COLOR: BENJAMIN MOORE SAIL CLOTH BMOC-142 FINISH: SAND FINISH
- WS** WOOD SIDING (ALLURA CEMENT FIBERBOARD) 8" LAP SIDING, TEXTURED COLOR: ARMORSHHELL, MAPLE T.S. MANUF: NORTHWEST
- MT** METAL ROOFING STANDING SEAM COLOR: MEDIUM BRONZE MANUF: BERRIDGE OR EQUAL
- PT1** PAINT COLOR: SAIL CLOTH BMOC-142 FINISH: SATIN MANUF: BENJAMIN MOORE
- PT2** PAINT COLOR: BLACK FOX SW 7020 FINISH: SATIN MANUF: SHERWIN WILLIAMS
- SV** STONE VENEER TYPE: CUT COARSE STONE COLOR: SEASHELL MANUF: EL DORADO STONE
- WT** PORCELAIN WALL TILE TYPE: PORCELAIN 12" X 24" AMBASSADOR COLOR: GLOBAL GREY AM35 MATTE WITH MAPEI GROUT 112 MEDIUM GREY DAL TILE MANUF:

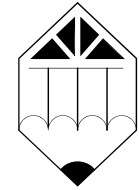

ARCHICON
Architecture & Interiors, L.C.
5055 E WASHINGTON STREET
SUITE 200
PHOENIX, ARIZONA 85034
(602) 222-4266
FAX (602) 279-4305
www.ARCHICON.COM

TERRIBLE'S
2302 W NORTHERN AVE
N.W.C. 23rd AVE & NORTHERN AVE
PHOENIX, ARIZONA 85201

PROJECT NUMBER: 2428110-01
PROJECT MANAGER: JEFF K
DRAWN BY: JEFF K
CHECKED BY: JEFF K

NO	REVISION	DATE

SHEET DESCRIPTION
EXTERIOR ELEVATIONS



SHEET NO.

A300

ISSUE DATE: 15 NOV 2024