


Industrial\Zager Buildings\Van Reed Office Court\Dr. Kimmel\Drawings\CAD\A-2.dwg, 4/16/2012 2:38:05 PM, Adobe PDF, 1:1
 SUITE. DR. KIMMEL
 APPROVED BY:

ZAGER PROPERTIES

DATE

DR. KIMMEL

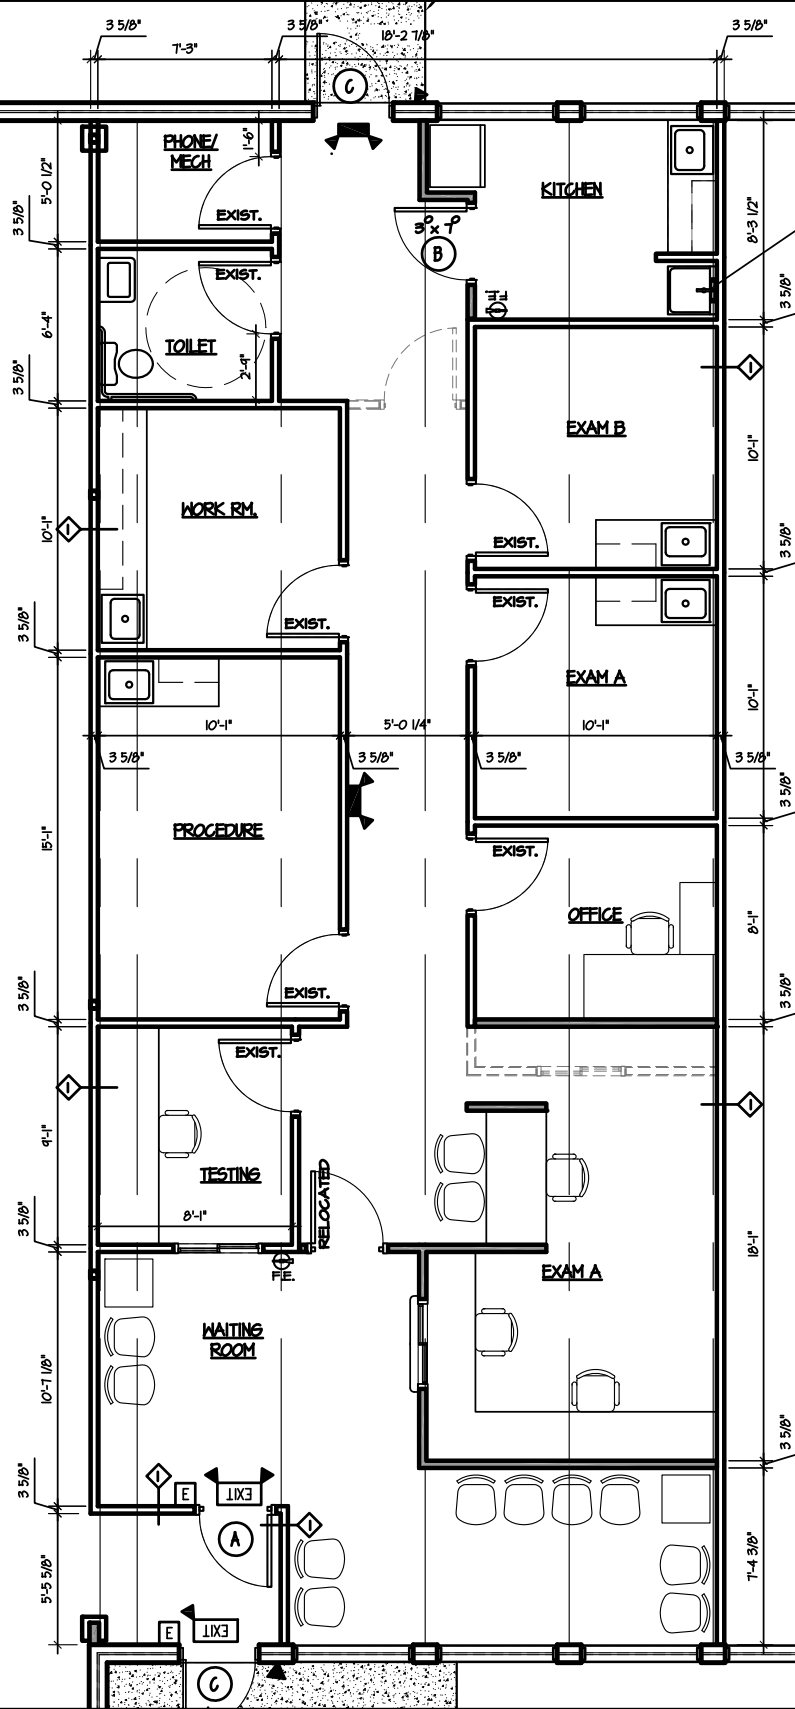

FLOOR PLAN

SCALE: 1/8" = 1'-0"

NOTE:
 FURNITURE AND CABINETRY ARE SUGGESTED
 FOR SPECIAL PLANNING. THE ITEMS ARE NOT
 INTENDED TO BE INSTALLED OR
 CONSTRUCTED UNLESS IDENTIFIED IN THE
 AGREEMENT.

DATE PRINTED

DRAWN BY
 PROJECT STATUS

DRAWING NO.

Alia

FLOOR PLAN
DR. KIMMEL
OFFICE FIT OUT
VAN REED OFFICE COURT
 QUARRY DRIVE
 WEST LAWN, PA

TVS

MEISTER
 ARCHITECTS

MEISTERARCH@FAST.NET
 PHONE: 610-375-1331 FAX: 610-375-4555
 1522 PENN AVENUE WYOMISSING, PA 19610