



BATHROOM SYMBOLS



- TP TOILET PAPER
- TD TOWEL DISPENSER
- SD SOAP DISPENSER

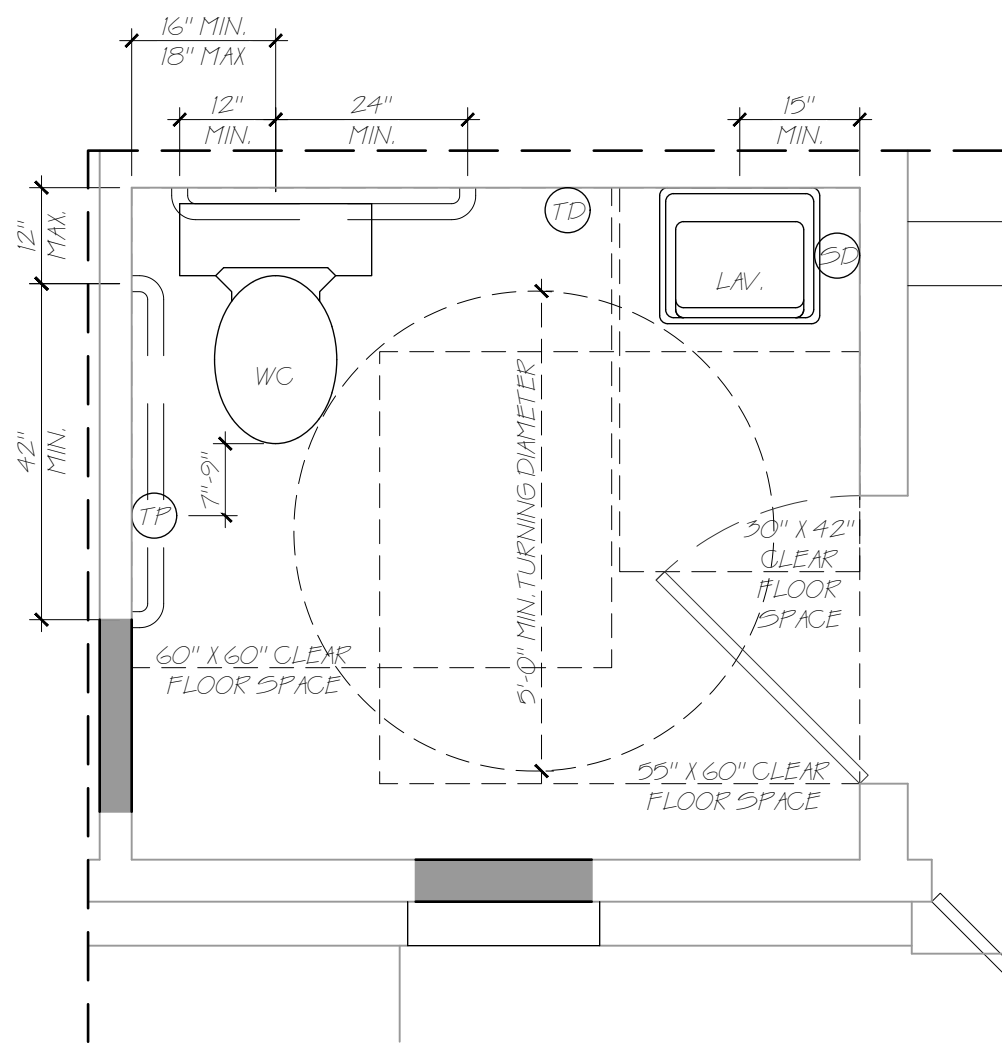

02 PROPOSED - ENLARGED
REMODEL RESTROOM PLAN
SCALE: 1/2" = 1'-0"

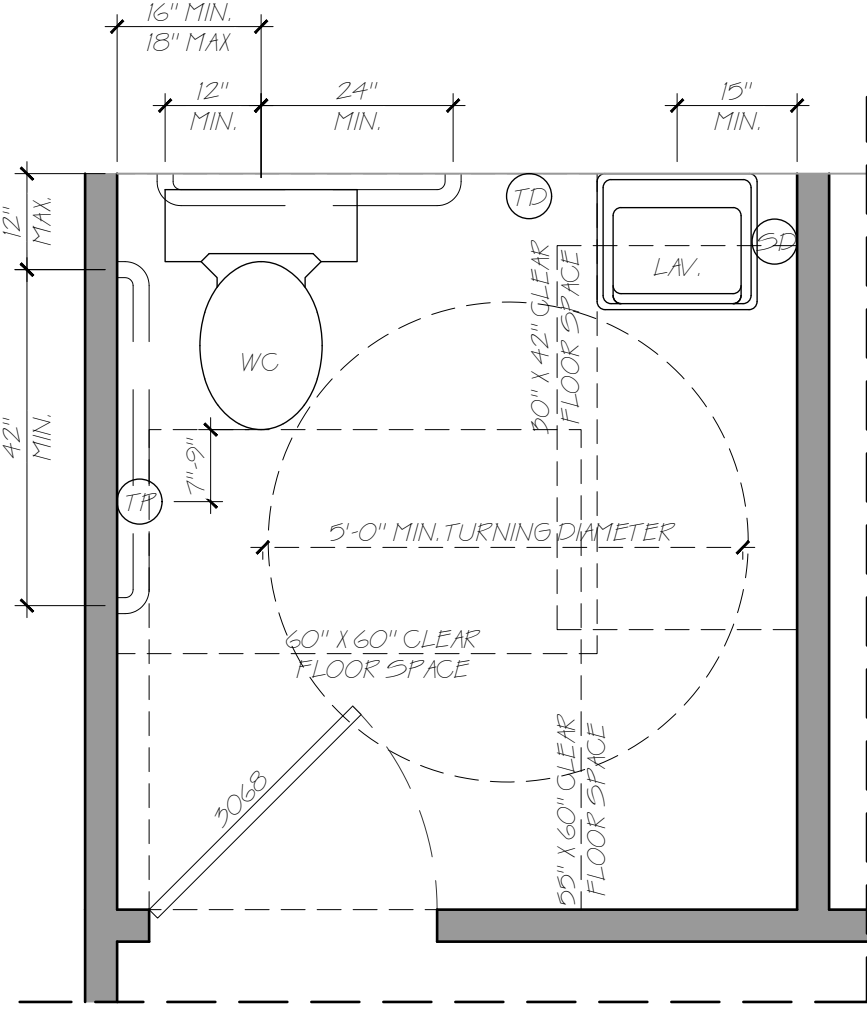

03 PROPOSED - ENLARGED
RESTROOM PLAN
SCALE: 1/2" = 1'-0"

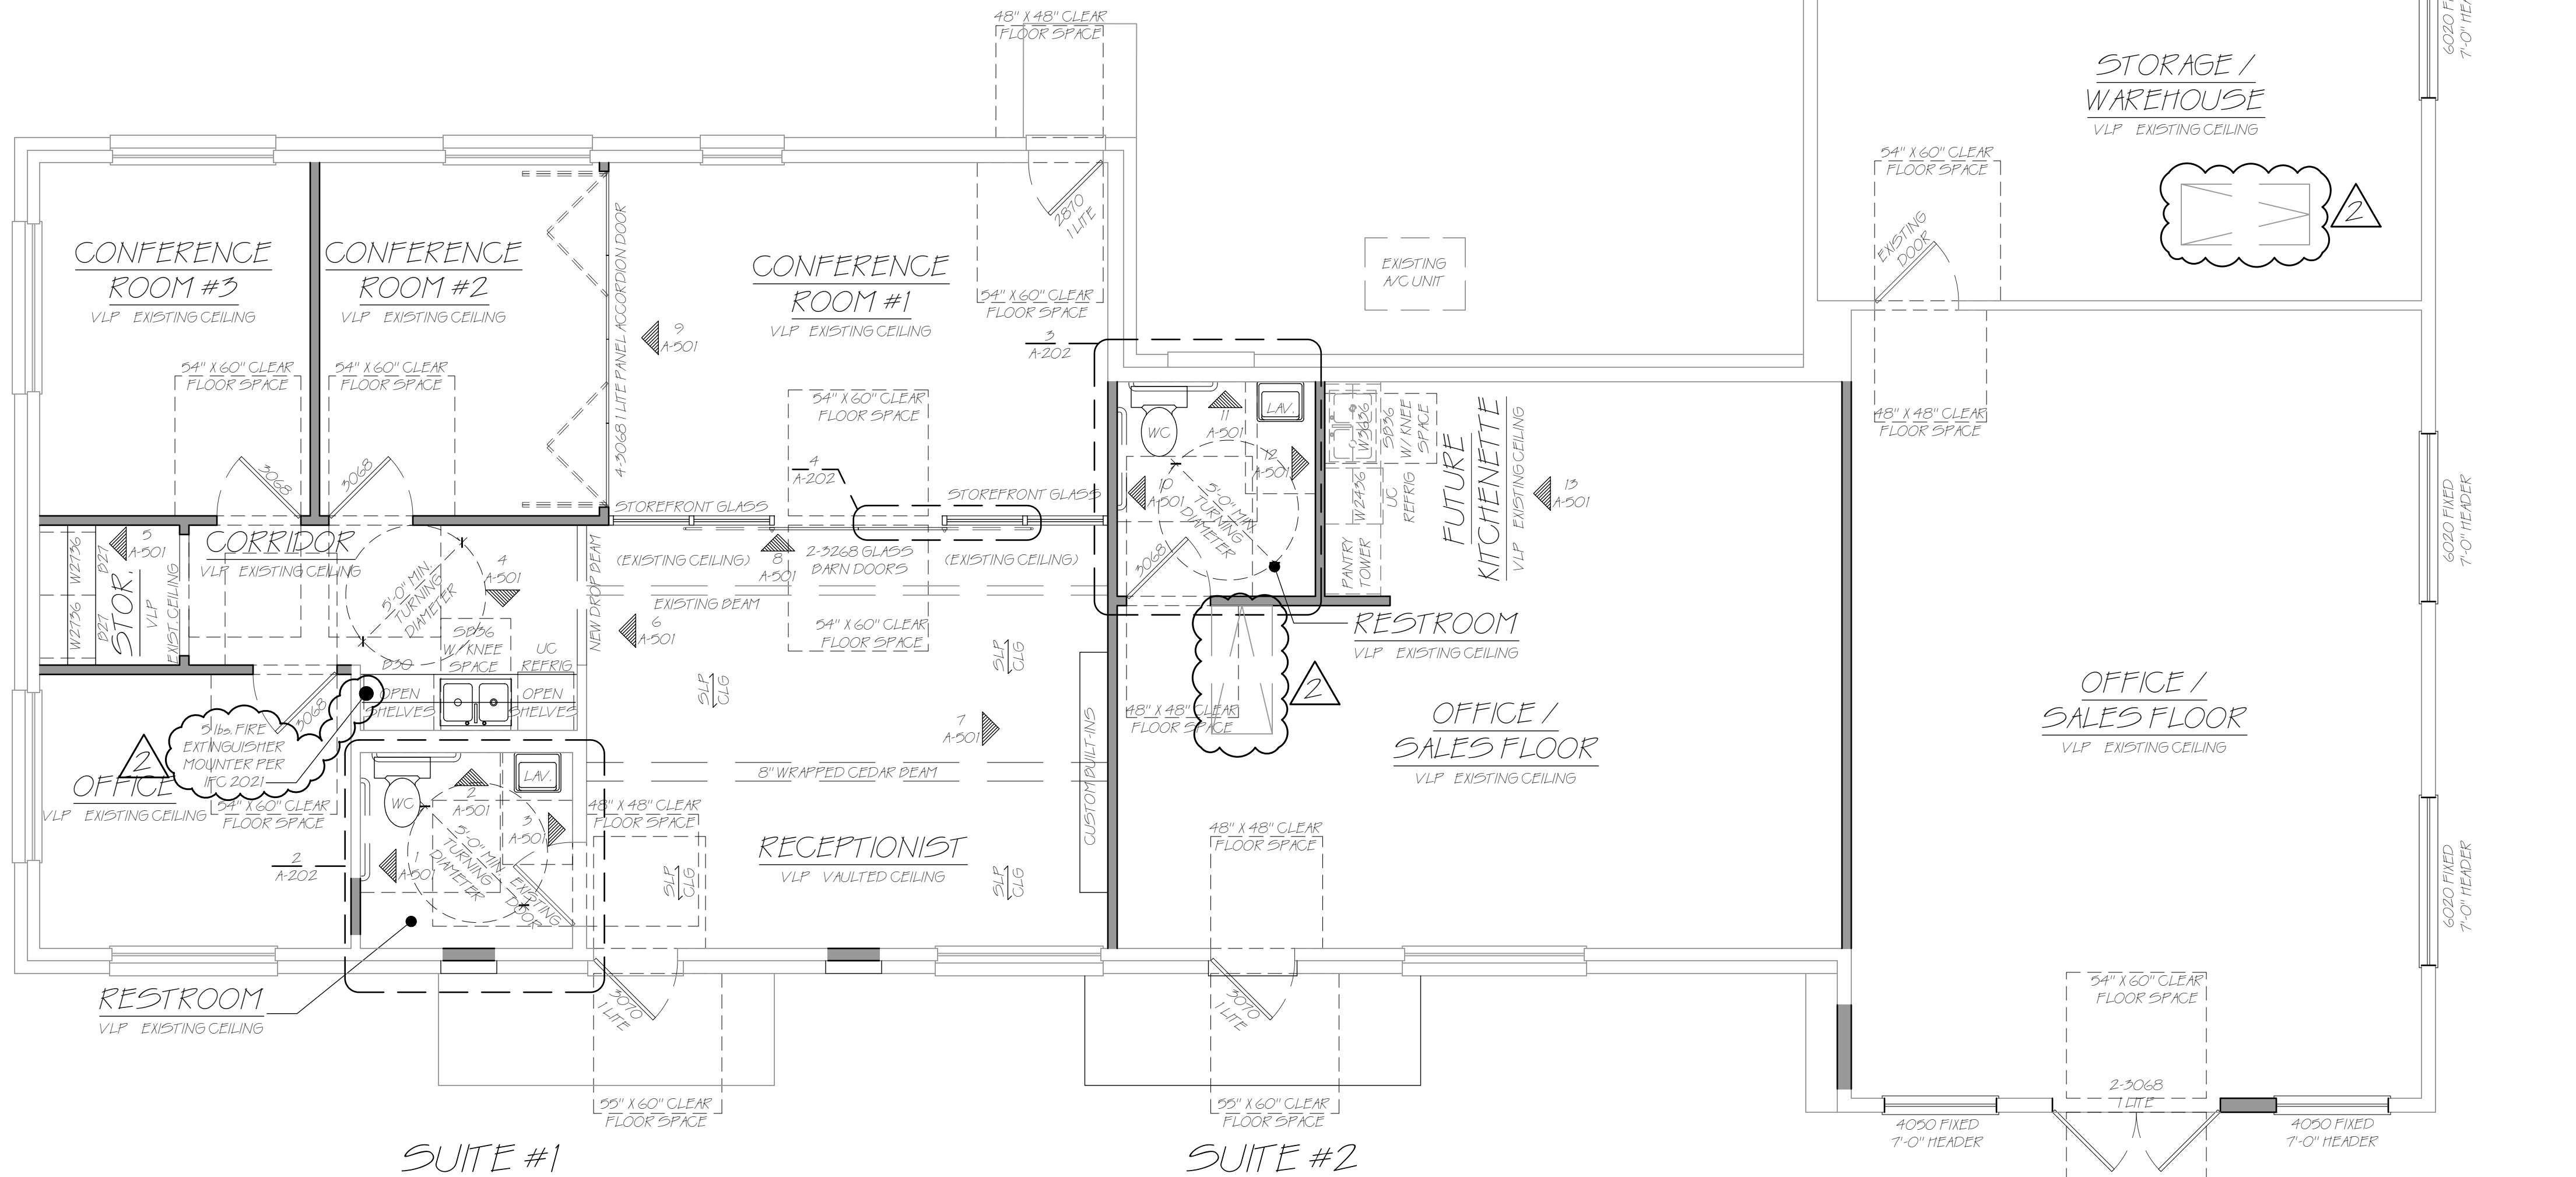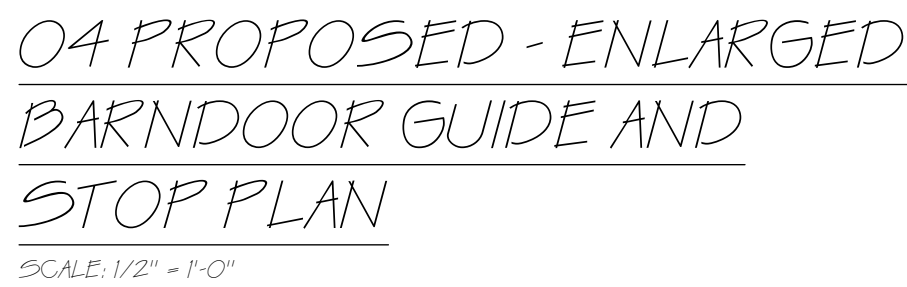

01 PROPOSED - TRIM FLOOR PLAN
SCALE: 1/4" = 1'-0"

WALL TYPE

EXISTING WALL

NEW WALL PARTION OR IN-FILL CONDITION

PROPOSED - FINISH FLOOR PLAN

CLIENT AND PROJECT DESCRIPTION:

COMPANY LOGO:

CONTACT INFORMATION:

DATE ISSUED:

ISSUE LOG:

SCALE:

DRAWN BY:

SHEET NUMBER: