


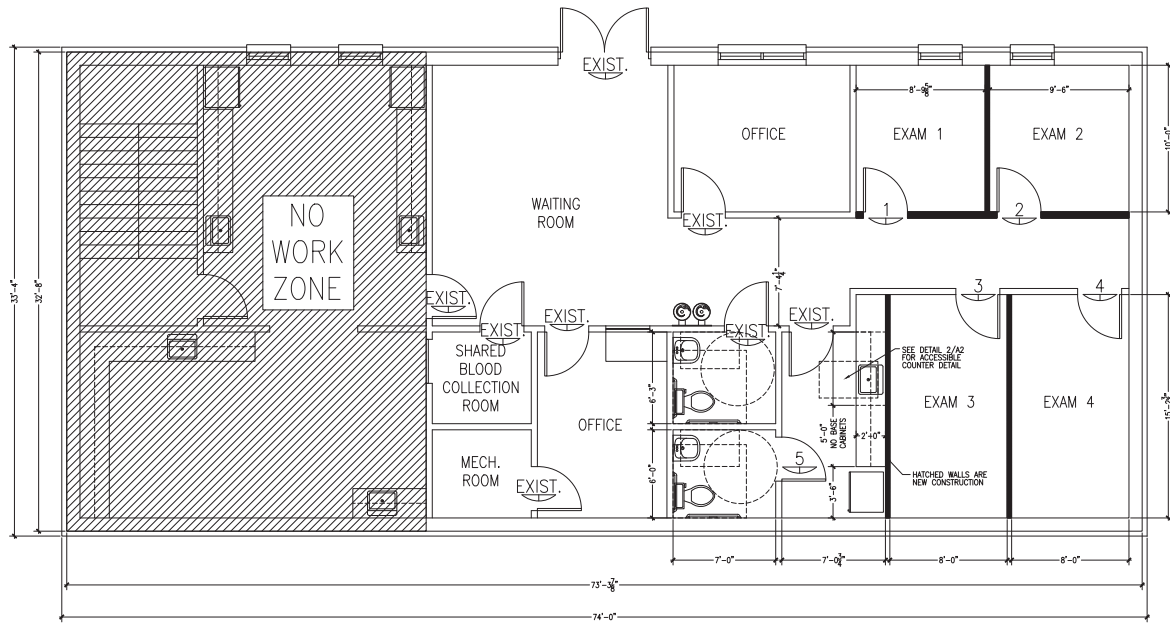

1 NEW WORK FLOORPLAN
SCALE 1/8"=1'-0"

DOOR SCHEDULE								
NO.	SIZE	MATERIAL	STYLE	FRAME	THRESHOLD	LOCKSET	FUNCTION	FIRE-RATING
1	3/0 x ~/0	WOOD	A	WOOD	N/A	PASSAGE	N/A	1
2	3/0 x ~/0	WOOD	A	WOOD	N/A	PASSAGE	N/A	1
3	3/0 x ~/0	WOOD	A	WOOD	N/A	PASSAGE	N/A	1
4	REUSE EXISTING	WOOD	A	WOOD	N/A	PASSAGE	N/A	1,2
5	REUSE EXISTING	WOOD	A	WOOD	N/A	PRIVACY	N/A	1,3



SCHEDULE NOTES:

- SOLID PINE ONE-PANEL INTERIOR WOOD DOOR, PAINT OR STAIN-GRADE READY. COLOR/FINISH TO BE DETERMINED BY OWNER.
- USE DOOR FROM RESTROOM FOR EXAM ROOM 4 TO SAVE FROM SWAPPING HARDWARE.
- USE DOOR FROM EXISTING DOORWAY (IN NEW HALL AREA) FOR RESTROOM TO ALLOW FOR IT TO SWING TOWARDS THE EXTERIOR OF THE BUILDING.

GENERAL NOTES:

A. ALL HARDWARE TO BE ADA-COMPLIANT.


B. CONFIRM EXISTING DOOR HEIGHTS AND MATCH NEW DOOR FRAMES AND DOORS.

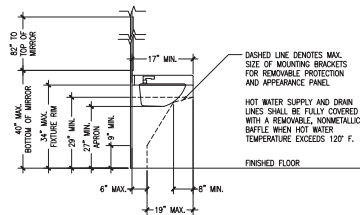 

2 LAV CLEARANCE DIMENSIONS
SCALE 1/8"=1'-0"

*** NOTE ***

THESE ARE TYPICAL DETAILS TO USE FOR REFERENCING MOUNTING HEIGHTS AND SPACING FOR ADA COMPLIANT FIXTURES, MIRRORS, AND COUNTERTOPS, ETC.

 

DESIGN GROUP, PA
Architecture • Planning
1308 Collegiate Drive Wakeboro, NC 28697 www.isomham.com

SAMARITAN'S RIDGE OFFICE UPFIT

525 SAMARITAN'S RIDGE CT
ELKIN, NORTH CAROLINA 28621

SEAL

STATE OF NORTH CAROLINA
WEST DEPOT
ARCHITECTURE
ELKIN, NC
52372
REGISTERED PROF. - U.S.

new work plan with
door sched., details

SEAL

STATE OF NORTH CAROLINA
JOSEPH C. SEPEL-PARKS
ELKIN, NC
11439
REGISTERED ARCHITECT

01/02/24

DATE
January 2nd, 2024

JOB NO.

DRAWN
CRBW

SHEET NO.
A2

OF