


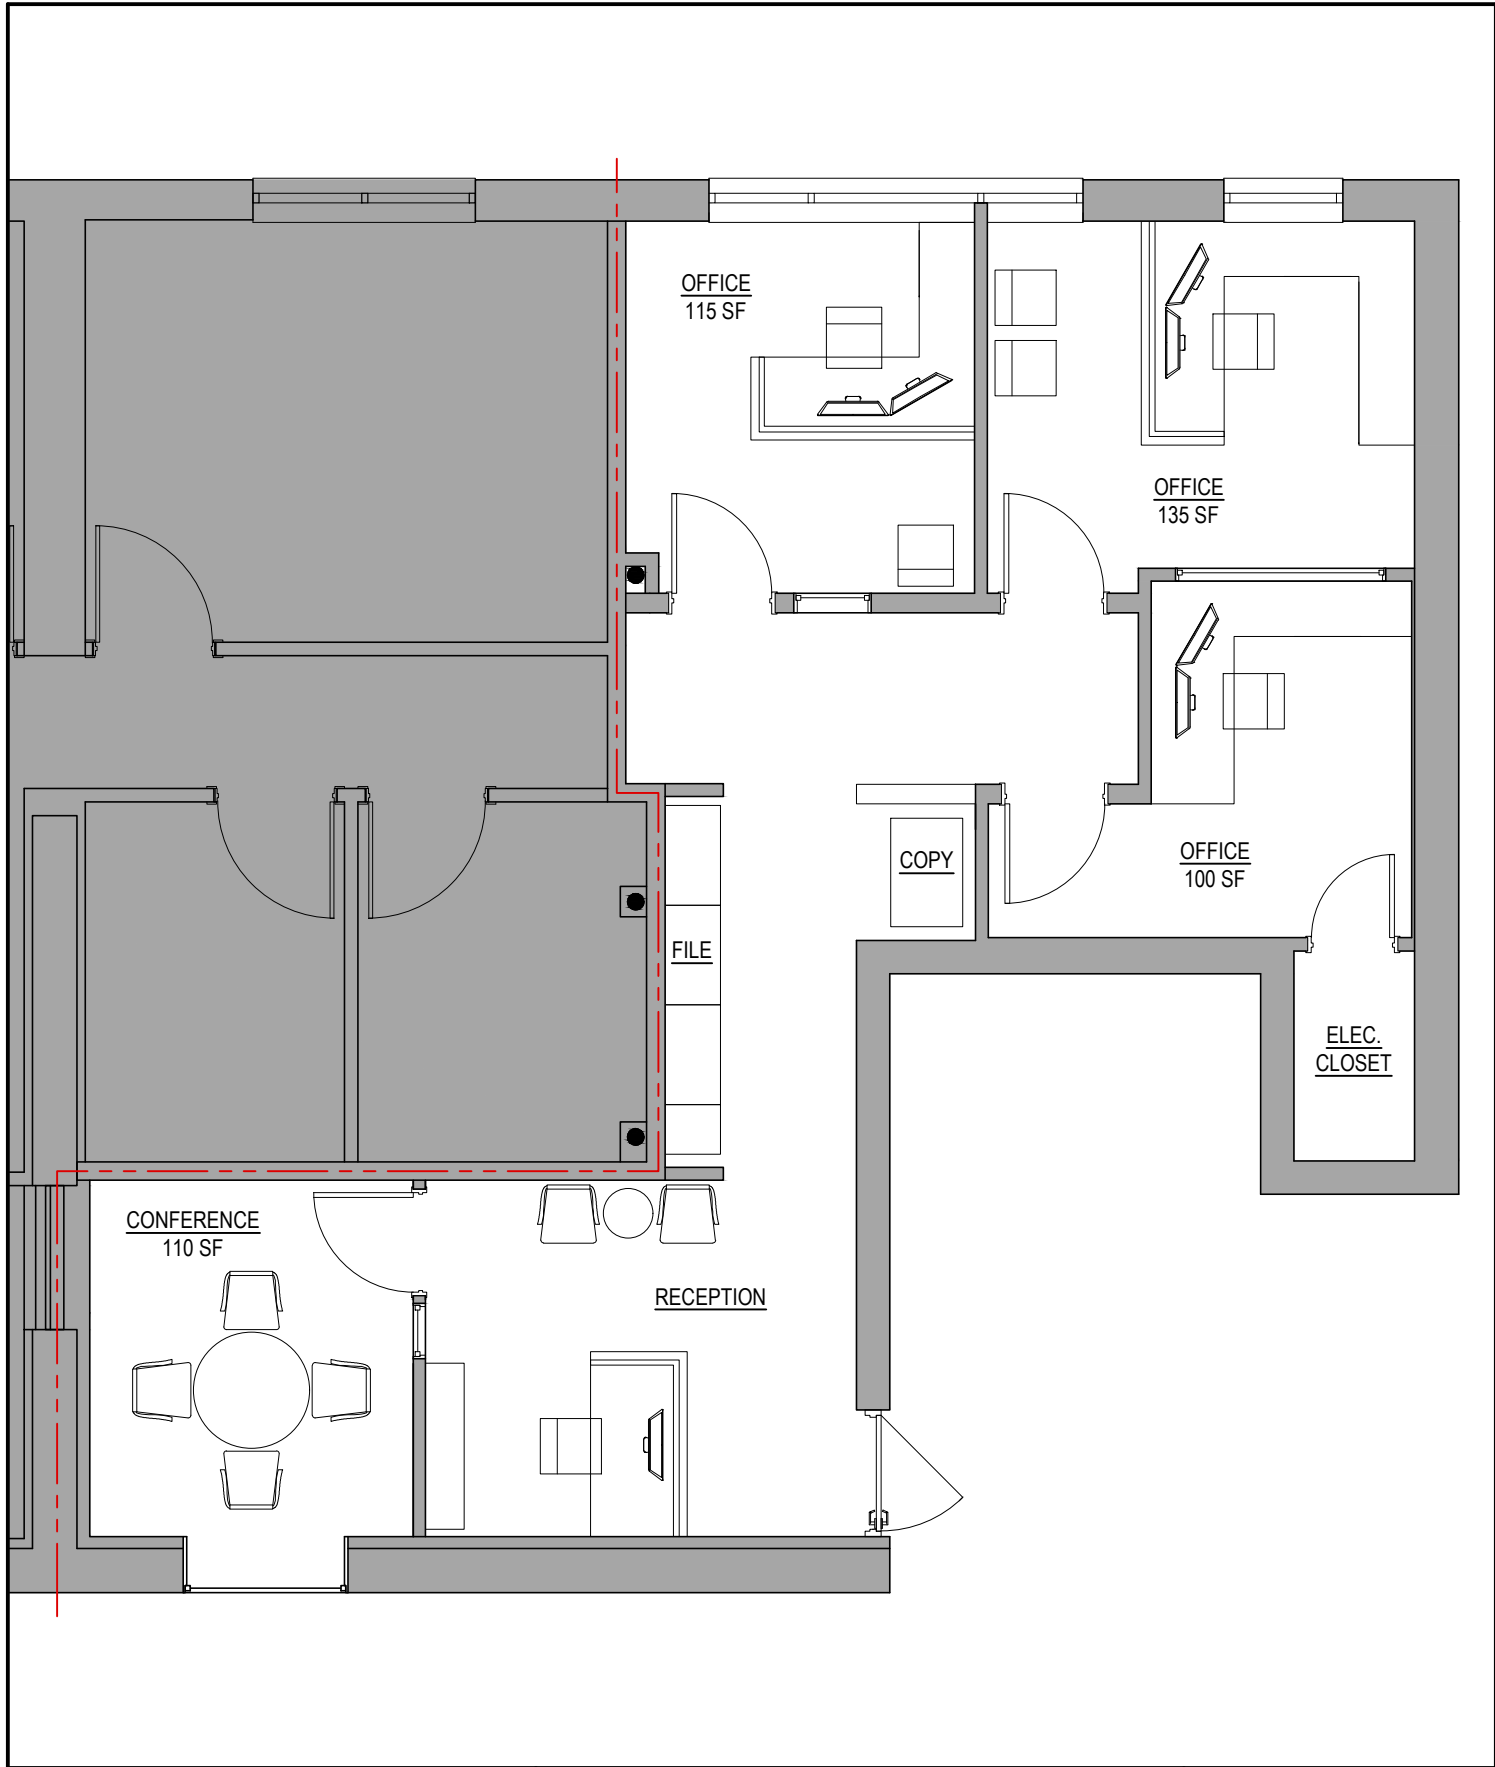

WOODMEISTER MASTER BUILDERS
800 . 221 . 0075 ~ www . woodmeister . com

PROJECT:

SCHEMATIC FLOOR PLAN

TITLE:

160 COMMONWEALTH AVE, BOSTON, MA
UNIT: U3A

DRAWN BY:

JG

DATE:

3/17/2025

SCALE:

NTS

DWG. NO:

SCHEME I.0

SHEET NO:

____ OF ____