




A NEW PROJECT FOR
LUMINA COFFEE
ROME, GEORGIA

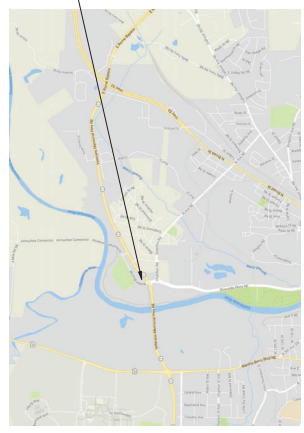

PROJECT DIRECTORY

OWNER
LUMINA COFFEE
312 EAST 4TH STREET
POWDER SPRINGS, GA 30127
MIKE SCHETTER, OWNER
404-863-2686
MIKE@LUMINACOFFEE.CO

ARCHITECT
CROFT & ASSOCIATES, P.C.
3400 BLUE SPRINGS ROAD, SUITE 200
KENNESAW, GA 30144
770.530.7714

PROJECT MANAGER:
DREW POWELL
CROFT & ASSOCIATES, P.C.
3400 BLUE SPRINGS ROAD, SUITE 200
KENNESAW, GA 30144
770.530.7714

STRUCTURAL ENGINEER:
JACKSON & KIRKMAN
160 THREE RIVERS DRIVE
POWDER SPRINGS, GA 30127
770.234.1433
CHARLES@JBKBSOUTH.NET

STRUCTURAL ENGINEER

MI STRUCTURES
POWDER SPRINGS, GA 30127
MATT HAMMOND, P.E.
MATT@MISTRUCTURES.COM

MEP ENGINEER

CROFT & ASSOCIATES, P.C.
3400 BLUE SPRINGS ROAD, SUITE 200
KENNESAW, GA 30144
770.530.7714

CIVIL ENGINEER

JACKSON & KIRKMAN
160 THREE RIVERS DRIVE
POWDER SPRINGS, GA 30127
770.234.1433
CHARLES@JBKBSOUTH.NET

PROJECT NUMBER

17-206

DRAWN BY

SA

CHECKED BY

SA

SHEET TITLE

COVER SHEET

SHEET NO.

G-001

CROFT

ARCHITECTS • ENGINEERS

Croft & Associates
3400 Blue Springs Road, Suite 200
Kennesaw, Georgia 30144
770.530.7714 • 770.530.7716 (f)
www.croftae.com



OWNER
LUMINA COFFEE CO.
312 EAST 4TH STREET
ROME, GA 30161



ADDRESS
LUMINA COFFEE CO.
312 EAST 4TH STREET
ROME, GA 30161


0	2/27/2017	PERMIT SET
1	2/27/2017	REVIEW SET
2	2/27/2017	DESIGN SET
3	2/27/2017	ISSUANCE


PROJECT NUMBER
17-206
DRAWN BY
SA
CHECKED BY
SA

COVER SHEET

SHEET NO.

G-001

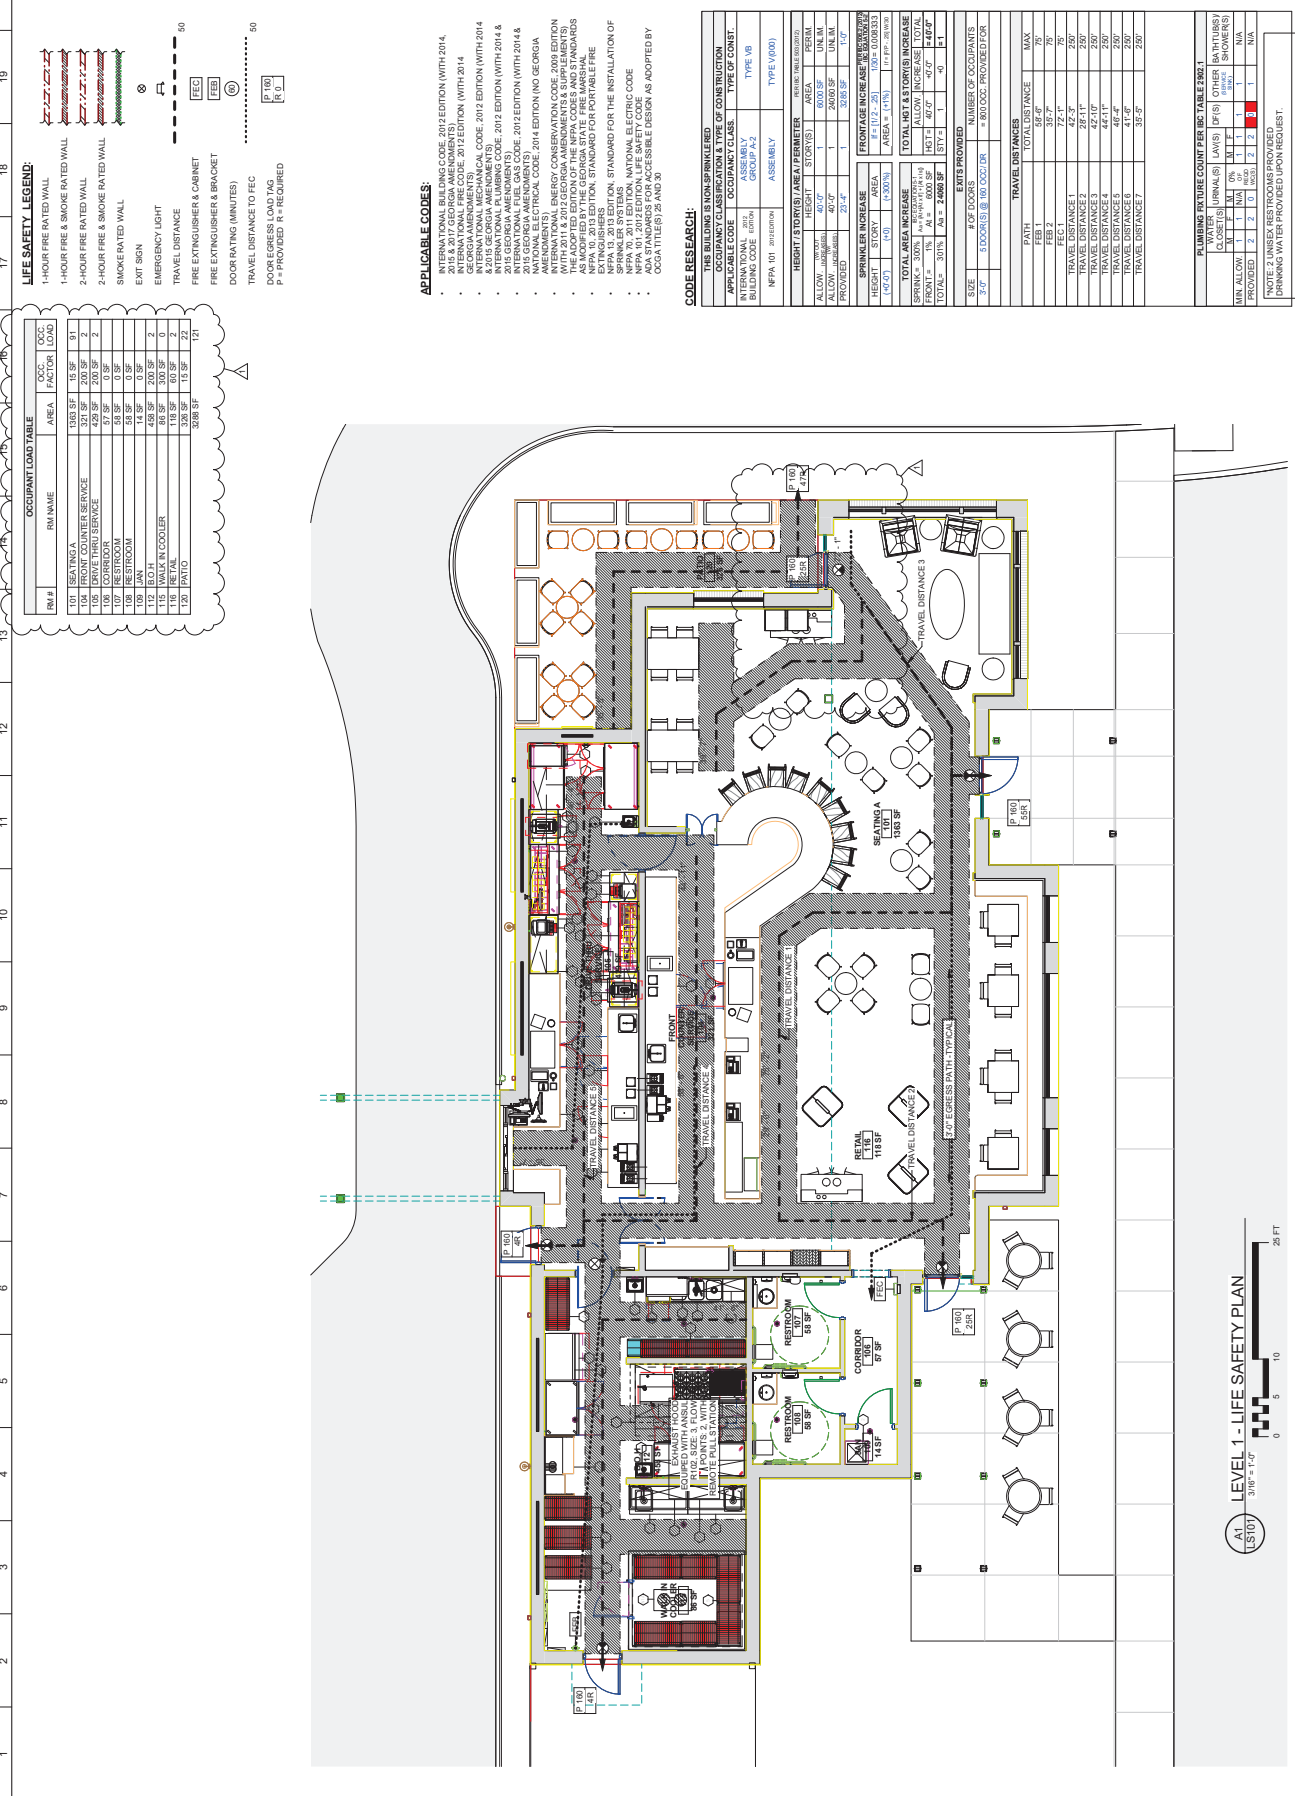

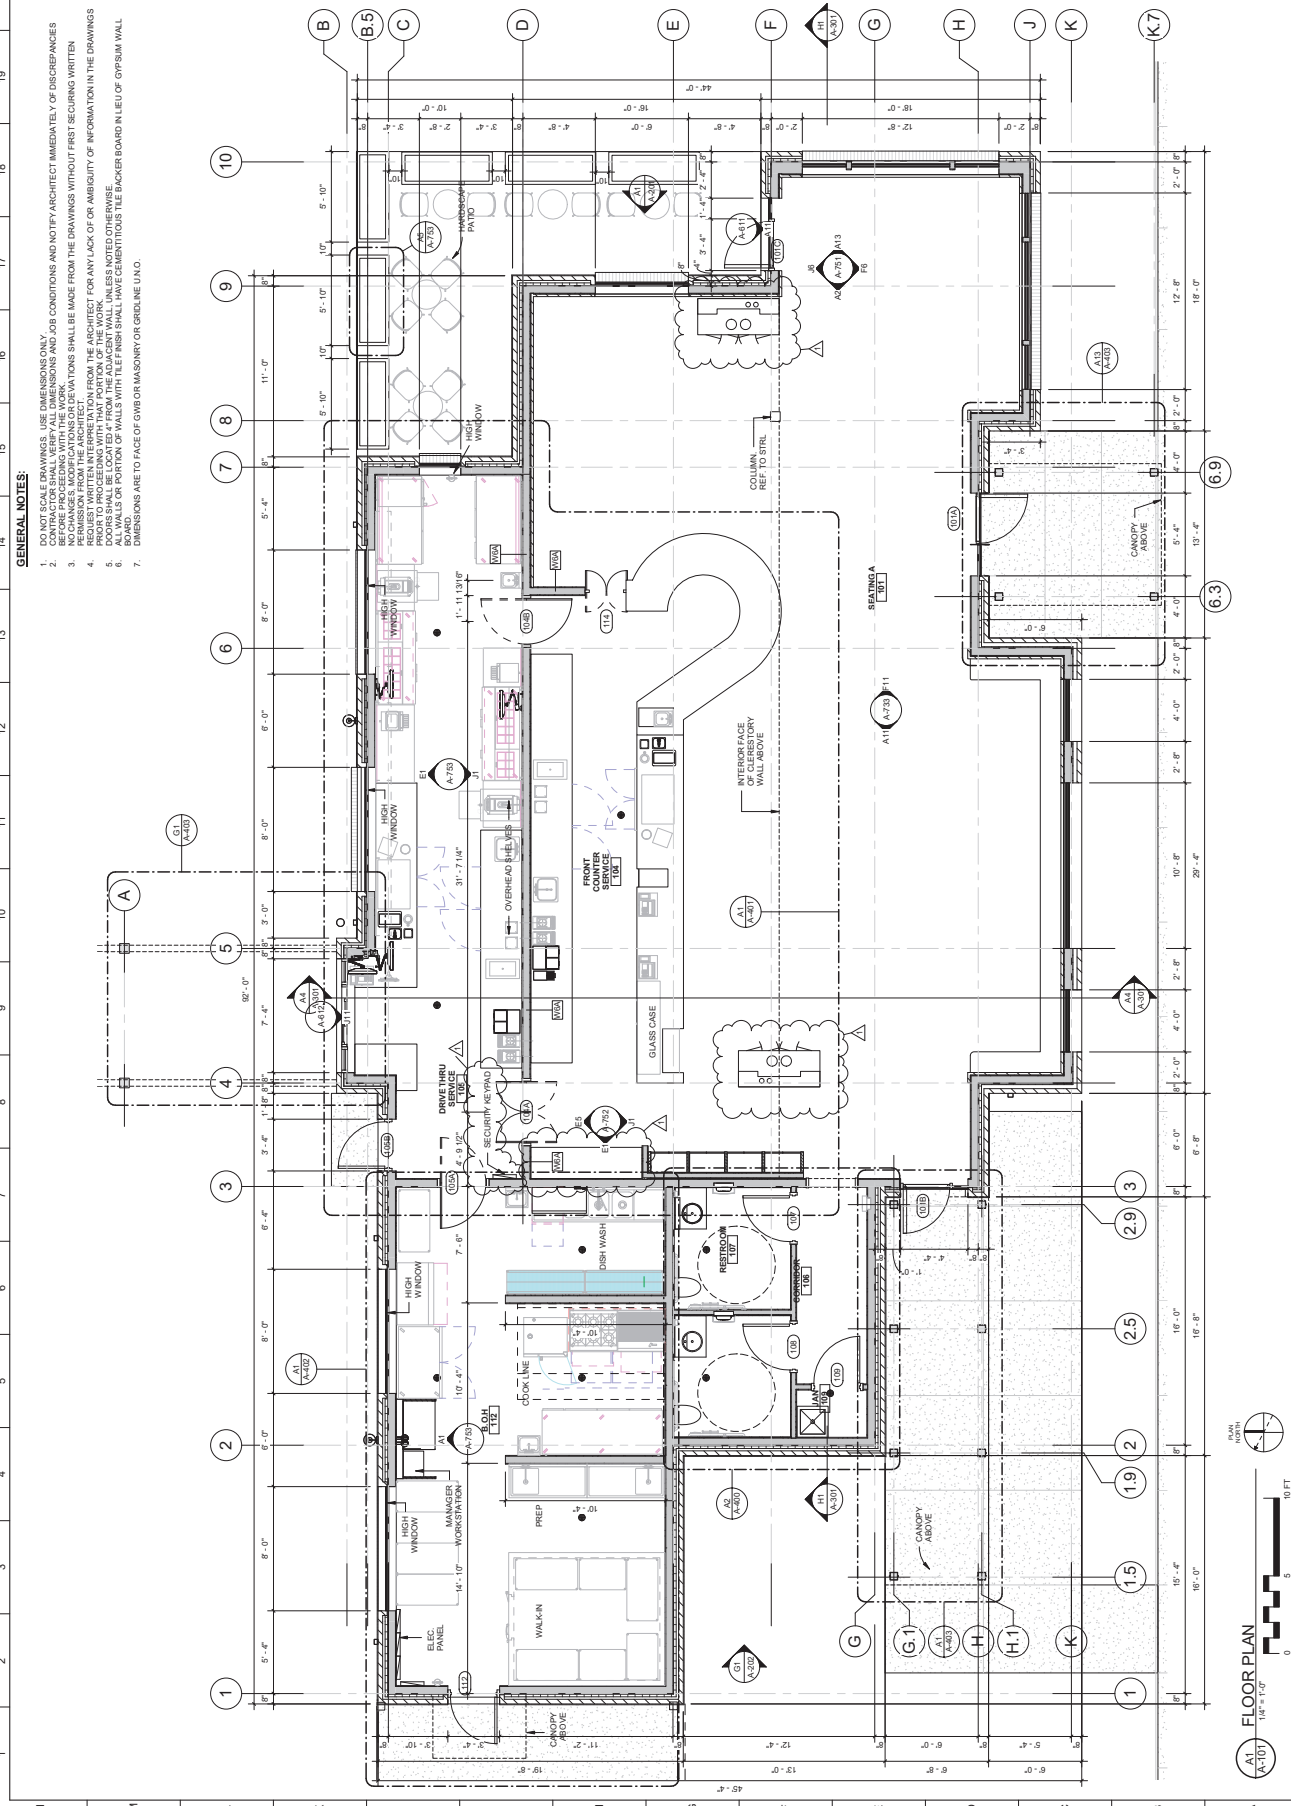

GENERAL NOTES:

- 1. DO NOT SCALE DRAWINGS. USE DIMENSIONS ONLY.
- 2. BEFORE PROCEEDING WITH THE WORK, THE ARCHITECT SHALL BE NOTIFIED IMMEDIATELY OF ANY DISCREPANCIES.
- 3. ALL DIMENSIONS SHALL BE TAKEN FROM THE DRAWINGS UNLESS OTHERWISE NOTED.
- 4. PERMITTING AGENCIES SHALL BE MADE FROM THE DRAWINGS WITHOUT FIRST SECURING WRITTEN PERMISSION FROM THE ARCHITECT.
- 5. REQUIRED WRITTEN INTERPRETATION FROM THE ARCHITECT FOR ANY LACK OF AMBIGUITY OF INFORMATION IN THE DRAWINGS.
- 6. DOORS SHALL BE LOCATED 4" FROM THE ADJACENT WALL UNLESS NOTED OTHERWISE.
- 7. DIMENSIONS ARE TO FACE OF GWB OR MASONRY OR GRIDLINE UNLESS NOTED OTHERWISE.

CROFT
ARCHITECTS • ENGINEERS
Croft & Associates
3400 Blue Springs Road, Suite 200
77053-7714 • 771.529.7716 (f)
www.croftinc.com



OWNER
LUMINA COFFEE CO.
312 EAST 4TH STREET
ROME, GA 30161





ADDRESS
LUMINA COFFEE CO.
312 EAST 4TH STREET
ROME, GA 30161

1	2017-206-01	PERMIT COMMENTS
2	2017-206-02	PERMIT SET
3	2017-206-03	PERMIT SET
4	2017-206-04	PERMIT SET
100	2017-206-100	PERMIT SET

PROJECT NUMBER
17-206
DRAWN: [blank]
CHECKED: [blank]
DATE: [blank]
SHEET TITLE
FLOOR PLAN

SHEET NO.
A-101

- ROOF NOTES:**
1. SEE SPECIFICATIONS FOR MATERIALS AND SYSTEMS, QUANTITIES AND LOCATIONS OF ROOF TOP MECHANICAL EQUIPMENT AND VENTILATION. CONTRACTOR MUST COORDINATE WITH MECHANICAL ENGINEER FOR STRUCTURAL SUPPORT AND ROOF PENETRATIONS.
 2. PROVIDE POSITIVE DRAINAGE AROUND ALL ROOF TOP MECHANICAL EQUIPMENT AS NECESSARY.
 3. PROVIDE POSITIVE DRAINAGE TO PROVIDE SCUPPERS AND ROOF DRAINS AS REQUIRED. DO NOT ALLOW PLUMBING VENT TERMINATIONS TO BE LOCATED WITHIN 10' OF HORIZONTALITY OF ANY ROOF TOP UNIT FRESH AIR INTAKE.
 4. PROVIDE A MINIMUM OF 6" ABOVE VENT TERMINATION TO TOP OF CURB OR VENT TERMINATION TO TOP OF ROOF.
 5. PROVIDE ROOF FLASHING ON ROOF TOP MECHANICAL OR ELECTRICAL EQUIPMENT. PROVIDE ROOF FLASHING TO PROVIDE POSITIVE DRAINAGE TO ALL DOWNROUT LOCATIONS AT ROOF TOP UNITS AND AT ALL DOWNROUT LOCATIONS AT HIGH ROOFS.

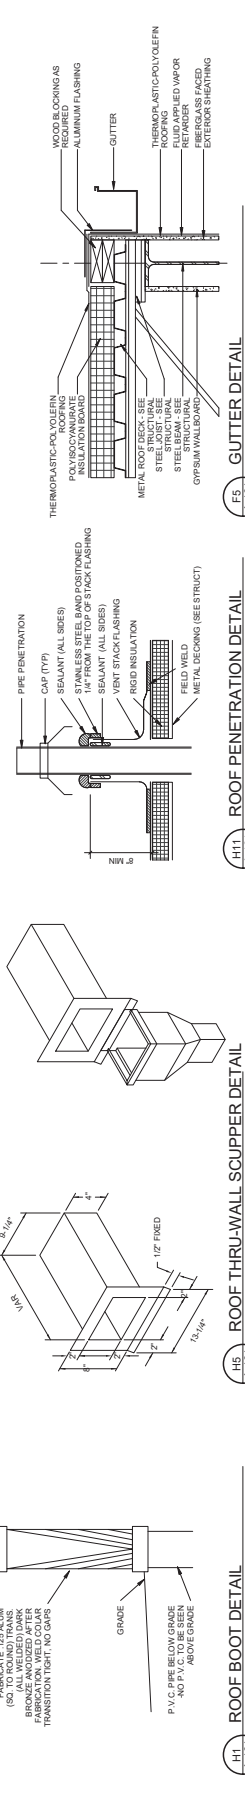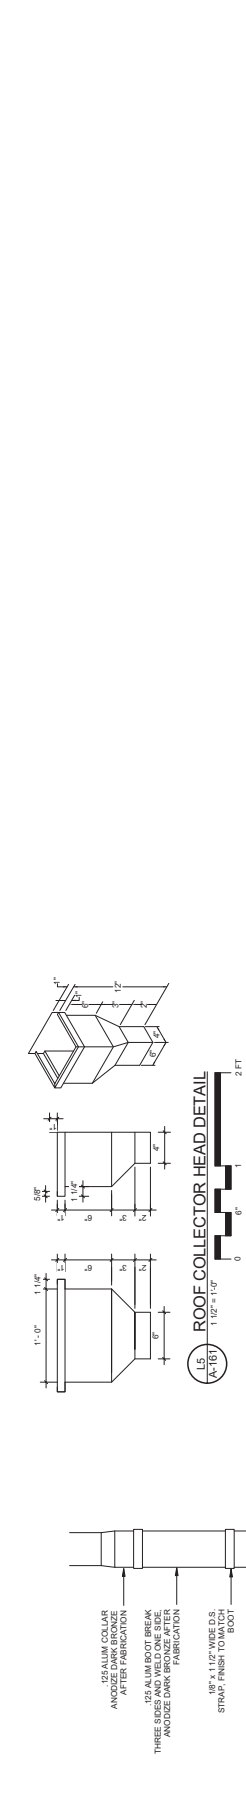

CROFT
ARCHITECTS • ENGINEERS
Croft & Associates
3400 Bunk Spring Road, Suite 200
Atlanta, Georgia 30328
770.529.7714 • 770.529.7716 (F)
www.croftinc.com



OWNER
LUMINA COFFEE CO.
312 EAST 4TH STREET
ROME, GA 30161




ADDRESS
LUMINA COFFEE CO.
312 EAST 4TH STREET
ROME, GA 30161

0	2017.12.20	PERMIT SET
1	2017.12.20	REVIEW SET
2	2017.12.20	DESIGN SET
3	2017.12.20	ISSUANCE

PROJECT NUMBER
17-206
DRAWN: CHECKED:
COP: SA

SHEET TITLE
ROOF DETAILS
SHEET NO.
A-161

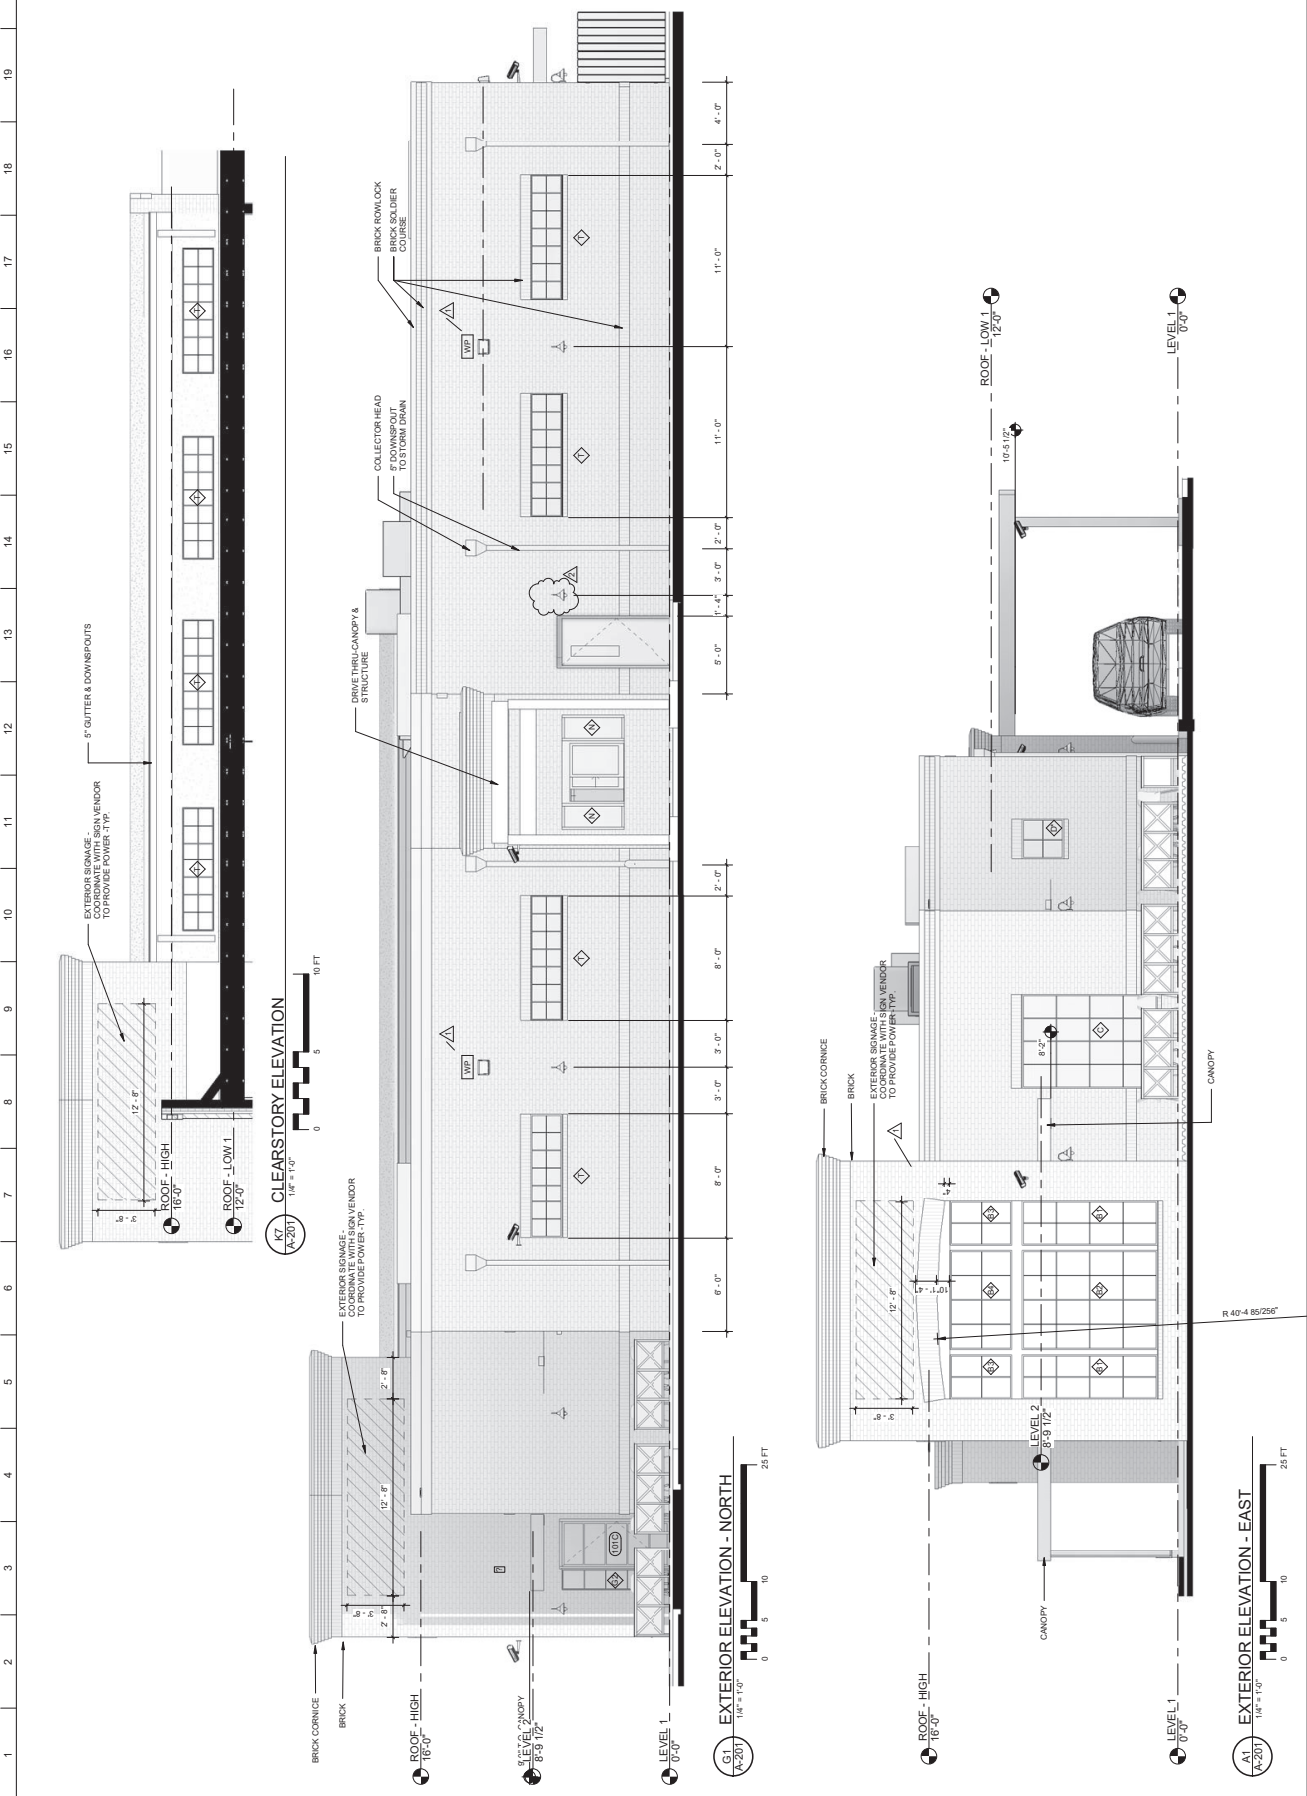

CROFT
ARCHITECTS - ENGINEERS
Croft & Associates
3400 Blue Springs Road, Suite 200
Atlanta, Georgia 30341
770.520.7714 (F) 770.520.7716 (P)
www.croftinc.com



OWNER
LUMINA COFFEE CO.
312 EAST 4TH STREET
ROME, GA 30161




ADDRESS
LUMINA COFFEE CO.
312 EAST 4TH STREET
ROME, GA 30161

2	2018.03.08	DRAWING UPDATE
1	2017.12.20	PERMIT SET
0	2017.12.20	PERMIT SET
C	2017.09.15	REVIEW SET
N	2017.08.15	DESIGN SET
NO	2017.08.15	DESCRIPTION
NO	2017.08.15	ISSUANCE

PROJECT NUMBER
17-206
DRAWN: CDP
CHECKED: SA

SHEET TITLE
EXTERIOR ELEVATIONS

SHEET NO.
A-201

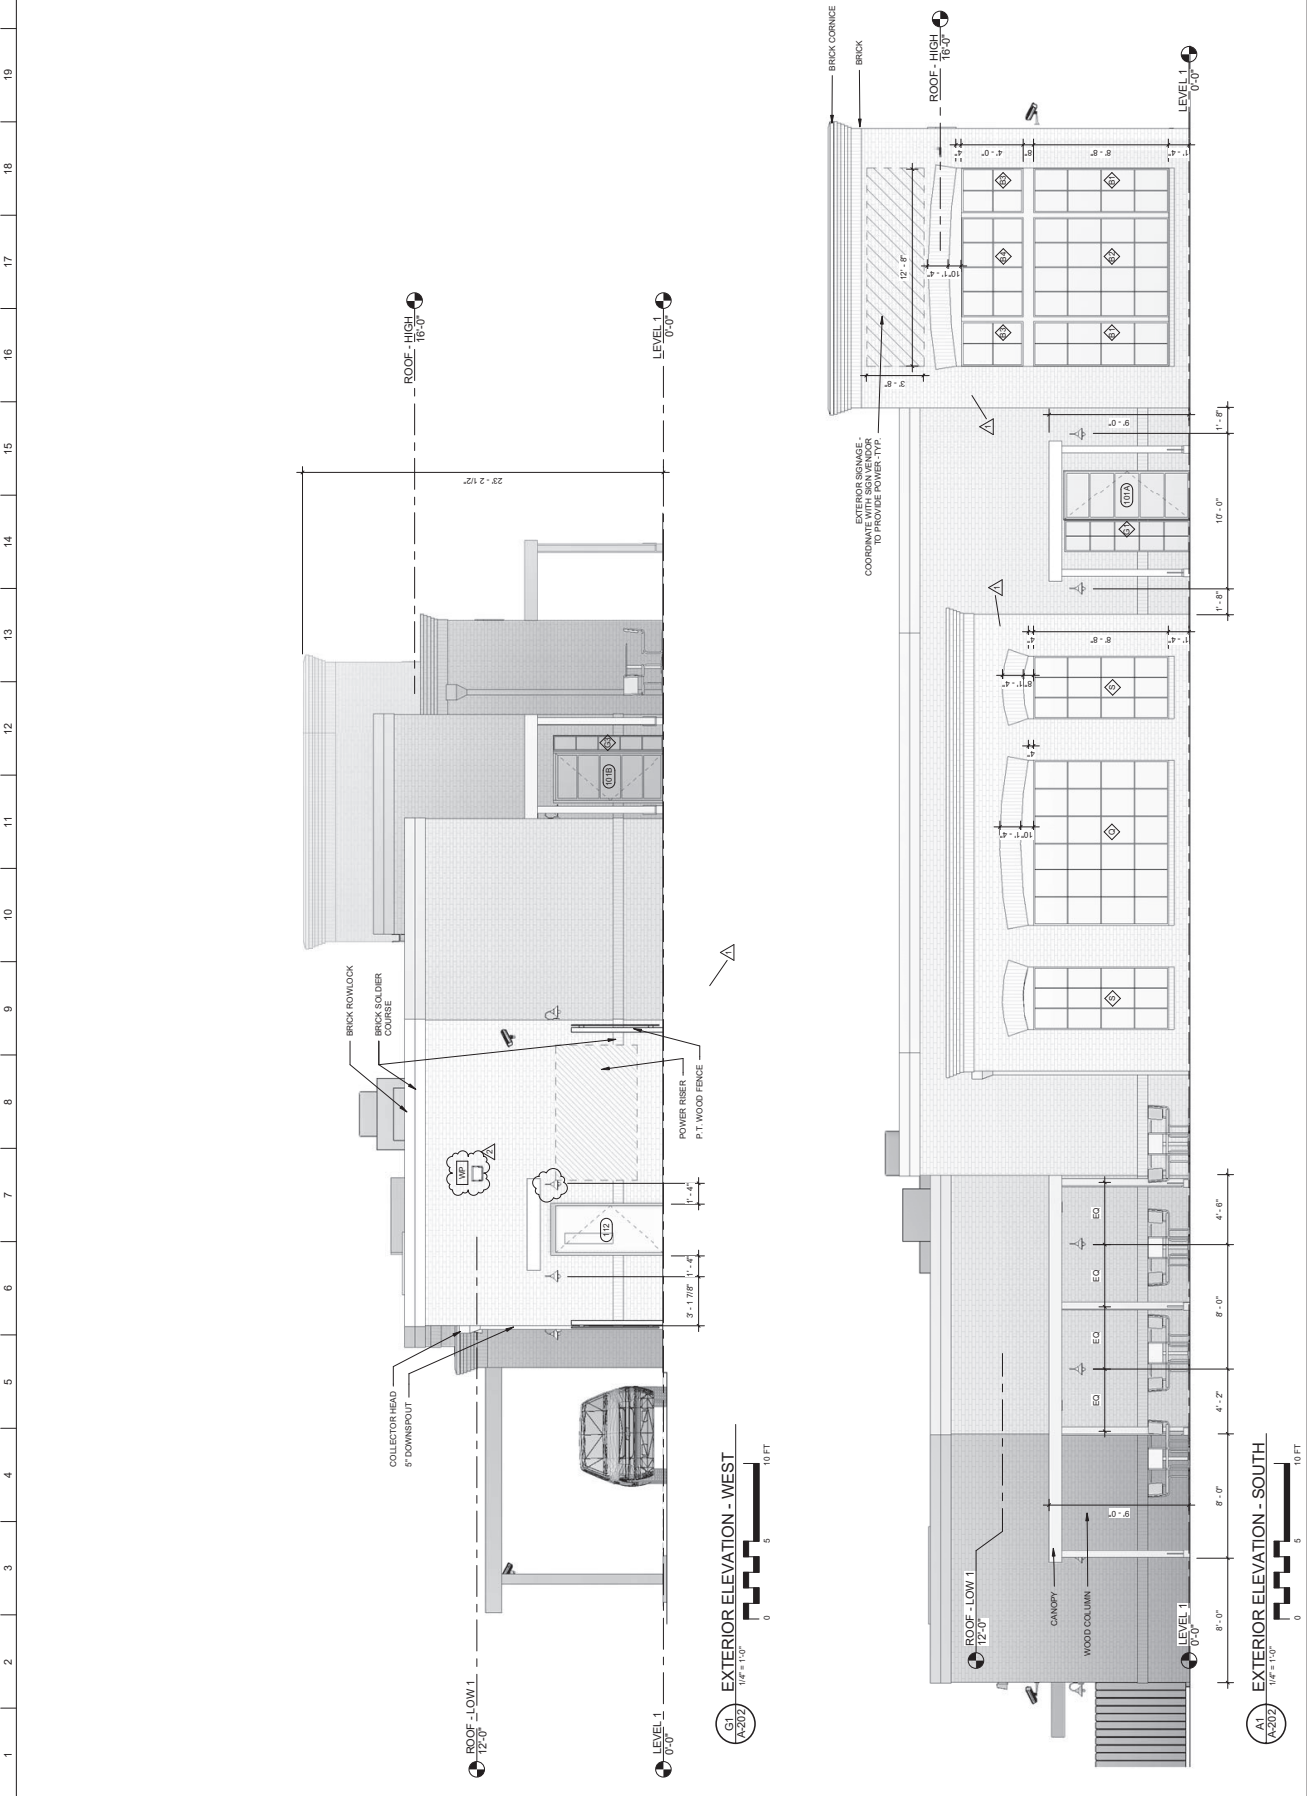

CROFT
ARCHITECTS - ENGINEERS
Croft & Associates
3400 Blue Springs Road, Suite 200
Atlanta, Georgia 30328
770.520.7714 (F) 770.520.7716 (P)
www.croftinc.com



OWNER
LUMINA COFFEE CO.
312 EAST 4TH STREET
ROME, GA 30161




ADDRESS
LUMINA COFFEE CO.
312 EAST 4TH STREET
ROME, GA 30161

1	2018.02.08	ISSUING (P) (S)
1	2018.02.08	COORDINATION COMMENTS
0	2017.12.28	PERMIT SET
0	2017.08.15	REVIEW SET
NO	DATE	REVISION
NO	DATE	REVISION


PROJECT NUMBER
17-206
DRAWN: CDP
CHECKED: SA
SHEET TITLE
EXTERIOR ELEVATIONS

SHEET NO.
A-202

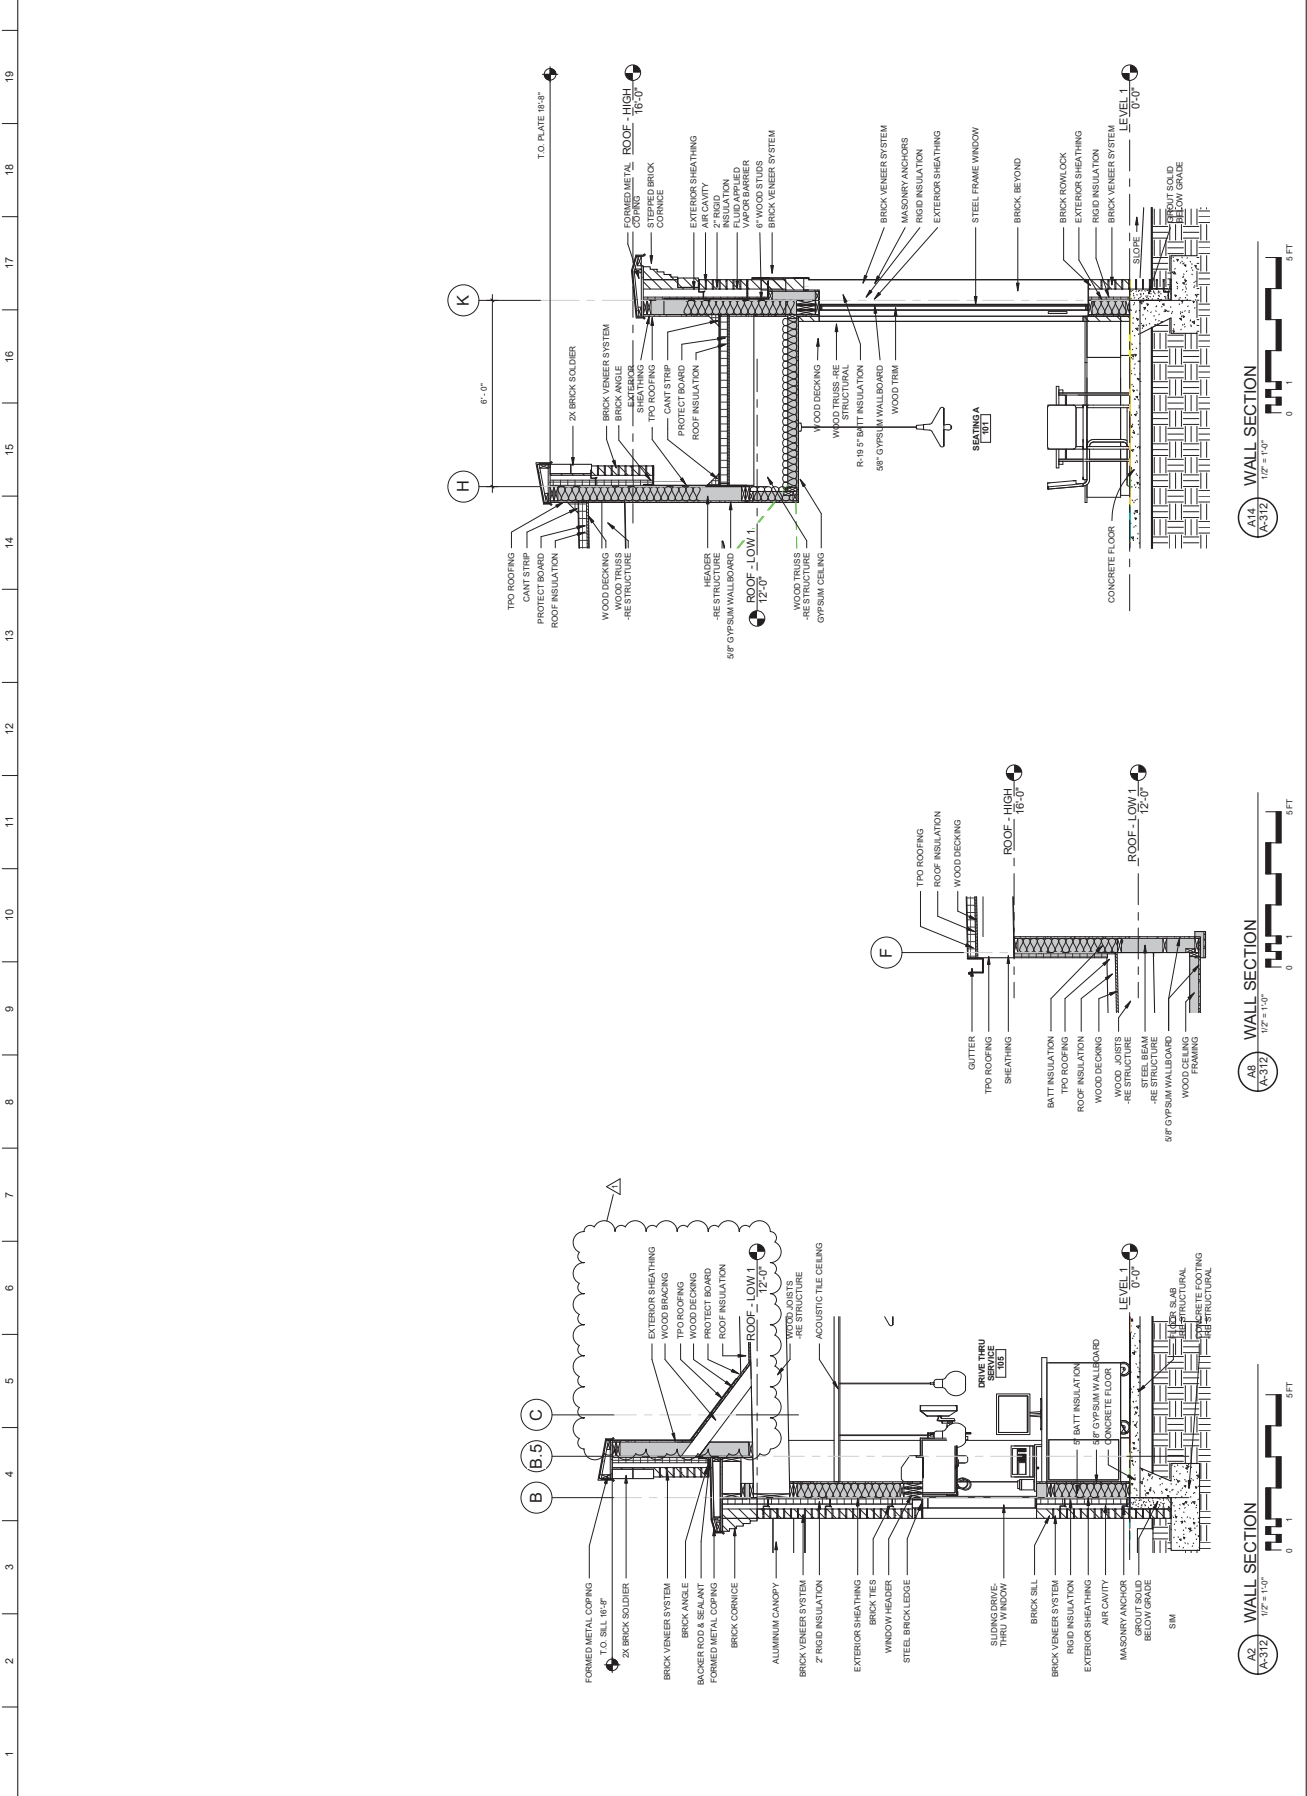


THIS SHEET PLOTS ON 22" x 34" ANSI D
0 1/2 1 2 3 4 5 6 7 8 9 10 11 12 13 14 15 16 17 18 19
Copyright 2017 by Croft & Associates, P.C. It is to be used only for the specific project referred to or identified herein and is not to be used on other projects, in whole or in part, except by the express written agreement of Croft & Associates, P.C.
2/5/2018 5:36:25 PM \\192.168.1.90\Projects\COMMERCIAL\2017 PROJECT N-BOX\2017-206 Lumina Coffee\Revit\17-206 Lumina.rvt
1/192.168.1.90\Projects\COMMERCIAL\2017 PROJECT N-BOX\2017-206 Lumina Coffee\2. Drawing Info.rvt

CROFT
ARCHITECTS • ENGINEERS
Croft & Associates
3400 Bank Springs Road, Suite 200
Atlanta, Georgia 30328
770.529.7714 • 770.529.7716 (f)
www.croftinc.com

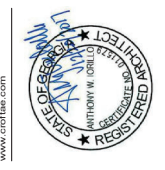

OWNER
LUMINA COFFEE CO.
312 EAST 4TH STREET
ROME, GA 31841

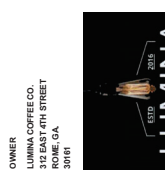


ADDRESS
LUMINA COFFEE CO.
312 EAST 4TH STREET
ROME, GA 31841

NO.	DATE	ISSUANCE
1	2/15/2018	FOR SCHEMATIC COMMENTS
2	2/15/2018	FOR SCHEMATIC COMMENTS
PROJECT NUMBER
17-206
DRAWN: CJP
CHECKED: SA
SHEET TITLE
WALL SECTIONS

SHEET NO.
A-312

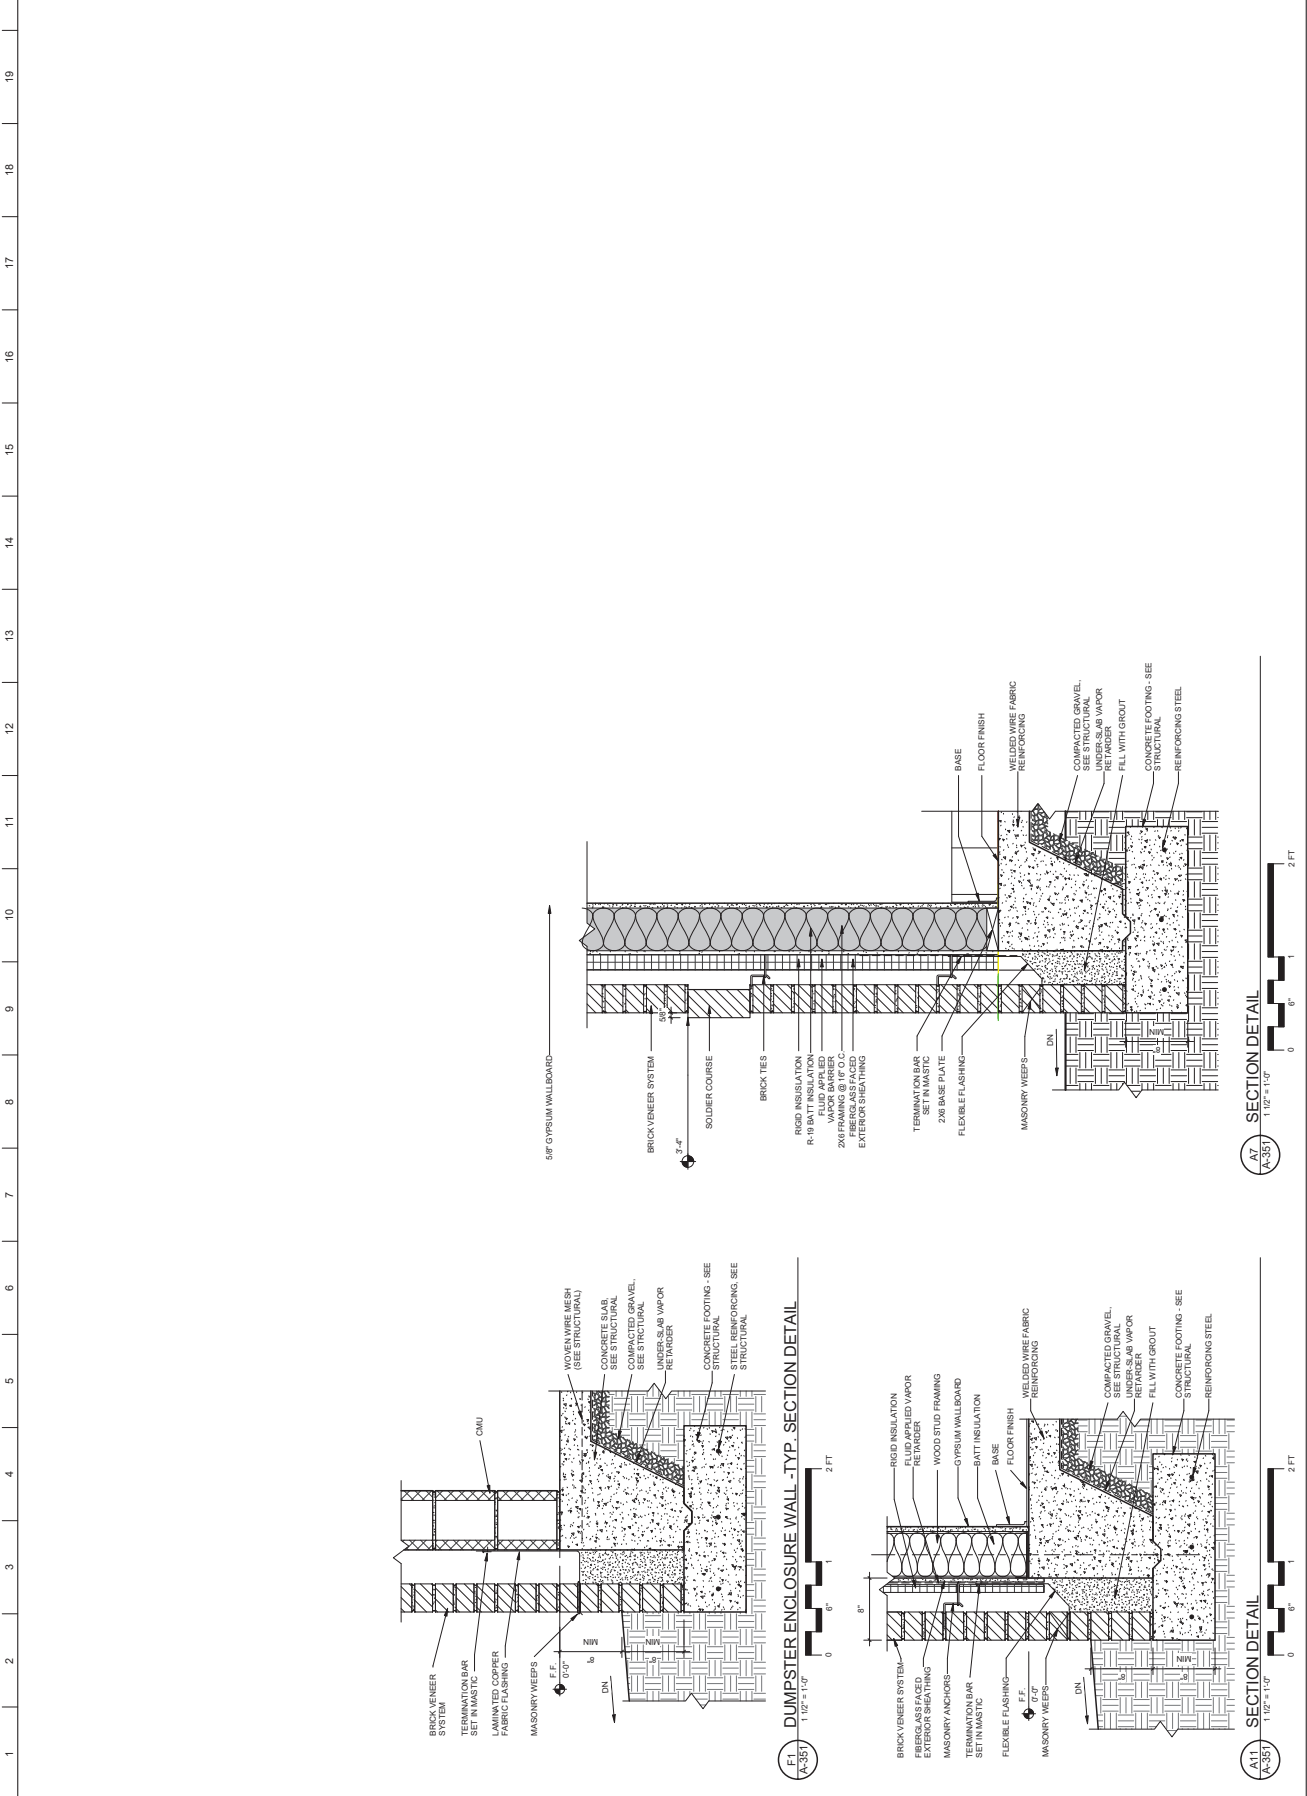

THIS SHEET PLOTS 0 1/2 1 2 3 4 5 6 7 8 9 10 11 12 13 14 15 16 17 18 19 20
ON 22" X 34" ANSI D
THIS DOCUMENT IS THE PROPERTY OF CROFT & ASSOCIATES, P.C. IT IS TO BE USED ONLY FOR THE SPECIFIC PROJECT REFERRED TO OR IDENTIFIED HEREIN AND IS NOT TO BE USED ON OTHER PROJECTS, IN WHOLE OR IN PART, WITHOUT THE EXPRESS WRITTEN AGREEMENT OF CROFT & ASSOCIATES, P.C.

CROFT
ARCHITECTS • ENGINEERS
Croft & Associates
3400 Blue Springs Road, Suite 200
Knoxville, TN 37922
770.529.7714 • 770.529.7716 (f)
www.croftinc.com



OWNER
LUMINA COFFEE CO.
312 EAST 4TH STREET
ROME, GA 31841



ADDRESS
LUMINA COFFEE CO.
312 EAST 4TH STREET
ROME, GA 31841

0	2017-12-20	PERMIT SET
1	2017-09-15	REVIEW SET
2	2017-08-10	DESIGN SET
3	2017-07-10	ISSUANCE

PROJECT NUMBER
17-206
DRAWN: CDP
CHECKED: SA
SHEET TITLE
SECTION DETAILS

SHEET NO.
A-351



OWNER
LUMINA COFFEE CO.
312 EAST 4TH STREET
ROME, GA
30161



ADDRESS
LUMINA COFFEE CO.
640 BRAVES BLVD.
ROME, GA. 30161

1	2016-02-05	COORDINATION COMMENTS
0	2017-12-20	PERMIT SET
C	2017-09-15	REVIEW SET
No.	Date	Description
ISSUANCE		

PROJECT NUMBER
17-206


DRAWN: CDP

CHECKED: SA

SHEET TITLE
ENLARGED PLANS


SHEET NO.

A-402

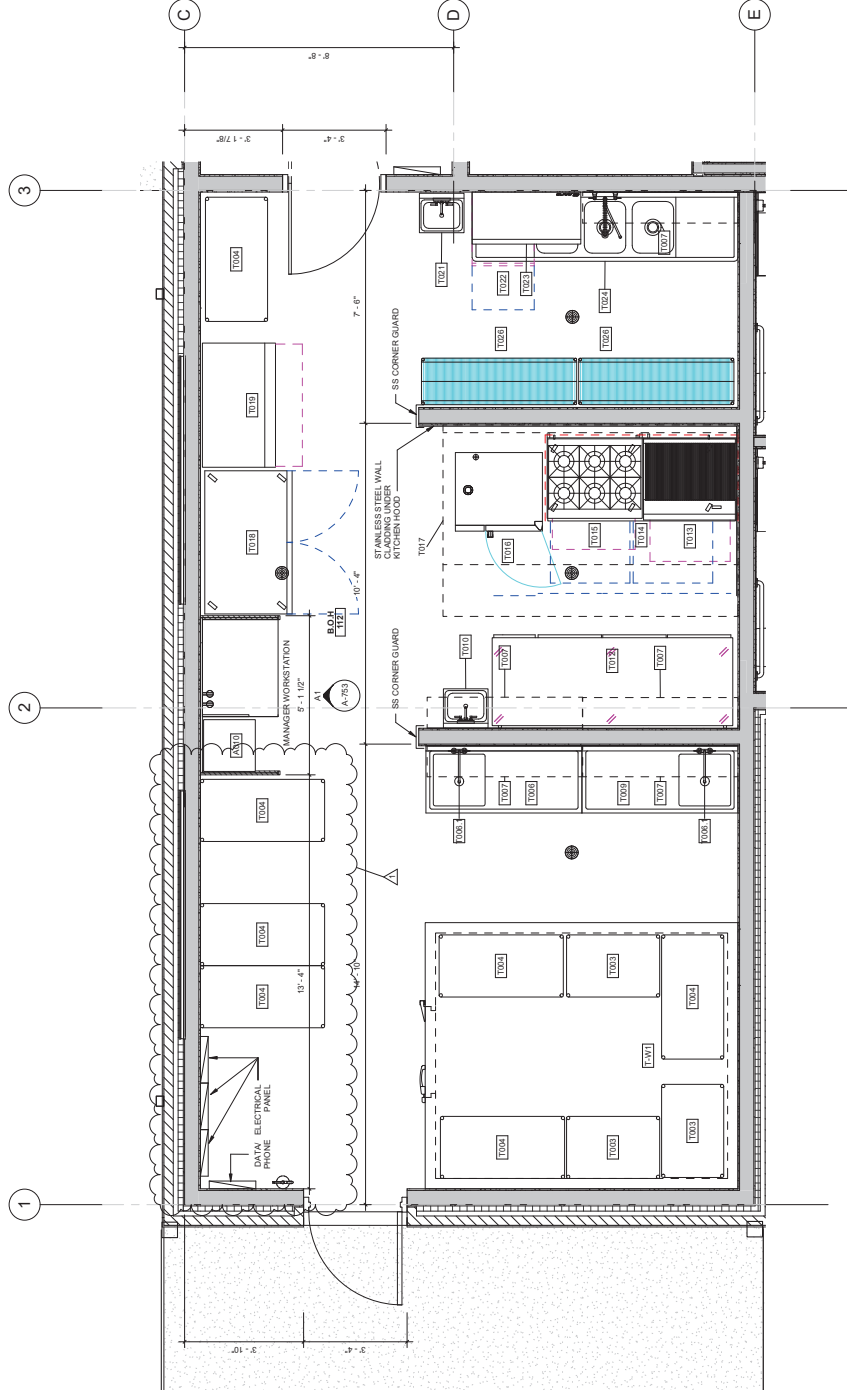

LEVEL 1 - FLOOR PLAN - ENLARGED KITCHEN PLAN



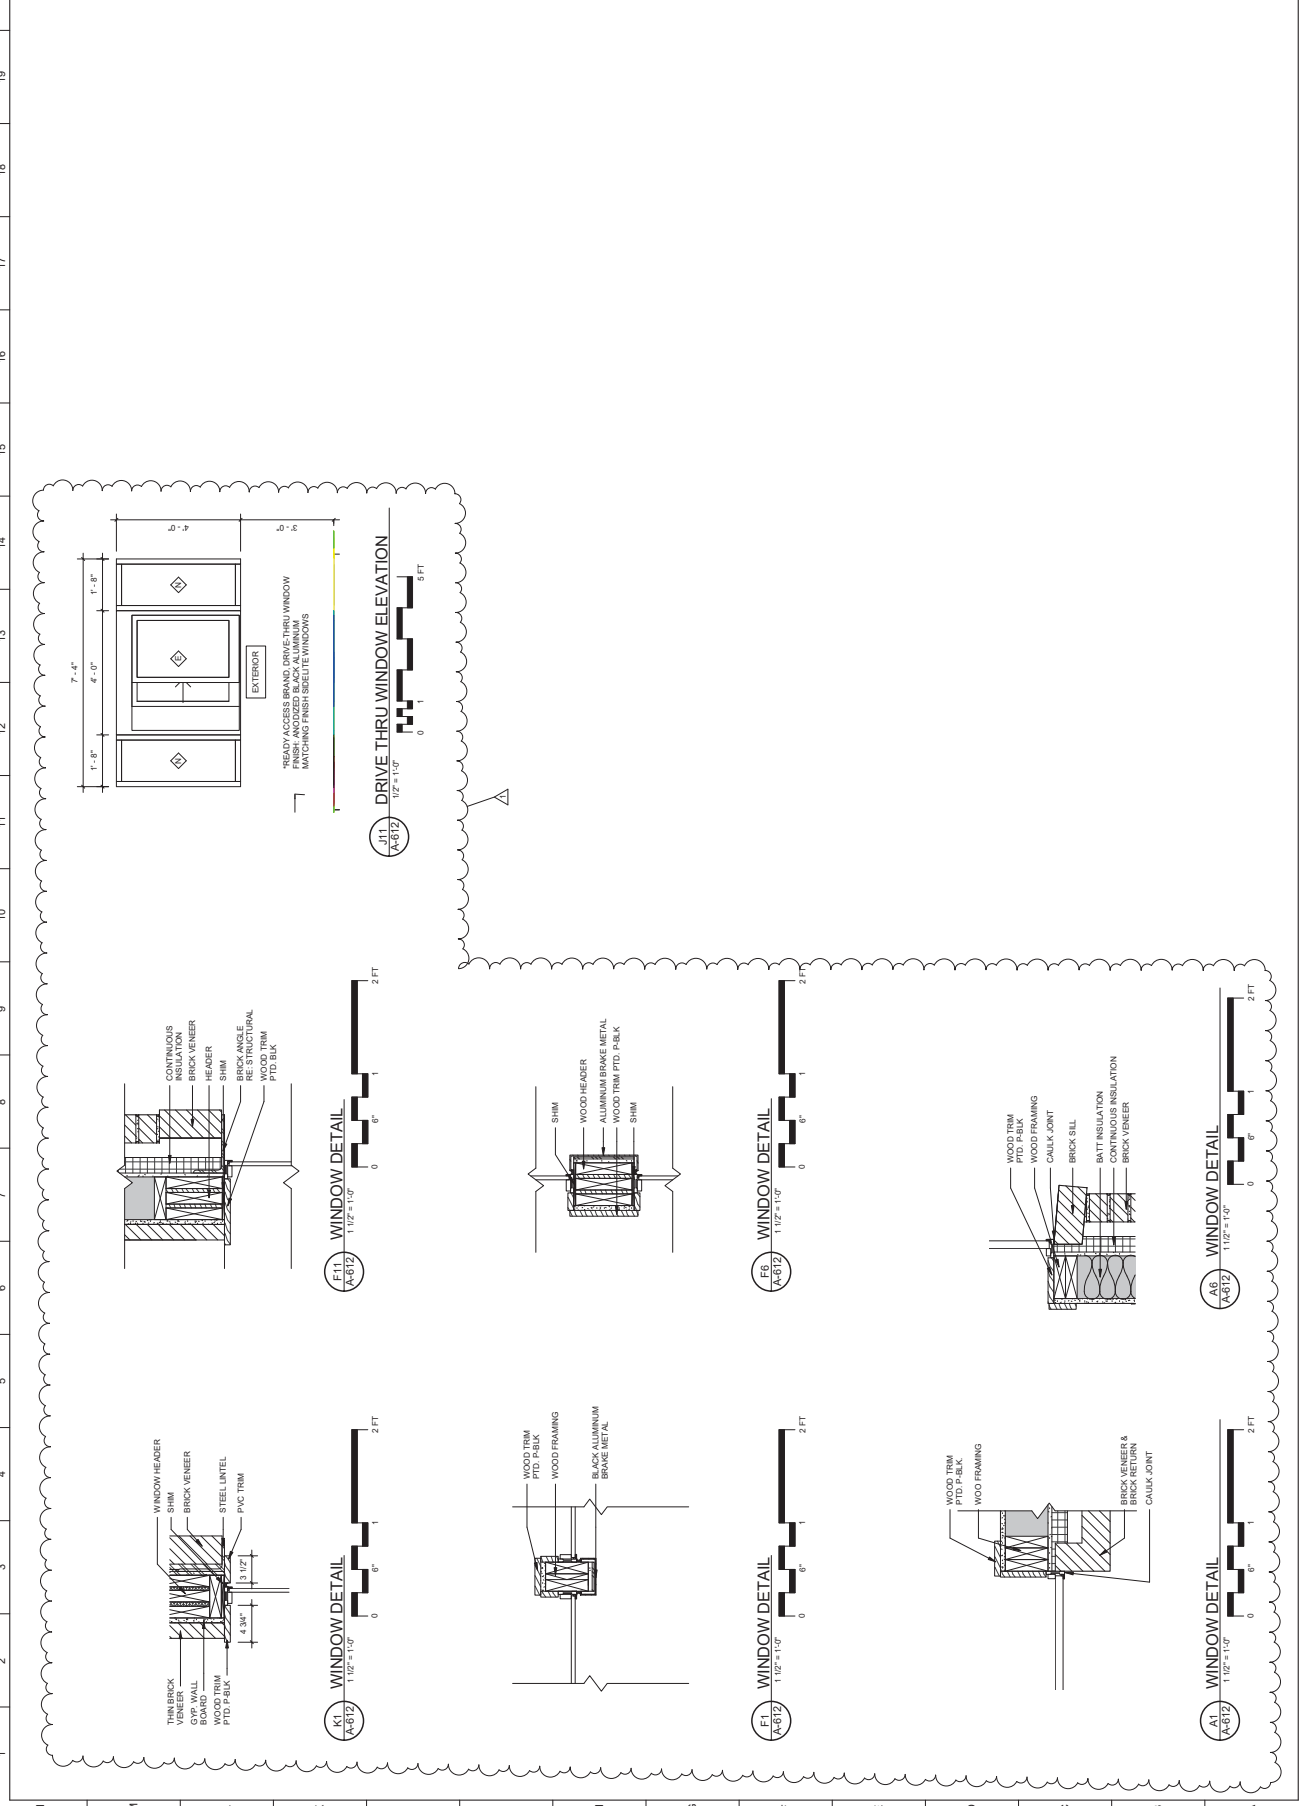

CROFT
ARCHITECTS • ENGINEERS
Croft & Associates
3400 Buck Spring Road, Suite 200
Rome, Georgia 30155
770.937.7154 • 770.937.7155
www.croftae.com



OWNER
LUMINA COFFEE CO.
312 EAST 4TH STREET
ROME, GA 30155
3016



ADDRESS
LUMINA COFFEE CO.
312 EAST 4TH STREET
ROME, GA 30155
3016

NO.	DATE	REVISION	DESCRIPTION
1	2017-02-05	COORDINATION COMMENTS	
2	2017-02-05	PERMIT SET	
3	2017-02-05	REVISION SET	
4	2017-02-05	REVISION SET	
PROJECT NUMBER
17-206
DRAWN: CDP
CHECKED: SA
SHEET TITLE
WINDOW DETAILS

SHEET NO.
A-612



SUBMIT SHOP DRAWING LAYOUT INDICATING ALL FLOOR PATTERN LOCATIONS, GRAIN DIRECTION AND SEAMING LOCATIONS. INSTALL DIRECTIONAL FLOORING ORIENTED AS INDICATED ON THE FINISH PLANS. IF NOT INDICATED ON PLANS, REQUEST ARCHITECTS

- [illegible]

ACRYLIC POURED IN PLACE - ACP
SEALED CONCRETE - SCONC
STAINED CONCRETE - STC
Calculating...

DRESS
MINA COFFEE CO.
BRAVES BLVD.
ME, GA. 30161

Date	Description	ISSUANCE
2015-02-05	COORDINATION COMMENTS	
2017-12-20	PERMIT SET	
2017-09-15	REVIEW SET	
2017-08-18	DD SET	

PROJECT NUMBER
7-206

1. **FLOOR FINISH PLAN**

JECT NO.

A-711



OWNER
LUMINA COFFEE CO.
312 EAST 4TH STREET
ROME, GA 30161





ADDRESS
LUMINA COFFEE CO.
312 EAST 4TH STREET
ROME, GA 30161

NO.	DATE	DESCRIPTION
1	2017-02-05	ISSUED FOR COMMENTS
2	2017-02-20	REVIEW SET
3	2017-06-15	REVIEW SET
4	2017-06-15	REVIEW SET
PROJECT NUMBER
17-206
DRAWN: CDP
CHECKED: SA
SHEET TITLE
WALL FINISH PLAN

SHEET NO.
A-721

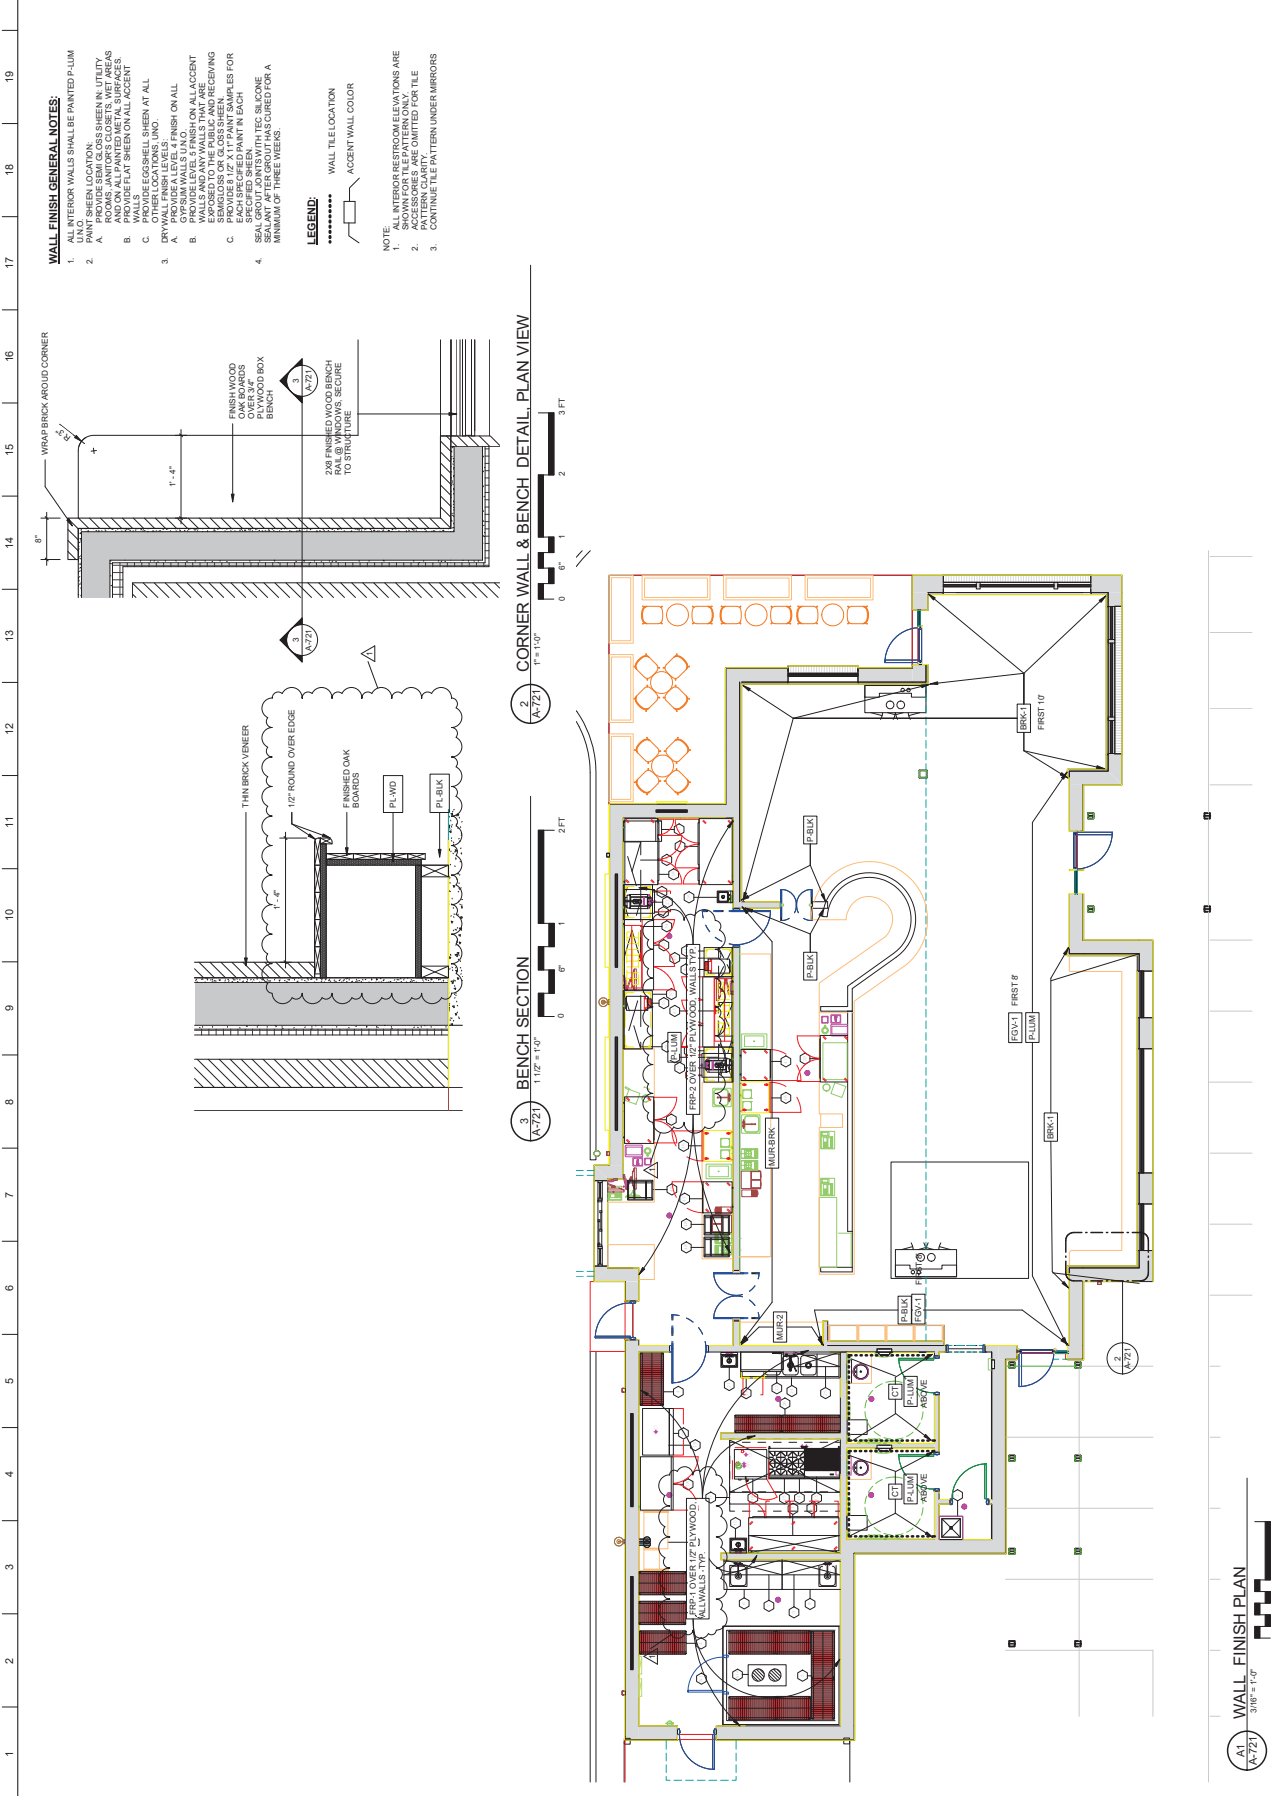

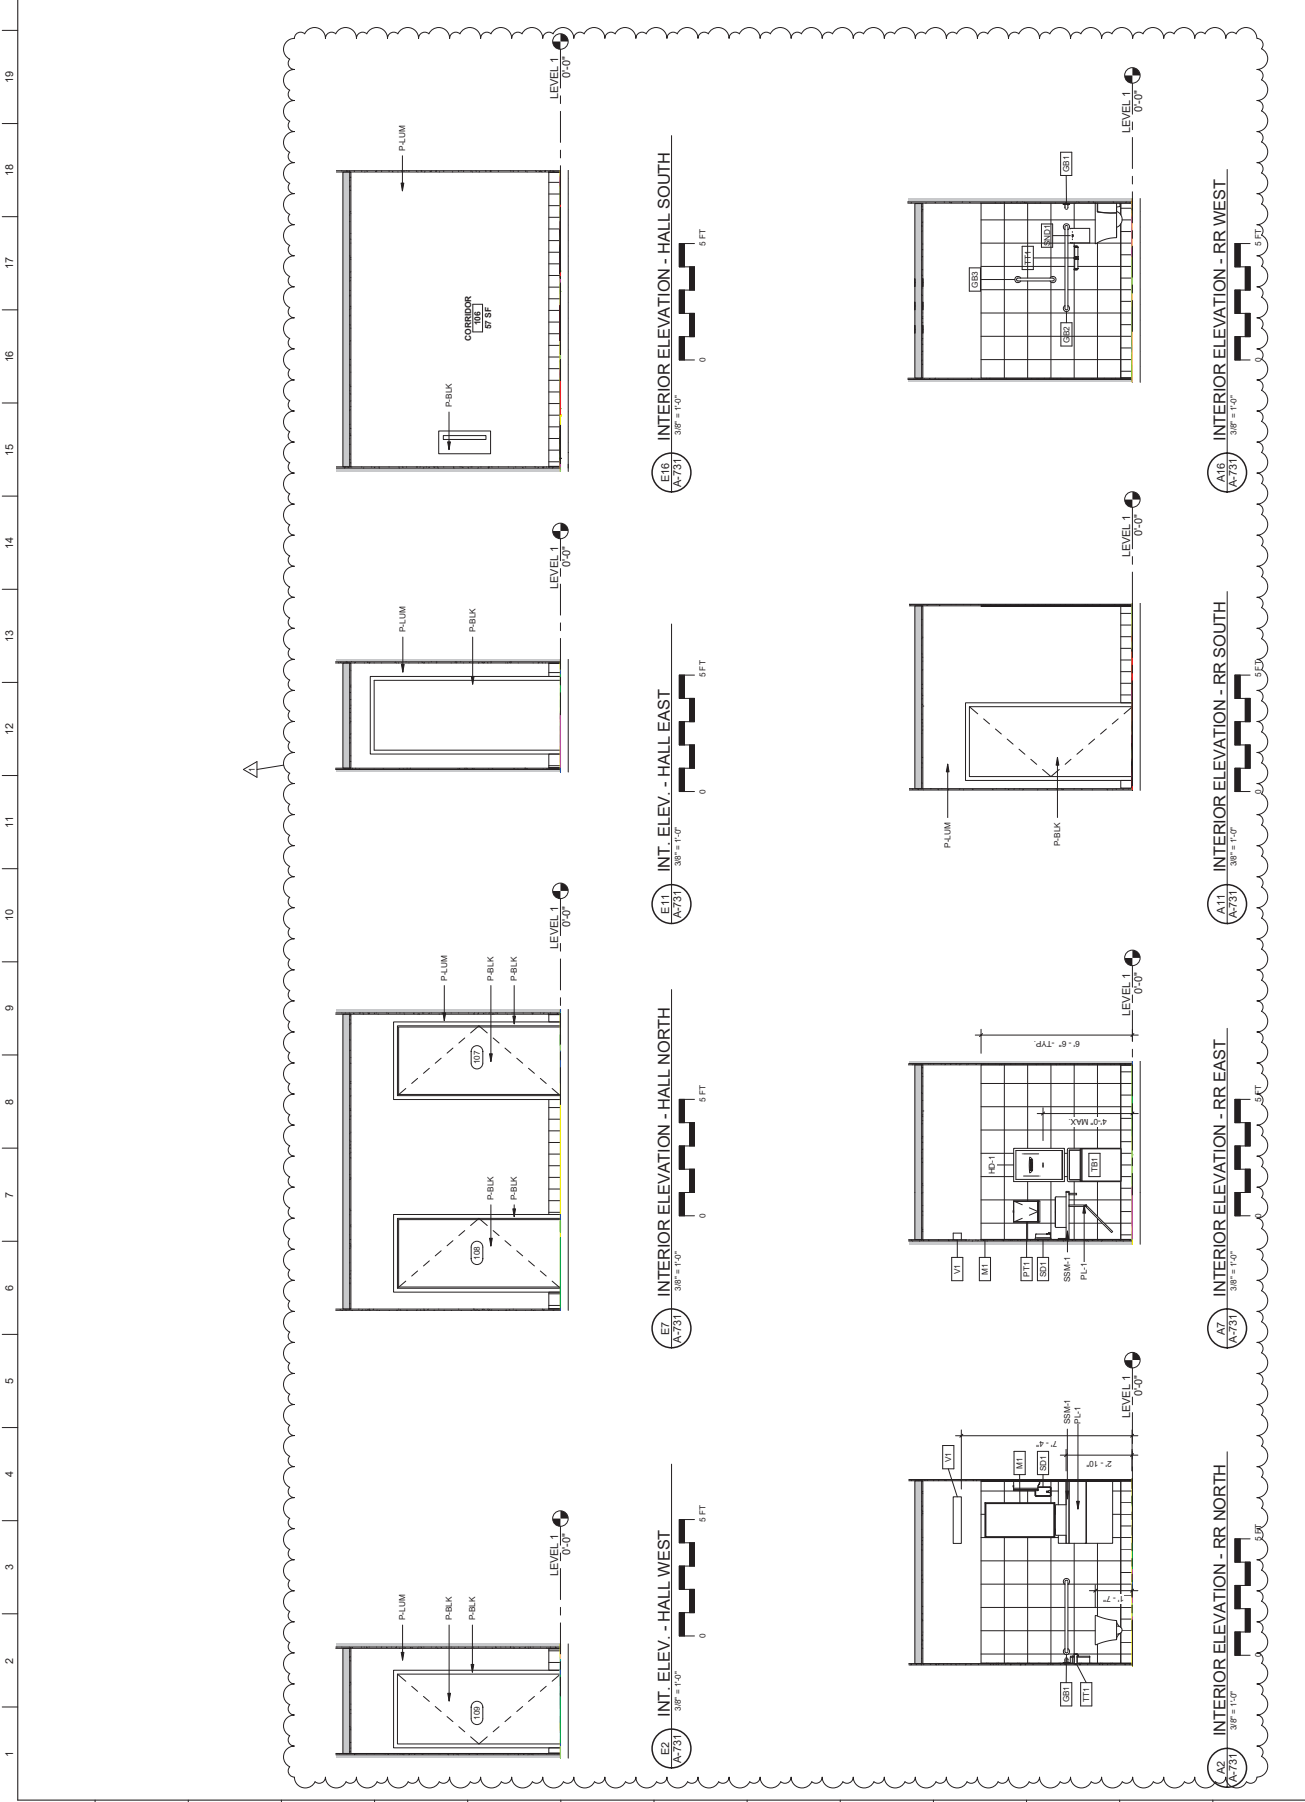

CROFT
ARCHITECTS • ENGINEERS
Croft & Associates
3400 Bunk Spring Road, Suite 200
Rome, Georgia 30159
770.937.7154 • 770.937.7161
www.croftandassociates.com



OWNER
LUMINA COFFEE CO.
312 EAST 4TH STREET
ROME, GA 30159




ADDRESS
LUMINA COFFEE CO.
312 EAST 4TH STREET
ROME, GA 30159

NO.	DATE	DESCRIPTION
1	2017-02-05	FOR SCHEMATIC COMMENTS
2	2017-02-05	FOR SCHEMATIC COMMENTS
SHEET NO.
A-731

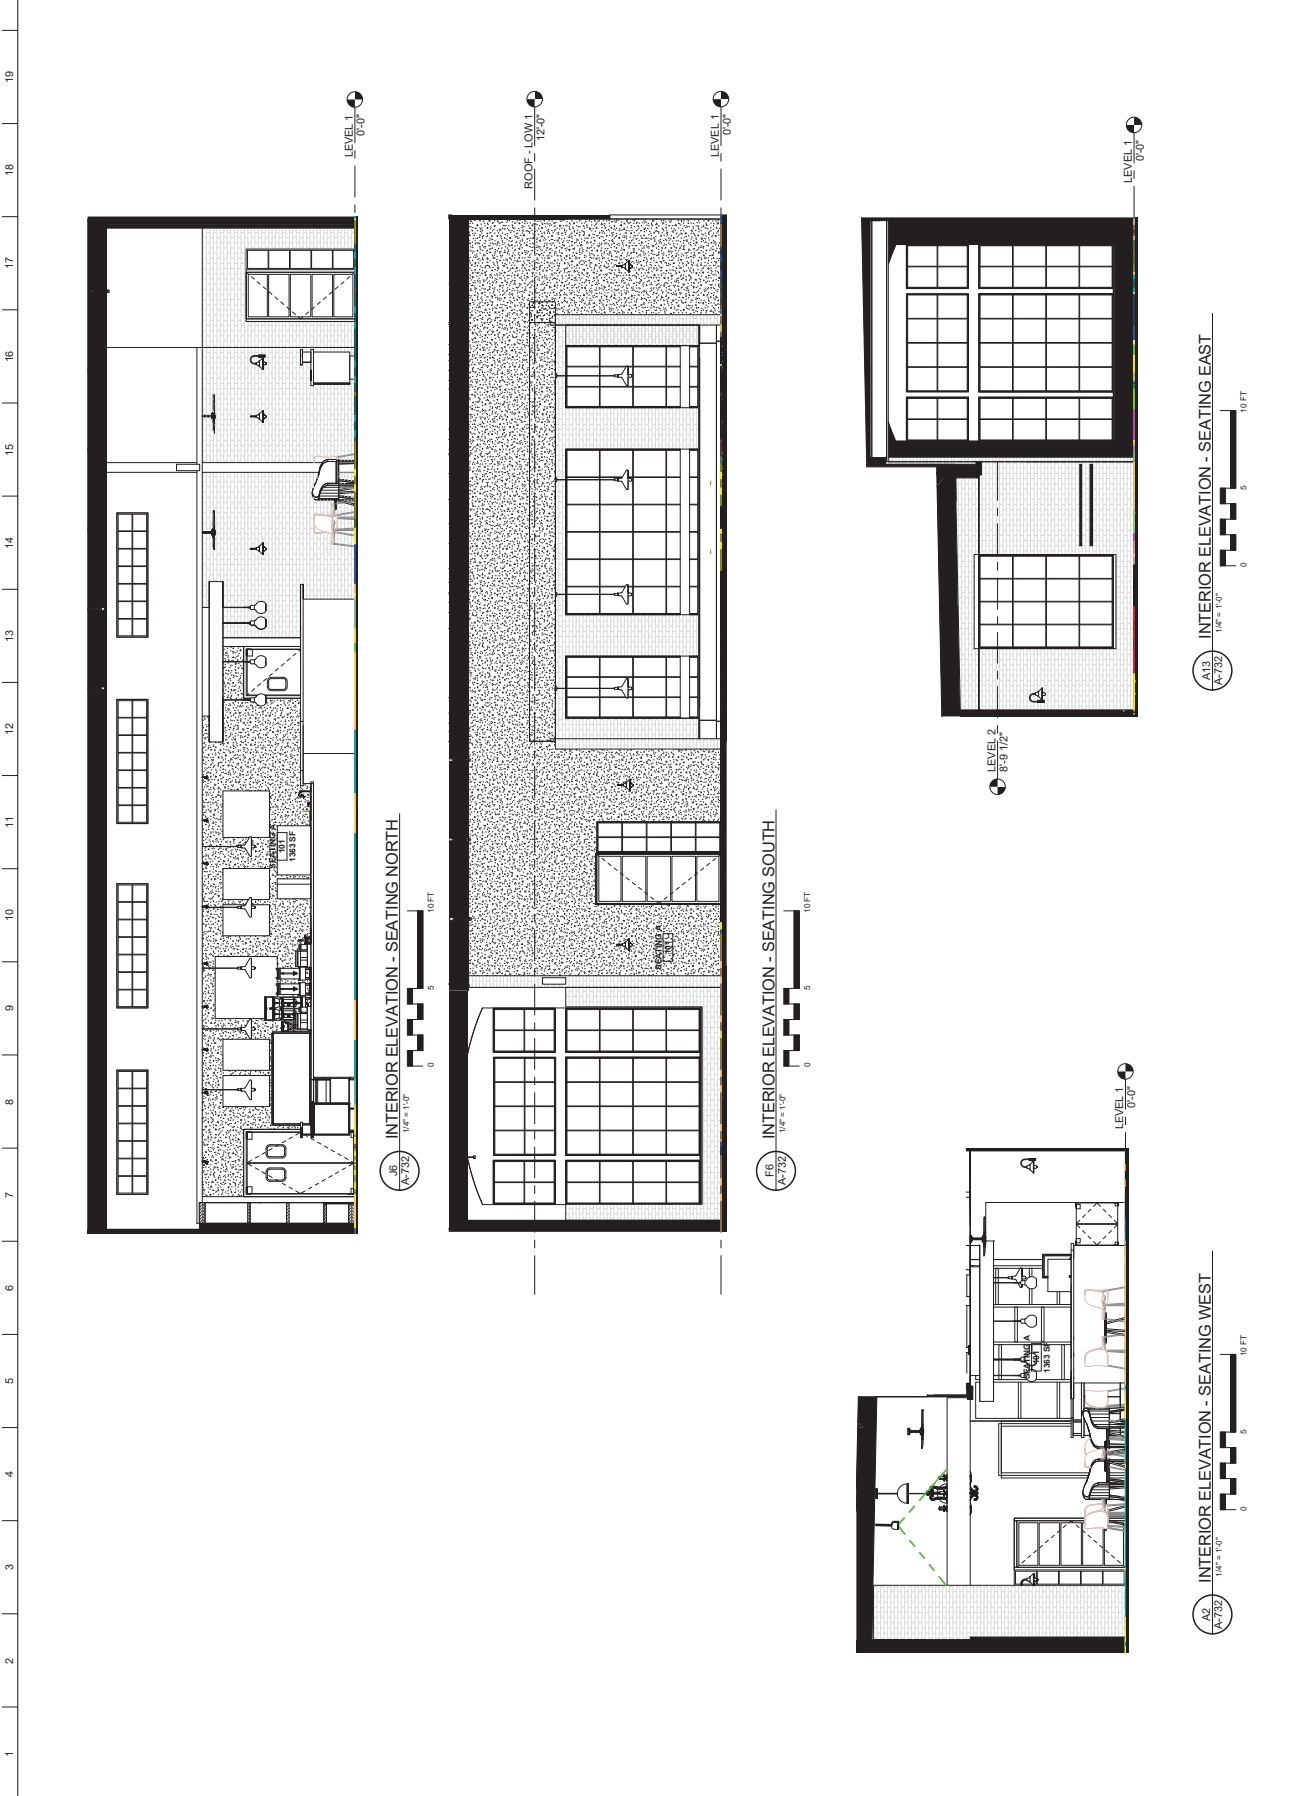

CROFT
ARCHITECTS • ENGINEERS
Croft & Associates
3400 Bunk Spring Road, Suite 200
Rome, Georgia 31754
770.937.1541 • 770.937.7161
www.croftae.com



OWNER
LUMINA COFFEE CO.
312 EAST 4TH STREET
ROME, GA 31761




ADDRESS
LUMINA COFFEE CO.
312 EAST 4TH STREET
ROME, GA 31761

0	2017-12-20	PERMIT SET
0	2017-12-20	REVISION SET
NO	DATE	DESCRIPTION
NO	DATE	ISSUANCE

PROJECT NUMBER
17-206
DRAWN: CDP
CHECKED: SA

SHEET TITLE
INTERIOR ELEVATIONS

SHEET NO.
A-732

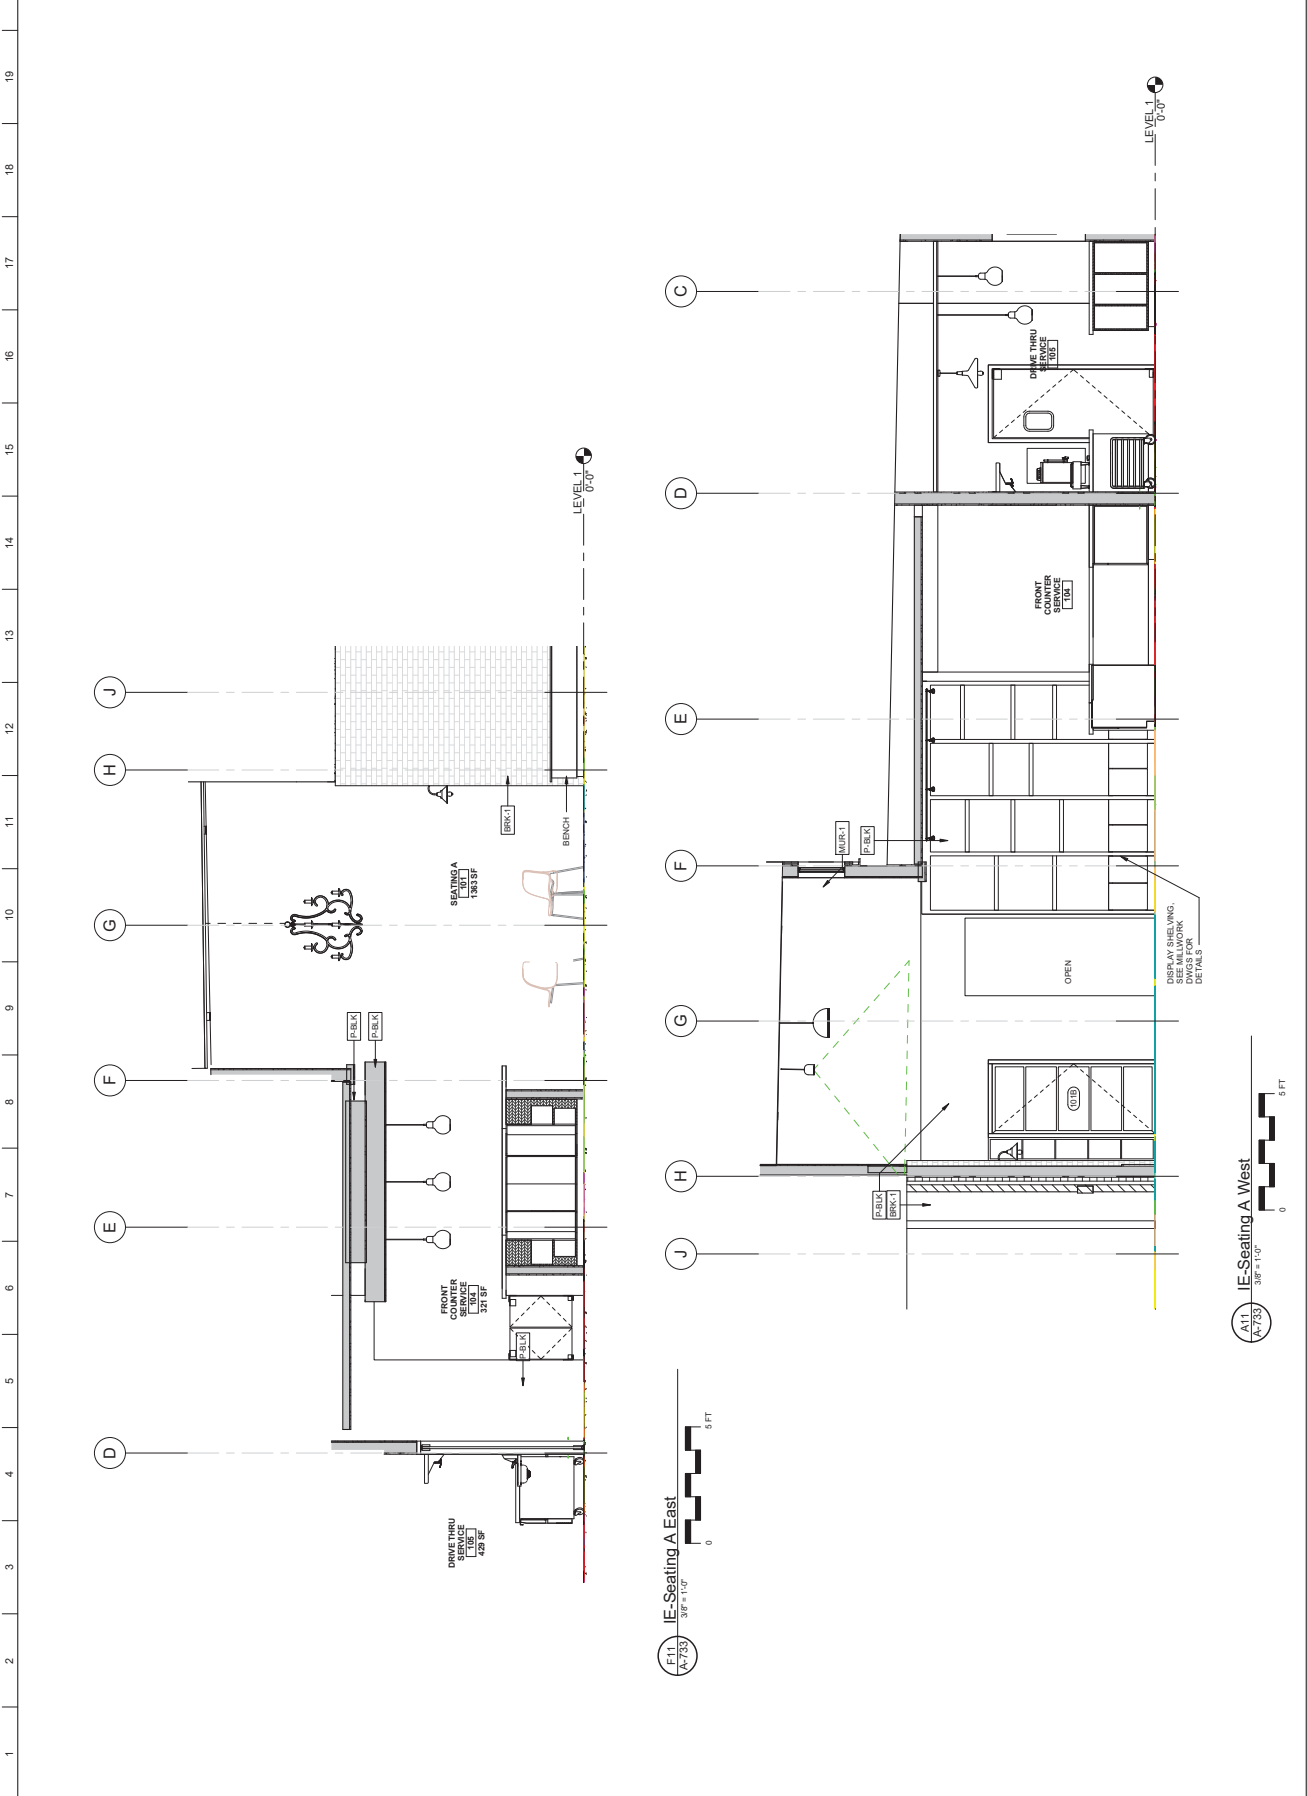

CROFT
ARCHITECTS • ENGINEERS
Croft & Associates
3400 Bank Springs Road, Suite 200
Rome, Georgia 30154
770.937.7154 • 770.937.7161
www.croftae.com



OWNER
LUMINA COFFEE CO.
312 EAST 4TH STREET
ROME, GA 30154




ADDRESS
LUMINA COFFEE CO.
312 EAST 4TH STREET
ROME, GA 30154

0	2017-12-20	PERMIT SET
1	2017-12-20	REVISED SET
2	2017-12-20	REVISIONS
3	2017-12-20	REVISIONS
PROJECT NUMBER
17-206
DRAWN: CJP
CHECKED: SA
SHEET TITLE
INTERIOR ELEVATIONS
SHEET NO.

A-733

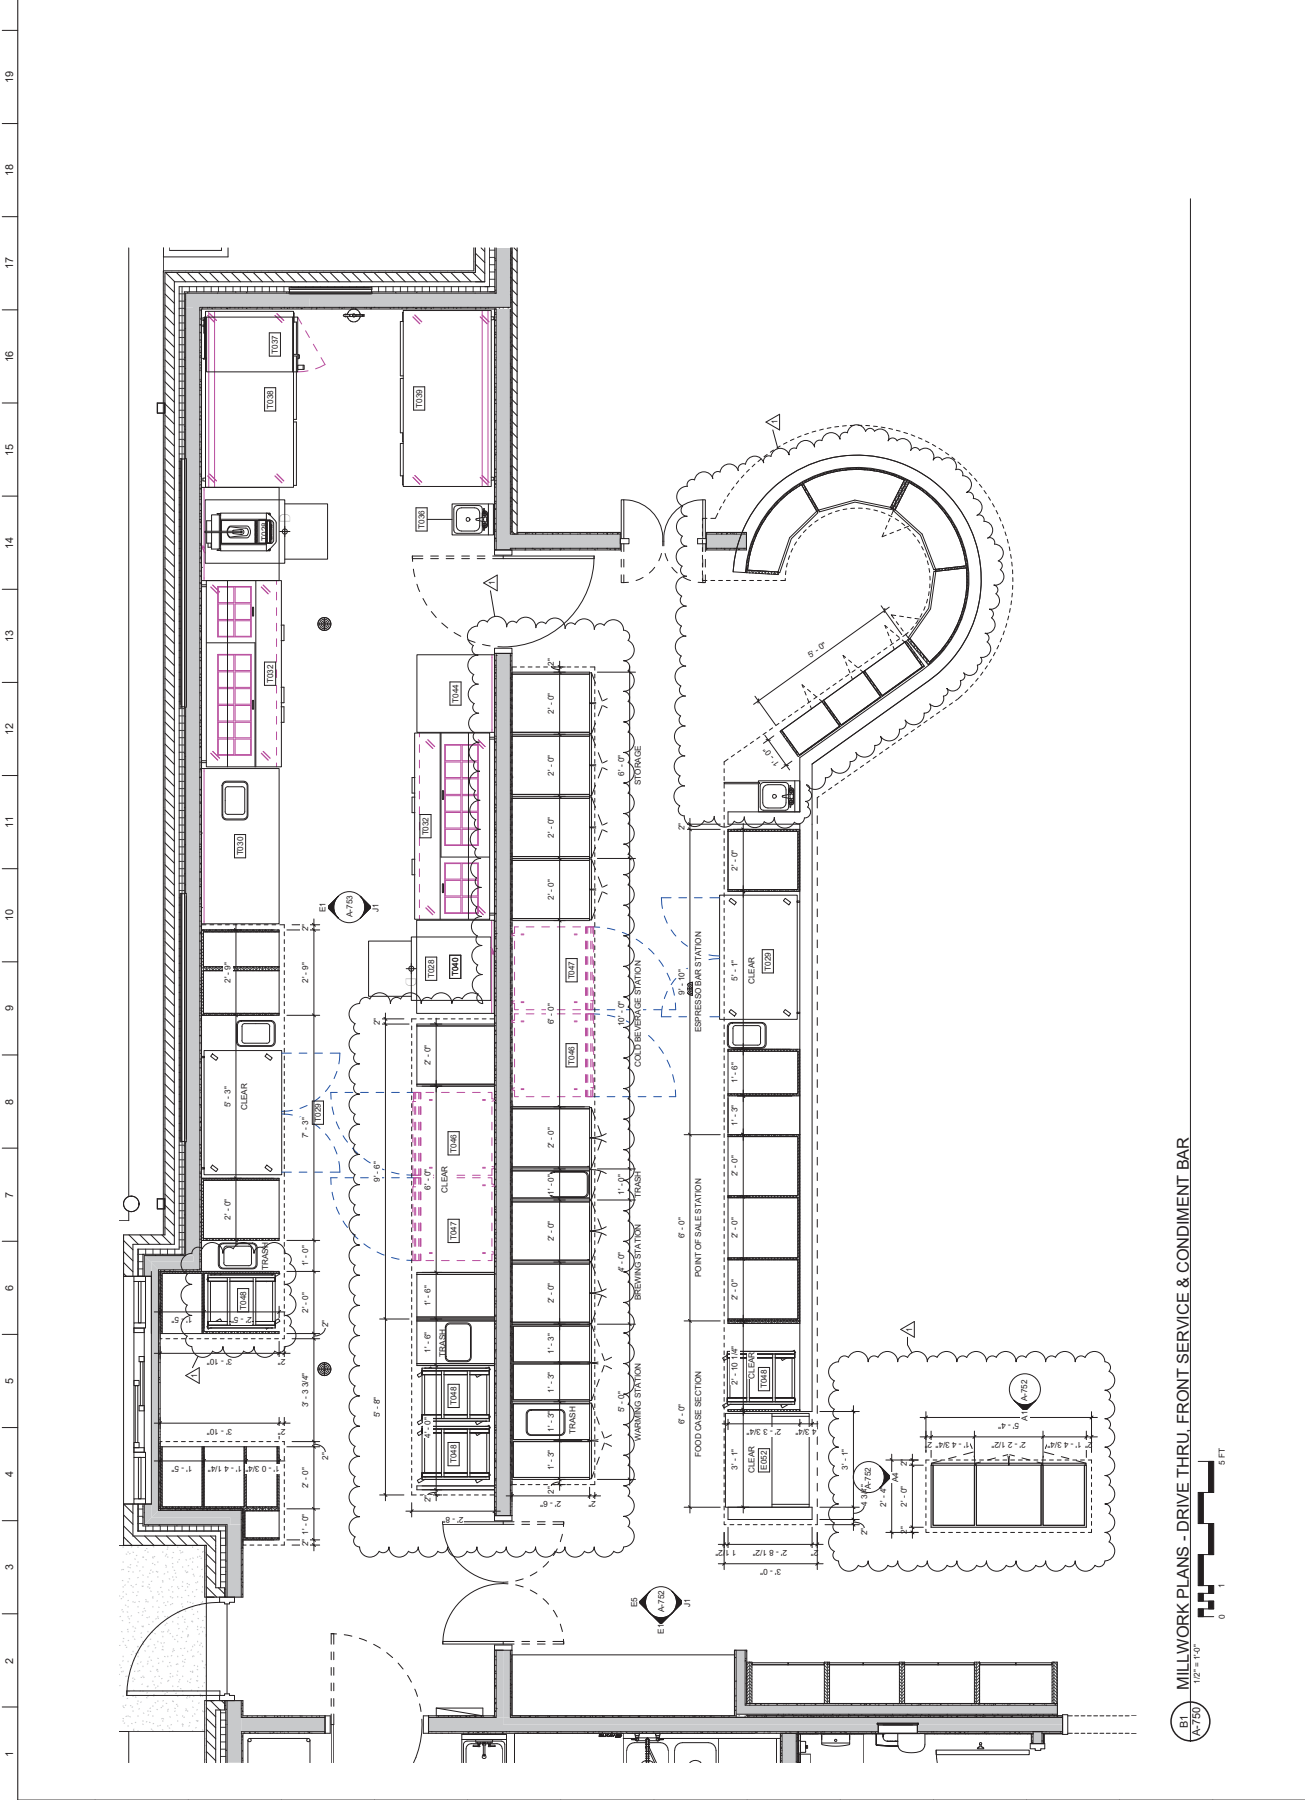

THIS SHEET PLOTS 0 1/2" 1" 2" 3" ON 22" X 34" ANSI D
Copyright 2017 by Croft & Associates, P.C. All rights reserved. This document is property of Croft & Associates, P.C. It is to be used only for the specific project referred to or identified herein and is not to be used on other projects, in whole or in part, except by the express written agreement of Croft & Associates, P.C.
2/5/2018 5:37:26 PM \\192.168.1.90\Projects\COMMERCIAL\2017 PROJECT N-BOX\2017-206 Lumina Coffee2_Drawing Info.cdw Lumina.rvt

CROFT
ARCHITECTS • ENGINEERS
Croft & Associates
3400 Bunk Spring Road, Suite 200
Rome, Georgia 30159
770.937.7144 • 770.937.7146 (f)
www.croftinc.com




OWNER
LUMINA COFFEE CO.
312 EAST 4TH STREET
ROME, GA
30161



ADDRESS
LUMINA COFFEE CO.
312 EAST 4TH STREET
ROME, GA 30161

NO.	DATE	ISSUANCE
1	2/16/2018	COORDINATOR COMMENTS
2	2/22/2018	PERMIT SET
3	2/22/2018	DESIGNATION

PROJECT NUMBER
17-206
DRAWN:
Author
CHECKED:
Croft
SHEET TITLE
MILLWORK PLAN
SHEET NO.
A-750

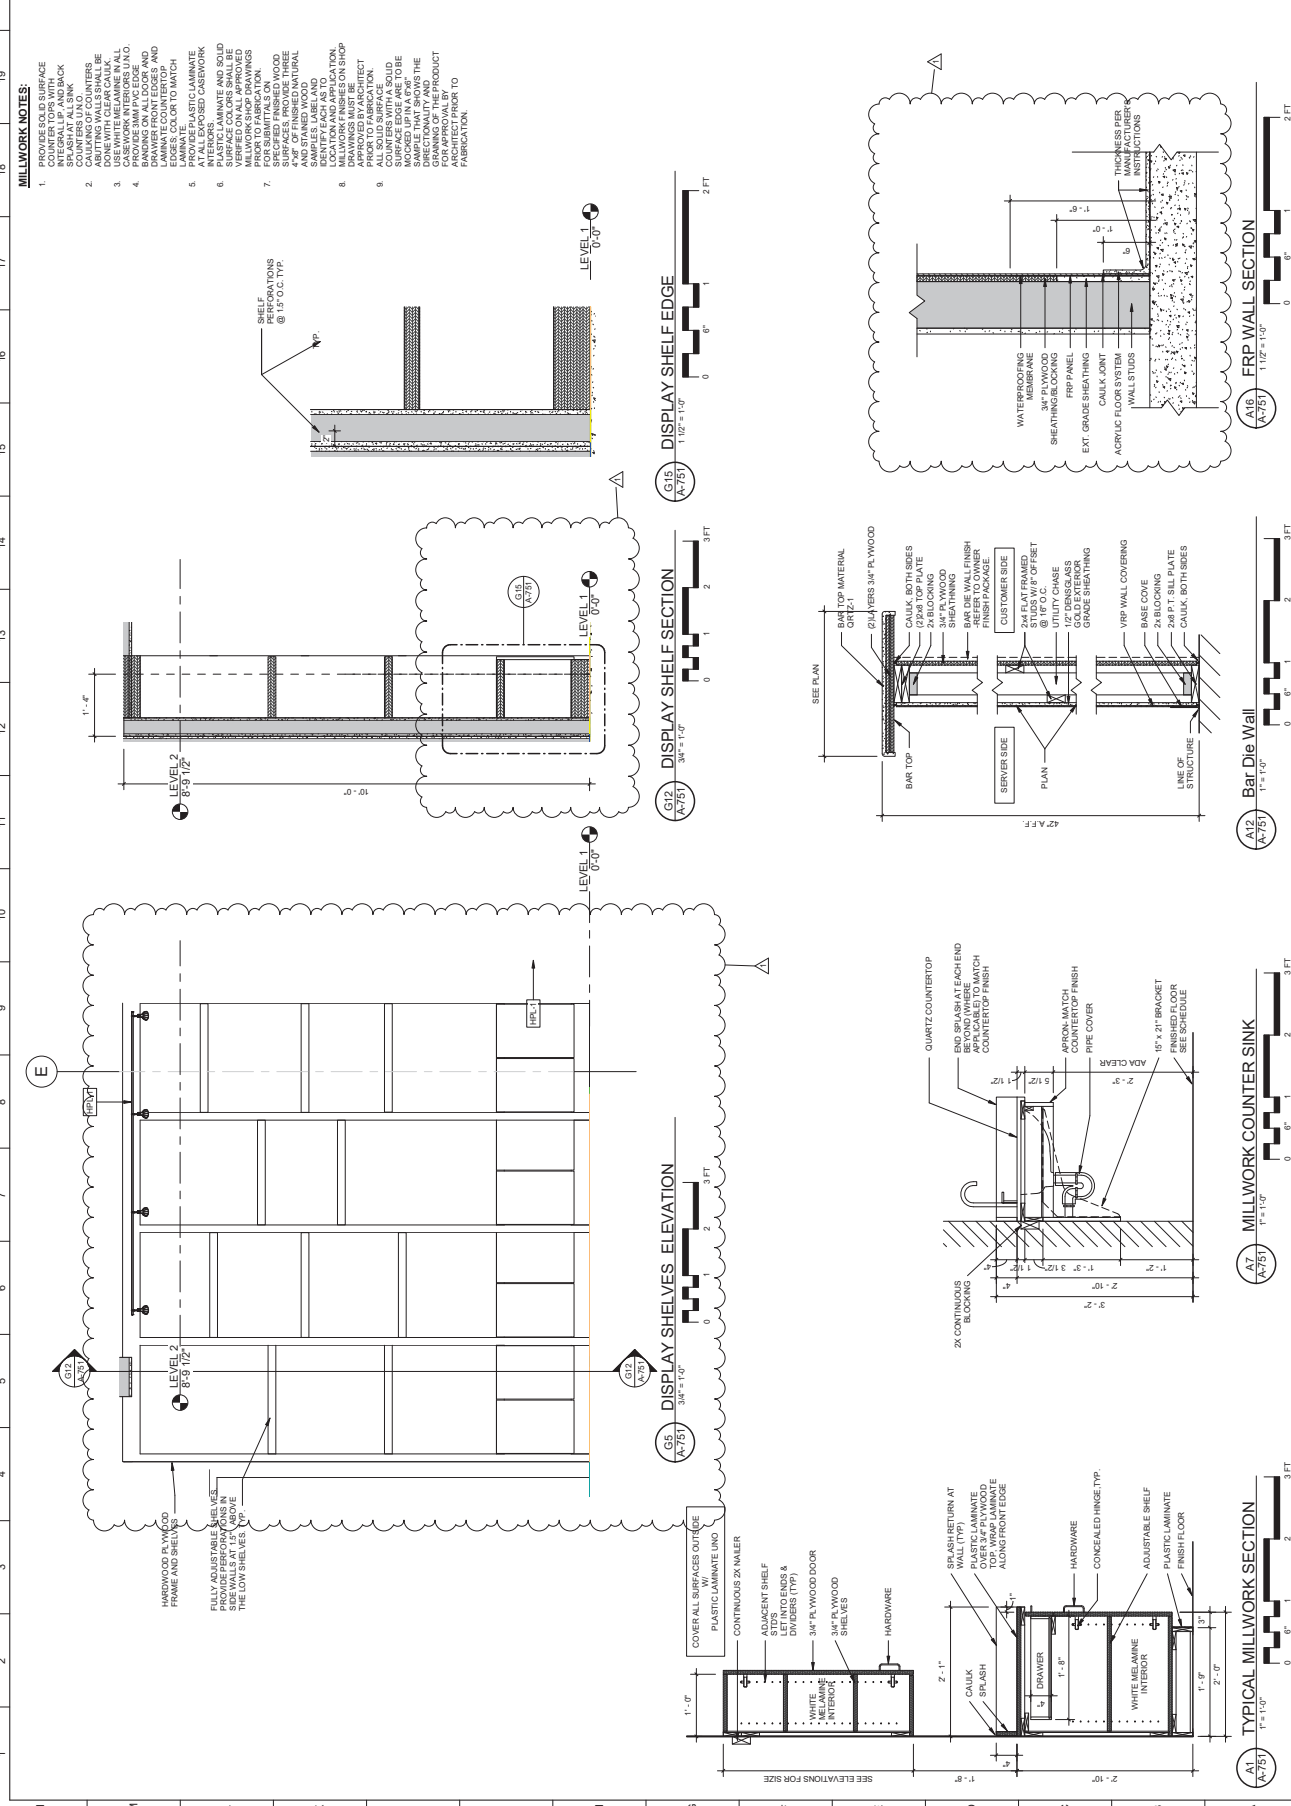


1 2 3 4 5 6 7 8 9 10 11 12 13 14 15 16 17 18 19

20 21 22 

101 102 103 

1001 1002 1003 254

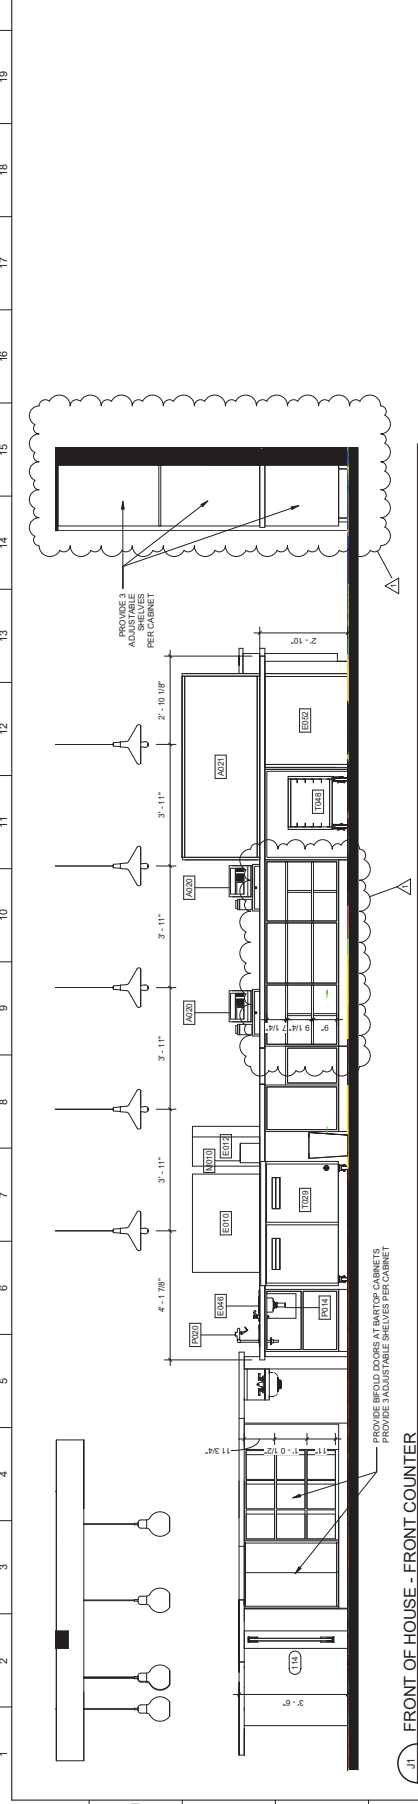


E1
A-752
1/2" = 1'-0"
0 1 5 FT

E5
A-752
1/2" = 1'-0"
0 1 5 FT

A4
A-752
1/2" = 1'-0"
0 1 5 FT

A1
A-752
1/2" = 1'-0"
0 1 5 FT

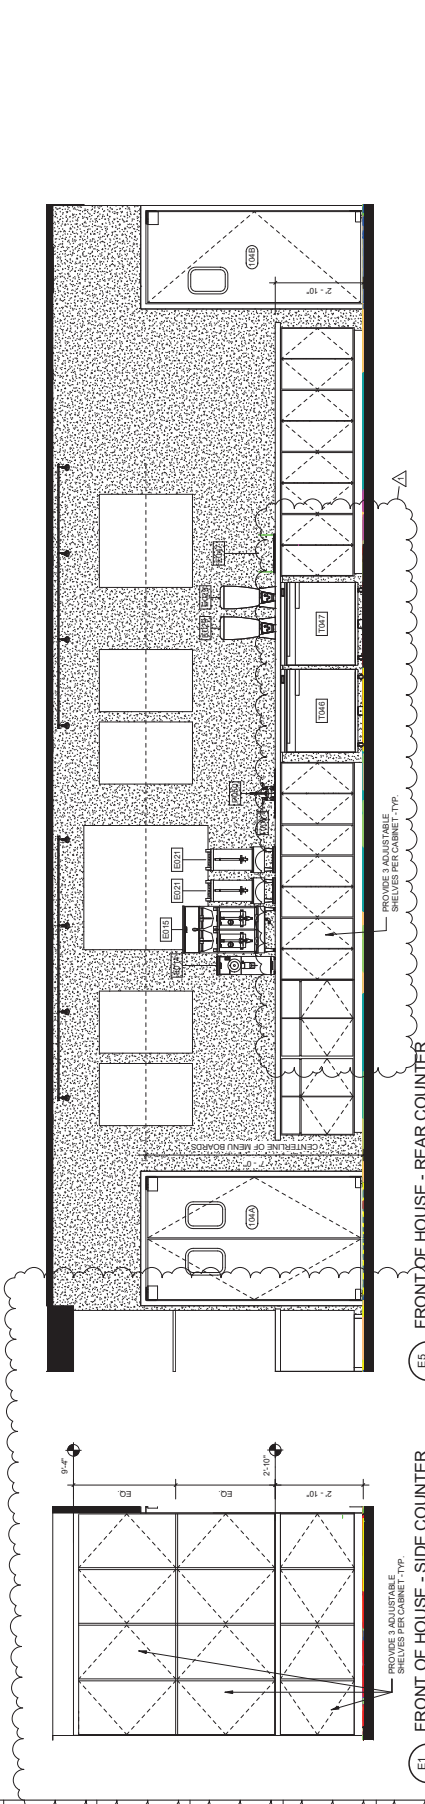


E1
A-752
1/2" = 1'-0"
0 1 5 FT

E5
A-752
1/2" = 1'-0"
0 1 5 FT

A4
A-752
1/2" = 1'-0"
0 1 5 FT

A1
A-752
1/2" = 1'-0"
0 1 5 FT

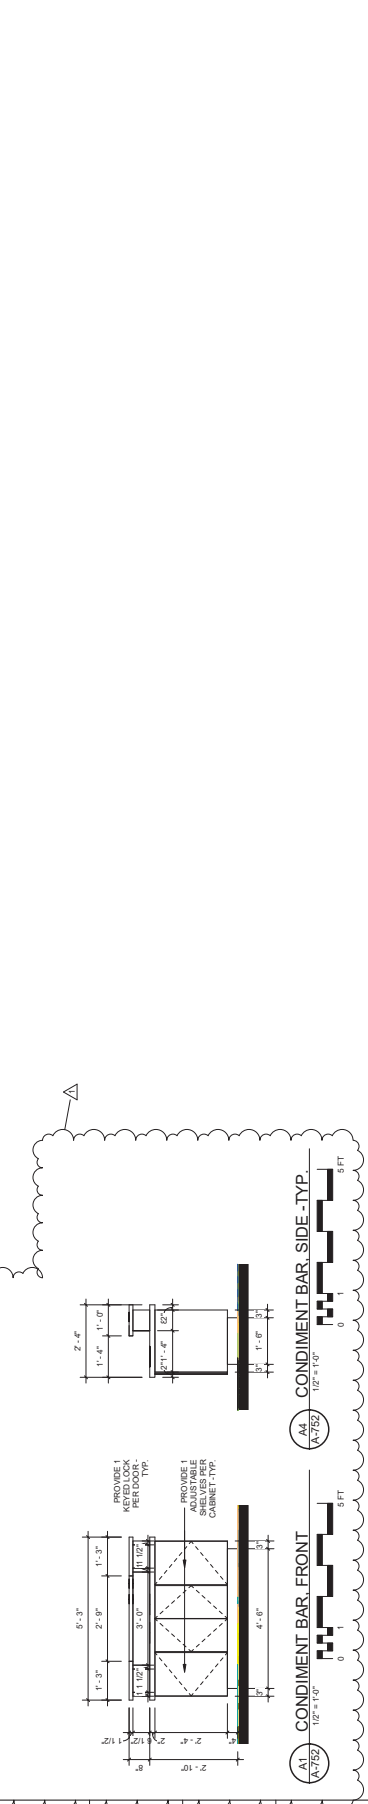


E1
A-752
1/2" = 1'-0"
0 1 5 FT

E5
A-752
1/2" = 1'-0"
0 1 5 FT

A4
A-752
1/2" = 1'-0"
0 1 5 FT

A1
A-752
1/2" = 1'-0"
0 1 5 FT

CROFT
ARCHITECTS • ENGINEERS
Croft & Associates
3400 Bunk Spring Road, Suite 200
Atlanta, Georgia 30341
770.529.7154 • 770.529.7156 (f)
www.croftae.com

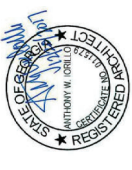


OWNER
LUMINA COFFEE CO.
312 EAST 4TH STREET
ROME, GA 31864




ADDRESS
LUMINA COFFEE CO.
312 EAST 4TH STREET
ROME, GA 31864

NO.	DATE	DESCRIPTION
1	2/16/2015	ISSUANCE


PROJECT NUMBER
17-206
DRAWN BY
COP
CHECKED BY
SA
SHEET TITLE
**MILLWORK
ELEVATIONS**
SHEET NO.
A-752

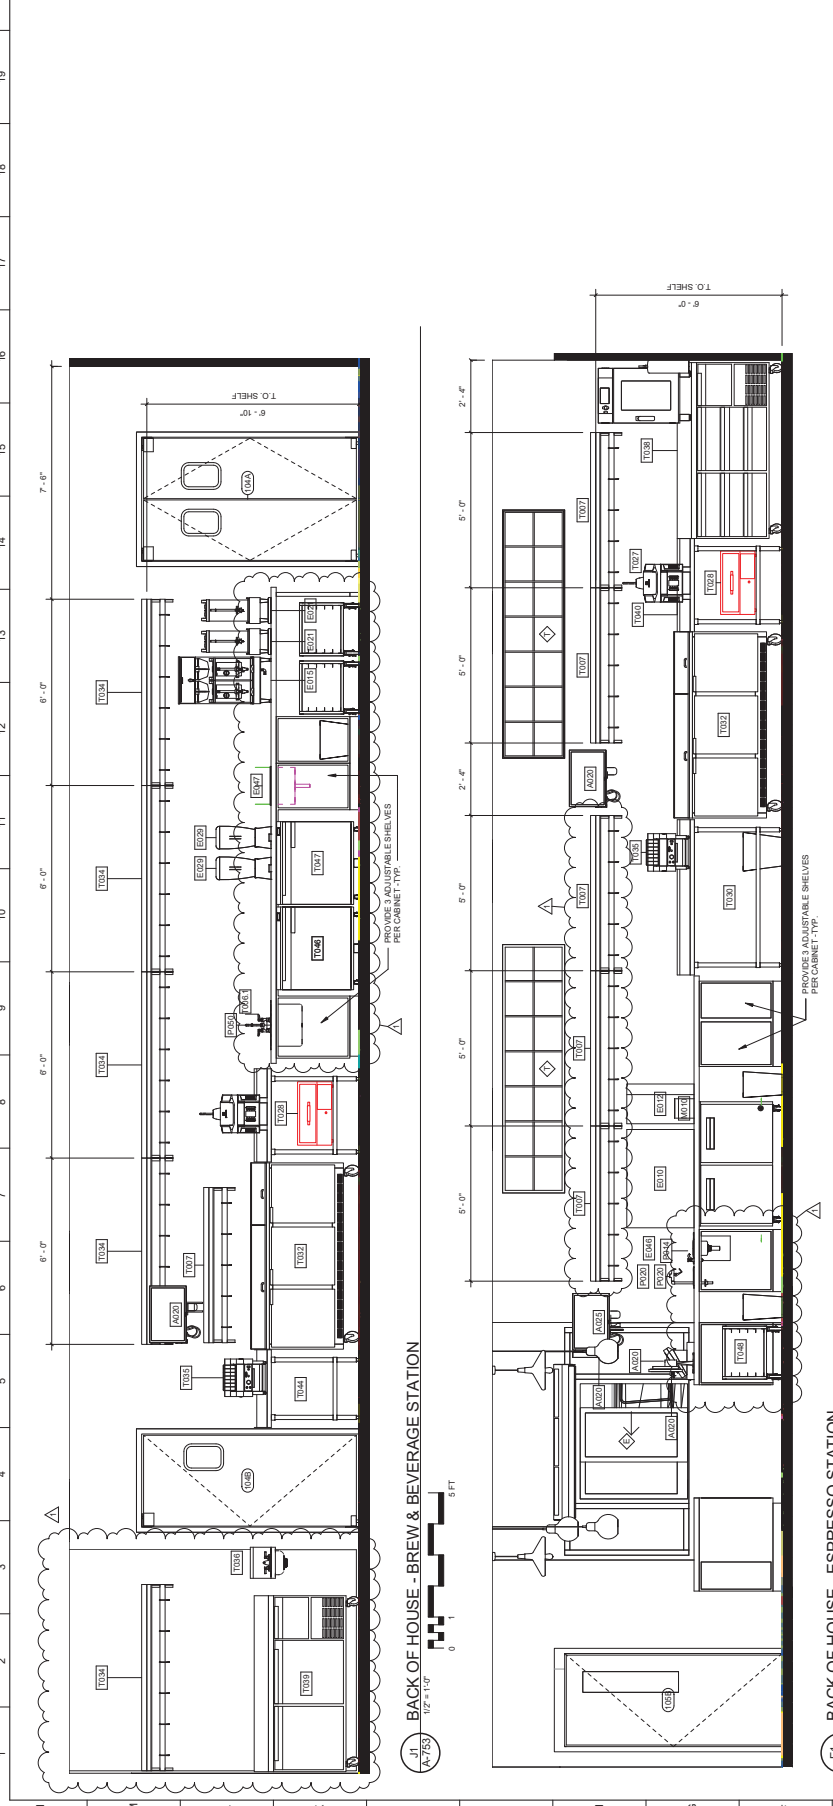

E1 BACK OF HOUSE - ESPRESSO STATION

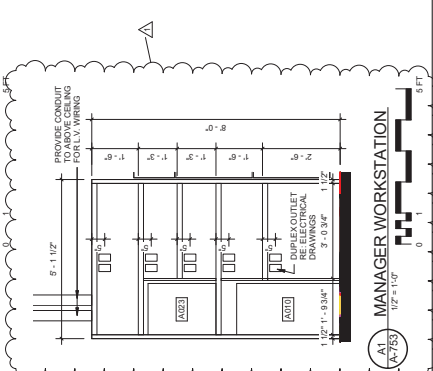

C5 PLANTER FRONT

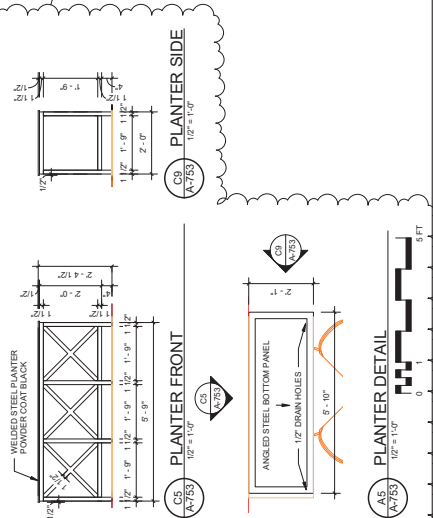

C3 PLANTER SIDE



CROFT
ARCHITECTS • ENGINEERS
Croft & Associates
3400 Bank Spring Road, Suite 200
Atlanta, Georgia 30341
770.537.7154 • 770.537.7161
www.croftae.com



OWNER
LUMINA COFFEE CO.
312 EAST 4TH STREET
ROME, GA 30161



ADDRESS
LUMINA COFFEE CO.
312 EAST 4TH STREET
ROME, GA 30161

NO.	DATE	ISSUANCE
1	2/16/2015	COORDINATE COMMENTS
2	2/16/2015	PERMIT SET
3	2/16/2015	Design/Shop

PROJECT NUMBER
17-206
DRAWN: [blank]
CHECKED: [blank]
COP: [blank]
SHEET TITLE
**MILLWORK
ELEVATIONS**
SHEET NO.
A-753



H4
A-901
EXTERIOR PERSPECTIVE 2

B4
A-901
EXTERIOR PERSPECTIVE 1

CROFT
ARCHITECTS • ENGINEERS
Croft & Associates
3400 Blue Springs Road, Suite 200
Knoxville, TN 37922
770.529.7144 / 770.529.7146 (f)
www.croftinc.com



OWNER
LUMINA COFFEE CO.
312 EAST 4TH STREET
ROME, GA 31864



ADDRESS
LUMINA COFFEE CO.
312 EAST 4TH STREET
ROME, GA 31864

0	2017-12-20	PERMIT SET
C	2017-09-15	REVIEW SET
D	2017-08-15	DESIGN SET
N	2017-08-15	DISCUSSION

PROJECT NUMBER
17-206
DRAWN: CDP
CHECKED: SA
SHEET TITLE
PERSPECTIVES

SHEET NO.
A-901



111
A-902
EXTERIOR PERSPECTIVE 3

OWNER
LUMINA COFFEE CO.
312 EAST 4TH STREET
ROME, GA 30161

ADDRESS
LUMINA COFFEE CO.
312 EAST 4TH STREET
ROME, GA 30161



CROFT

ARCHITECTS • ENGINEERS

Croft & Associates

ARCHITECTS • ENGINEERS

3400 Blue Springs Road, Suite 200
Kennesaw, Georgia 30144
770.937.7154 • 770.937.7161
www.croftae.com

1	2/5/2018	Final Set	Design/Rev
No.	Date	Issuance	

PROJECT NUMBER
17-206

DRAWN:
Author

CHECKED:
Checker

SHEET TITLE
PERSPECTIVES

SHEET NO.
A-902

