


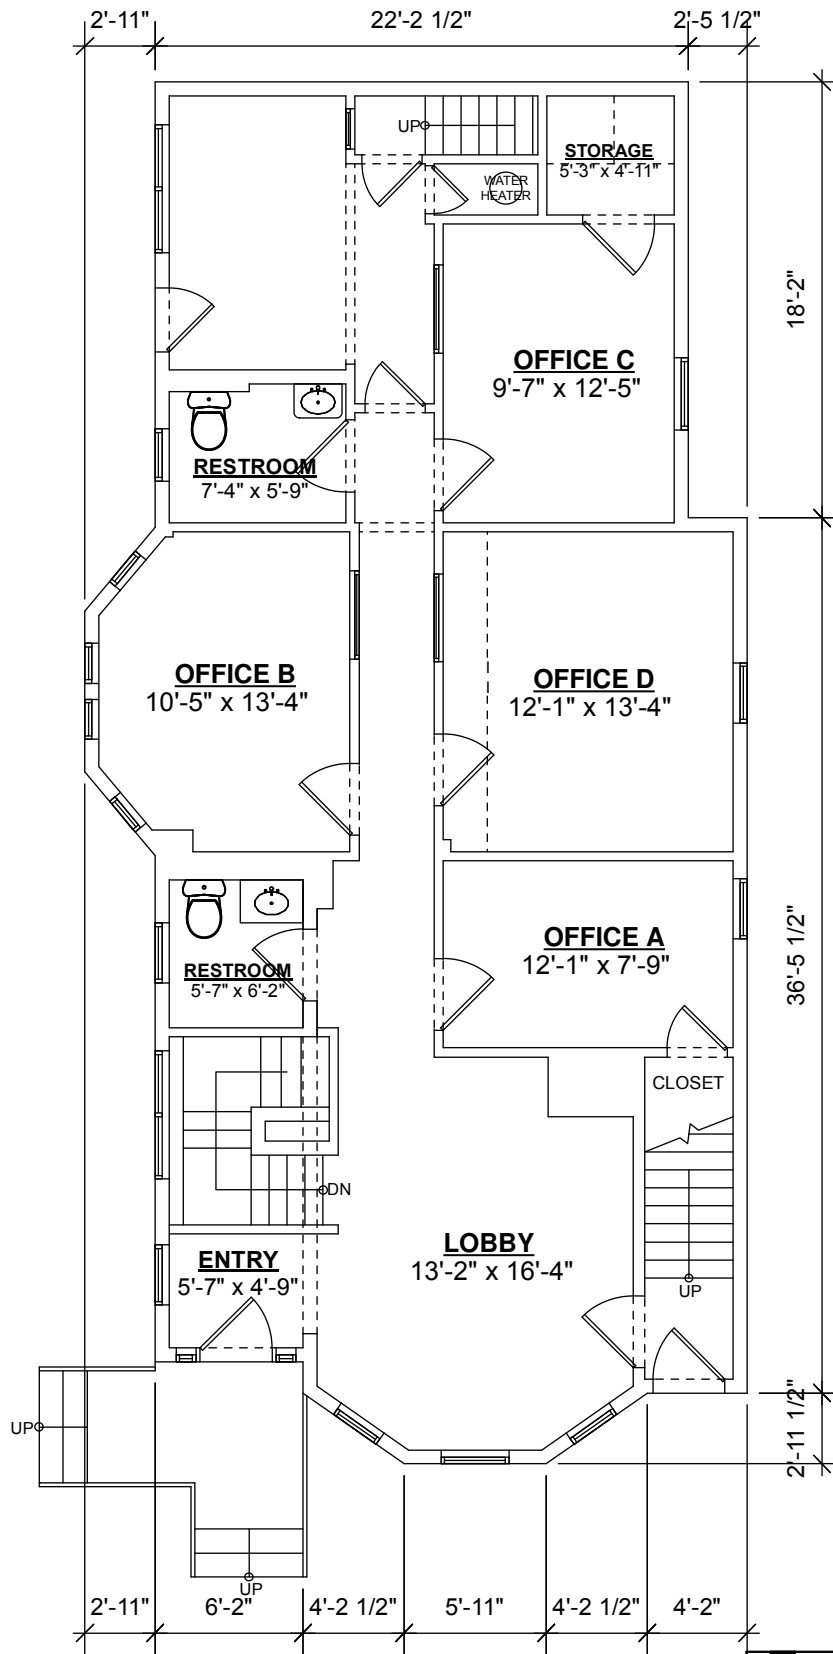

FIRST FLOOR PLAN



Scale 1/8" = 1'-0"

EXISTING CONDITIONS FLOOR PLANS		
JOB NO.	DATE: MAY 2024	SCALE: 1/8" = 1'-0"
NATIONAL FLOOR PLANS 398 COLUMBUS AVENUE SUITE 100 BOSTON MA 02116 800.328.0217 TEL		206 HOLLAND STREET SOMERVILLE, MA