

| Revision: | Date: | Comments: |
|-----------|-------|-----------|
|           |       |           |
|           |       |           |
10 Center Street, Suite 403  
 Chicopee, Massachusetts  
 01013-2784  
 T: (413) 594-1168  
 www.cadrocke.com


- COMMON AREA  
2,036 S.F.
- SPRINGFIELD MEDICAL ASSOCIATES  
11,343 S.F.
- TENANT SPACE  
3,704 S.F.
- TENANT SPACE  
1,414 S.F.
- TENANT SPACE  
3,385 S.F.

**TENANT AREAS  
 EXISTING CONDITIONS  
 FLOOR PLAN**

2150 MAIN STREET  
 SPRINGFIELD, MA

|             |            |               |            |
|-------------|------------|---------------|------------|
| Drawn By:   | JRH        | Job Number:   | CA 22-0516 |
| Checked By: | JRH        | Sheet Number: |            |
| Date:       | 05/25/22   |               |            |
| Scale:      | 1/8"=1'-0" |               |            |
| Sheet       | 1          | of            | 1          |

ar1

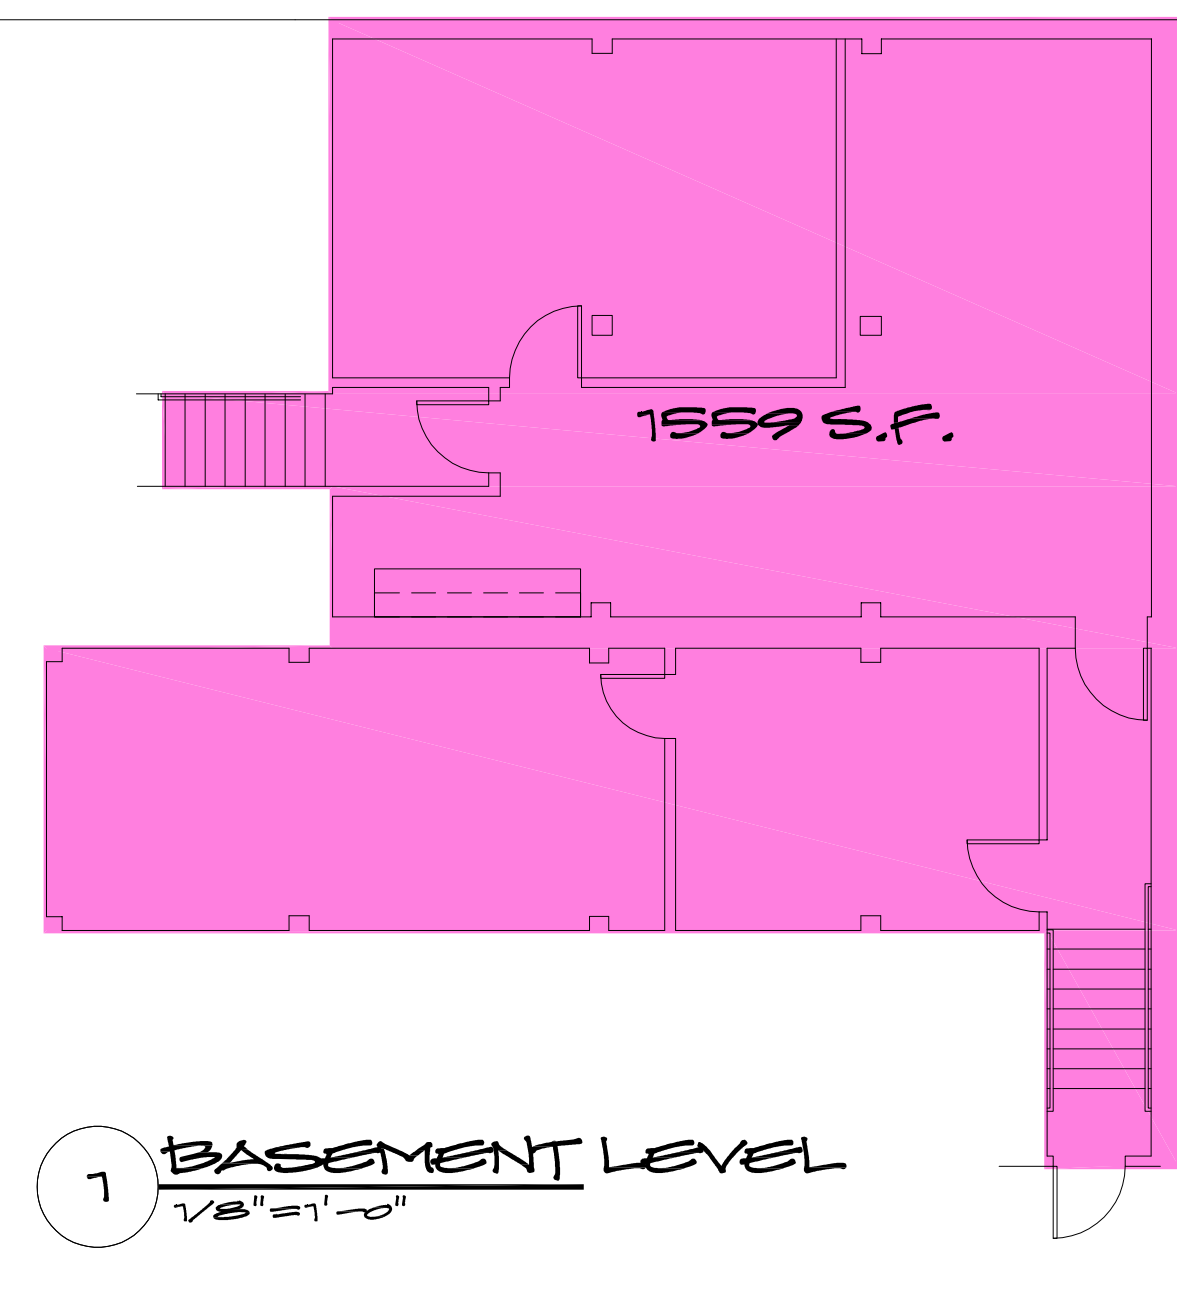

1 **BASEMENT LEVEL**  
 1/8"=1'-0"



2 **FIRST FLOOR**  
 1/8"=1'-0"

