

DESIGNER AND DEVELOPER:
ALUX CONSTRUCTION & DEVELOPMENT, LLC
2071 NORTH COLLINS BLVD.
SUITE 200, RICHARDSON
TEXAS 75080
TEL: (972) 423 2714
FAX: (972) 423 2483

Original Date:

Issue Log:
CITY COMMENTS


© COPYRIGHT

OWNER:
Enterprise America
12222 Merit Dr.
Suite 1870
Dallas, TX 75251
Tel 214-855-6677

PROJECT:
Enterprise America Office Building
851 N Central Expressway
McKinney, TX


This document, whether in hard copy or machine readable format, is copyrighted and an instrument of Service in respect to the project for which it was prepared. This document is not intended to be released for use by any party as an extension of such project or any other project, day, month, facility, copying, and/or modifying the document, without written permission from Owner for the specific purpose intended is a violation of federal copyright law. Unlawful use of this material may result in civil and/or criminal penalties.

Dwg Title:
Floor Plan-1st
Scale: As Shown
Sheet Number:

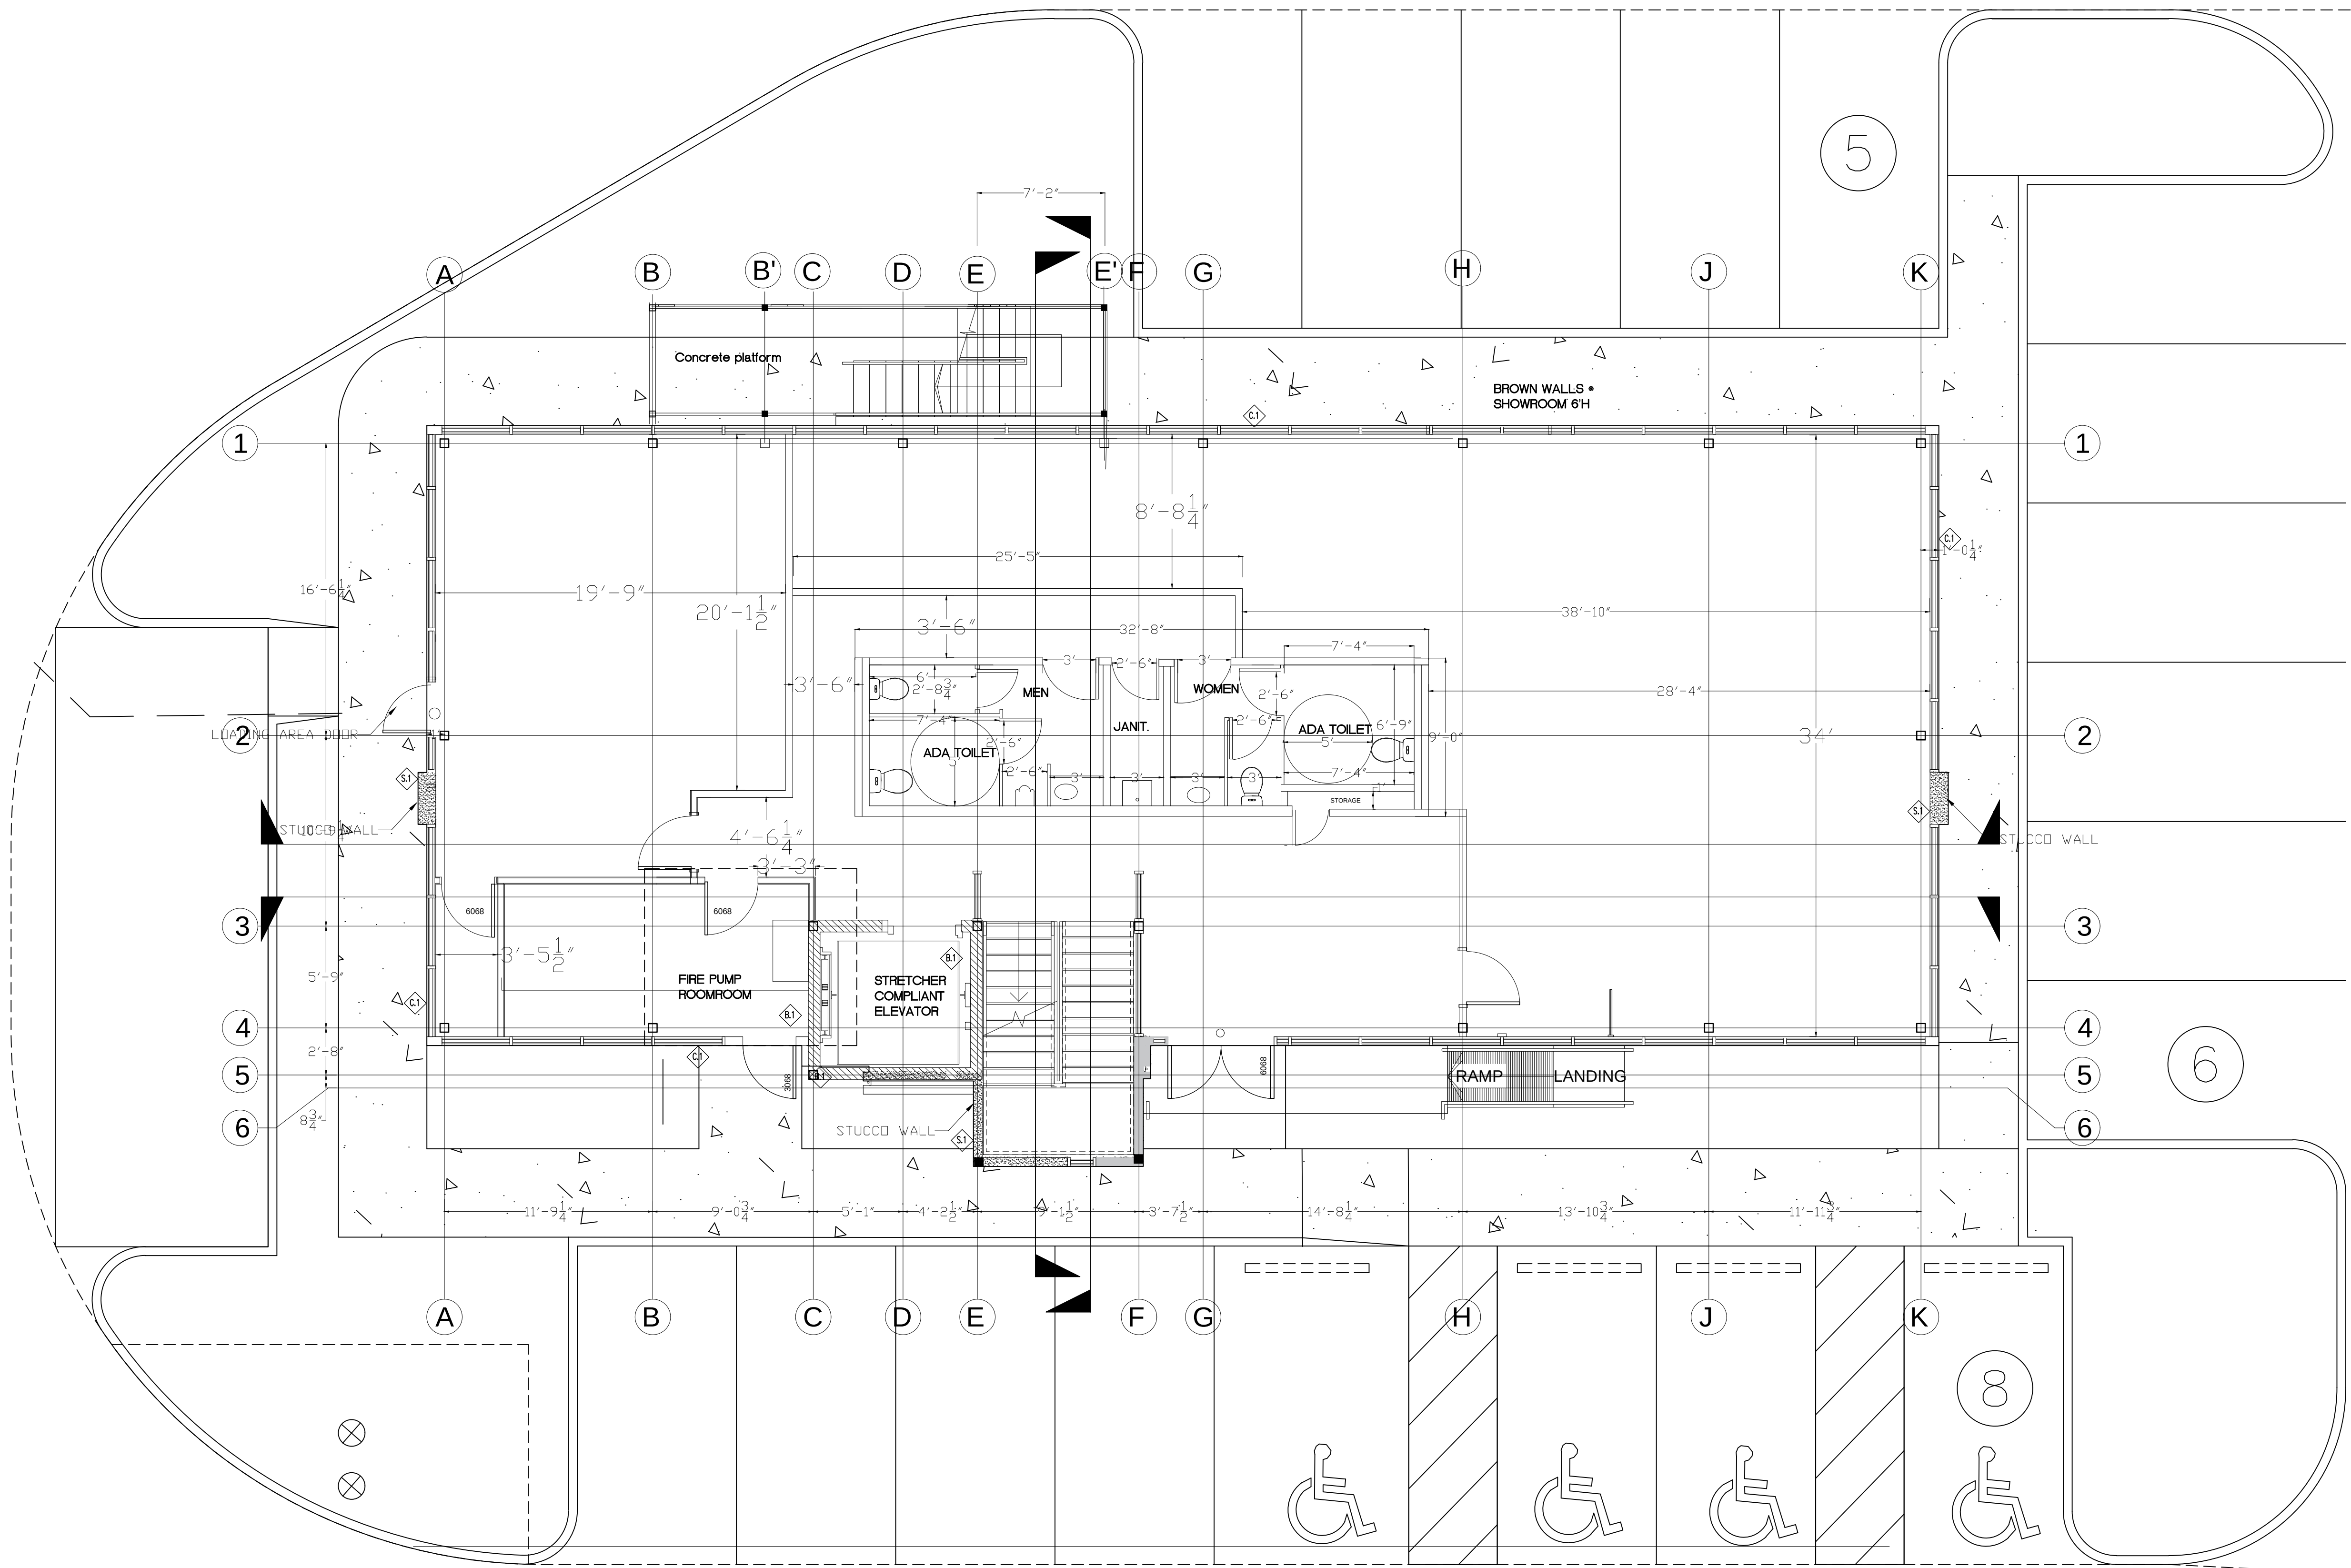

1ST FLOOR
Scale: 3/16"=1"

Enterprise America Office Building (Revised 7-29-24)

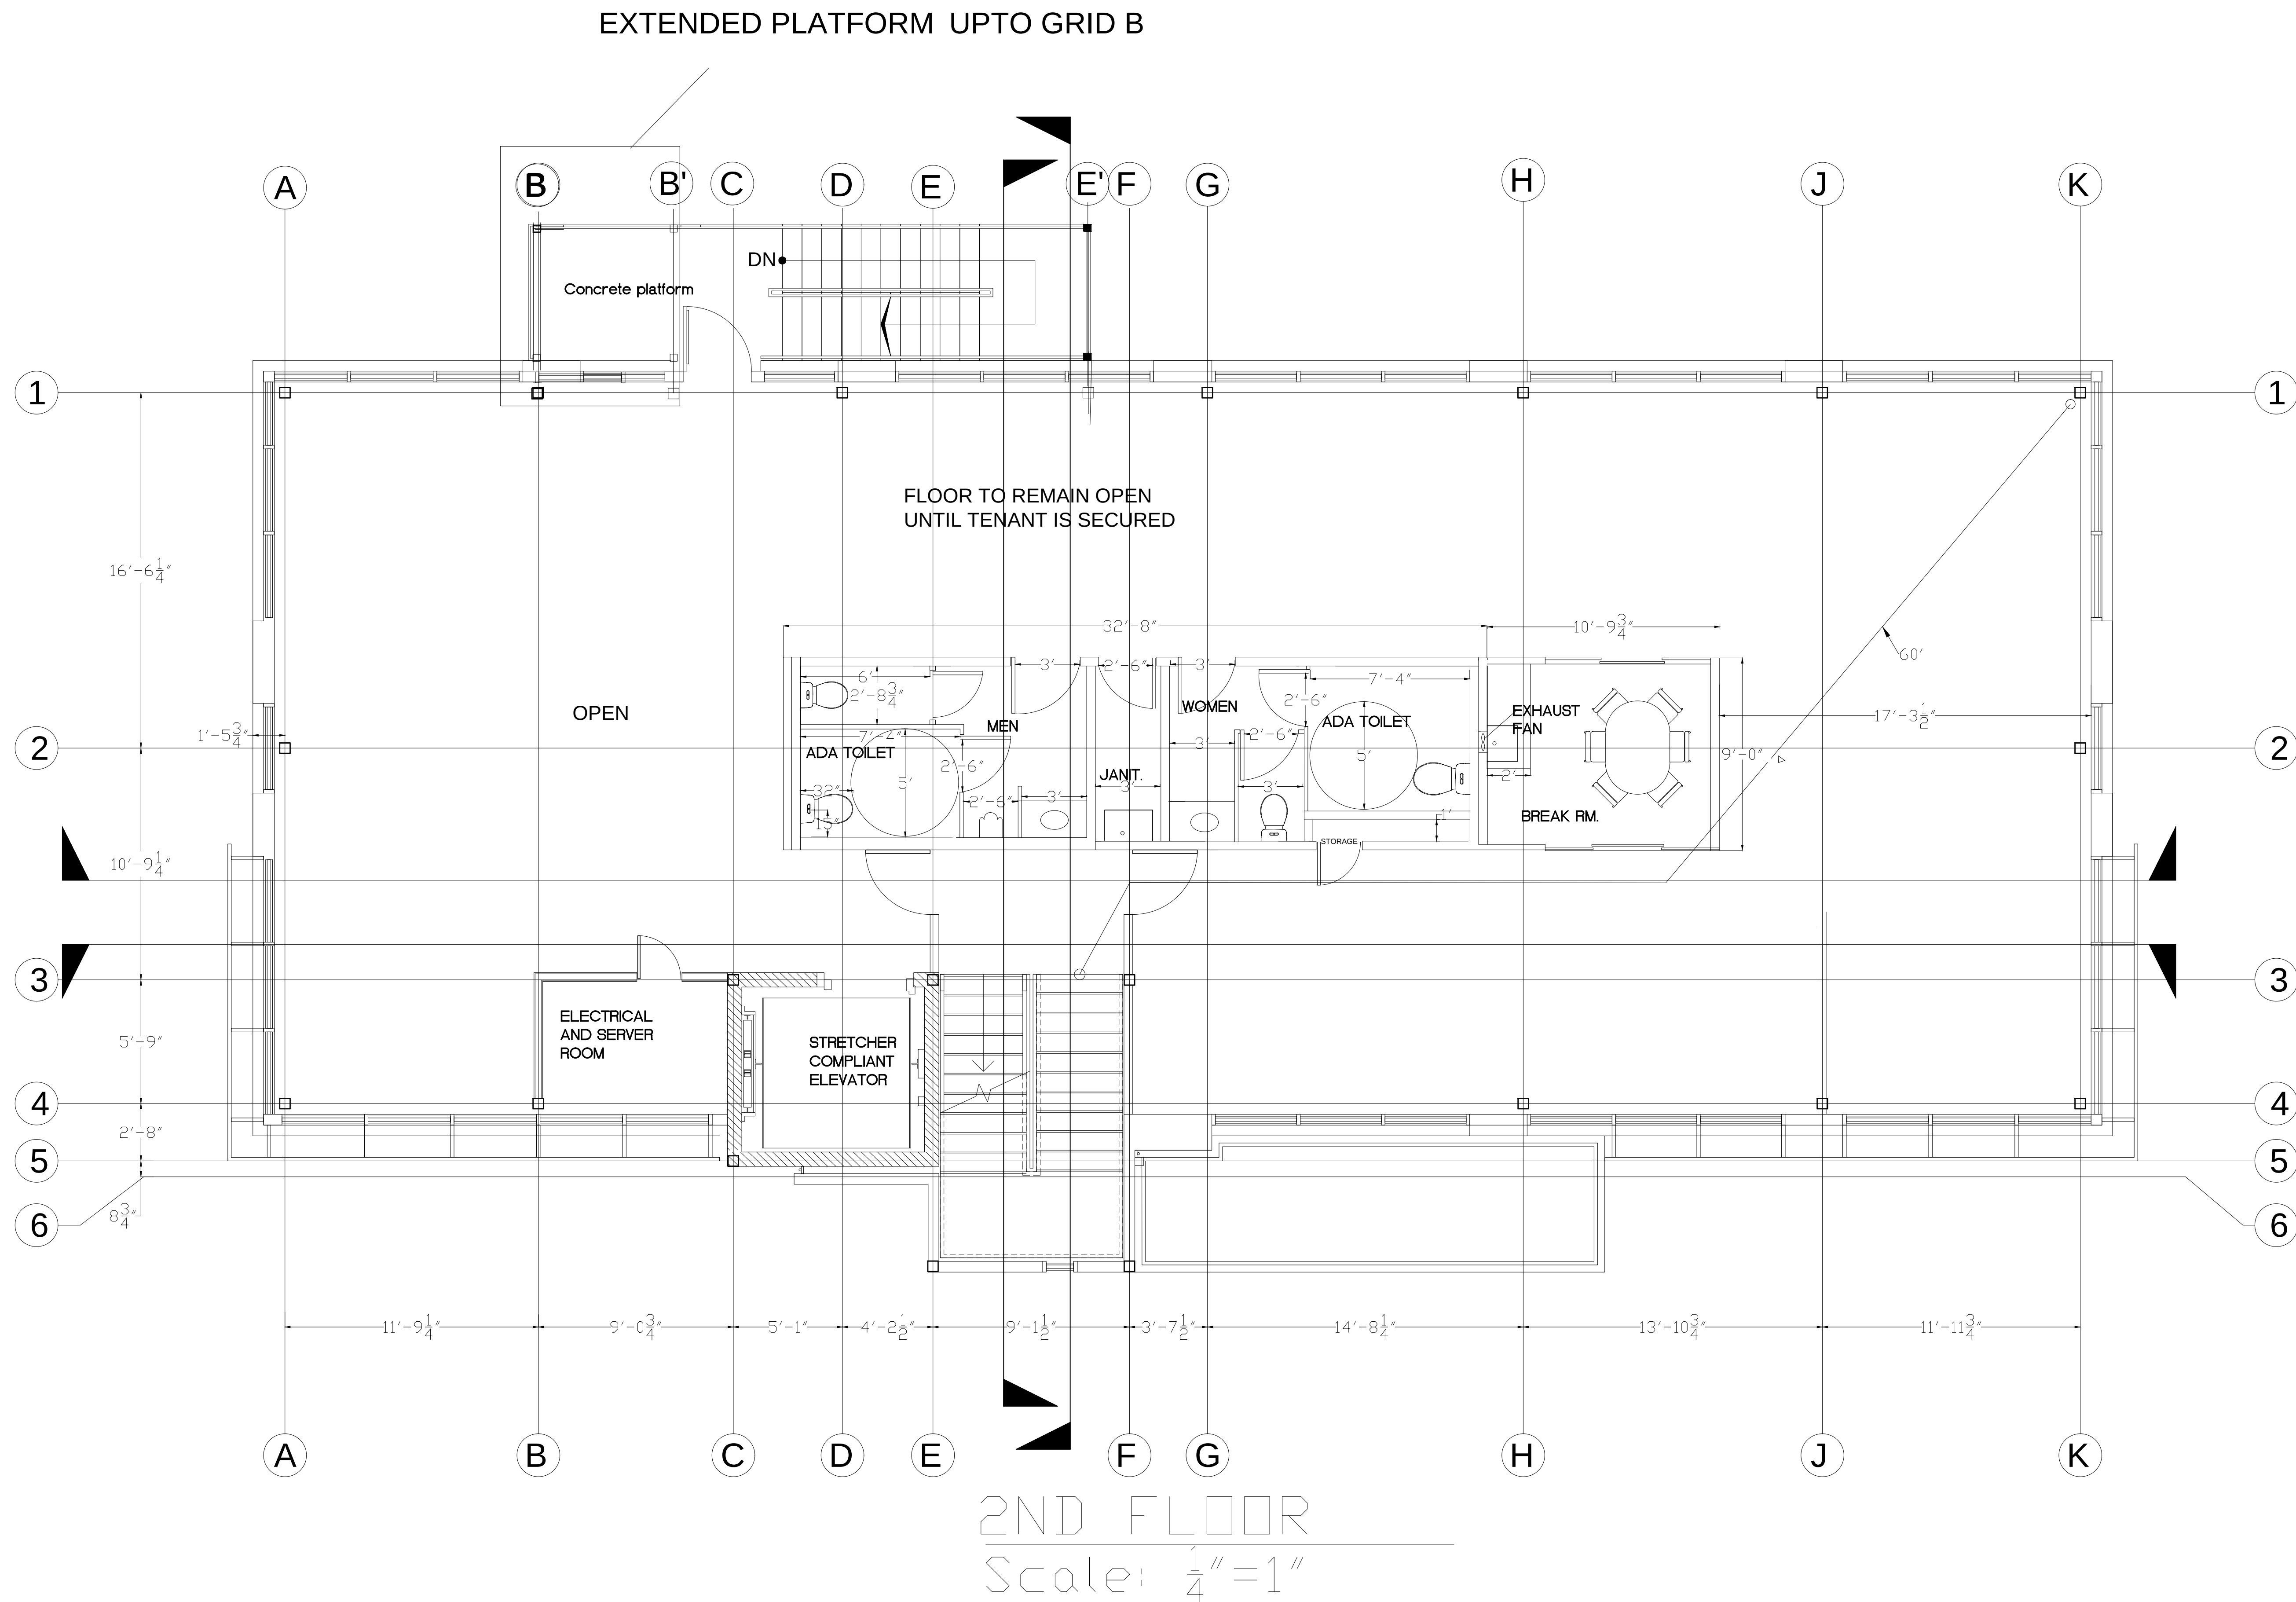

Enterprise America Office Building (Revised 7-29-24)

DESIGNER AND DEVELOPER:
ALUX CONSTRUCTION & DEVELOPMENT, LLC
2071 NORTH COLLINS BLVD.
SUITE 200, RICHARDSON
TEXAS 75080
TEL: (972) 423-0774
FAX: (972) 423-2483

Original Date: _____
Issue Log:
CITY COMMENTS


© COPYRIGHT

OWNER:
Enterprise America
12222 Merit Dr.
Suite 1870
Dallas, TX 75251
Tel: 214-855-6677


PROJECT:
Enterprise America Office Building
923 N Central Expressway
McKinney, TX

This document, whether in hard copy or electronic readable format, is copyrighted and on document of services in regard to the project for which it was prepared. It is the property of the Designer and shall remain the property of the Designer. It is not to be reproduced, stored in a retrieval system, or transmitted in any form or by any means, electronic, mechanical, photocopying, recording, or by any information storage and retrieval system, without the prior written permission of the Designer. For the specific purpose of this document, the Designer grants a limited license to the client to use the information contained herein for the project only. Unauthorized use of this material may result in civil and/or criminal penalties.

Dwg Title:
Floor Plan-2nd
Scale: As Shown
Sheet Number:

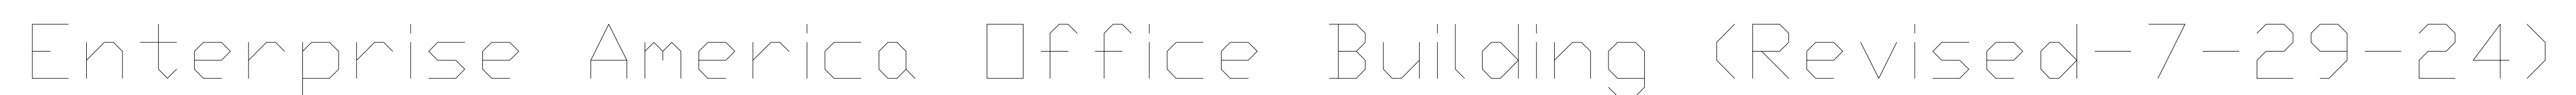

Sheet Number:

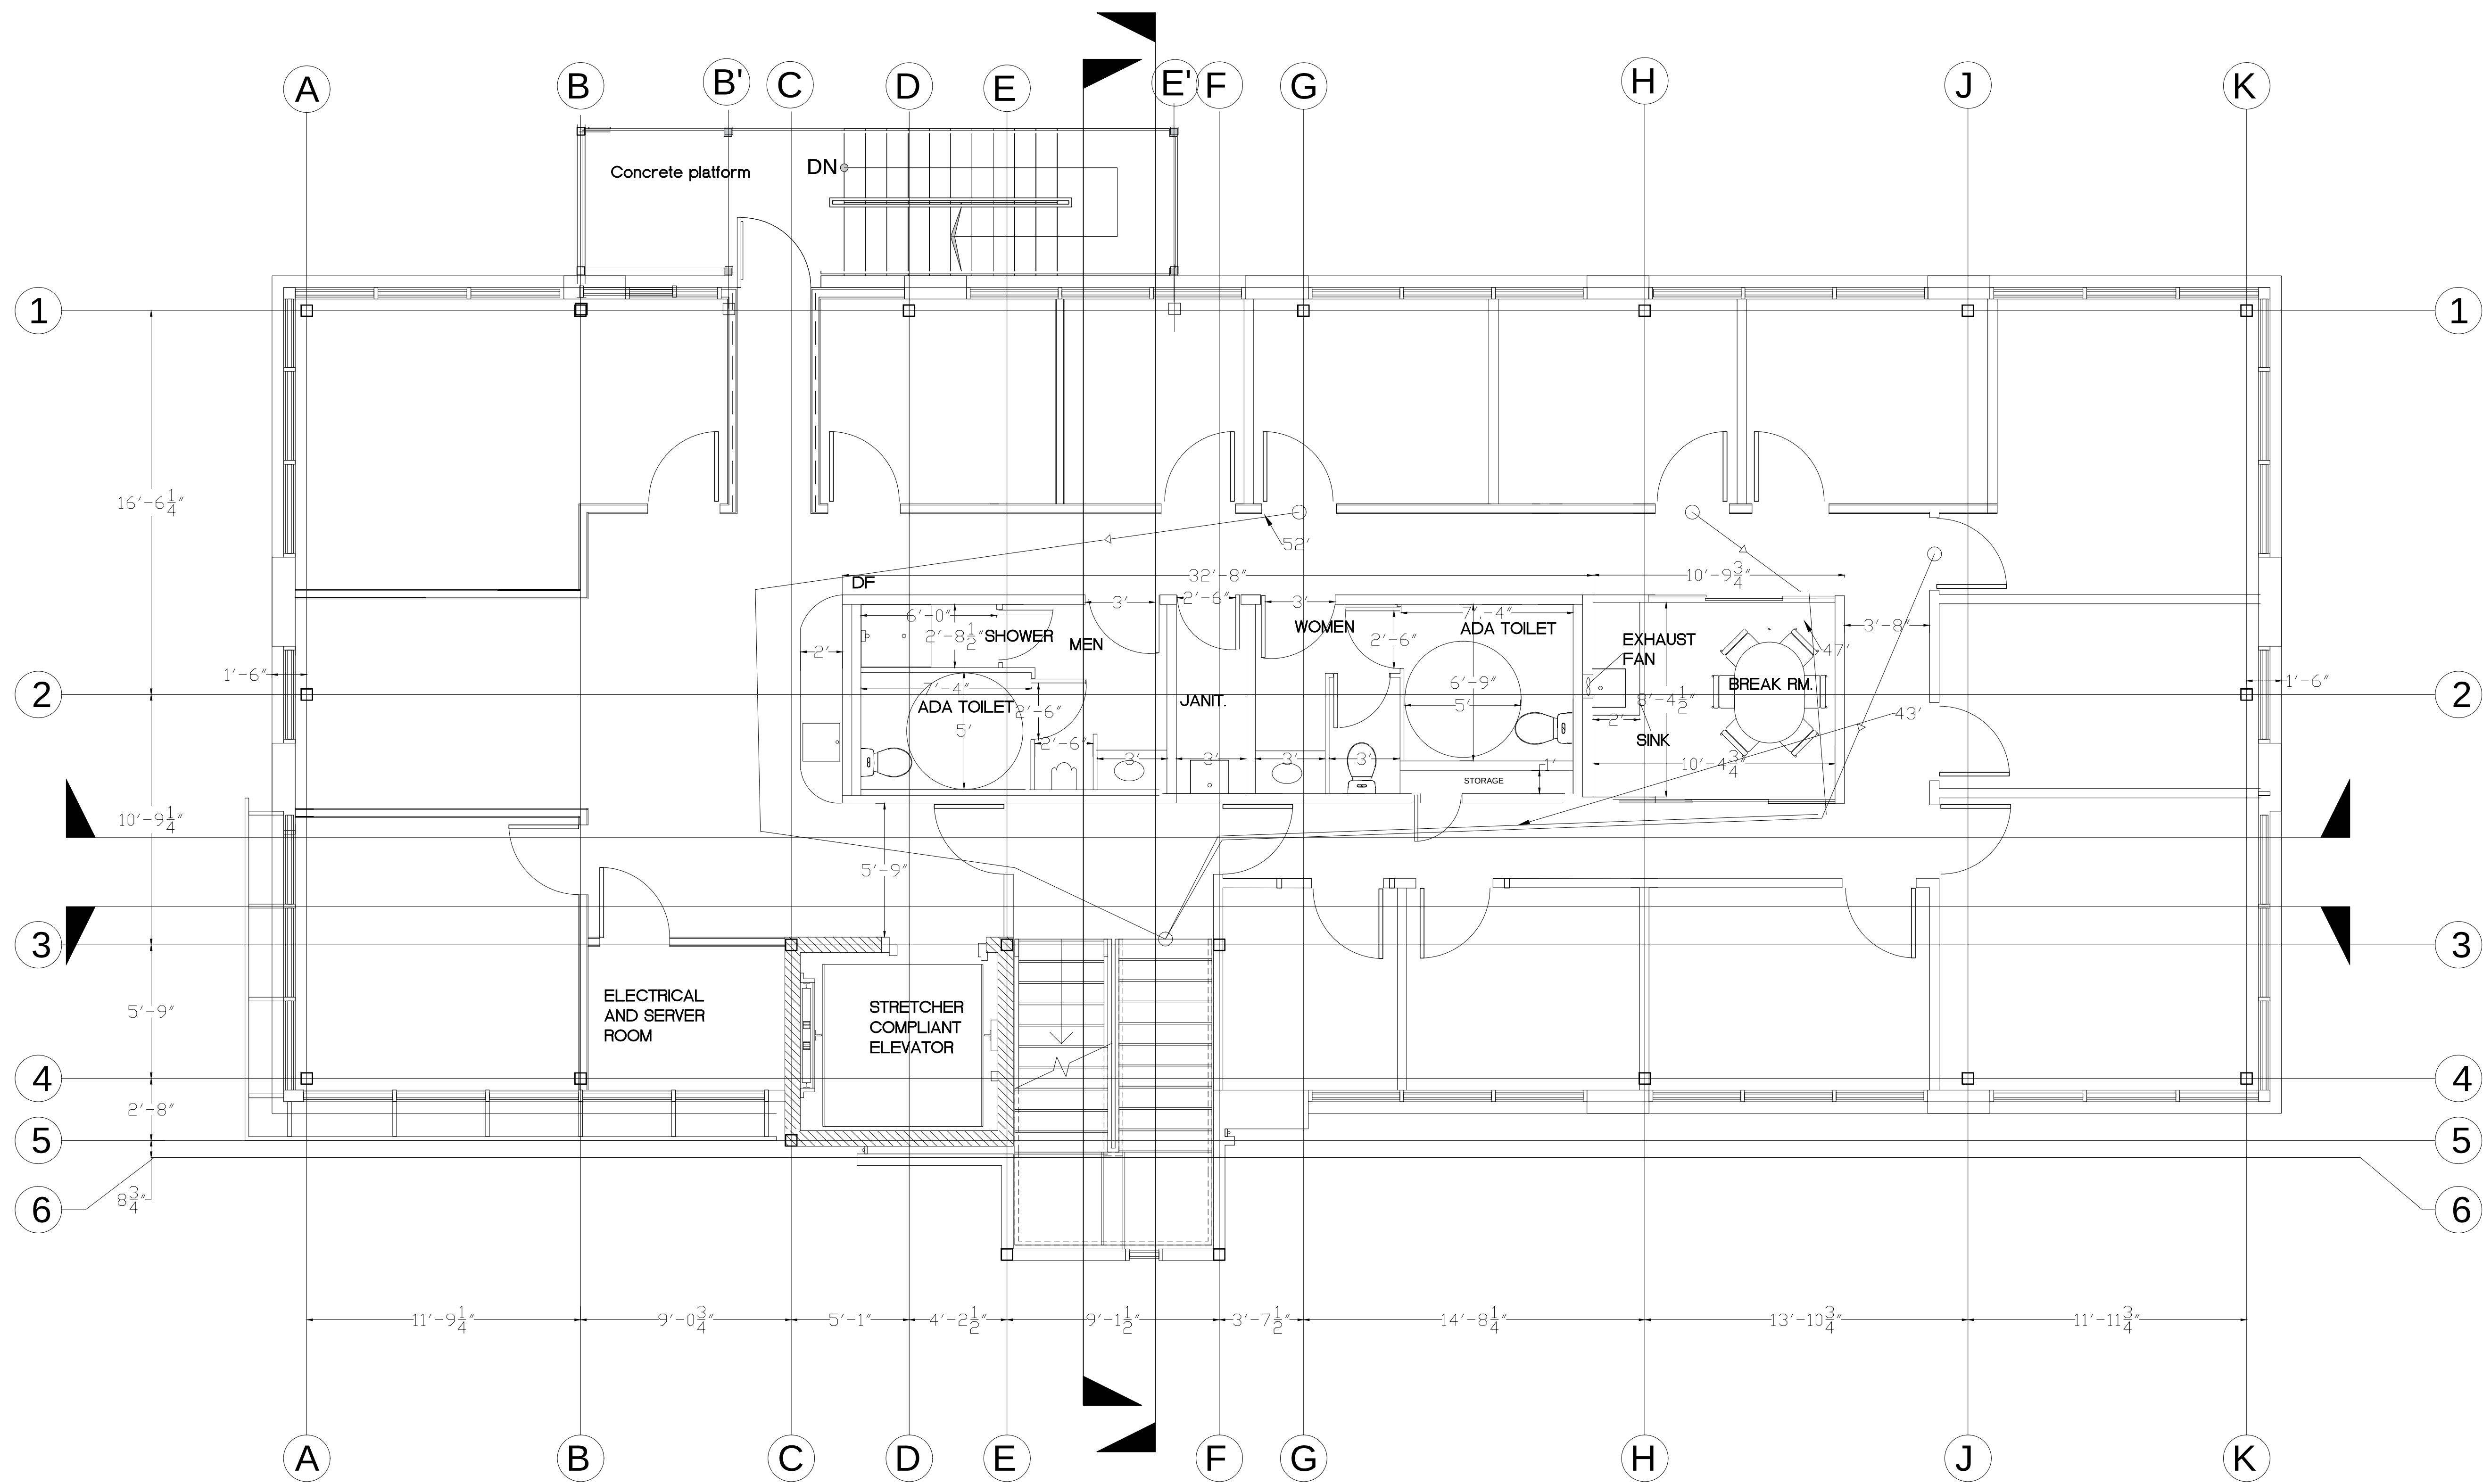

4TH FLOOR
Scale: $\frac{1}{4}''=0'$

Enterprise America Office Building (Revised-7-29-24)

DESIGNER AND DEVELOPER:
**ALUX CONSTRUCTION &
DEVELOPMENT, LLC**
2071 NORTH COLLINS BLVD.
SUITE 200, RICHARDSON
TX 75081
TEL: (972) 423-2714
FAX: (972) 423-2483

Original Date:

Issue Log:

CITY COMMENTS

© COPYRIGHT

OWNER:
Enterprise America
12222 Merit Dr.
Suite 1870
Dallas, TX 75251
Tel: 214-855-6677

PROJECT:
Enterprise America Office Building
923 N Central Expressway
McKinney, TX

This document, whether in hard copy or machine readable format, is copyrighted and an instrument of service in respect to the project for which it was prepared. This document is not to be reproduced or utilized for reuse by any other project. Any reuse, including copying, scanning, or otherwise, without written permission from the owner for the specific purpose intended, is a violation of federal copyright law. Unauthorized use of this document may result in civil and/or criminal penalties.

Dwg Title:

Floor Plan-4th

Scale: As Shown

Sheet Number: