


Gary Kliesch  
A.I.A., N.C.A.R.B., N.J.C.I.D.

NJ: AI 13332	CT: ARI.0009367
NY: 025618	PA: RA-015112-B
FL: AR95782	DE: S5-0007765
WI: 11180-5	D.C.: ARC101838
MD: 14129	MI: 1301064135
SC: 8935	IN: AR12200158
GA: RA 013883	MA: 10610
VA: 401016373	WV: 4569
NC: 11736	IL: 001.023586
NH: 04487	TX: 30377
AL: 9035	IA: ARC08262
NJ.C.I.D.: 21D00025000	TN: 107813
OHIO: ARC2419488	

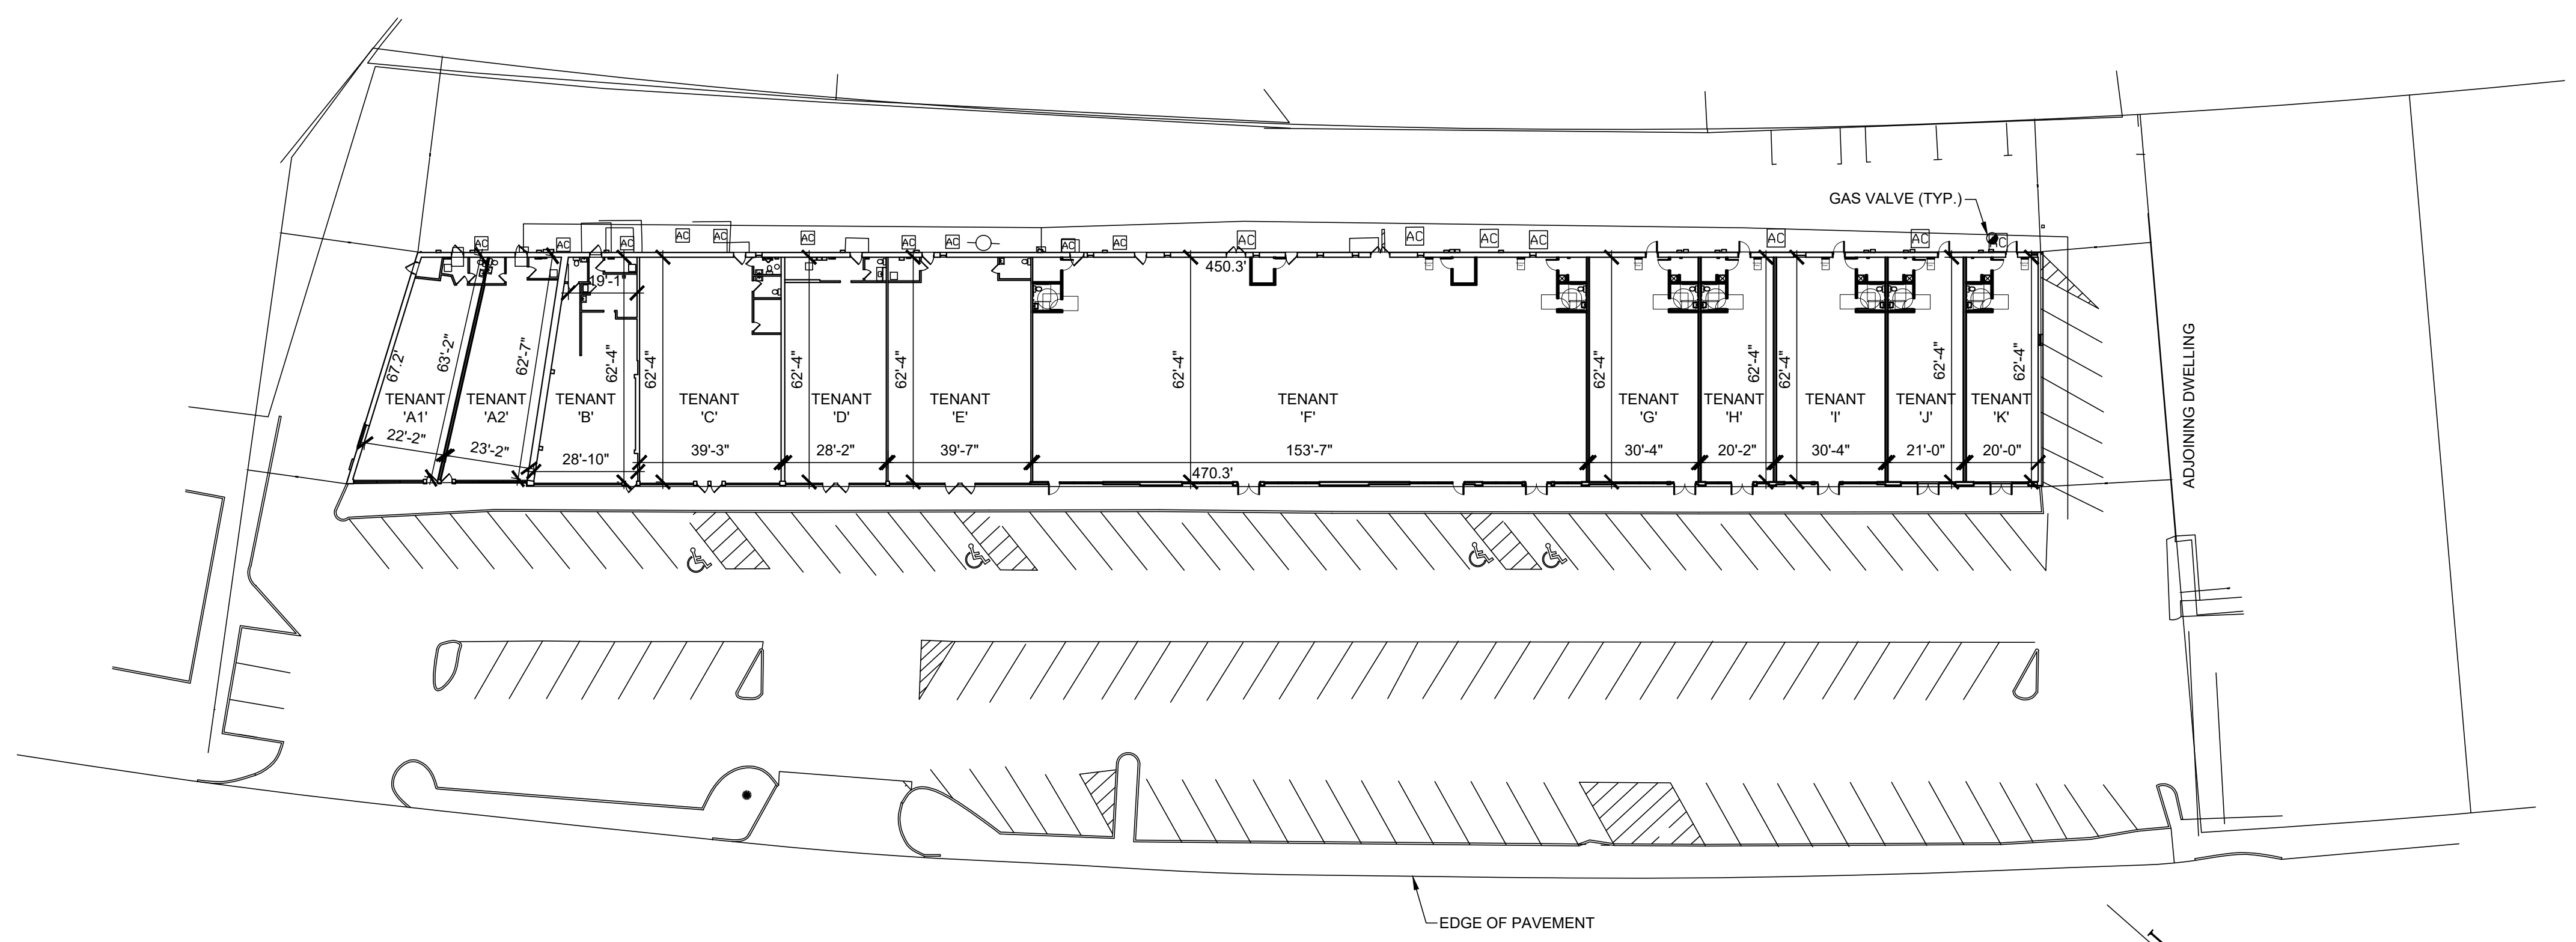

R=2804.93' L=554.50'  
NEW JERSEY STATE  
HIGHWAY ROUTE 23  
(134' WIDE)

No.	Date	Drawing Issues / Revisions

Proposed Facade Renovation &  
Reconstruction at:  
**FIRESIDE PLAZA RETAIL  
CENTER**  
679-717 Route 23  
Pompton Plains, NJ 07444

Drawing Title:  
PROPOSED SITE PLAN

Date:	09/27/24	Dwg No.	SP 1.0
Drawn By:	N.C.		
Checked By:	A.M.		
Job No:	24-048		1 of 1