


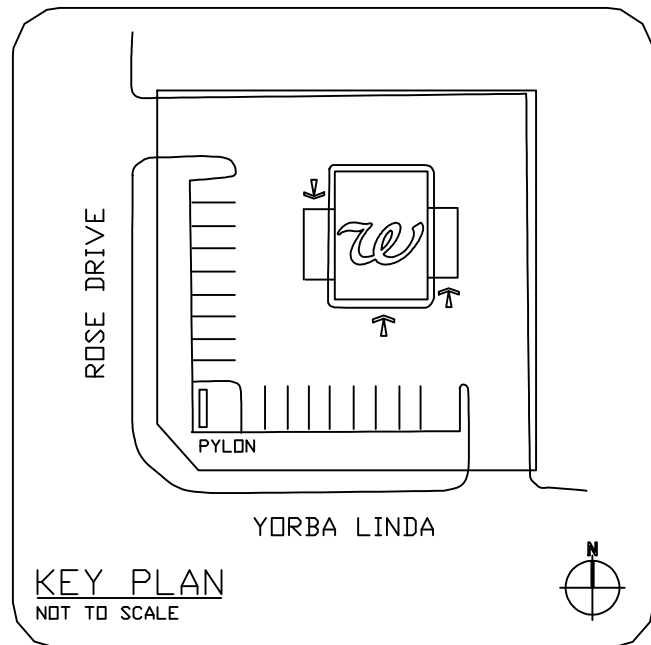

FOR REFERENCE ONLY: SEE CONTRACT
DOCUMENTS FOR DETAILED SITE PLAN

GENERAL SALES AREA:
ALL SIGNS AND AISLE MARKERS @ 9'-6" AFF
UNLESS OTHERWISE NOTED

SIGN 'C' CHECKOUT/THANK YOU
SIGN 'E' ENTRANCE/EXIT
SIGN 'L' LIQUOR/THANK YOU
SIGN 'T' STORE HOURS SIGN
SIGN 'GCS' GREETING CARD CUBE
SIGN 'COS' COSMETIC HANGING CUBE
8' X 8' X 30"H @ 8'-0" AFF
SIGN 'SB' SAN BRUNO CHECKOUT LANE #
SIGN 'N' SAN BRUNO PHOTO

PHARMACY FIXTURE:
REFER TO DEPTURE PLAN FOR REQUIRED SIGNS

SIGN 'J' PICK UP PRESCRIPTIONS
SIGN 'K' DROP OFF PRESCRIPTIONS
SIGN 'Q' CONSULTATION WINDOW

GENERAL SALES AREA:
1. SEE PROJECT DATA FOR FIXTURE MANUFACTURER
2. SECURITY MIRROR ON SOFFIT OF REAR WALL
3. COSMETIC CORNICE
4. PLASTIC "S" CORNICE SPECIFIED ON THIS
DRAWING TO BE SOFFIT MOUNTED. CORNICE
INSERTS TO CORRESPOND WITH WALL ABOVE
AND NOTED AS FOLLOWS: #4A-DARK ROSE,
#4B-BROWN, #4C-DARK BLUE, #4D-DARK RED

2. MASTER SCALE SHELF
 3. REFRIGERATION 3 SPACE BEHIND CASES
 4. MASTER-BILT 2 DOOR MEDIUM TEMPS
 CASE BMG-80, 84"W X 34 1/2" X 78 1/2"
 5. MASTER-BILT 2 DOOR MEDIUM TEMPS
 CASE BLG-80, 84"W X 34 1/2" X 78 1/2"
 6. MASTER-BILT 2 DOOR MEDIUM TEMPS
 CASE BLG-82, 84"W X 34 1/2" X 78 1/2"
 7. MASTER-BILT 2 DOOR LOW TEMP
 CASE BLG-92, 56"W X 34 1/2" X 78 1/2"
 8. MASTER-BILT WINE COOLER
 WMB-980 56"W X 31"D X 76"H
 9. MASTER-BILT WALK-IN COLD/DRY PROVIDE
 #1000R FREEZER/MASTER DOORS
 --- 26" ANTHONY
 10. MASTER-BILT WALK-IN COLD/DRY PROVIDE
 #1000R FREEZER/MASTER DOORS
 --- 26" ANTHONY
 11. A. --- DOORS FOR EACH DOOR PROVIDE
 (7) 26" ANTHONY WIRE SHELVES AND
 (7) 26" ANTHONY WIRE SHELVES AND (4)
 84" POSTS.
 B. --- DOORS FOR EACH DOOR PROVIDE
 (7) 26" ANTHONY WIRE SHELVES AND
 (4) 84" POSTS.
 C. --- DOORS FOR EACH DOOR PROVIDE
 AT FLOOR LEVEL
 D. --- DOORS FOR EACH DOOR PROVIDE
 (2) 26" ANTHONY SHELVES AND (4)
 84" POSTS.
 E. --- DOORS FOR EACH DOOR PROVIDE
 (2) 26" ANTHONY SHELVES AND (4)
 84" POSTS.
 F. --- DOORS FOR EACH DOOR PROVIDE
 ROLLER CONVEYOR
 G. --- DOORS FOR EACH DOOR PROVIDE (2)
 MOBILE ICE MERCHANDISERS
 12. ICE CHEST BY VENDOR APPROX. 50 X 34 X 78
 13. RAINCOAT HANGERS 16" RAILS
 14. FREE STANDING CHECKOUTS TO HAVE A GATE
 AND 36" SIDE SCREEN PROVIDE A 6'H
 15. CHECKOUTS TO HAVE A GATE AND 36" SIDE
 16. IN-A-MATIC GATE WITH ELECTRIC EYE
 HARMONIC DEPARTMENT:
 17. RX 1 ROLLING BENCH
 (7) SEATS WITH TABLE
 (1) TABLE LAMP (WHEN SHOWN)
 18. (1) 24" X 48" ARCH TO BE CENTERED ON
 WALLS 24" FROM CLT TO TOP OF FRAME
 () 17X20 ON SHORT WALL 6' APART
 () 17X20 ON LONG WALL 6' APART
 () MAGAZINE RACK LOCATE AT 42" AFF
 () RX WALL SHOWCASE (SEE INTERIOR ELEV.)
 () MAGAZINE LOCATE AT 42" AFF
 19. 4. FIXED GLASS PANEL OPENING (SEE ARCH DWGS)
 5. COMPUTER TERMINAL
 15A. INTERCOM TERMINAL
 15B. INTERCOM TERMINAL
 15C. TRAINING TERMINAL
 6. RX SINK AND CABINETS
 7. CASH COUNTERS
 8. CASH COUNTERS
 9. (1) 2 DOOR SAFE
 10. (1) 2 DOOR SAFE
 11. (1) 2 DOOR SAFE
 12. (1) 2 DOOR SAFE
 13. PROVIDE A CARPETED FLOOR WITH A RUBBER
 RUNNER. RX UNDERCOUNTER INSERTS:
 #1 RX 3 DRAWER FILE INSERT
 #2 RX 3 DRAWER FILE INSERT
 #3 RX OPEN UNIT
 #4 RX FRIG. UNDER CABINET
 #5 RX 5 DRAWER FILE INSERT
 #6 RX OPEN UNIT W/2 BAG SHELF
 #7 RX FRIG. UNDER INSERT
 #8 RX COMMUNICATION CABINET

04-975 - RA COMMUNICATION CABINET
F. PROVIDE TILED FLOOR & VINYL WALLCOVERING
G. 1 UNIT SHUTTER SHELF UNIT
H. COMPUTER PRINTER
I. LATERAL FILE
J. ADMINISTRATION TERMINAL
K. TILL LOCKER
L. SAFE
M. TOCK-MAN
N. GRAVITY CONVEYOR
O. NEST-A-FLEX CONVEYOR
P. POWER ROLLER CONVEYOR
Q. SLEILER: 50"W X 34" H 78"H
R. EMPLOYEE ROOM
S. EMPLOYEE BRACKET PROVIDED BY WALGREENS
T.V.
U. 6" EMPLOYEE LOCKERS (1) 5'W X 18'D X 72'H
V. 3-6'W X 2'D EMPLOYEE COUNTER
W. EMPLOYER ROOM REFRIGERATOR (UNDER CTR.)
X. 2 VENDING MACHINES REMAIN 3' X 2'D X 3'
Y. 35.25" BENEATH COUNTER #33)
Z. E-6" MIRROR ON WALL ABOVE COUNTER
AA. ISOLATION
AB. ELECTRICAL OUTLET FOR FUTURE USE
AC. VENDOR RACKS: REMOVE BASE DECK & SHOES;
AD. 12" HIGH CABS REMAIN TO REMAIN
AE. EMPLOYEE TRAINING CABINET & 2 CHAIRS
AF. AT TIME OF INST. INSTALLATION - PROVIDE
AG. 7' WIDE OPENING IN WALL
AH. SHELVING (OPNG SIZE MAY VARY W/ ATM)

EXECUTIVE APPROVAL		DATE
EXEC. VICE PRESIDENT DRUG SUBSTANCE OPERATIONS	G.S.K.	9/19/94
SR. VICE PRESIDENT FACILITIES DEVELOPMENT	W.A.S.	9/19/94
VICE PRESIDENT HEALTH SERVICES		
DIRECTOR EXPRESS	G.J.R.	8/3/95
SR. MANAGER PLANNING & DESIGN	J.C.M.	9/19/94

TYPE	GENERAL SALES ☐	FOOD MART ☐
NEW LOCATION ☒	PHARMACY ☒	BEER ☐
NEW LOCATION EXIST'G BLDG. ☐	LIQUOR ☐	SECURITY ☐
REMODEL ☐	1 HOUR PHOTO ☐	24 HOUR STORE ☐

DEPARTMENT		SALES	STOCK	SERVICE	TOTAL	
					EXIST'G	NEW
GEN SALES	EXIST					
	NEW	474				474
LIQ.	EXIST					
	NEW					
BEER	EXIST					
	NEW					
BSMT.	EXIST					
	NEW					
1 HR PHOTO	EXIST					
	NEW					
RX	EXIST					
	NEW	858		548		1211
RX WAIT'G	EXIST					
	NEW	96				96

TOTAL EXIST					
TOTAL NEW	1428		548		1976

TOTAL AREA: FIRST FLOOR	<u>1976</u>	SQ. FT.
TOTAL AREA: OTHER LEVELS	<u>--</u>	SQ. FT.

GROSS AREA INCLUDING ALL DEPARTMENTS AND ALL LEVELS _____ 1976 _____ SQ. FT.

RX SHELVING LINEAL FEET 105 LIN. FT.

RX SQUARE FOOT AREA 858 SQ. FT.

KIECHLER/ MYERS	☐	MADIX/ MYERS	☐	LOZIER/ STOREKRAFT	☒
--------------------	--------------------------	-----------------	--------------------------	-----------------------	-------------------------------------

NO.	DATE	BY	DESCRIPTION	CONST.
A	3-19-96	GRS	REVISE TO 1996 PROTOTYPE PER HEALTH SERVICES.	
B	11/02/18	SN	FY18 C2 SAFE UPDATE	

[illegible]

I HEREBY CERTIFY THAT
THIS PLAN AND SPECIFI-
CATION WAS PREPARED BY
ME OR UNDER MY DIRECT
SUPERVISION AND THAT I
AM A DULY REGISTERED
ARCHITECT OR ENGINEER
UNDER THE LAWS OF THE
STATE OF CALIFORNIA
AS SIGNED BY MY HAND
AND SEAL.

PROJECT NAME
YORBA LINDA & ROSE
PLACENTIA, CALIFORNIA
FY18 C2 SAFE UPDATE PROGRAM

FIXTURE PLAN

DATE:	7/25/95	STORE NO.		DRAWING NO.	
DRAWN BY:	SUPERSEDES DWG DATED 8/25/94 V. HART / SGA		03560		
CADD PLOT:	F03560D103-02NOV18	SCALE:	1/8"=1'-0"		D1
VOID PLOT:	F03560D101	RELEASED TO CONSTRUCTION	J. ARMSTRONG 8-15-95	OF	DWGS.